

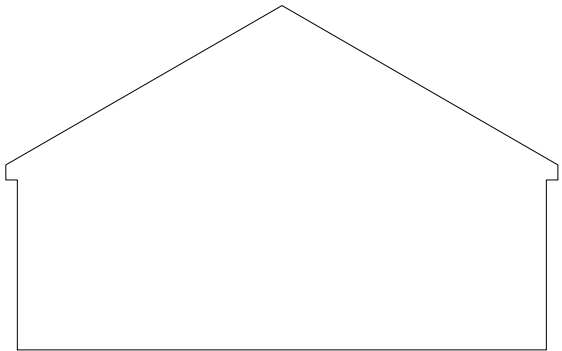
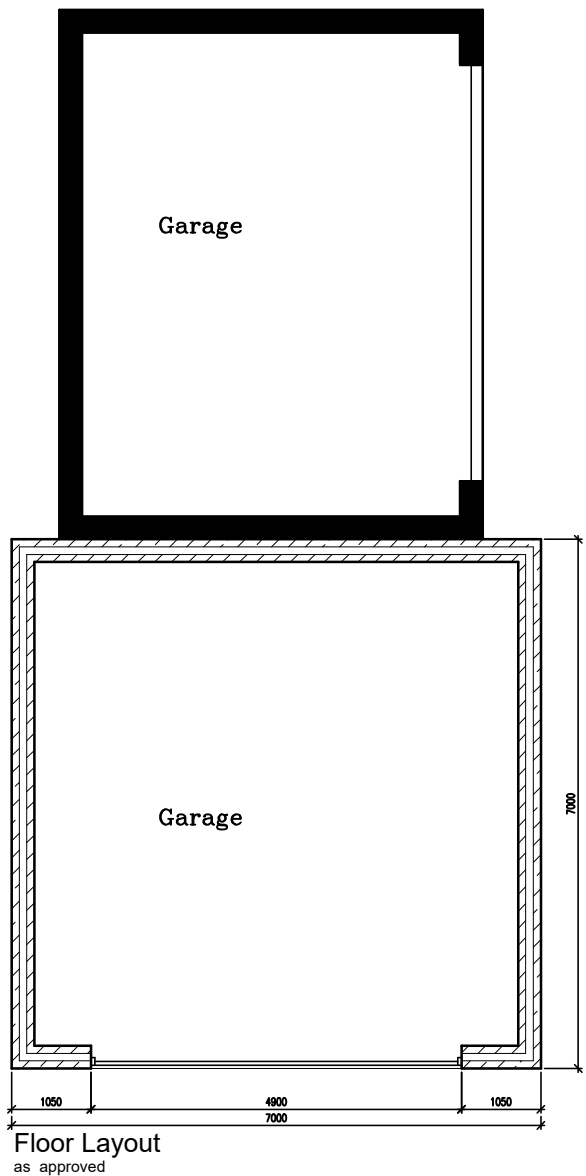


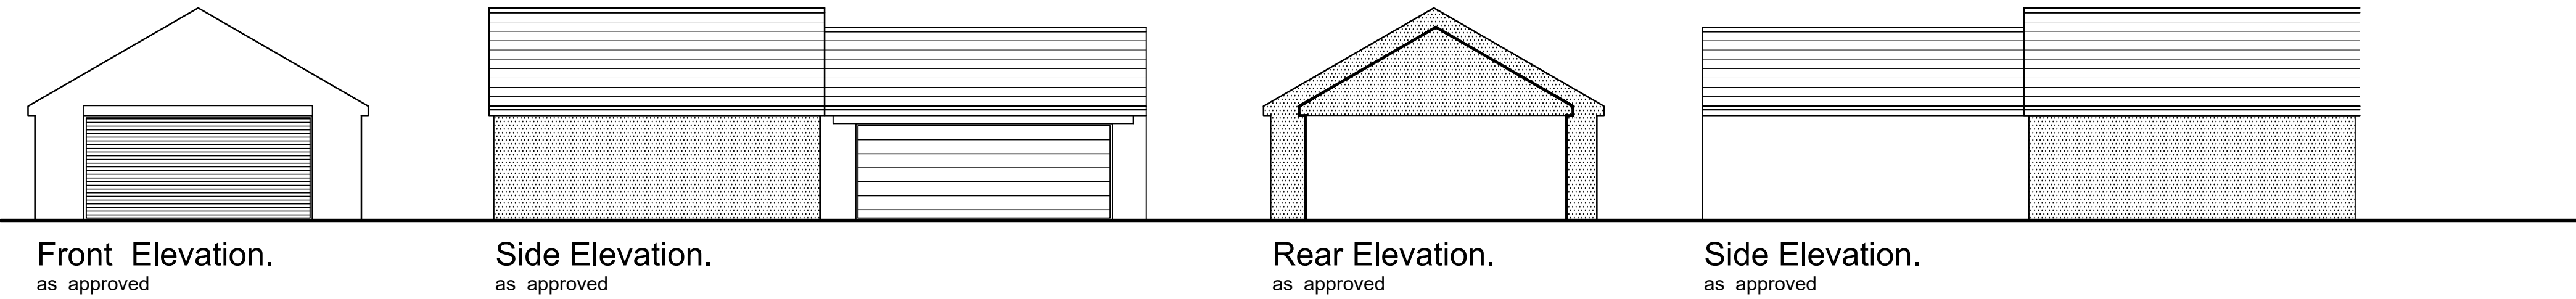


24.9 x 7 = 174.3

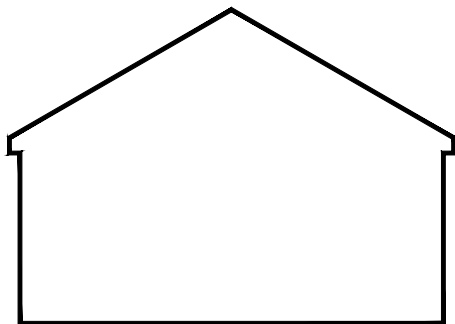


18.7 x 7 = 130.9

Total volume 305.2 m3

 

REVISION	DATE	DESCRIPTION

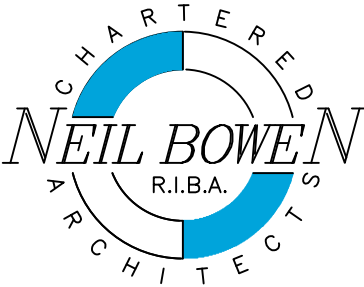

Office F7
Flexspace
Monckton Road
Wakefield, WF2 7AS
Email: neil@neilbowenarchitects.co.uk
Phone: 01924 380873

Date 19/10/2022

Project
Proposed new dwelling at Genn Lane Barnsley S70 6NW

A2

2413	Scale
R	1:50 1:100 1:500
1	1:500

Drawing
Existing & Proposed Plans, Elevations
& Block Plan

Drg No