


1B

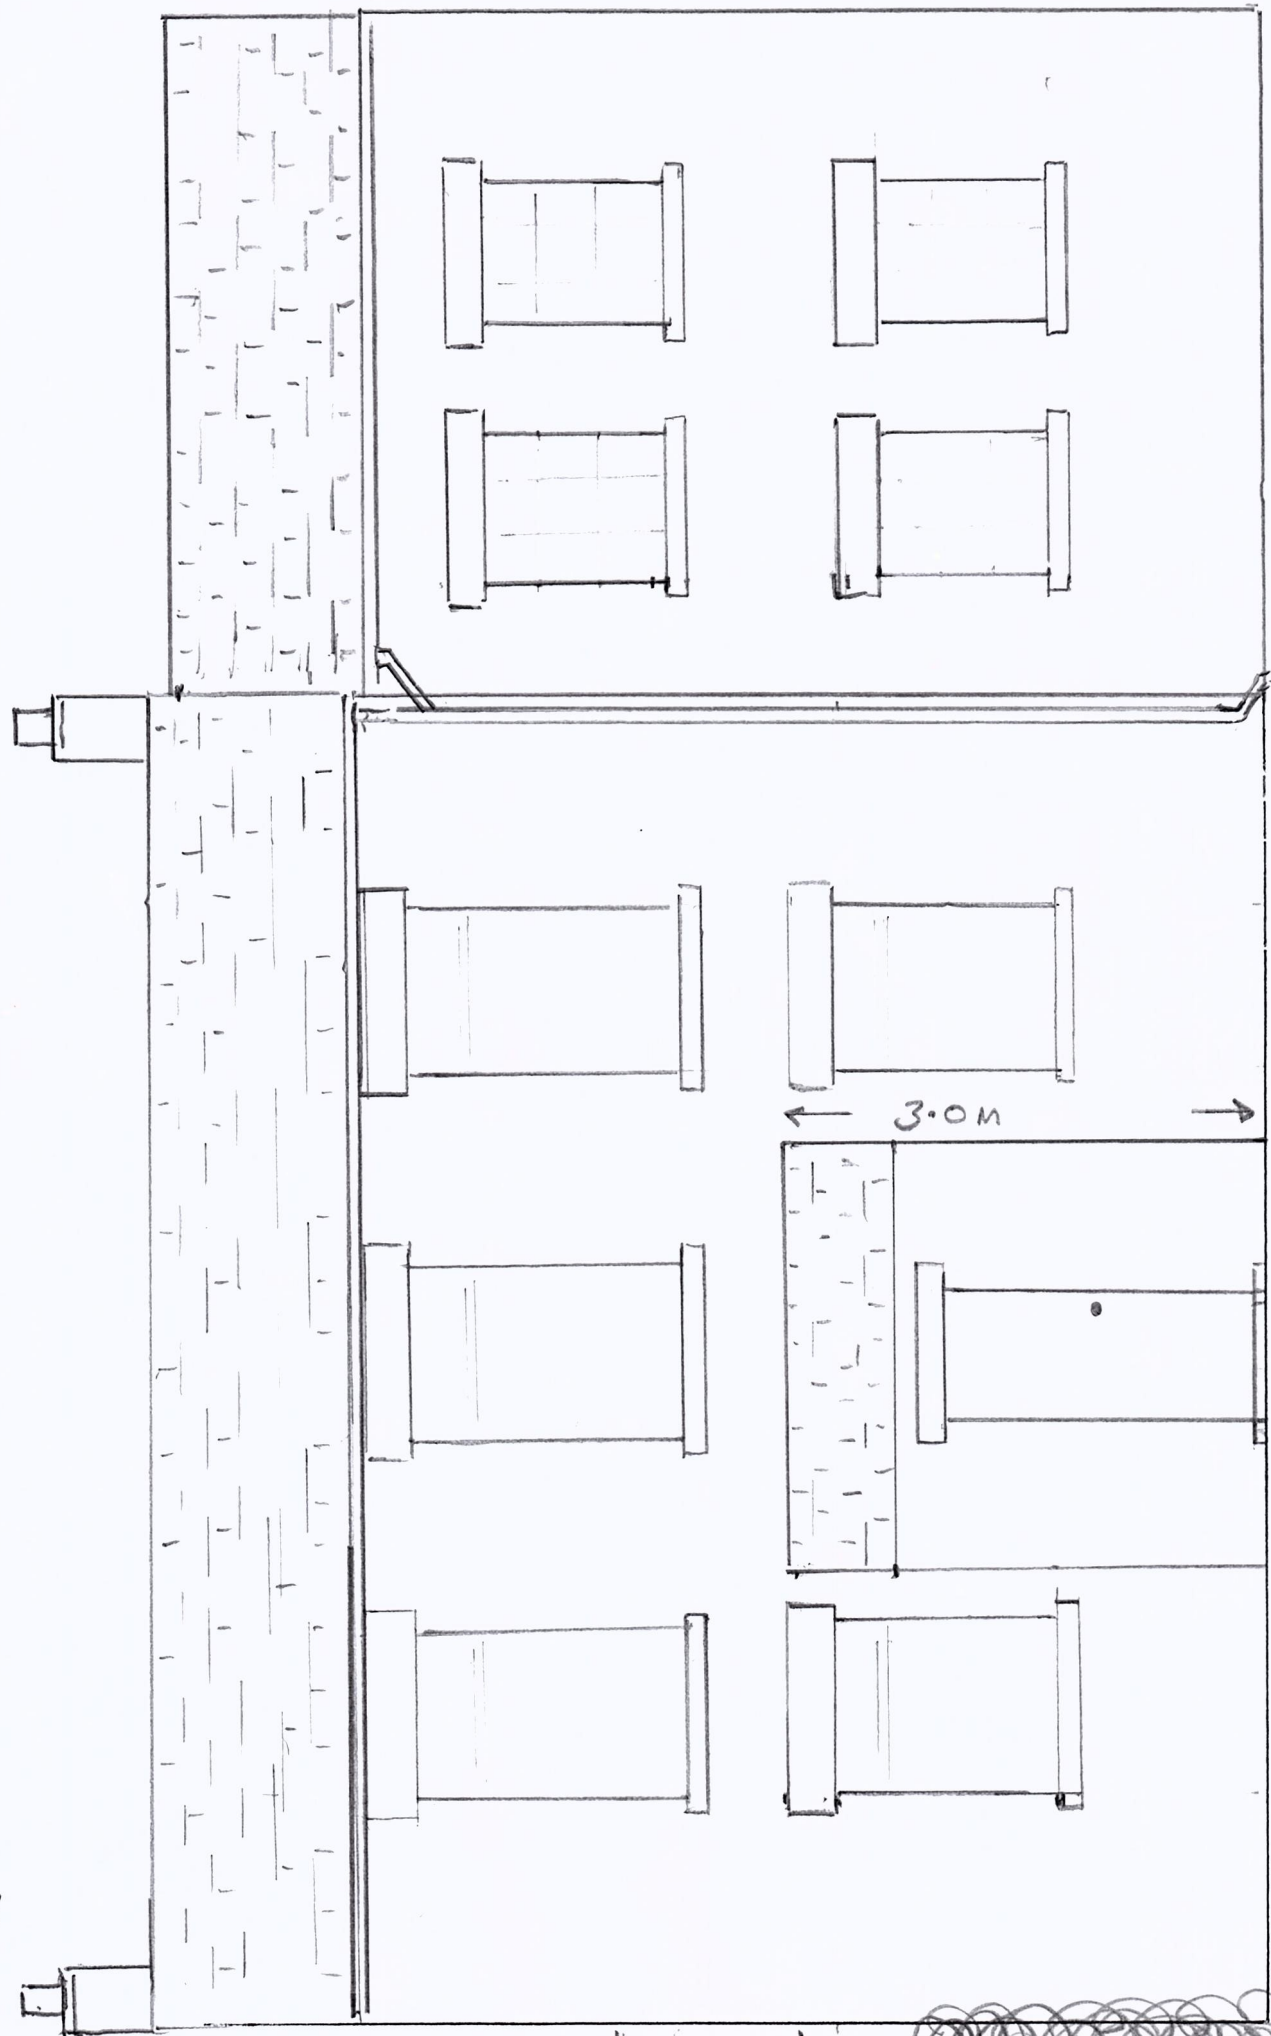

3
2
W

1M
SCALE 1:50

EXTENSION PASSED
4.55M

OLD PORCH
2.8M

8.76M ORIGINAL HOUSE