





Front - street scene

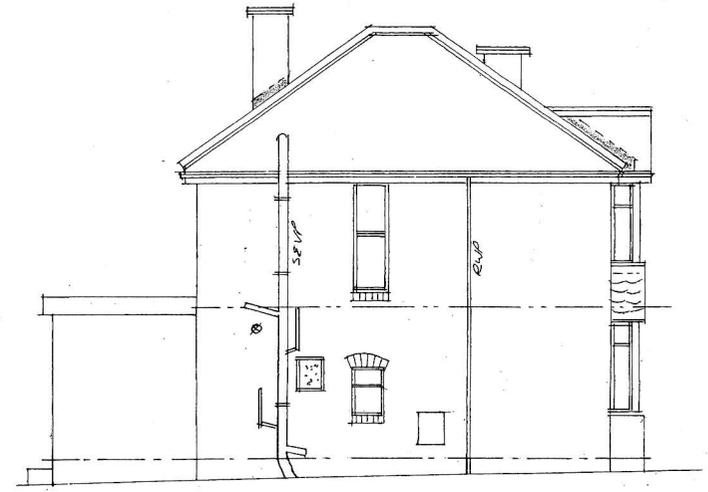

Side




Rear

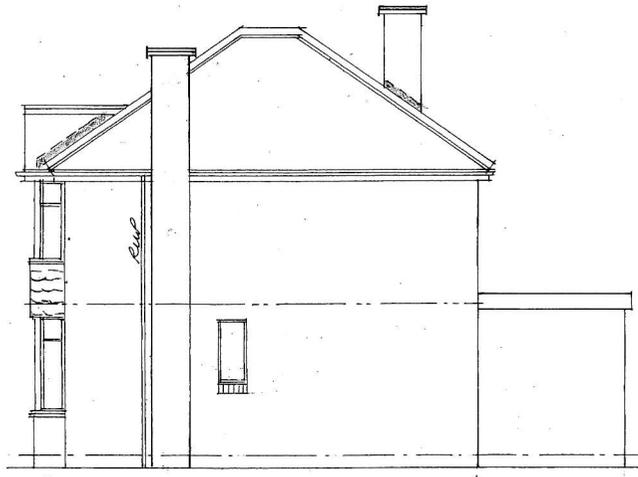

Side

Rev	Notes	Date

<p><b>Garry Greetham Associates</b> Residential Design Consultant Westwood House 18 Carr Lane Tankersley Barnsley S75 3BE Tel 07786062364</p>	
PROJECT	Extensions & Alterations
CLIENT	Mr. Richard Broughton
TITLE	Elevations as Existing
ADDRESS	9 Wood Walk, Wombwell, Barnsley. S73 0LZ
DRAWN BY	ggg
SCALE	1:100 © A3 DATE Aug 25
DRAWING No	518-02 REV
<p>Member of the Chartered Institute of Architectural Technologists</p>	

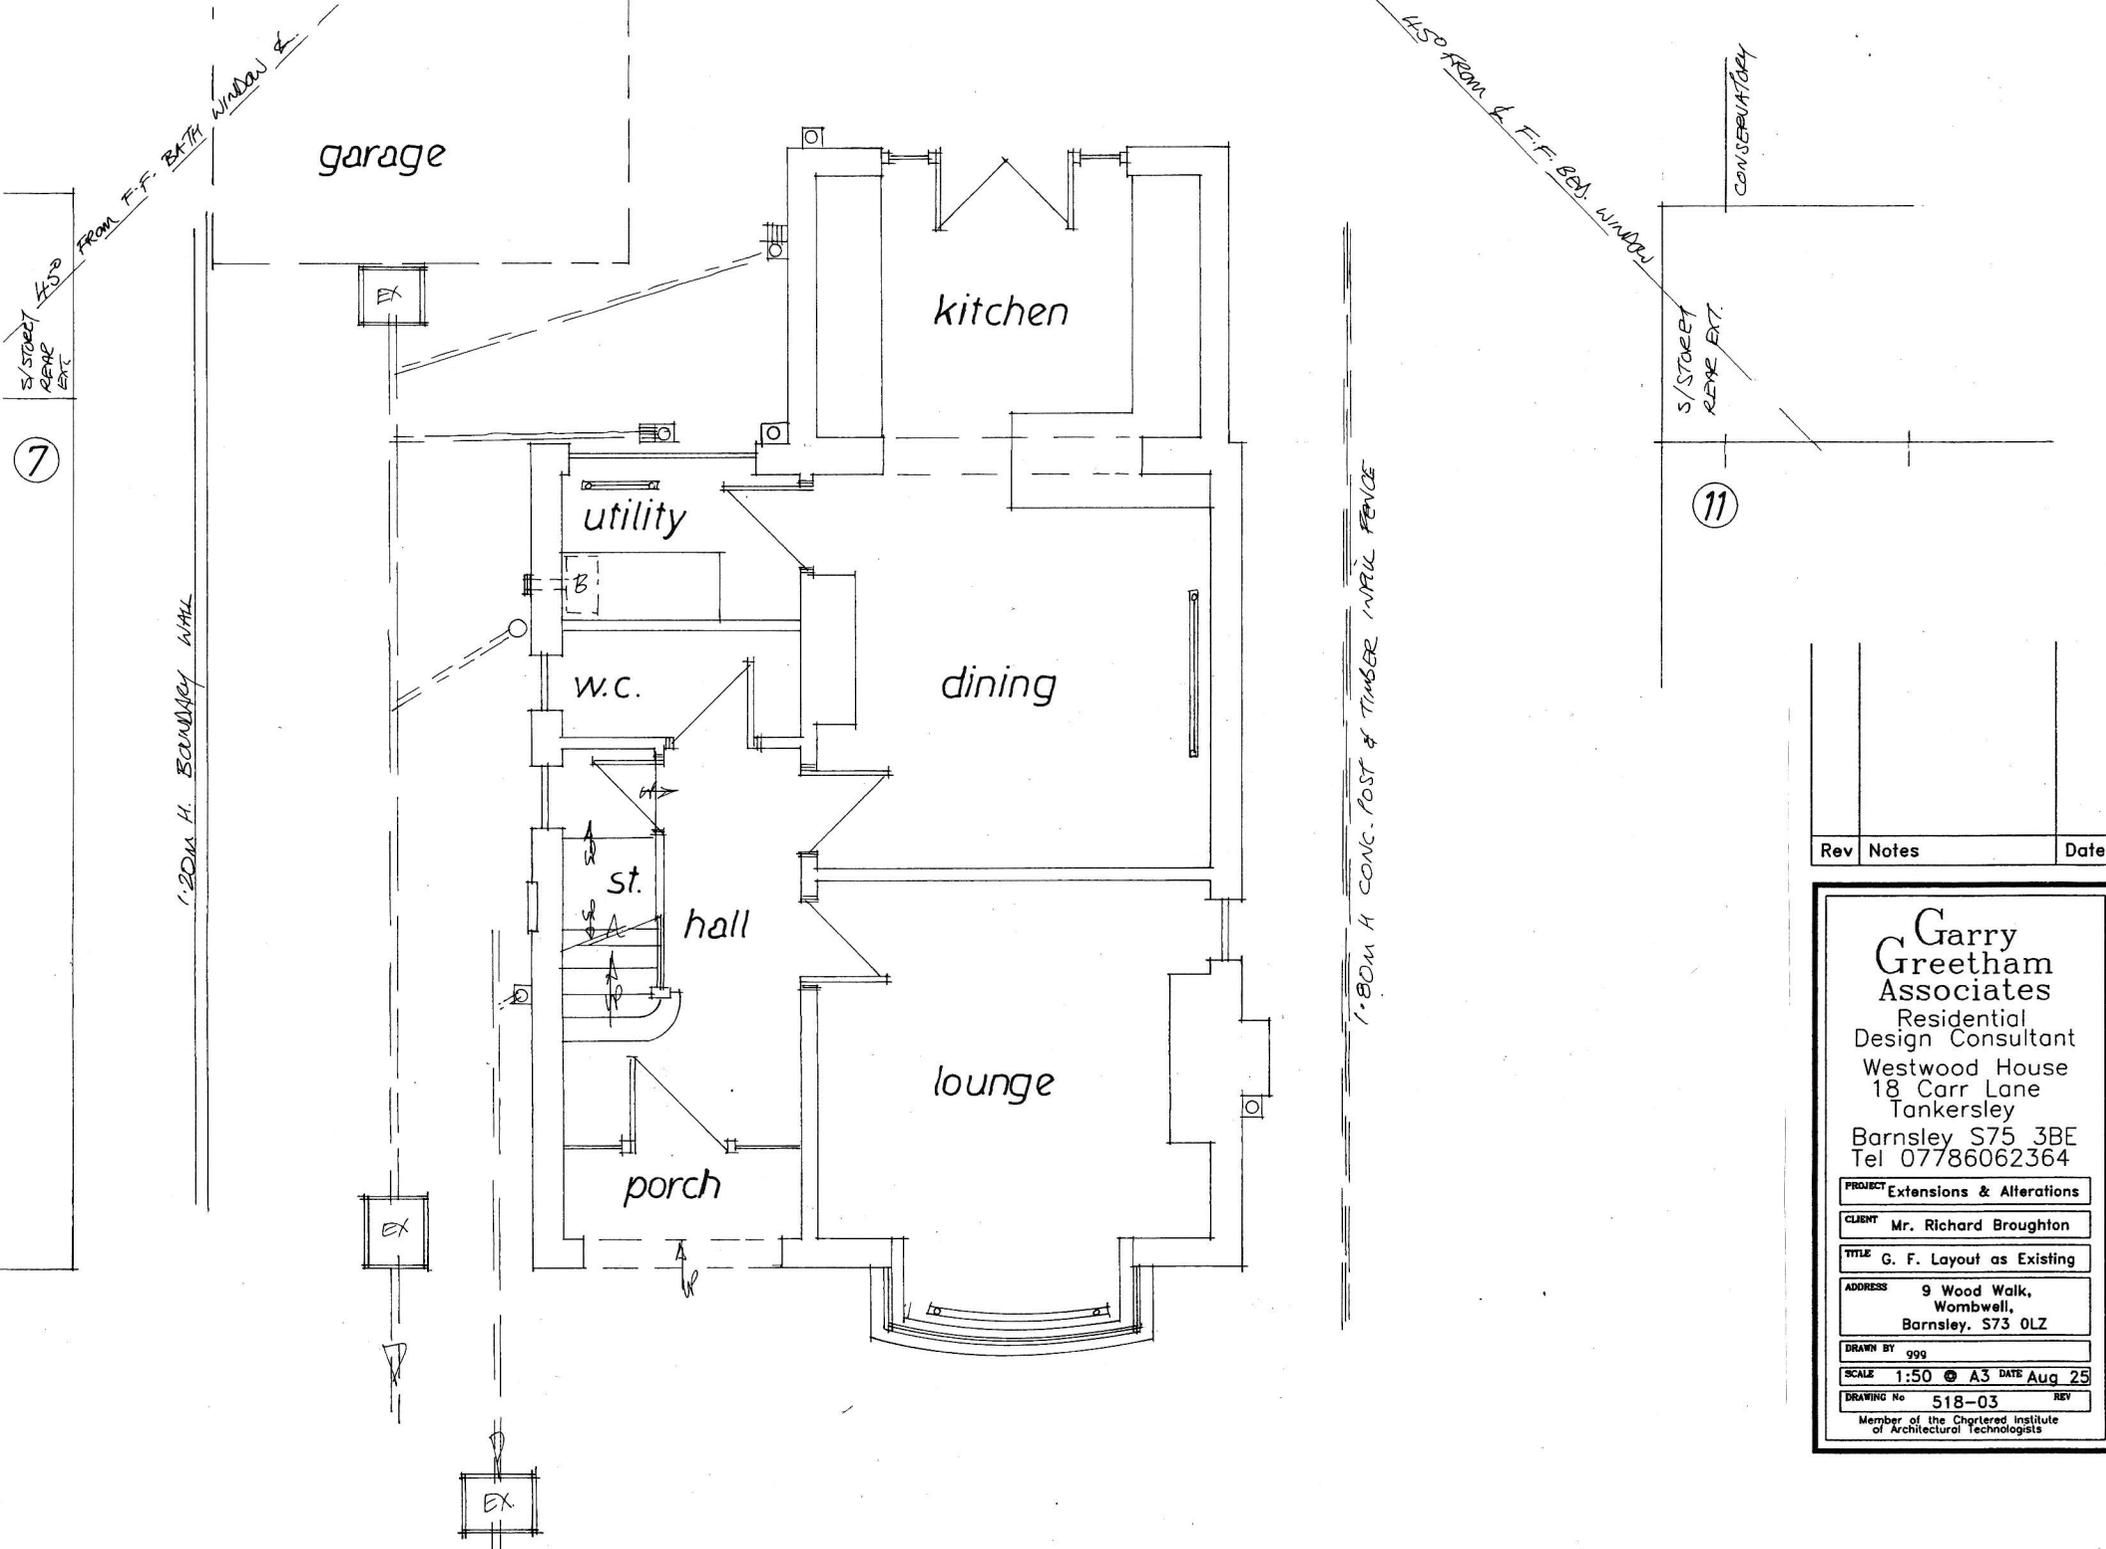


Rev	Notes	Date

**Garry Greetham Associates**  
 Residential Design Consultant  
 Westwood House  
 18 Carr Lane  
 Tankersley  
 Barnsley S75 3BE  
 Tel 07786062364

**PROJECT** Extensions & Alterations  
**CLIENT** Mr. Richard Broughton  
**TITLE** G. F. Layout as Existing  
**ADDRESS** 9 Wood Walk, Wombwell, Barnsley, S73 0LZ  
**DRAWN BY** 999  
**SCALE** 1:50 @ A3 **DATE** Aug 25  
**DRAWING No** 518-03 **REV**

Member of the Chartered Institute of Architectural Technologists

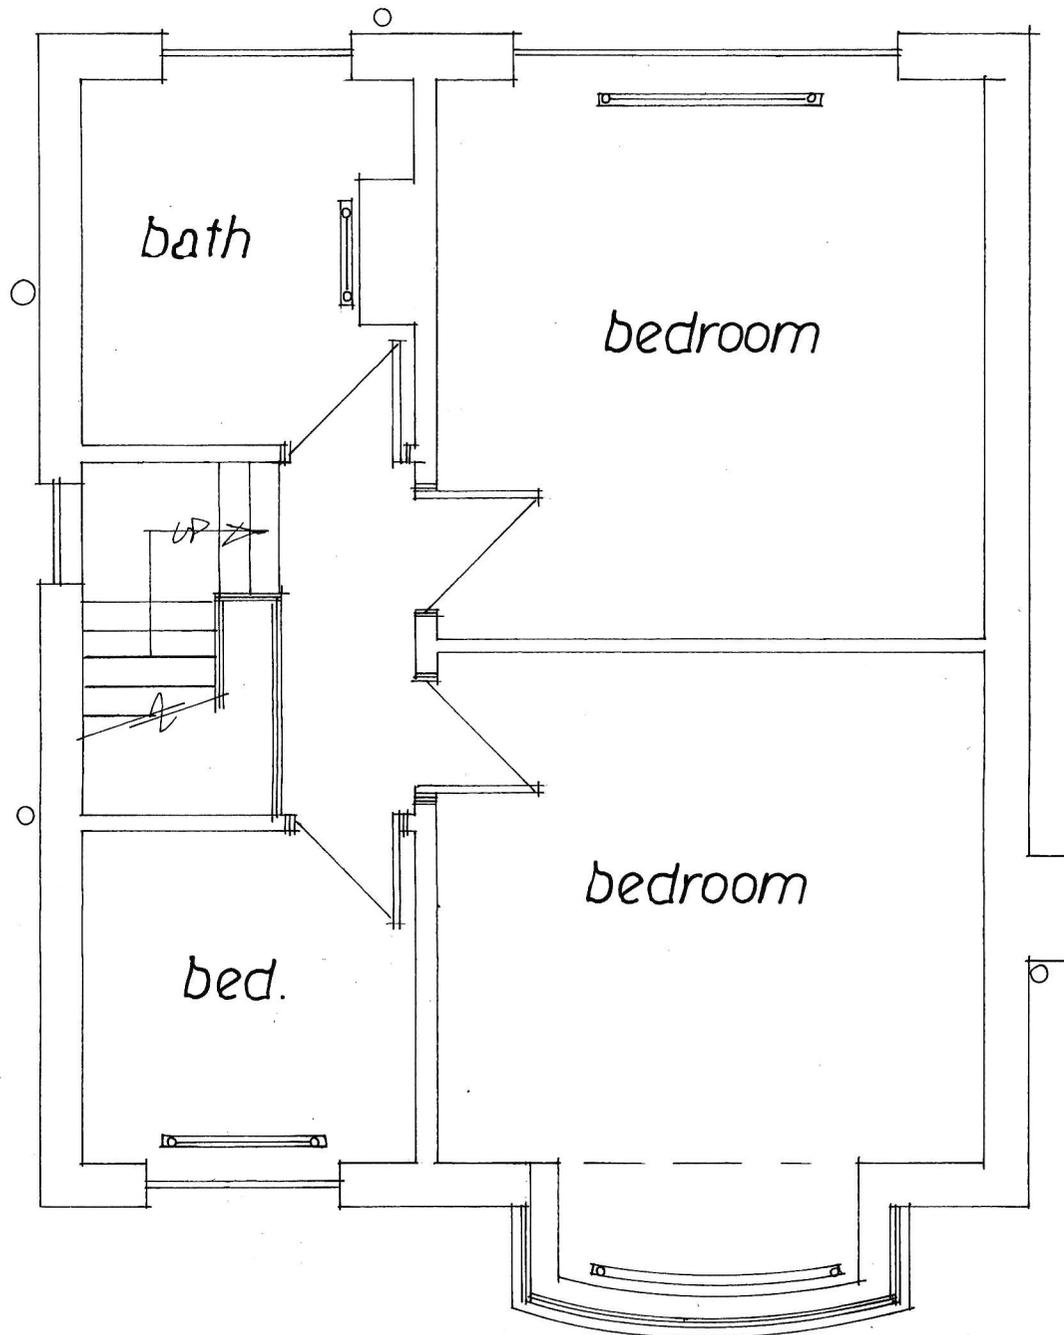

Rev	Notes	Date

**Garry Greetham Associates**  
 Residential Design Consultant  
 Westwood House  
 18 Carr Lane  
 Tankersley  
 Barnsley S75 3BE  
 Tel 07786062364

<b>PROJECT</b>	Extensions & Alterations
<b>CLIENT</b>	Mr. Richard Broughton
<b>TITLE</b>	F. F. Layout as Existing
<b>ADDRESS</b>	9 Wood Walk, Wombwell, Barnsley. S73 0LZ
<b>DRAWN BY</b>	999
<b>SCALE</b>	1:50 © A4 DATE Aug 25
<b>DRAWING No</b>	518-04 <span style="float: right;">REV</span>

Member of the Chartered Institute  
 of Architectural Technologists

MATCHING ROSEMARY TILES  
TO PROPOSED EXTENSIONS

\* OPTION TO REMOVE ROOF TOTALLY  
IN 'SANDTOP' 20-20 TILES - CHEAPEST OPTION




Front - street scene




MATCHING BURNT  
RED BRICKWORK  
75 x 230MM SIZE.

Side

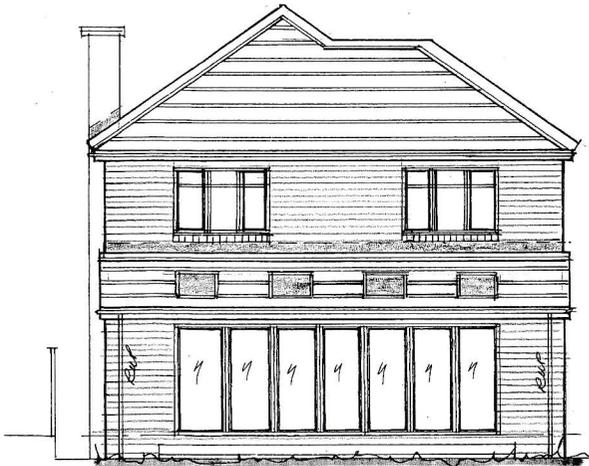

Rear

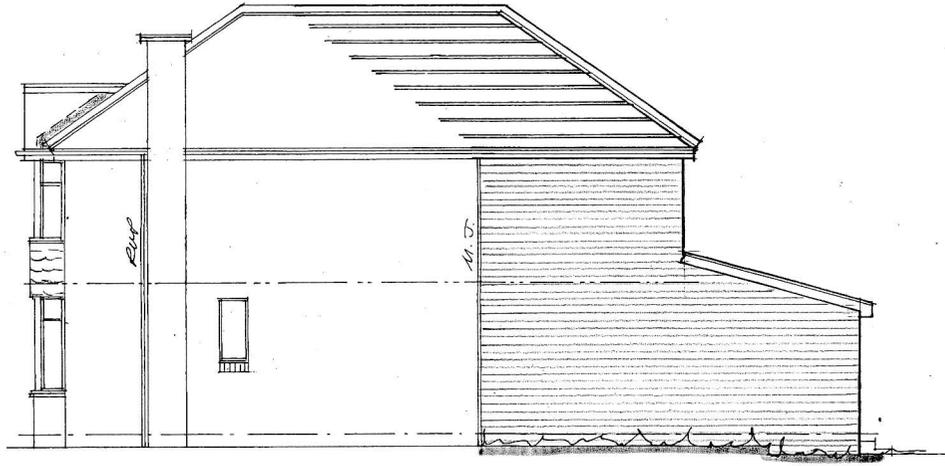

Side

Rev	Notes	Date

**Garry Greetham Associates**  
Residential Design Consultant  
Westwood House  
18 Carr Lane  
Tankersley  
Barnsley S75 3BE  
Tel 07786062364

PROJECT Extensions & Alterations

CLIENT Mr. Richard Broughton

TITLE Elevations as Proposed

ADDRESS 9 Wood Walk,  
Wombwell,  
Barnsley. S73 0LZ

DRAWN BY 999

SCALE 1:100 @ A3 DATE Aug 25


DRAWING No 518-05 REV


Member of the Chartered Institute  
of Architectural Technologists

Rev	Notes	Date

**Garry Greetham Associates**  
 Residential Design Consultant  
 Westwood House  
 18 Carr Lane  
 Tankersley  
 Barnsley S75 3BE  
 Tel 07786062364

PROJECT	Extensions & Alterations
CLIENT	Mr. Richard Broughton
TITLE	G. F. Layout as Proposed
ADDRESS	9 Wood Walk, Wombwell, Barnsley, S73 0LZ
DRAWN BY	999
SCALE	1:50 @ A3 DATE Aug 25
DRAWING No	518-06 REV
Member of the Chartered Institute of Architectural Technologists	

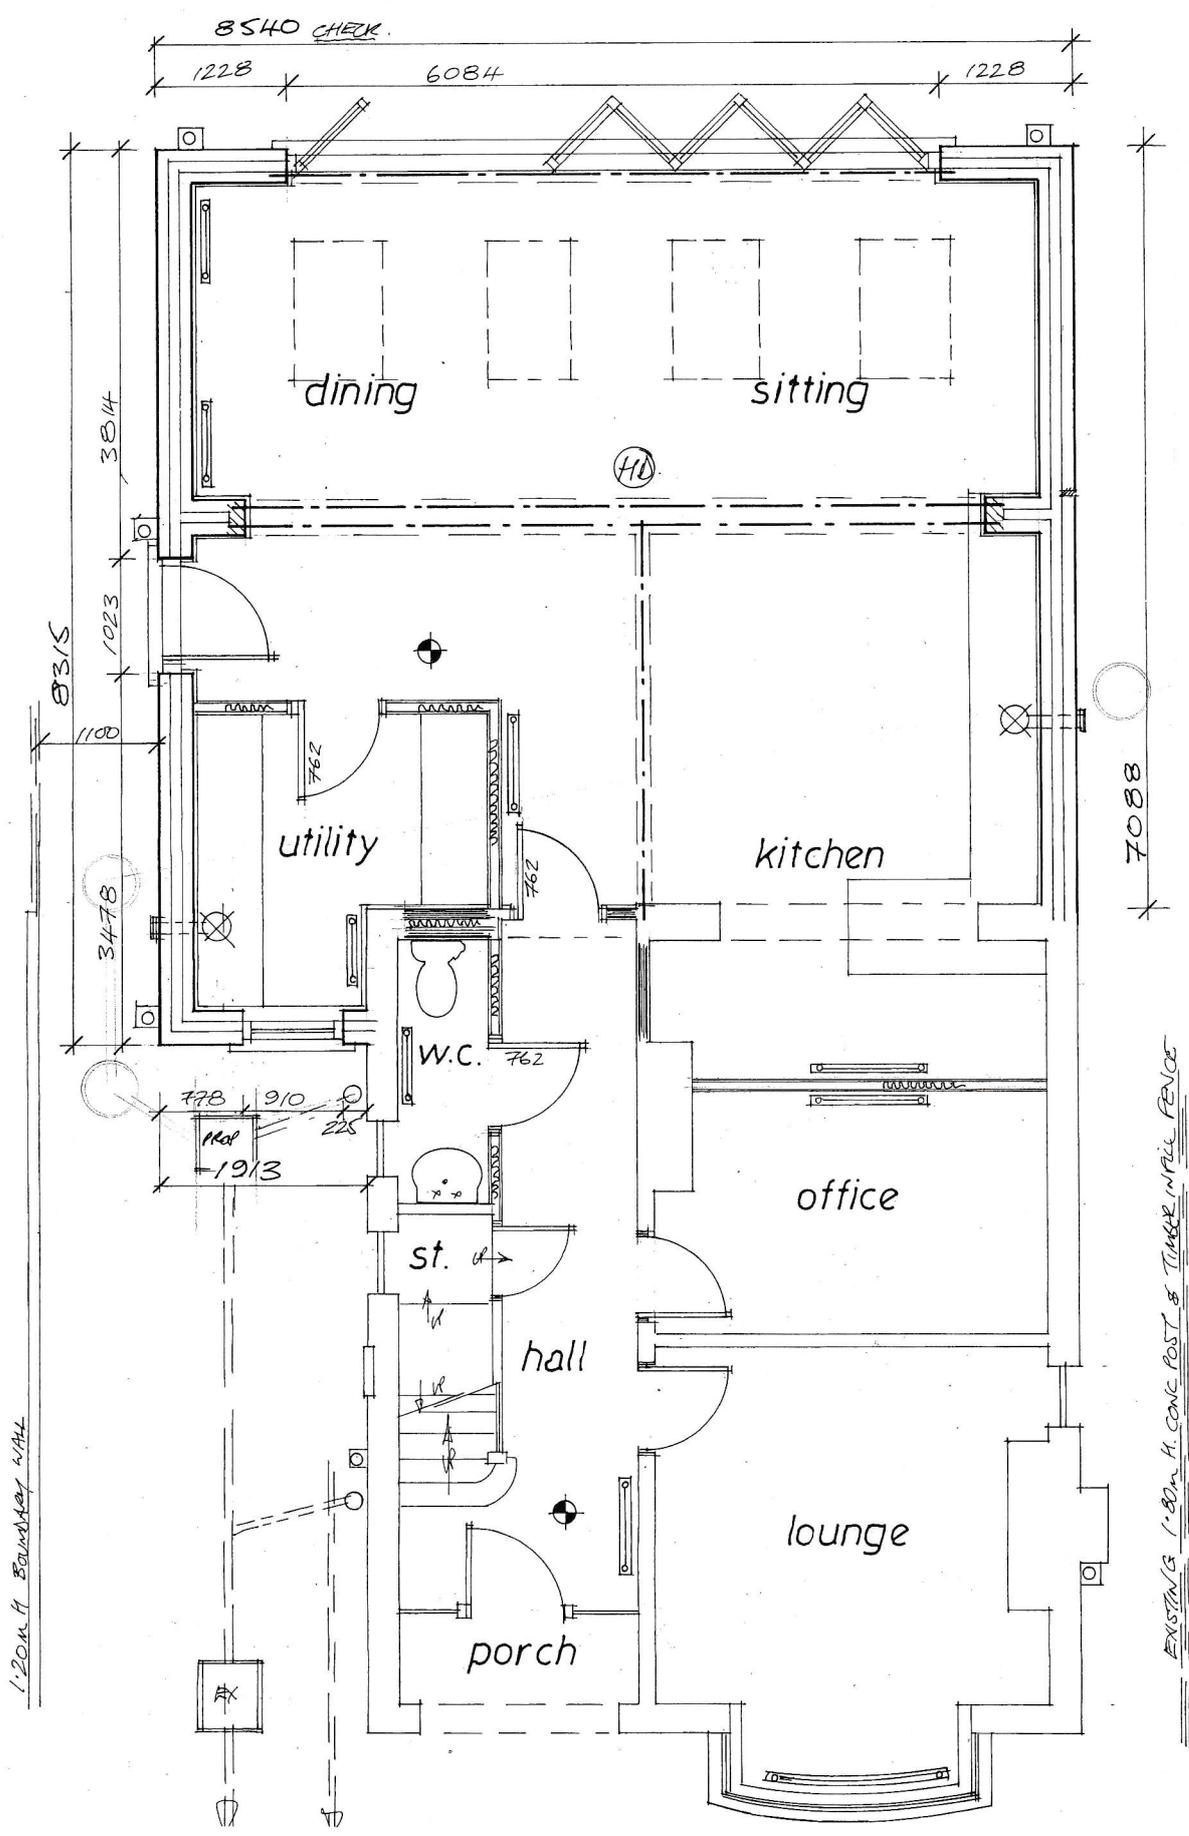

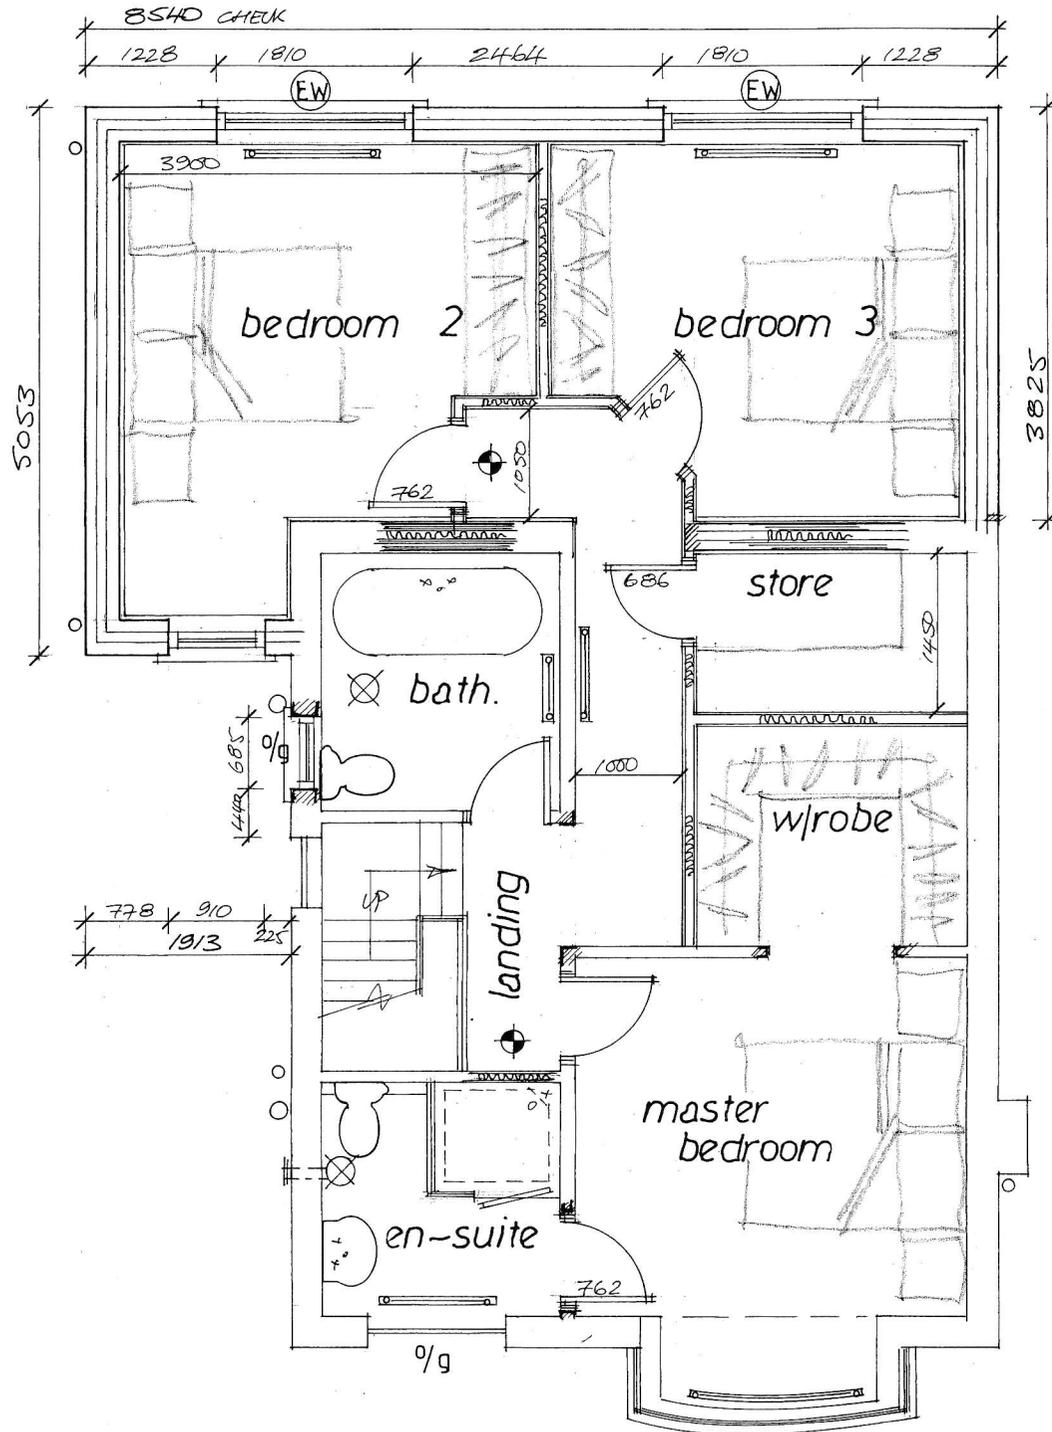

Rev	Notes	Date

**Garry Greetham Associates**  
 Residential Design Consultant  
 Westwood House  
 18 Carr Lane  
 Tankersley  
 Barnsley S75 3BE  
 Tel 07786062364

PROJECT	Extensions & Alterations
CLIENT	Mr. Richard Broughton
TITLE	F. F. Layout As Proposed
ADDRESS	9 Wood Walk. Wombwell, Barnsley. S73 0LZ
DRAWN BY	999
SCALE	1:50 @ A3 DATE Aug 25
DRAWING No	518-07 REV

Member of the Chartered Institute of Architectural Technologists