
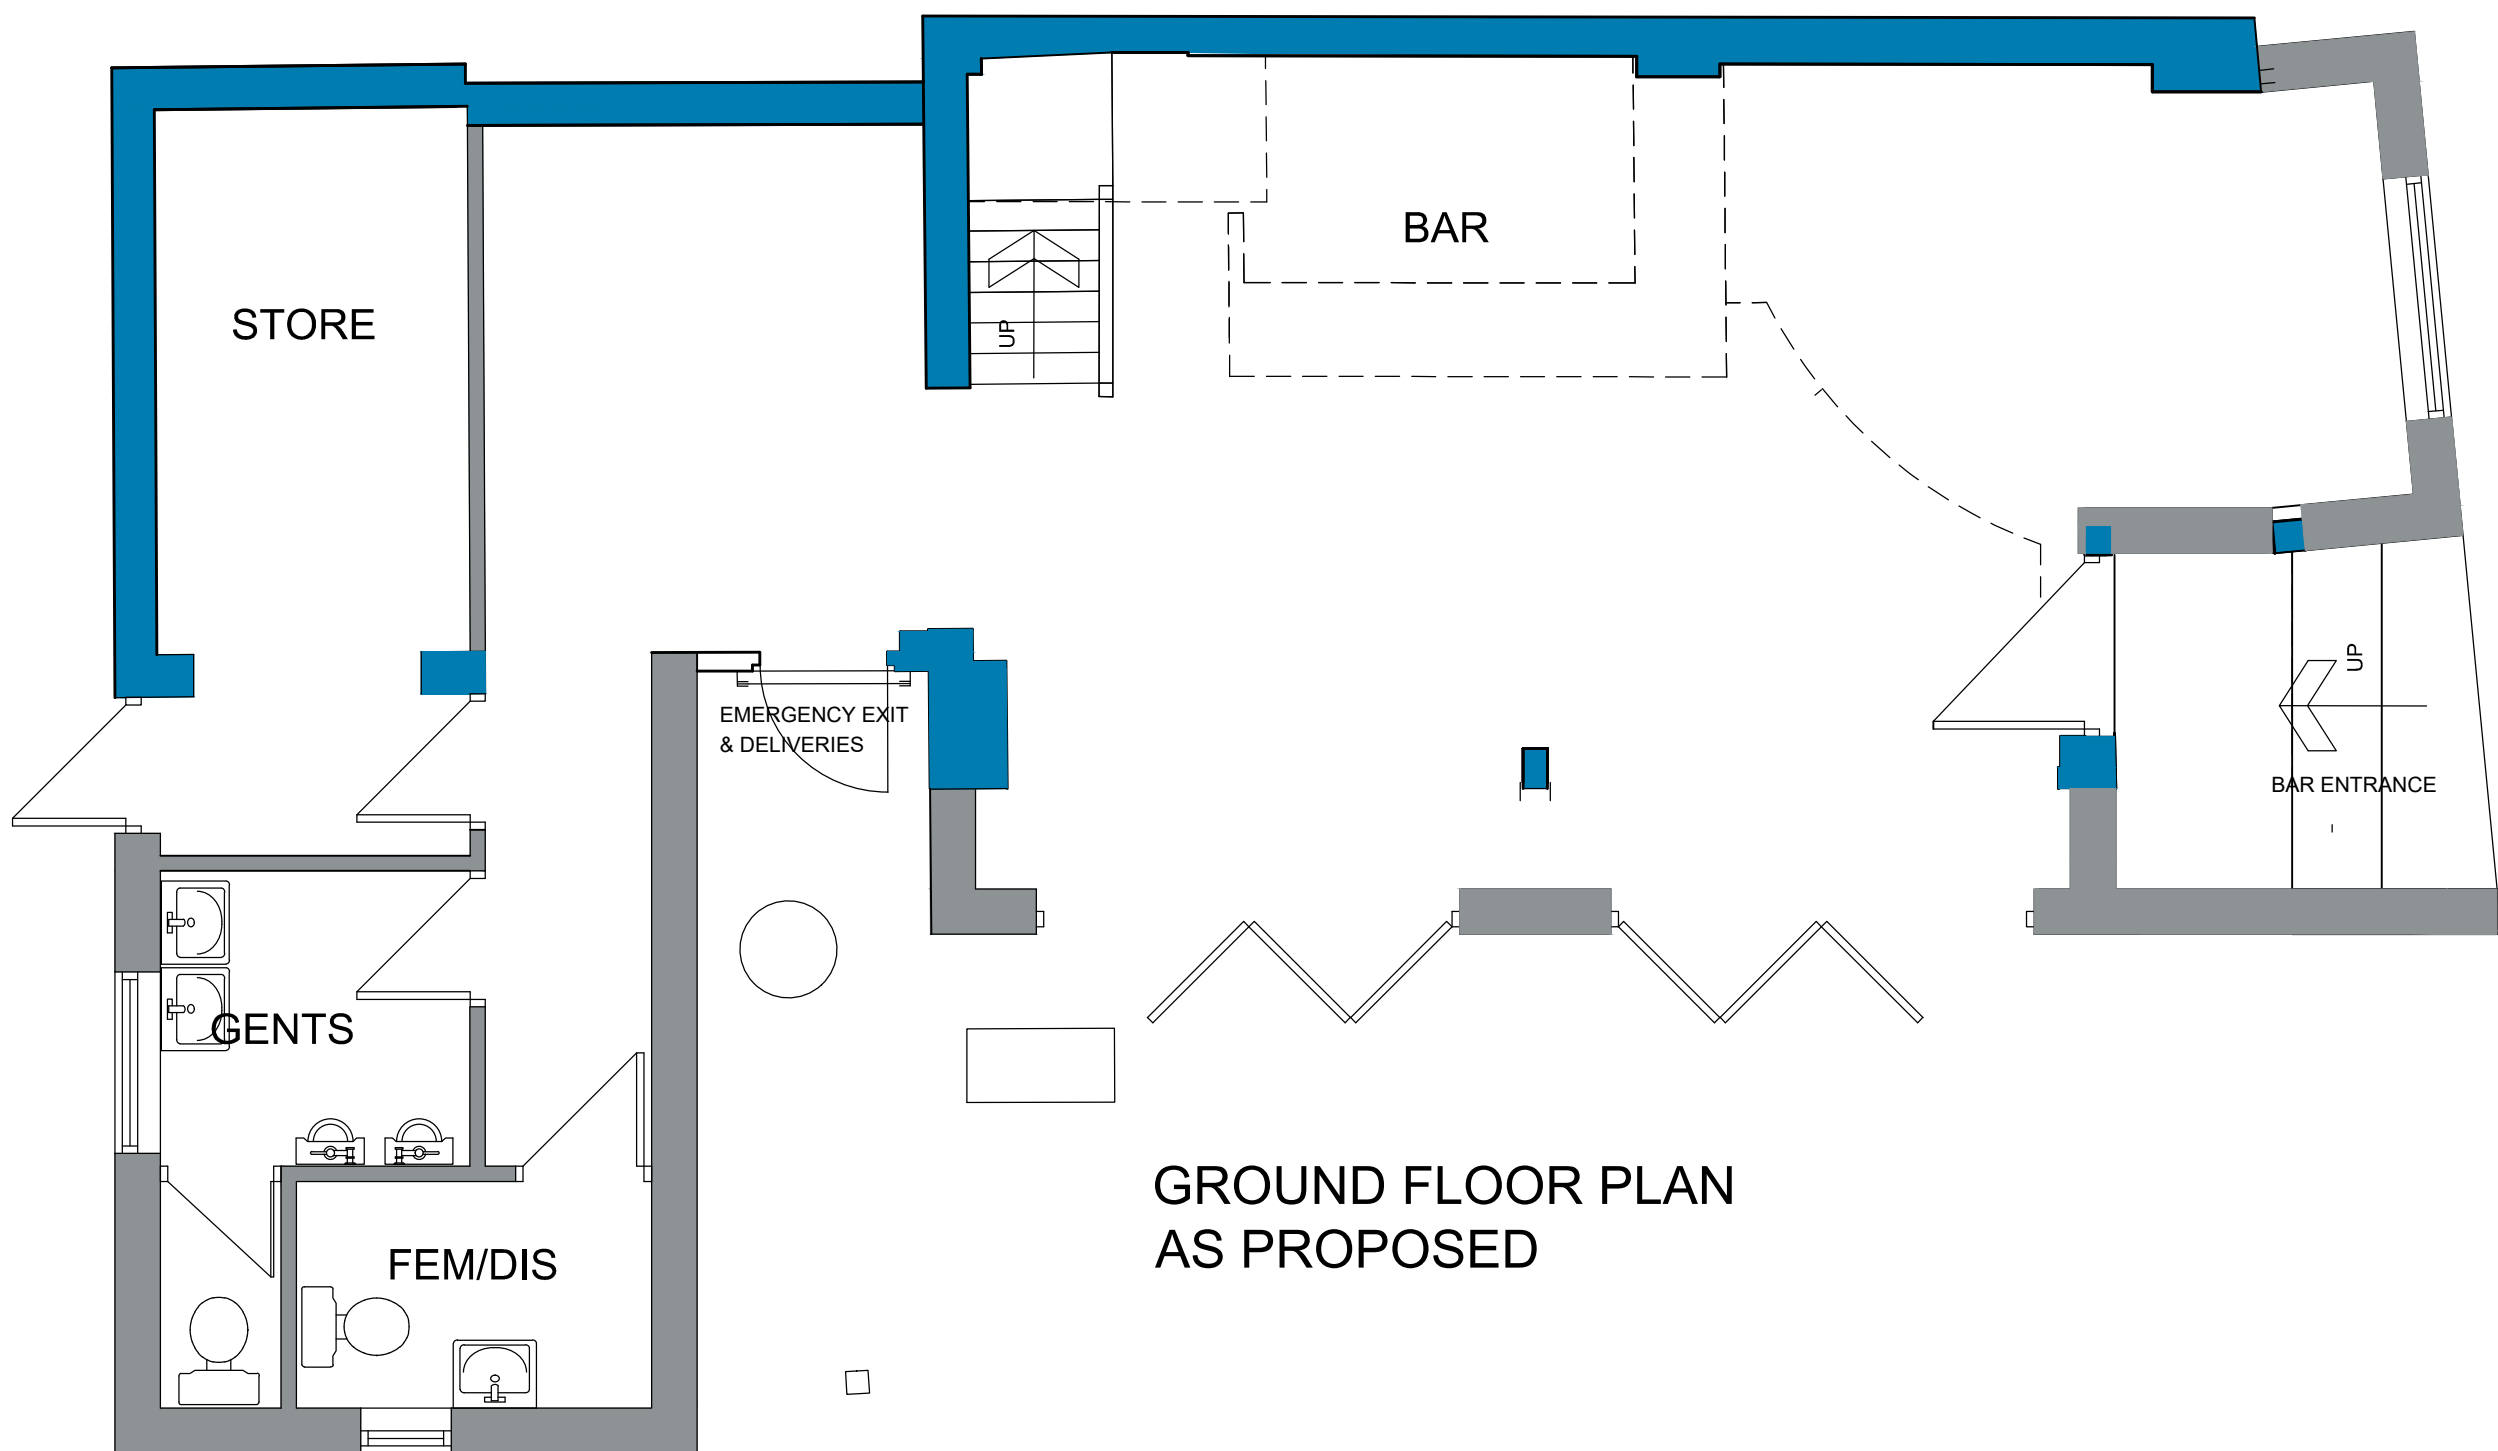
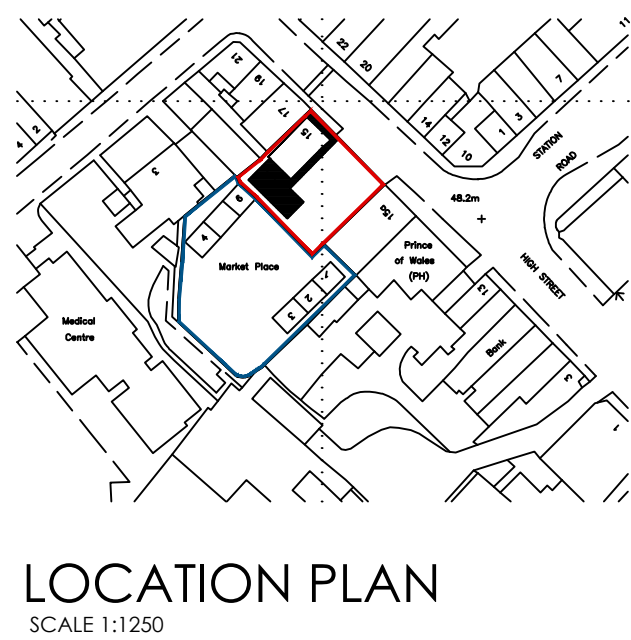
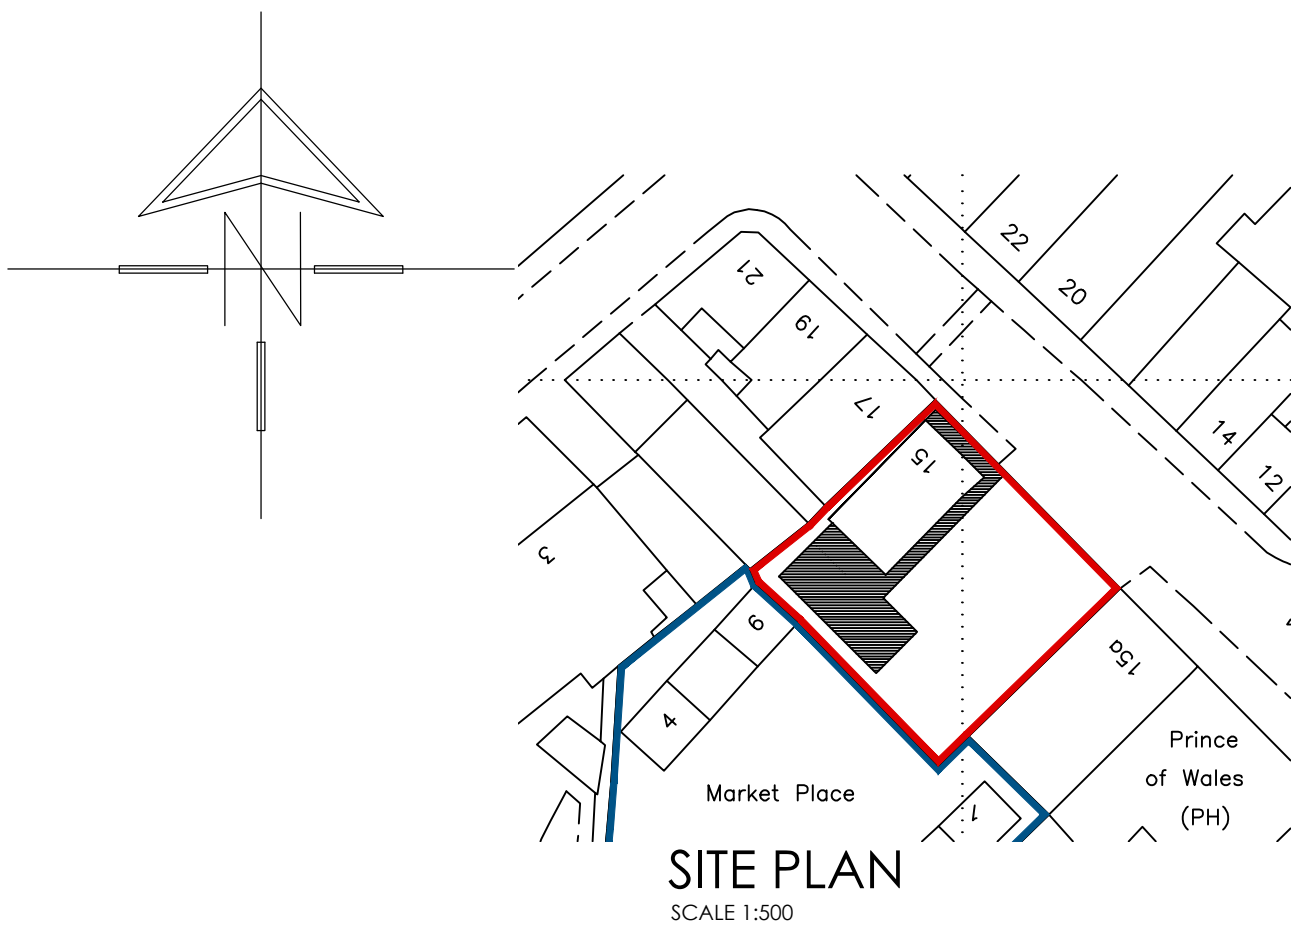


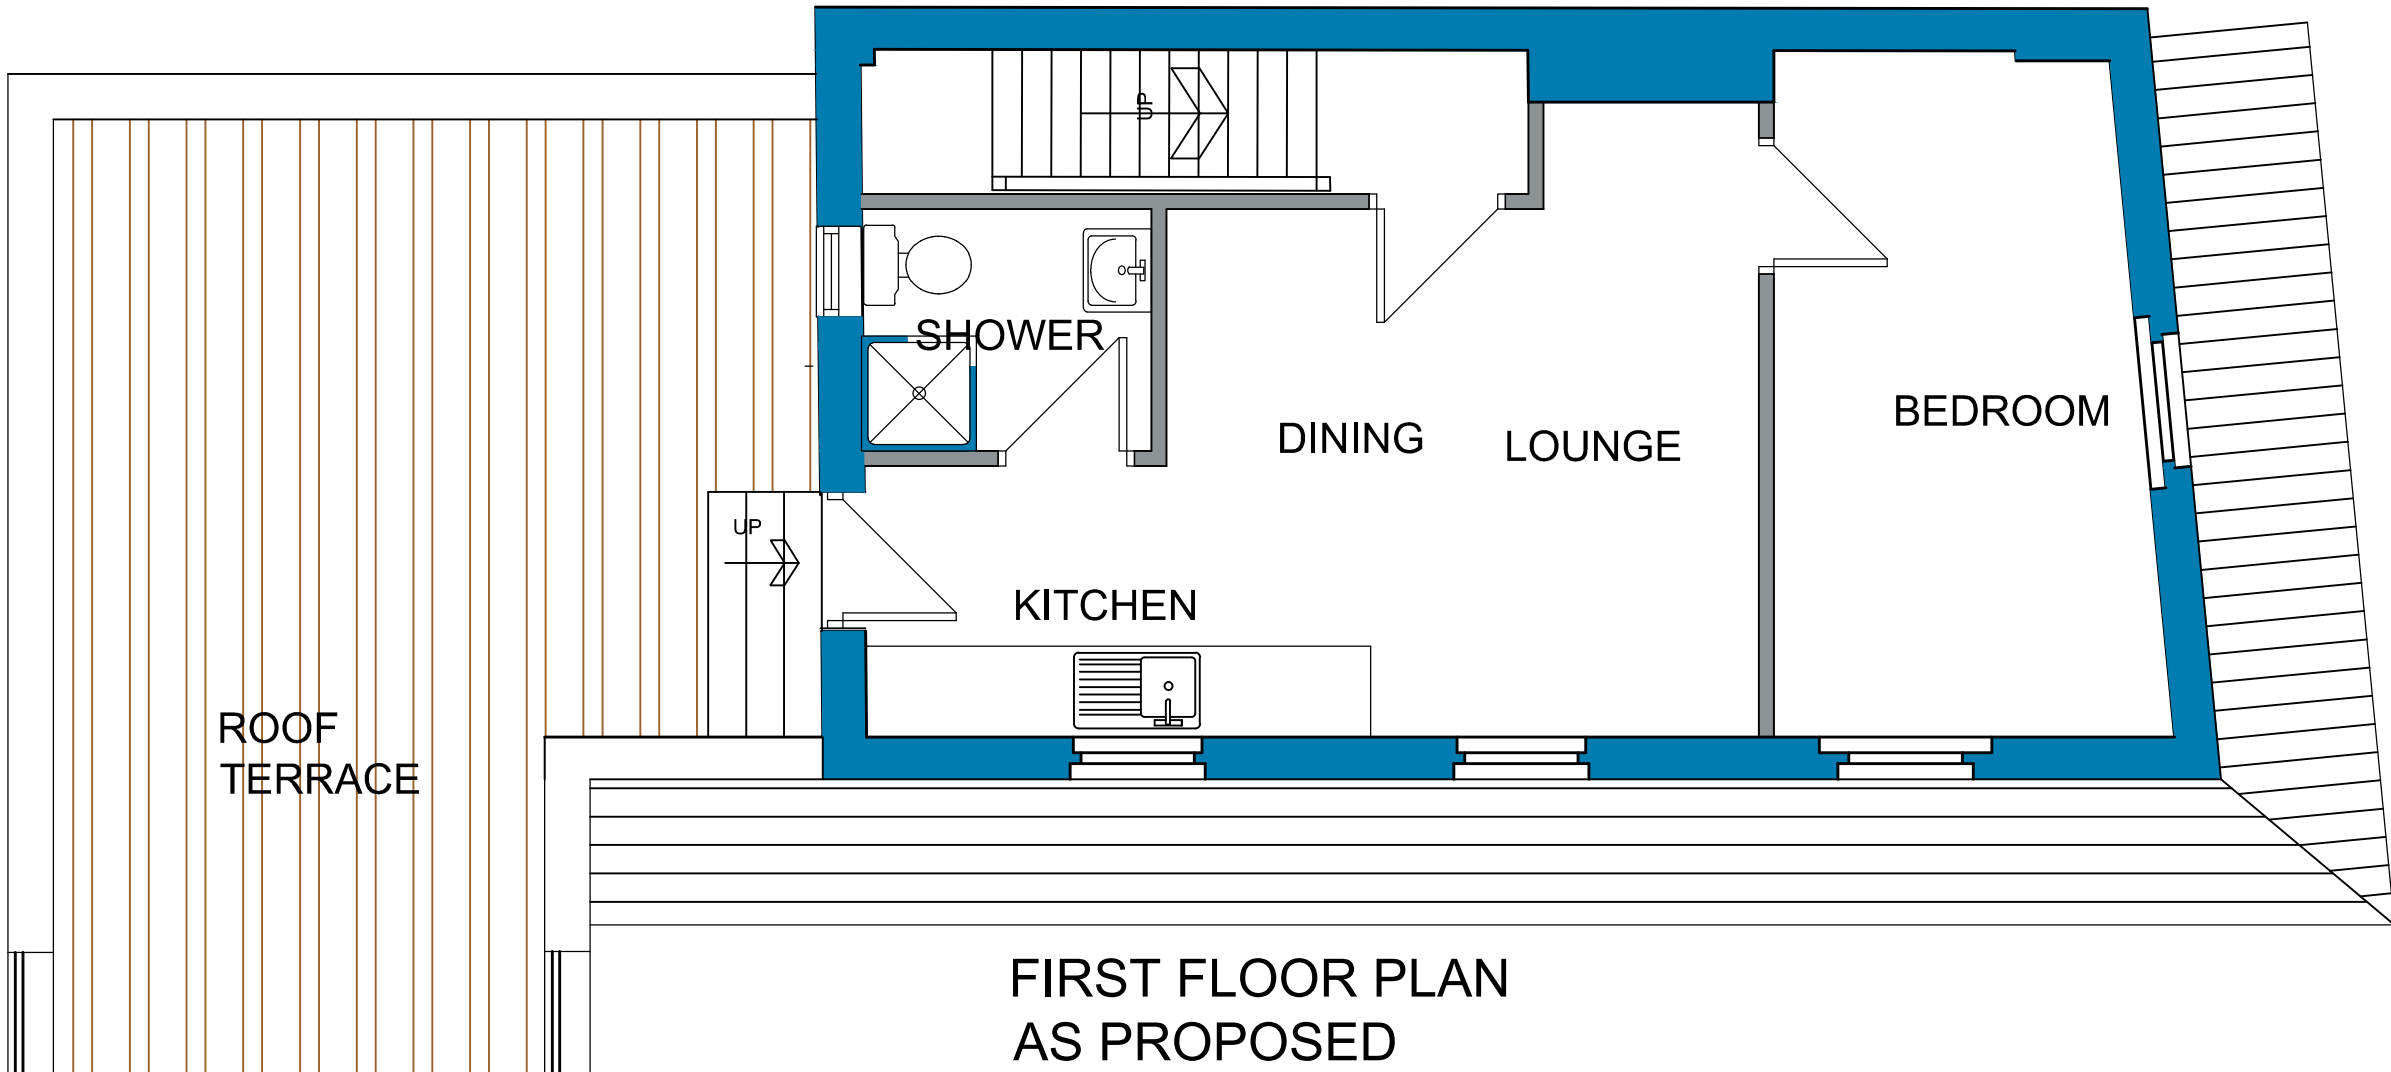

 White Agus Architectural Services			OFFICE ONE, DRILL HALL, 11 EASTGATE, BARNSELEY, S70 2EU			Phone: 01226 208482 Email: info@whiteagus.co.uk Web: www.whiteagus.co.uk		
Project. ALTERATIONS AND EXTENSIONS AT THE BUTCHERS BAR, 15 HIGH STREET. WOMBWELL, BARNSELEY. S73 0DA					Client. UK LESIURE			
Drawing Title. PLANS AND ELEVATIONS AS PROPOSED					Date. NOV 2023		Scale. 1:50 & 1:100 @ A1	
					Ref. 23-087		Dwg. No. 03	
					Rev.			
Date	Suffix	Description		Date	Suffix	Description		