


15 Medway Close
Barugh Green
Barnsley
S75 1NY

07762656187
steven@drawit.biz
www.drawit.biz

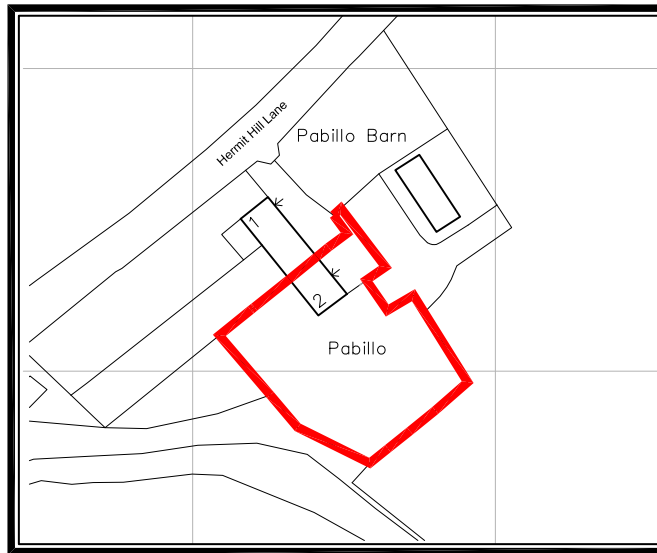

SITE LOCATION PLAN

Scale: 1:1250

PLANNING

Rev:	Date:	Description:	By:
------	-------	--------------	-----

CLIENT: Mr. N Rowlinson	PROJECT: Proposed two storey side extension and associated works
DWG OF: Site Location Plan	SITE ADDRESS: 2 Pabillo Row, Hermit Hill Lane, Wortley Sheffield, S35 7DF

Drawn by: SH	Scale: 1:1250	Date: 09/06/2013
Dwg No: 1301_101	rev	