




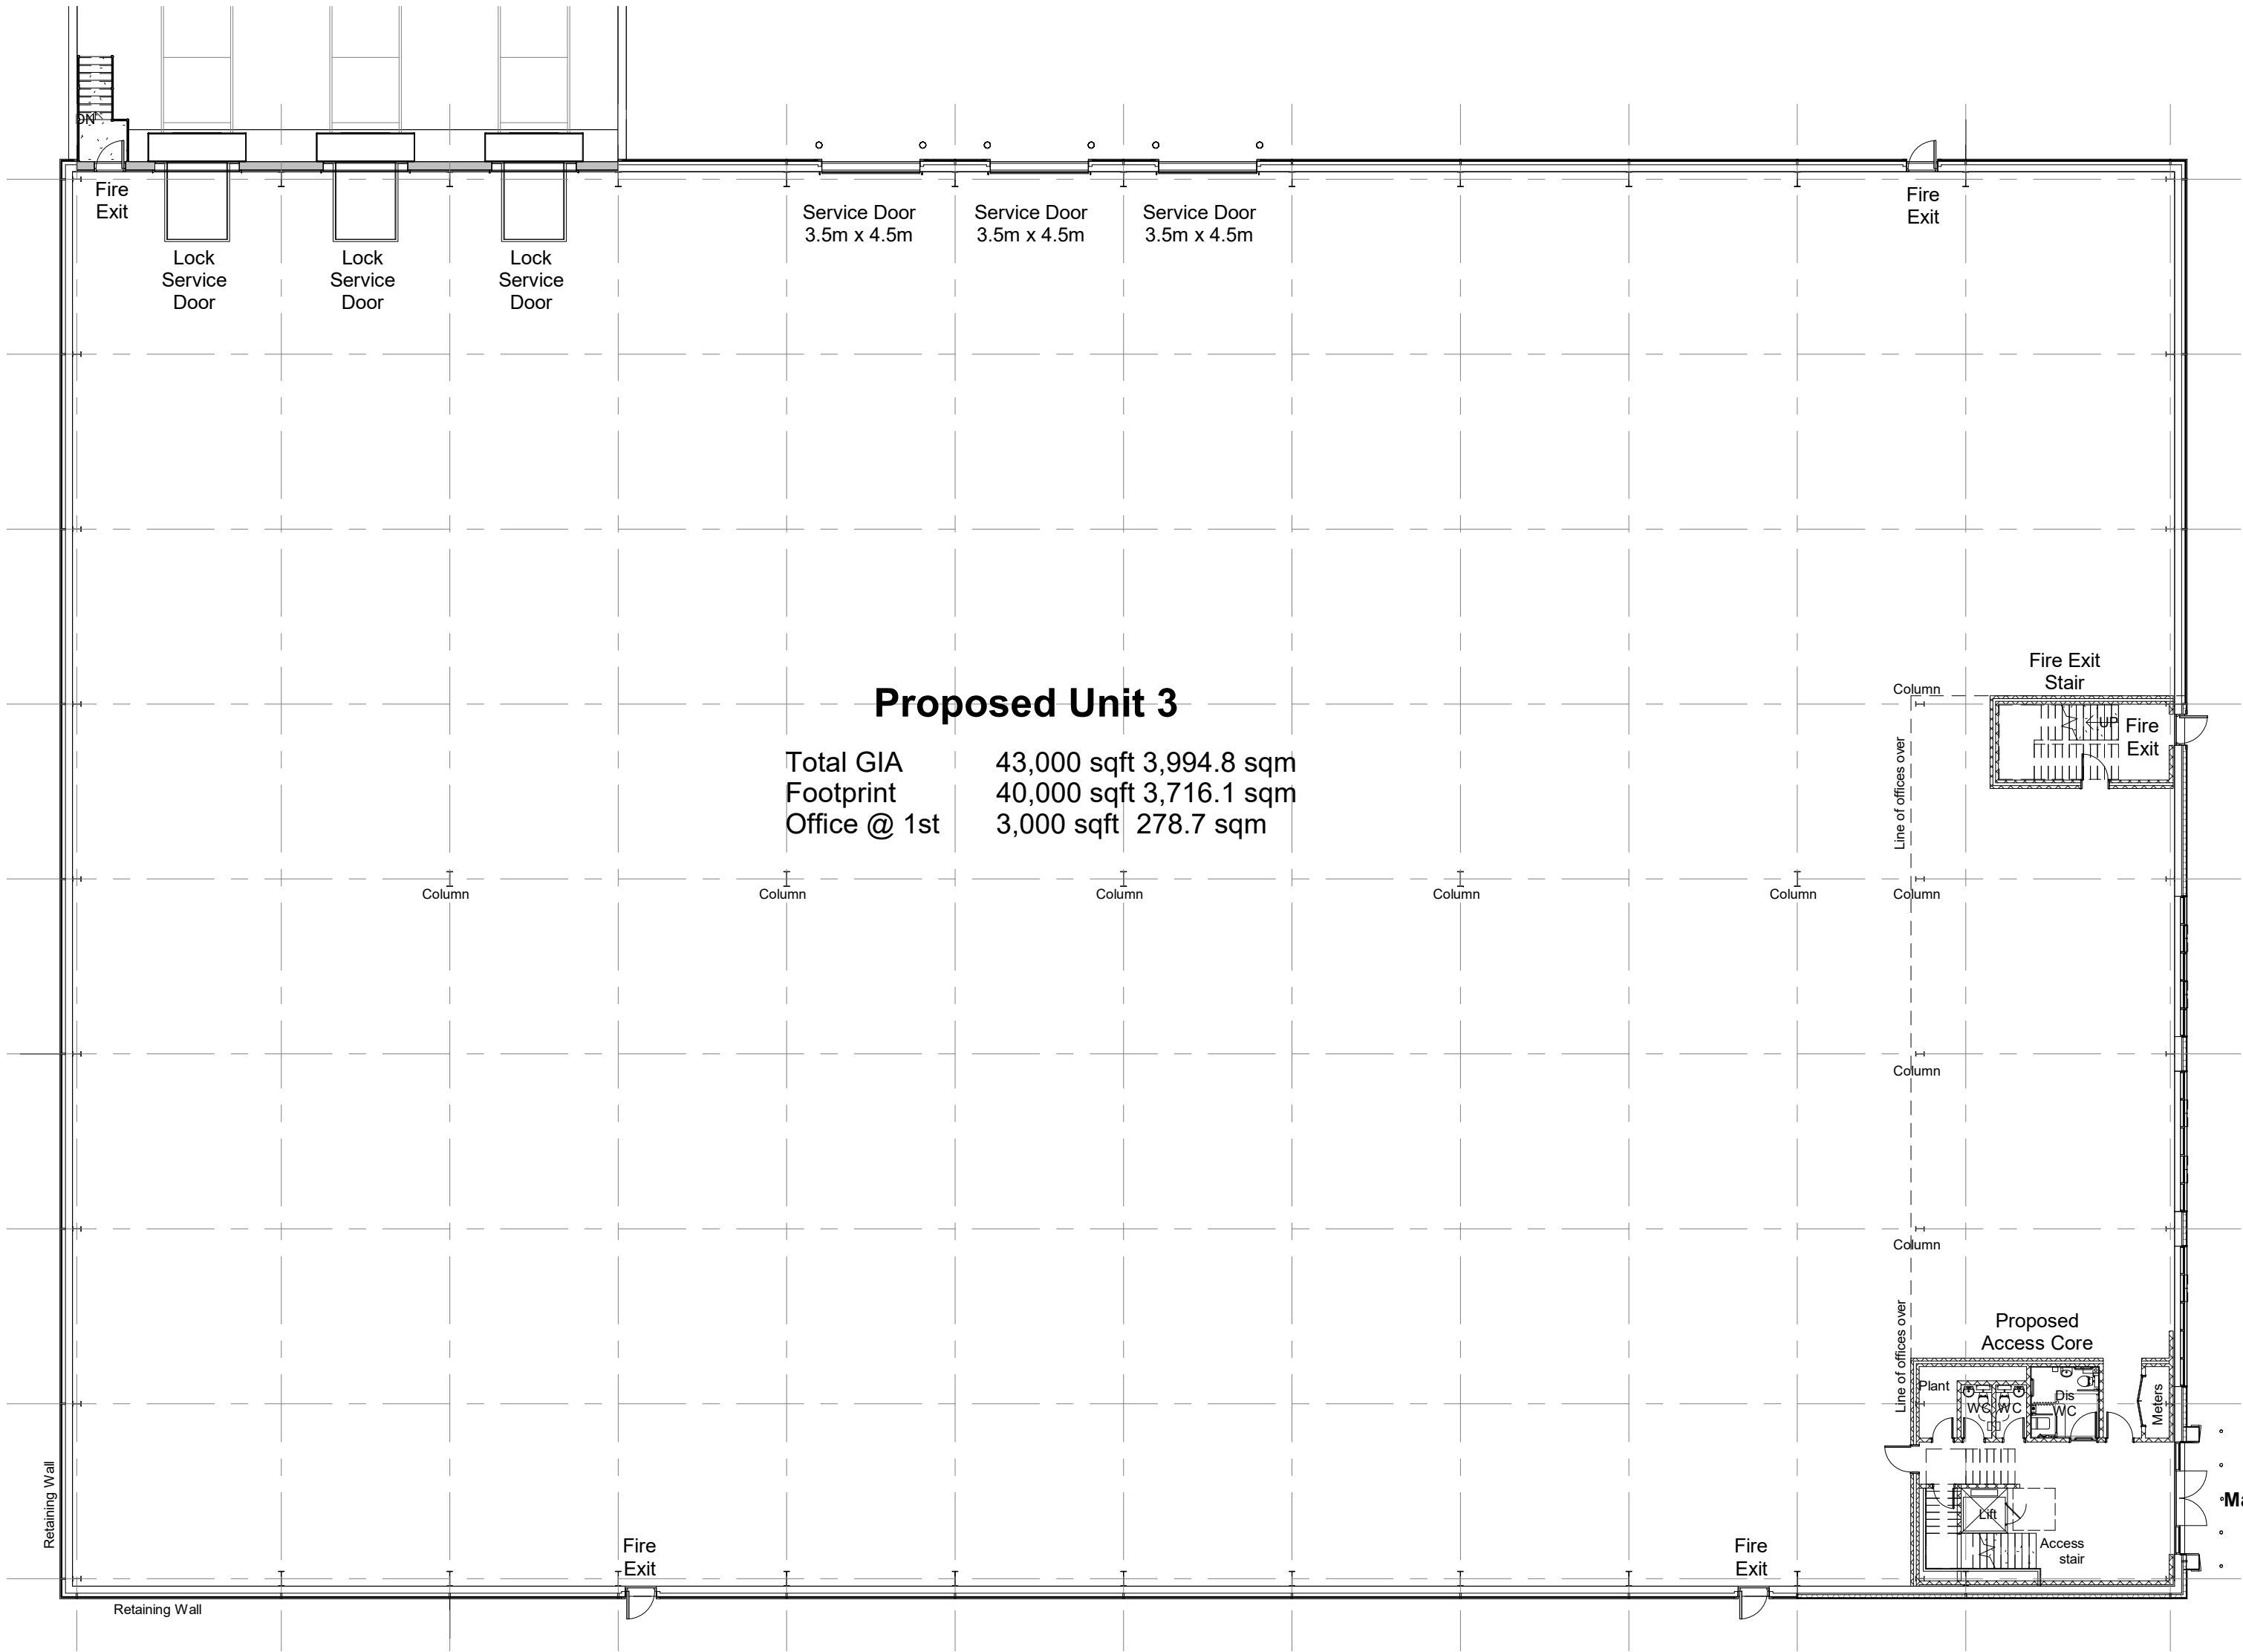

Proposed Ground Floor
1 : 200

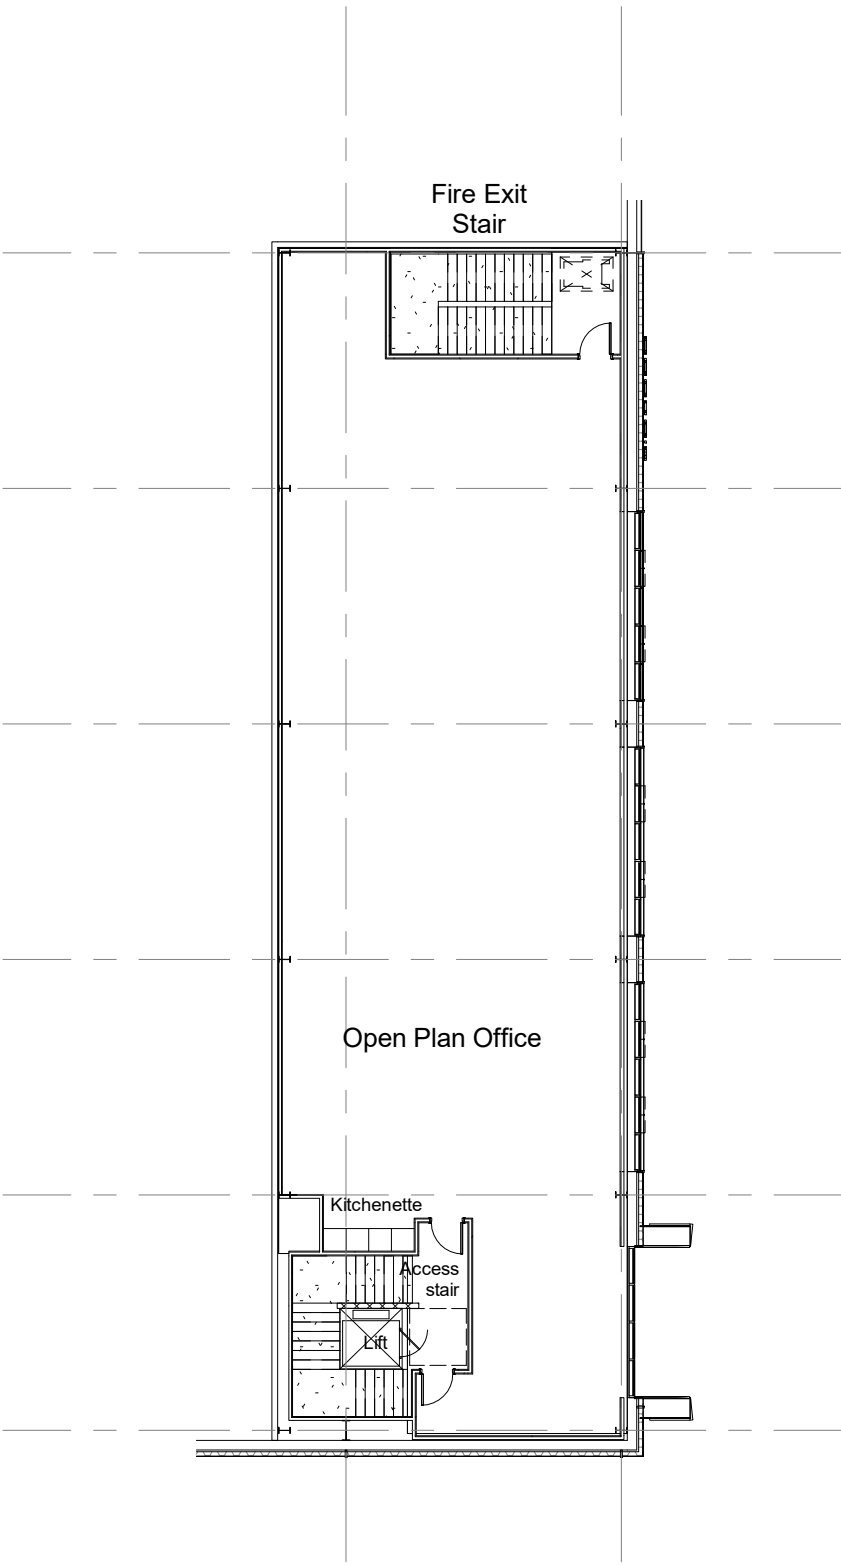

Proposed First Floor
1 : 200

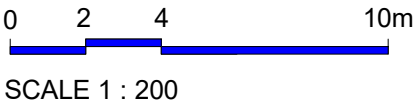

The Harris Group Ltd does not accept liability for any deviation to our drawings or specification. This drawing is copyright and may not be reproduced in whole or part without written authority. Do not scale off this drawing.

B	27.06.22	Updated inline with planning commnets	NBB	PSM
A	25.03.21	Additional Office Content added	NBB	PSM
Rev	Date	Description	Rev By	Chk'd By

Project Title	Proposed Industrial Development			
	Dearne Valley Parkway Barnsley			
Client	Gregory Properties			
Status	PLANNING			
Scale	1 : 200	Drawing Size	A2	
Drawn By	NBB	Checked By	PSM	Date 12.2020

Drawing Title

Proposed Ground Floor

Job-Dwg No

15315 - (P)130

Rev

B

Wakefield, WF1 3QA
t. 01924 291800

Carvers Warehouse, 77 Dale Street,
Manchester, M1 2HG
t. 0161 2388555

The Old Rectory, 79 High Street,
Newport Pagnell, MK16 8AB
t. 01908 211577

101 London Road,
Reading, RG1 5BY
t. 0118 9507700

10 Gees Court, St Christophers Place,
London, W1U 1JJ
t. 0207 4091215

THE
HARRIS
PARTNERSHIP

ARCHITECTS
www.harrispartnership.com