


9 HARBURGH WORTH ROAD

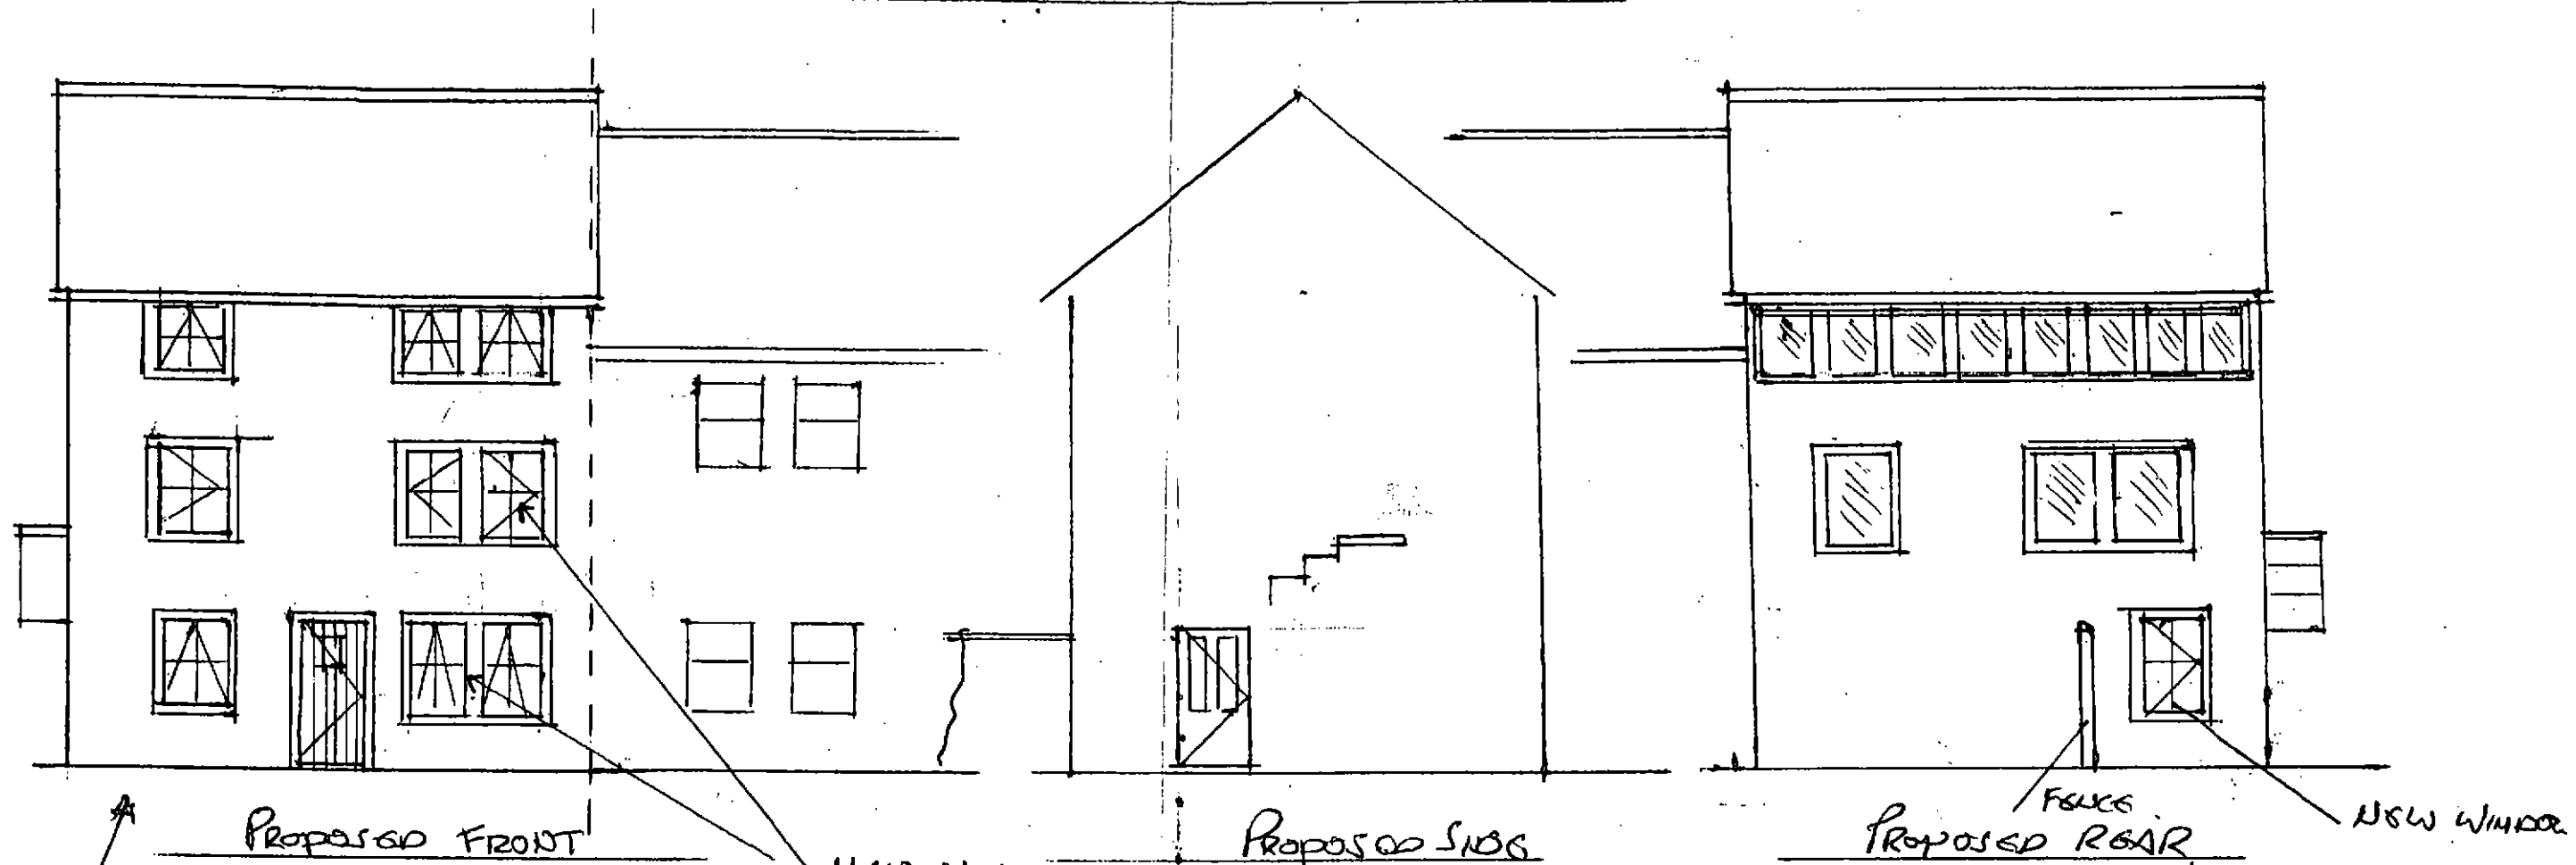

Proposed Front
 Proposed Side
 Proposed Rear
 Fence
 New Window

ALL NEW WINDOWS TO FRONT ONLY + NEW DOOR FRONT R2 RESIDENCE

NEW WINDOWS TO ALL WINDOWS AT FRONT R2 RESIDENCE

THIS PROPOSAL TO REPLACE UPVC WINDOWS WITH RESIDENCE R2 WINDOWS FRONT WINDOWS ONLY AND FRONT DOOR THIS WILL PRESERVE THE CHARACTER OF THE BUILDING AND HAVE NO IMPACT ON SURROUNDING BUILDING FRAME COLOUR GREY OUTSIDE DOOR COLOUR CHART W64 GREEN OUTSIDE.

EXISTING WINDOWS ARE PAINT WHITE UPVC AS PICTURES

LOCATION: MR BOWLE
 9 HARBURGH WORTH ROAD
 THURSTON BARLEY
 S36 9QX

CONTACT NUMBER

FROM TREVOR NICE WESTYORKSHIRE WINDOWS
 DEBY DALE ROAD THORNES WAKEFIELD
 WF2 7AT 01924 881920 07455 272603



SCALE 1:100



FRONT VIEW



FRONT VIEWS

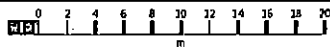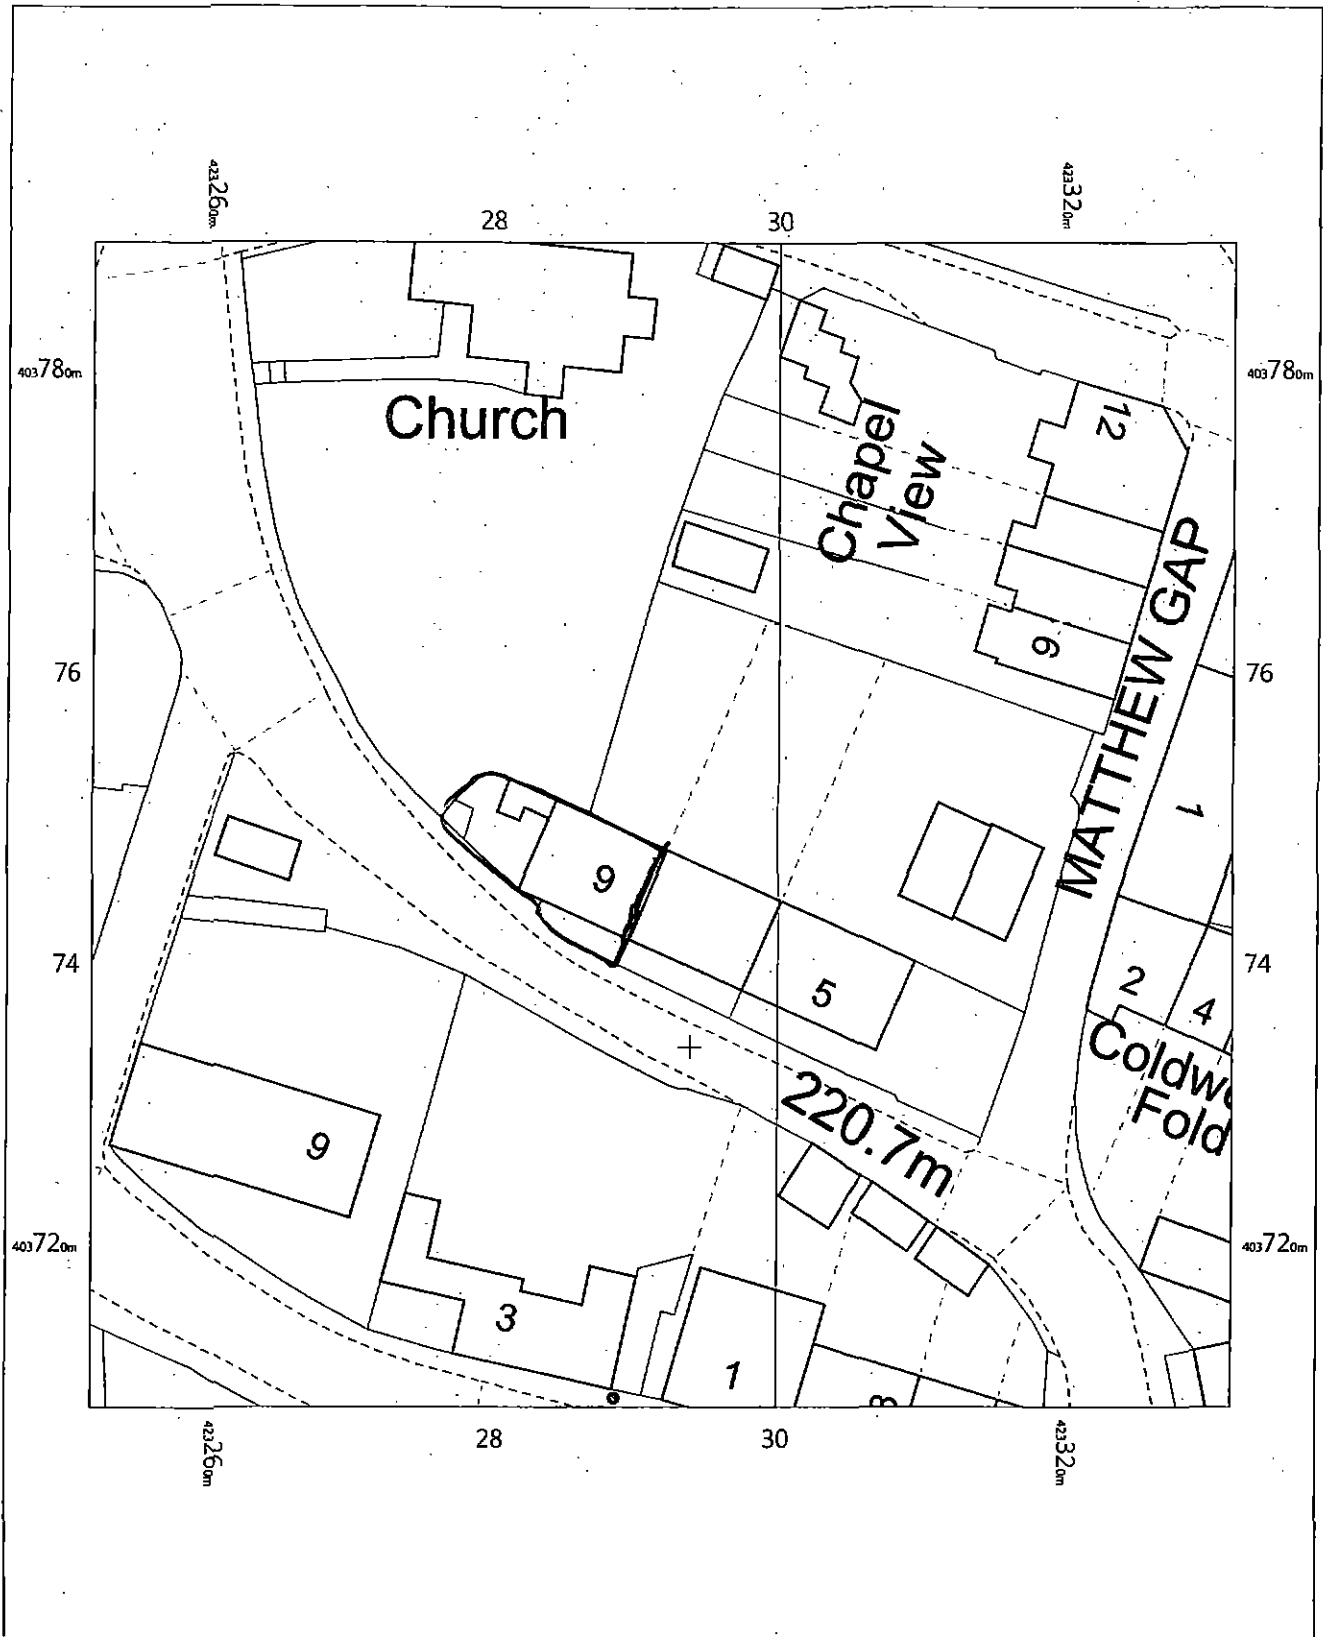

9 INGBIRCHWORTH ROAD
 THURLSTONE
 S36 9QN

OS MasterMap 1250/2500/10000 scale
 Wednesday, January 17, 2018, ID: BW1-00683515
 maps.blackwell.co.uk

1:500 scale print at A4, Centre: 423292 E, 403749 N

©Crown Copyright Ordnance Survey. Licence no. 100041041



BLACKWELL'S
 www.blackwellmapping.co.uk

TEL: 0113 245 2623
 comments@maps.blackwell.co.uk