



Plan of Kitchen/Boiler Room

(Scale 1:20)

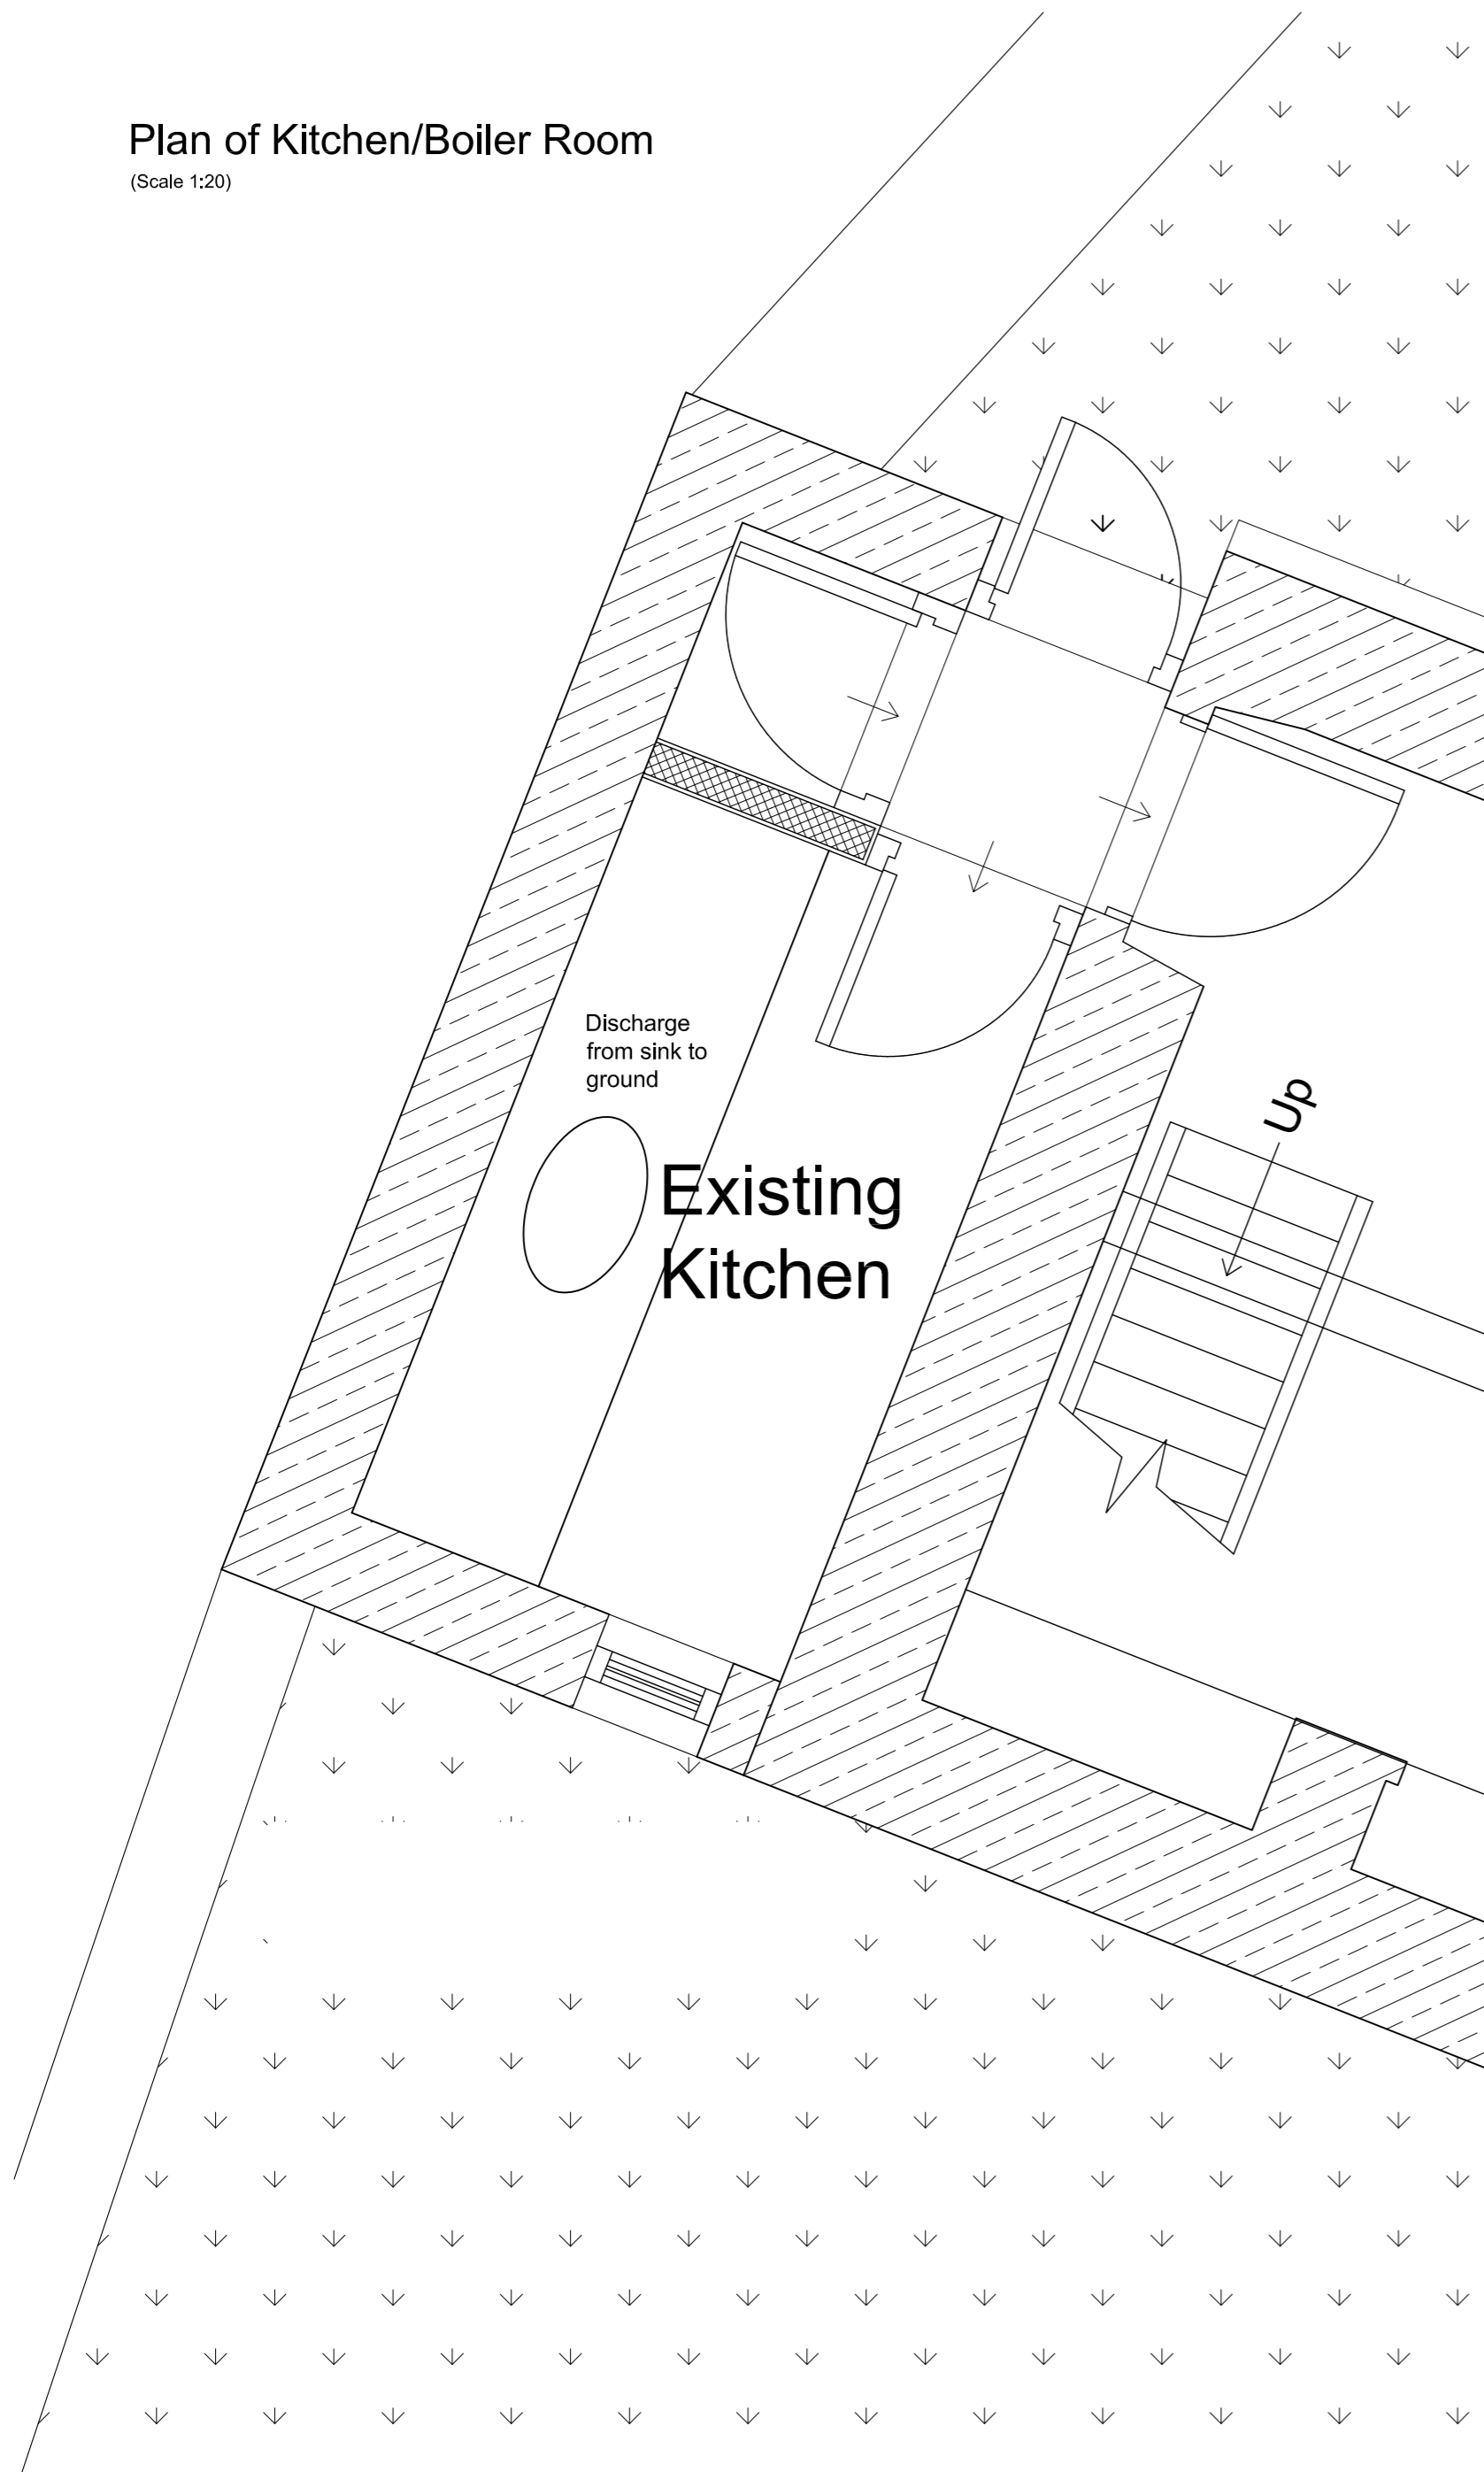


Plan of Privy

(Scale 1:20)

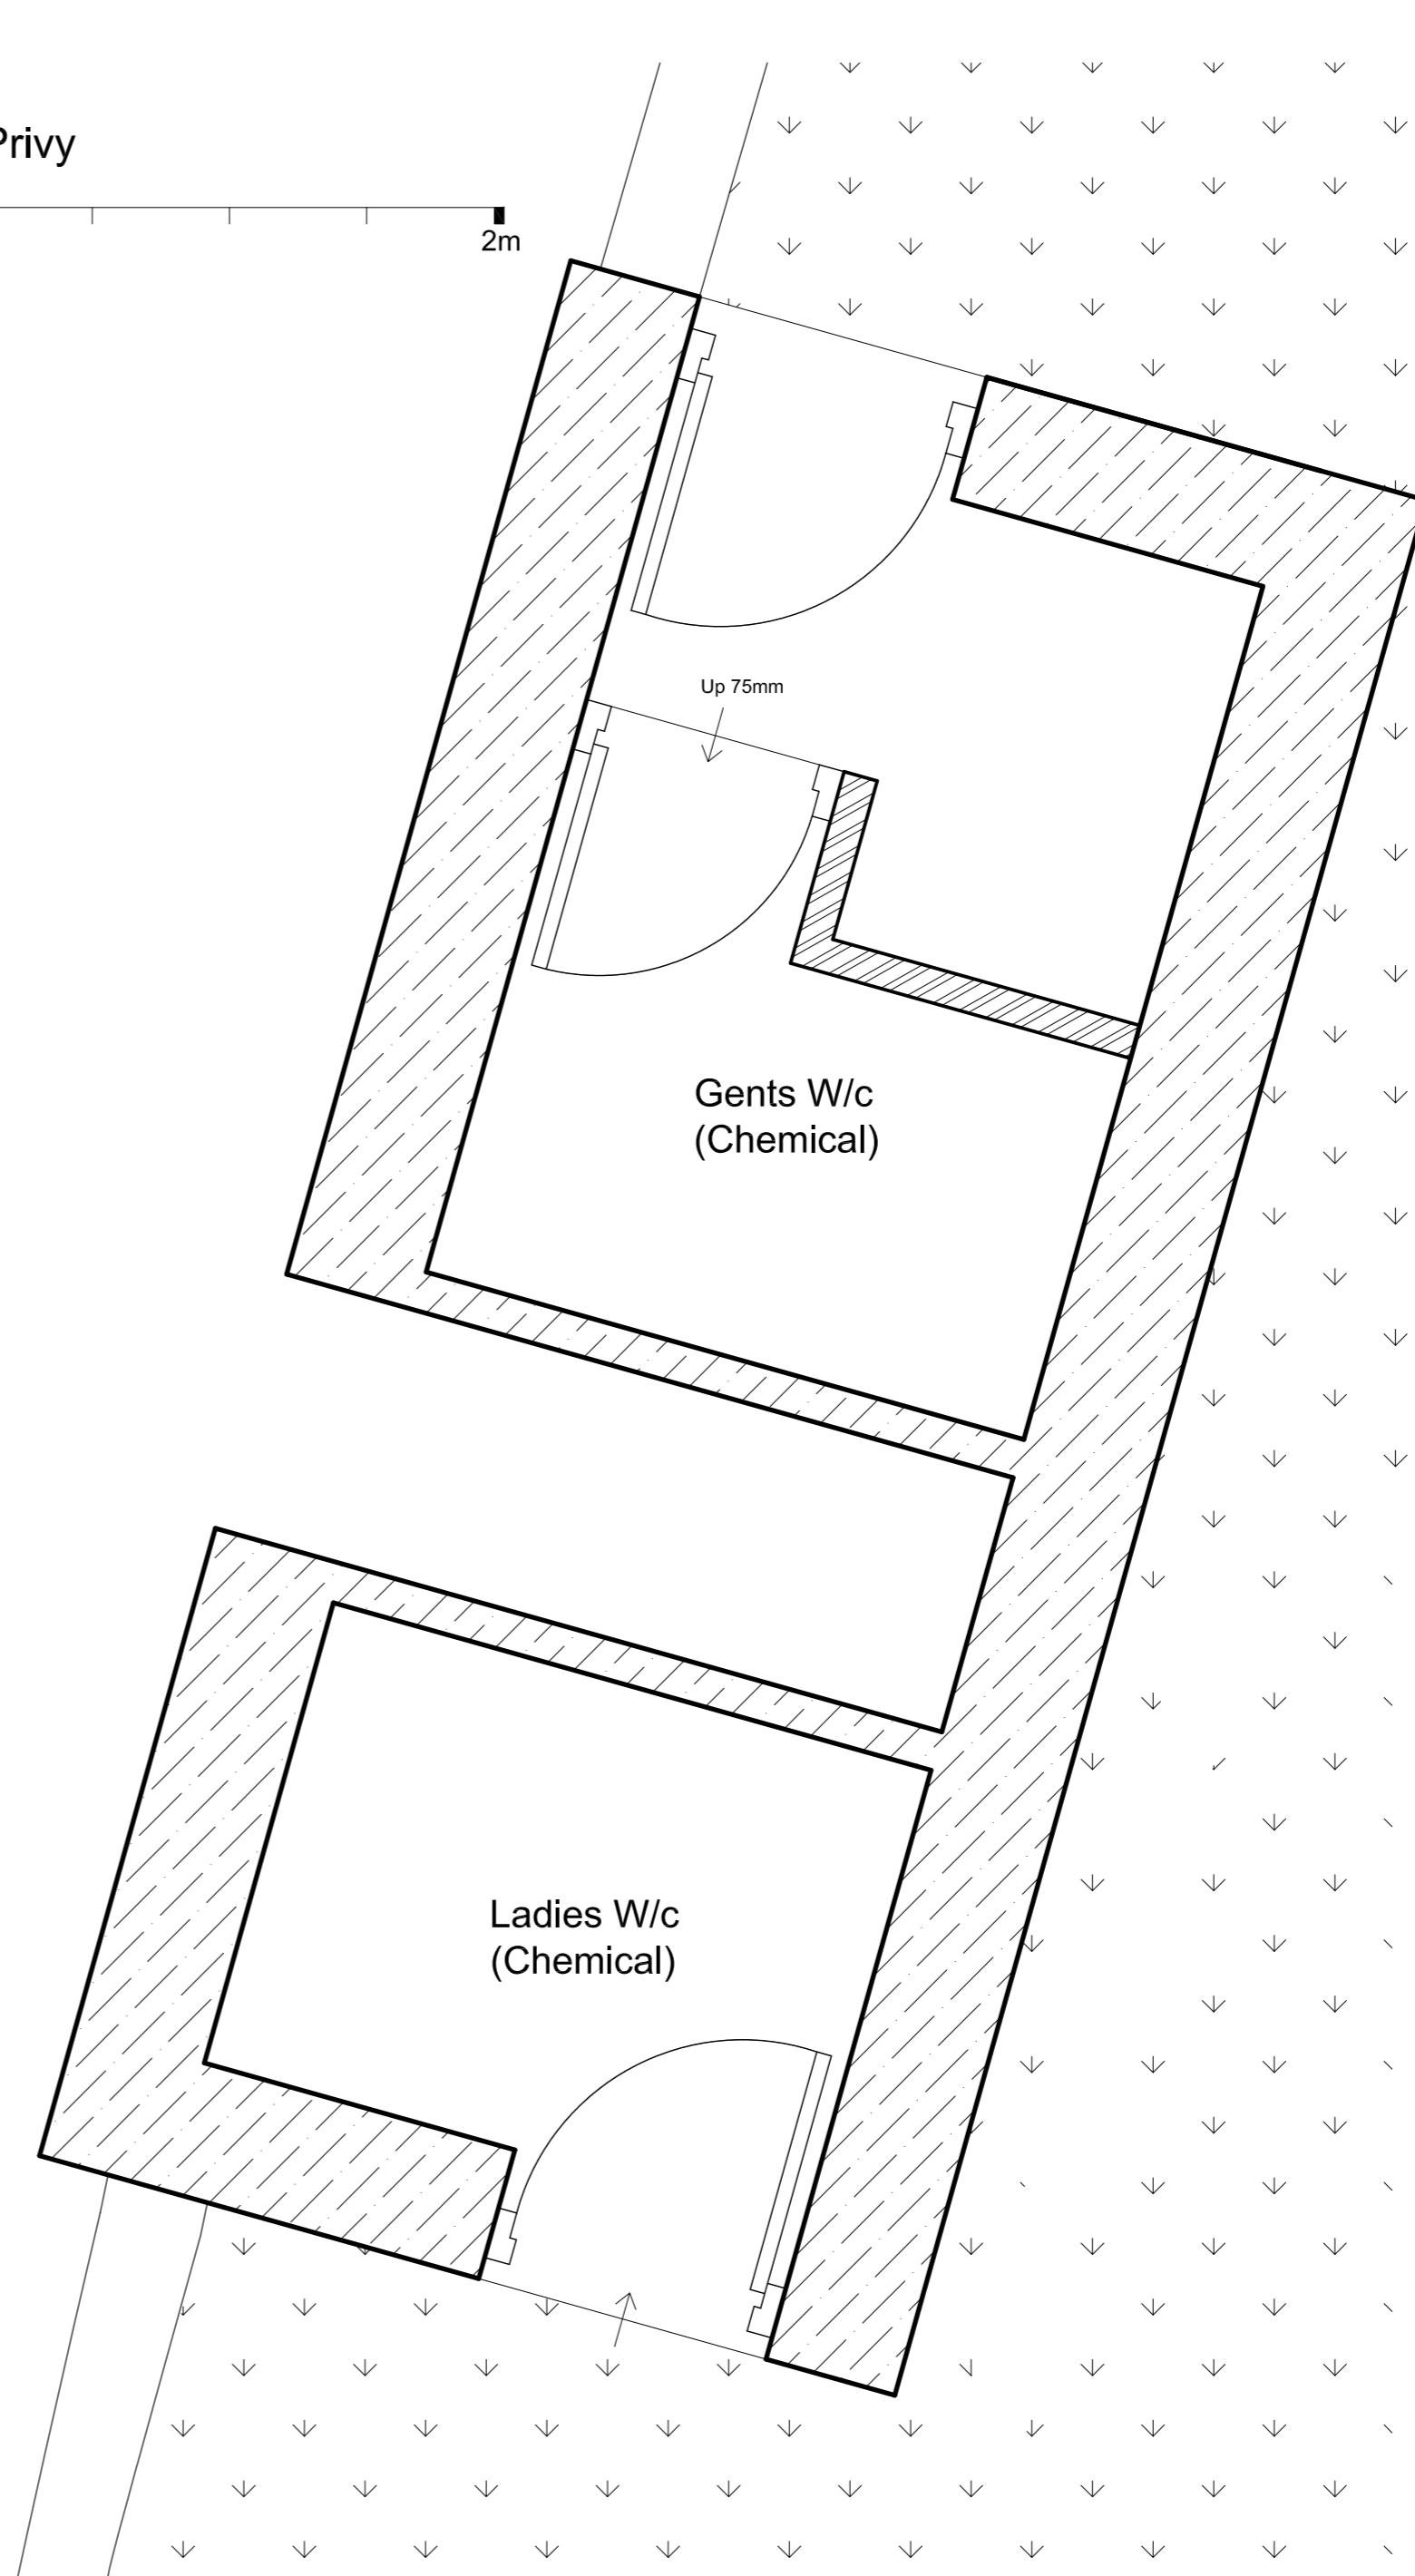

©

No dimensions are to be scaled from this drawing.
All dimensions and sizes to be verified on site

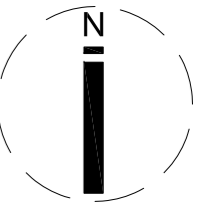

No.	Date	Revision Details	By
Andrew Shepherd. Chartered Architect, Surveyor 453 Glossop Road, Sheffield S10 2PT Telephone: 0114 2662458, Fax: 01142662459, Email: info@andrewshepherdarchitect.co.uk			
Client: Bullhouse Dissenters Chapel Trustees			
Job Title: New WC to Bullhouse Chapel, Bullhouse Lane, Millhouse Green, Penistone, Sheffield S36 9NF			
Drawing Title: Existing Plans			
Scale:	1:20 @ A2	Drawn By:	TJC
		Date:	Aug 2014
Job No:	03.20.11/12	Drawing No:	E/01
		Revision No:	A