



Existing 1:500 @ A4 Site Plan 91 Pye Avenue, Mapplewell, Barnsley, S75 6AG

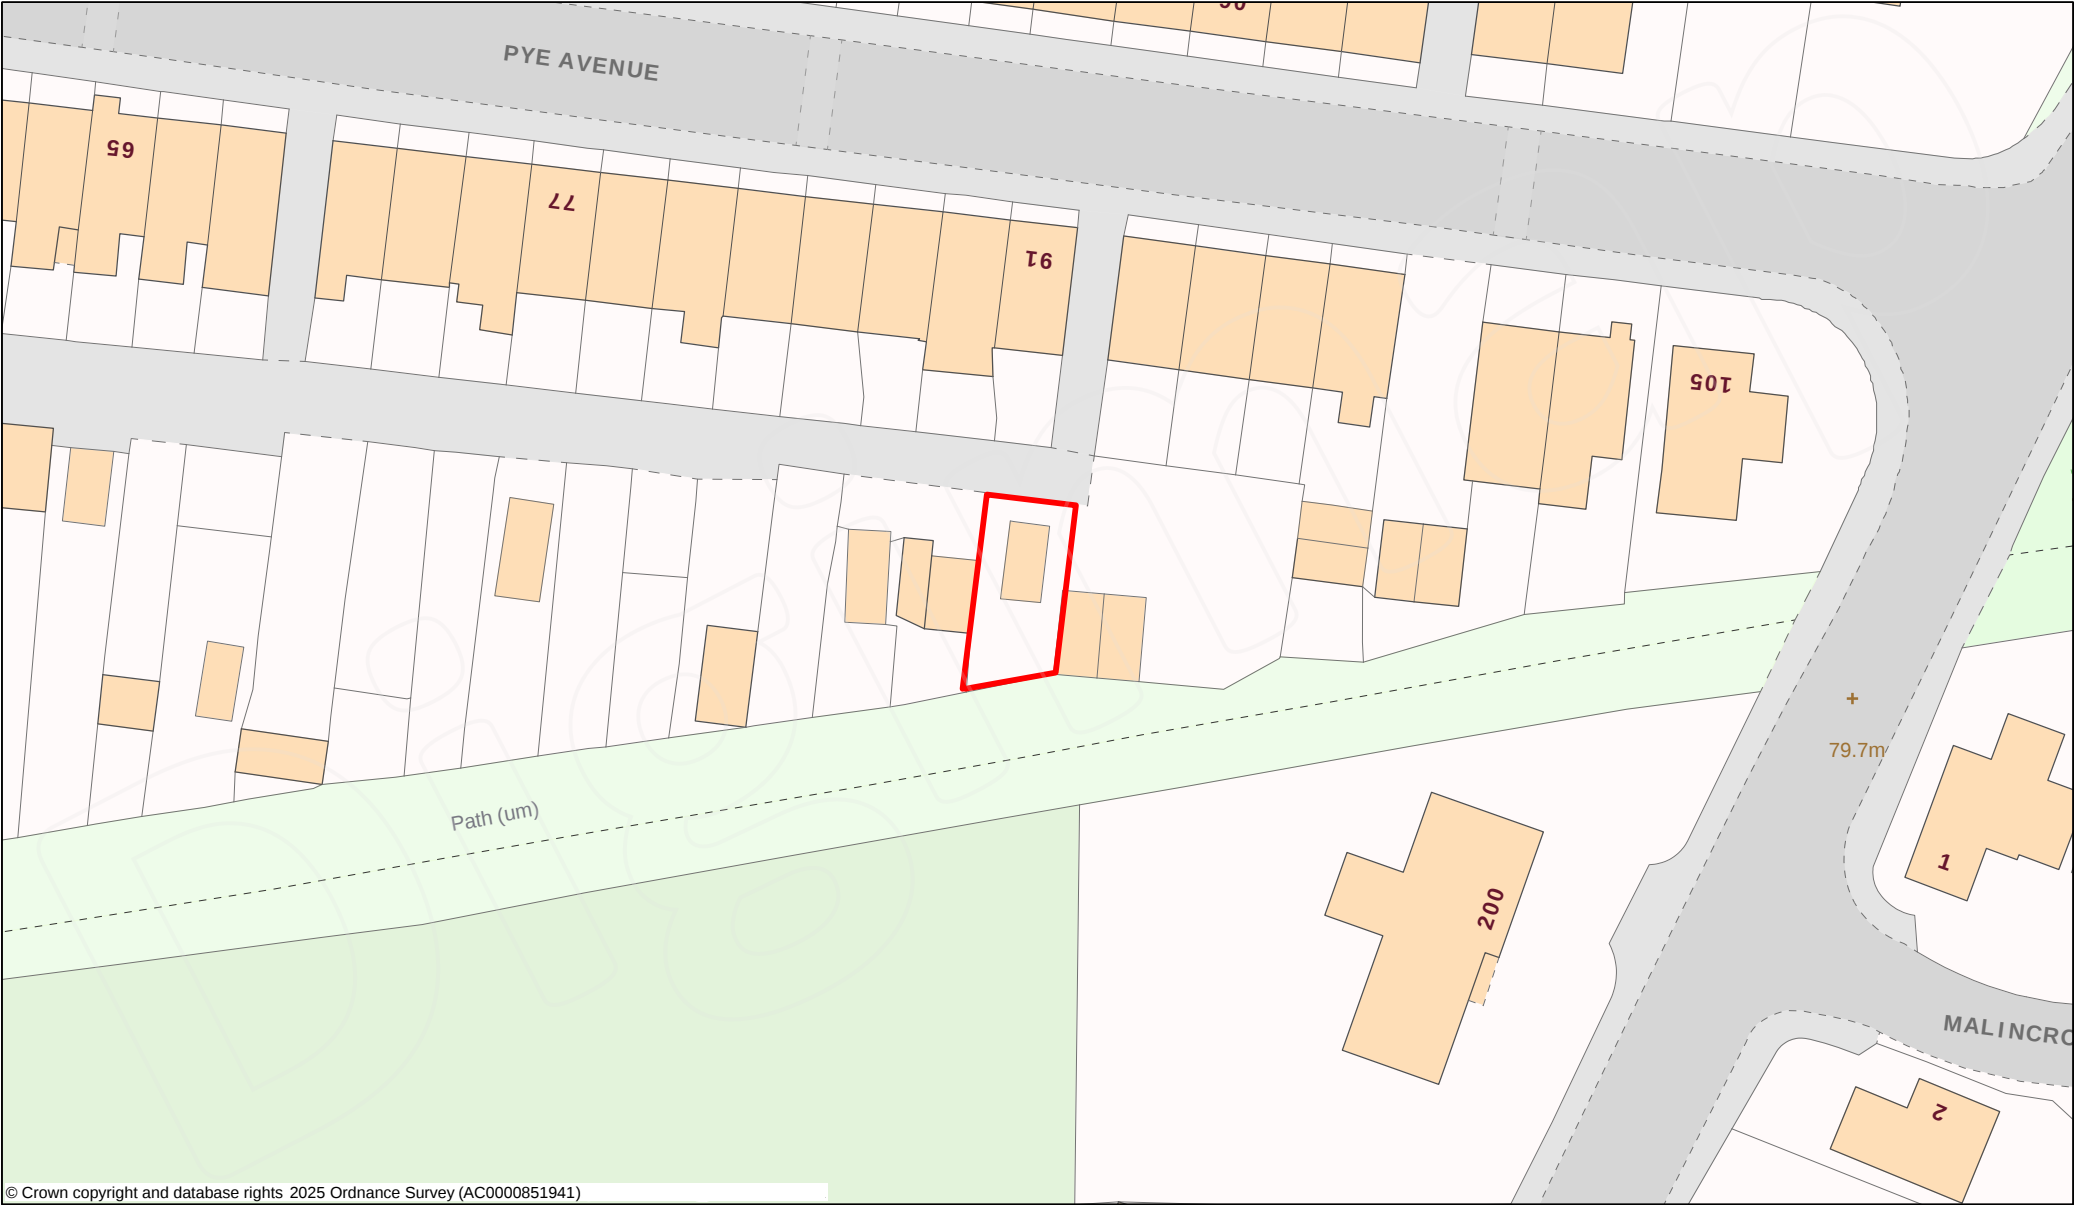

© Crown copyright and database rights 2025 Ordnance Survey (AC0000851941)

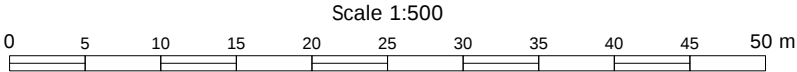

Projection: British National Grid
12 April 2025 13:48

