
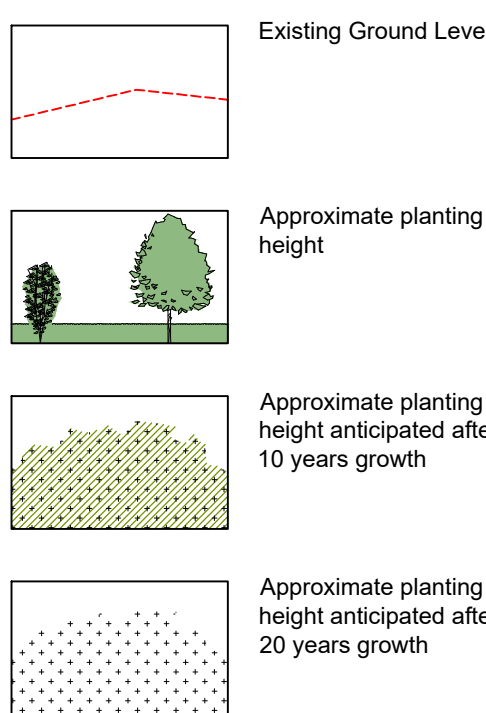
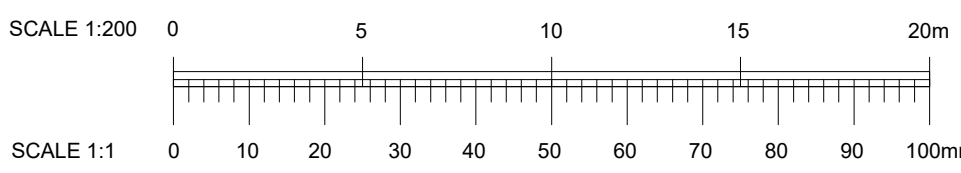
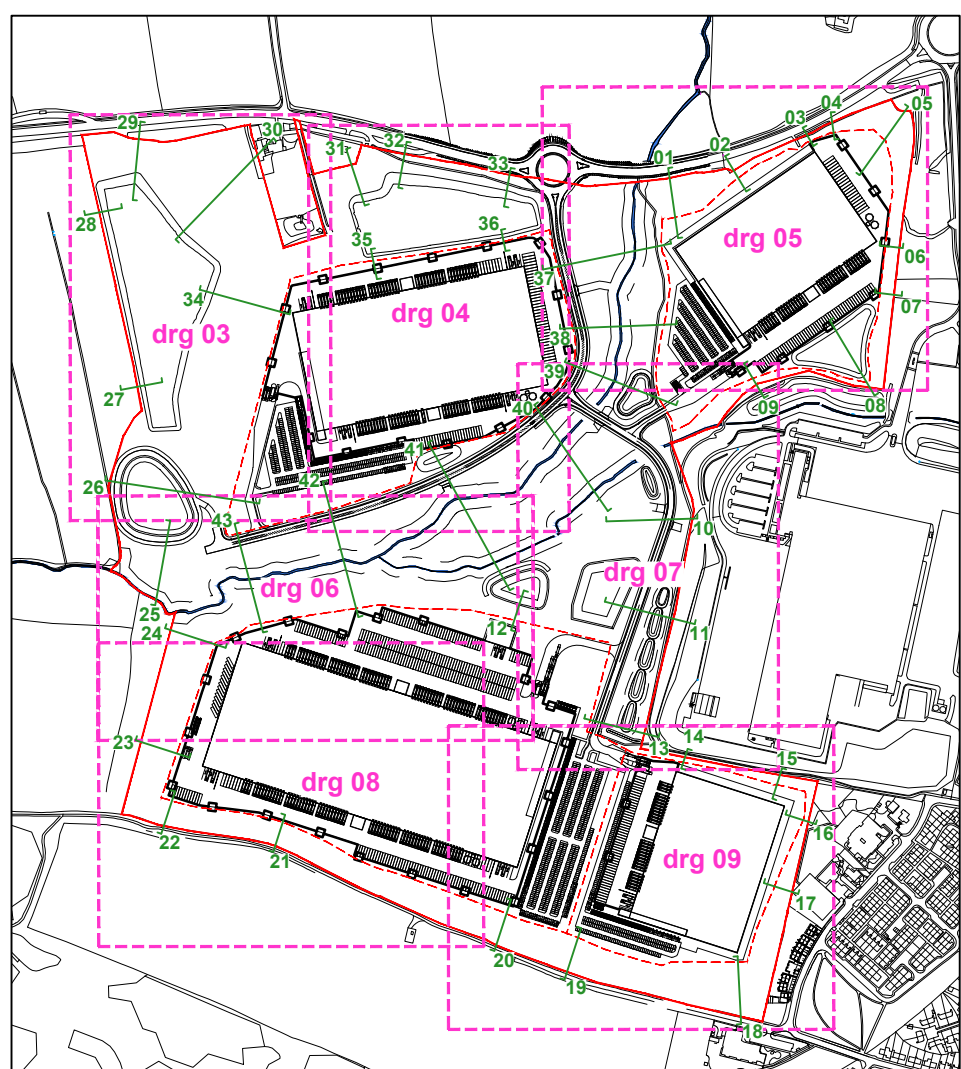
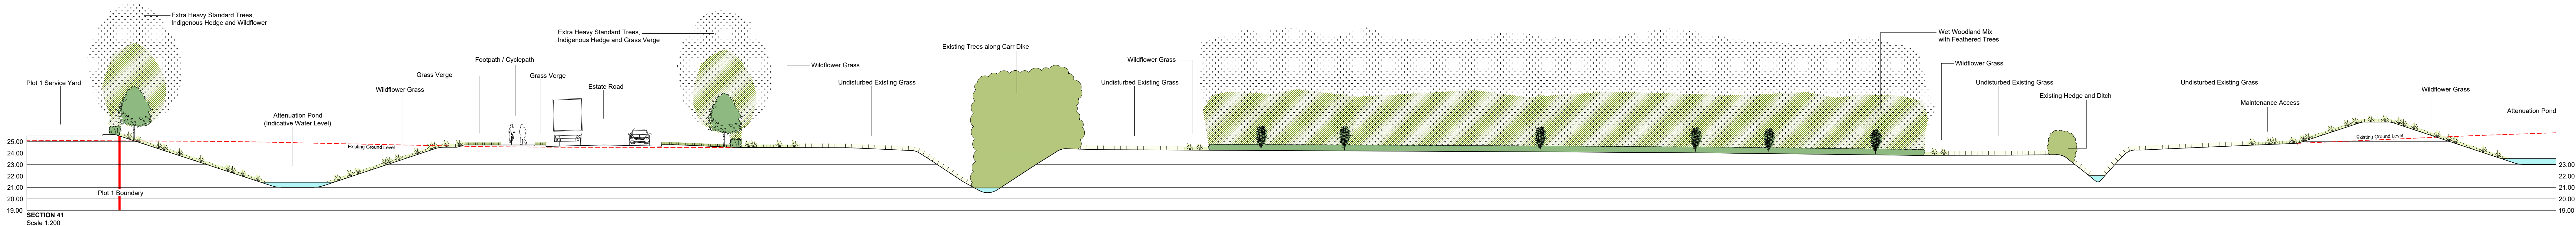
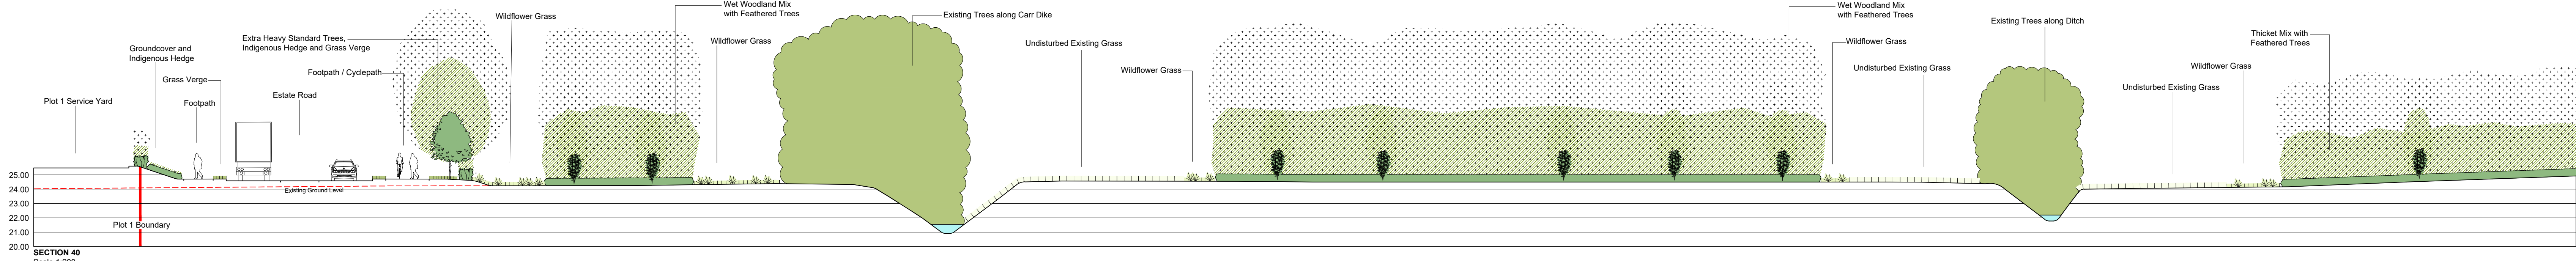
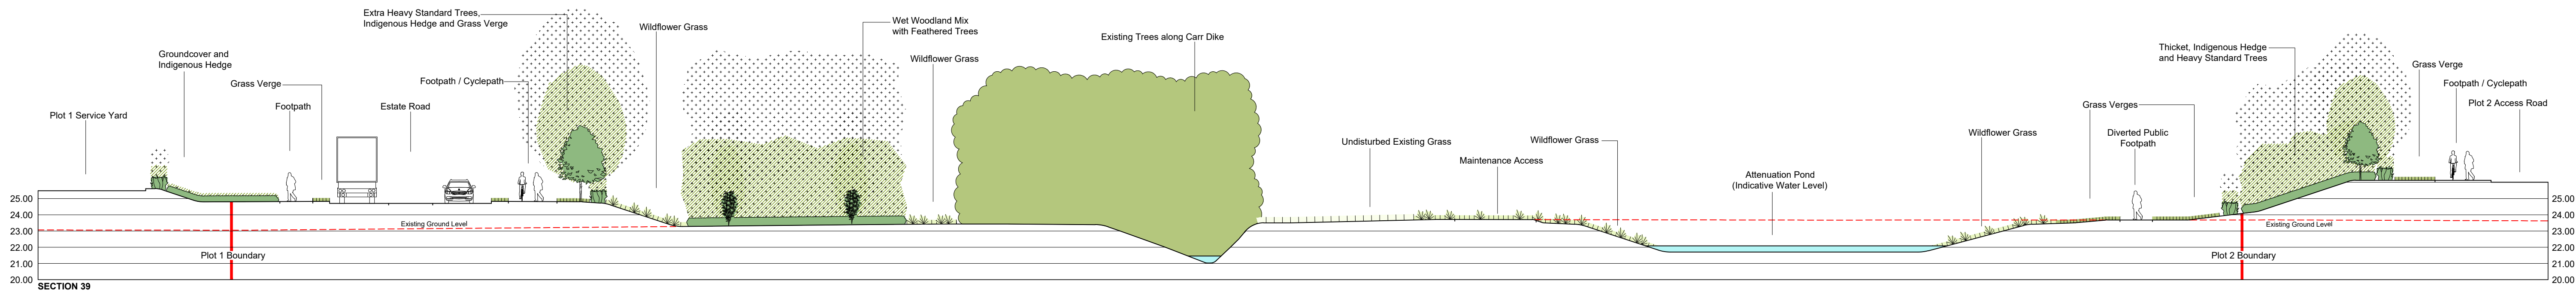


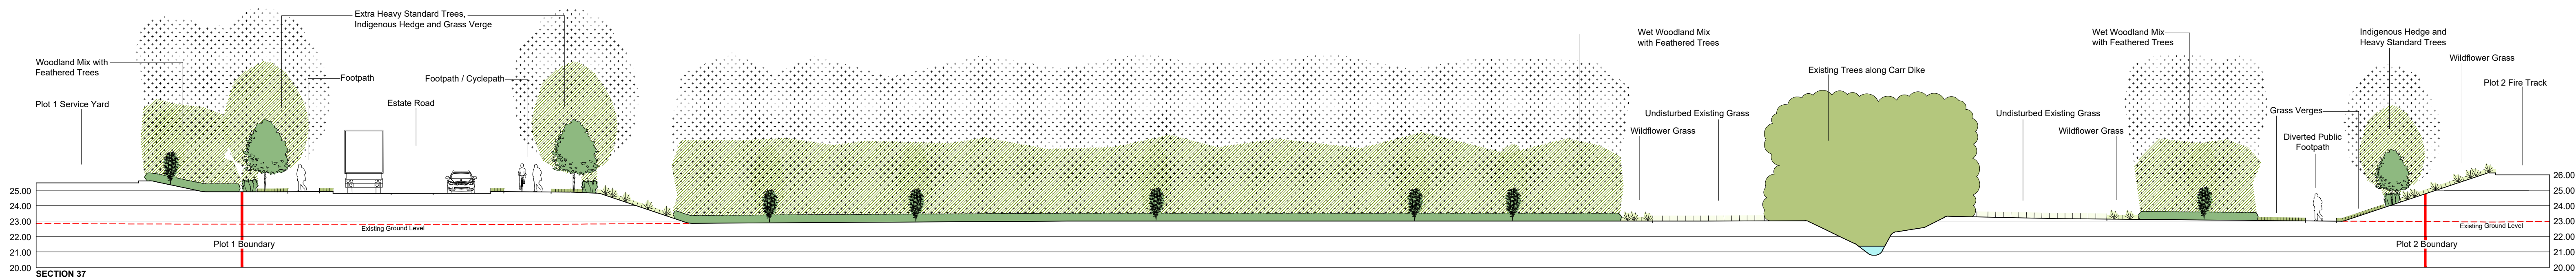

Note:
For the avoidance of doubt, the information shown within the development plots is indicative only, and will be subject to subsequent Reserved Matters Applications.

P2: Additional notes within key. 20/11/2023 MGO
P1: Issued for planning purposes. 20/03/2023 MGO
Revisions

Barnsley Road
Goldthorpe

newlands
developments

BARRY CHINN ASSOCIATES LTD.
www.bca-landscape.com

Proposed Concept Sections
(Sheet 4 of 5)

Drawing Status: For Planning
CAD Reference: 2267-22_Soft-Lscg-Plans+ Sects.dwg
Drawn: MGO Checked: MGO
Date: 20/03/2023
Scale: @A0: 1:200

Project No: 2267/22
Drawing No: GDT-BCA-ELS-XX-DR-L-2267/22-13-S4-P2
Rev: