


PROPOSED ARENA PLAN

Scale 1:200

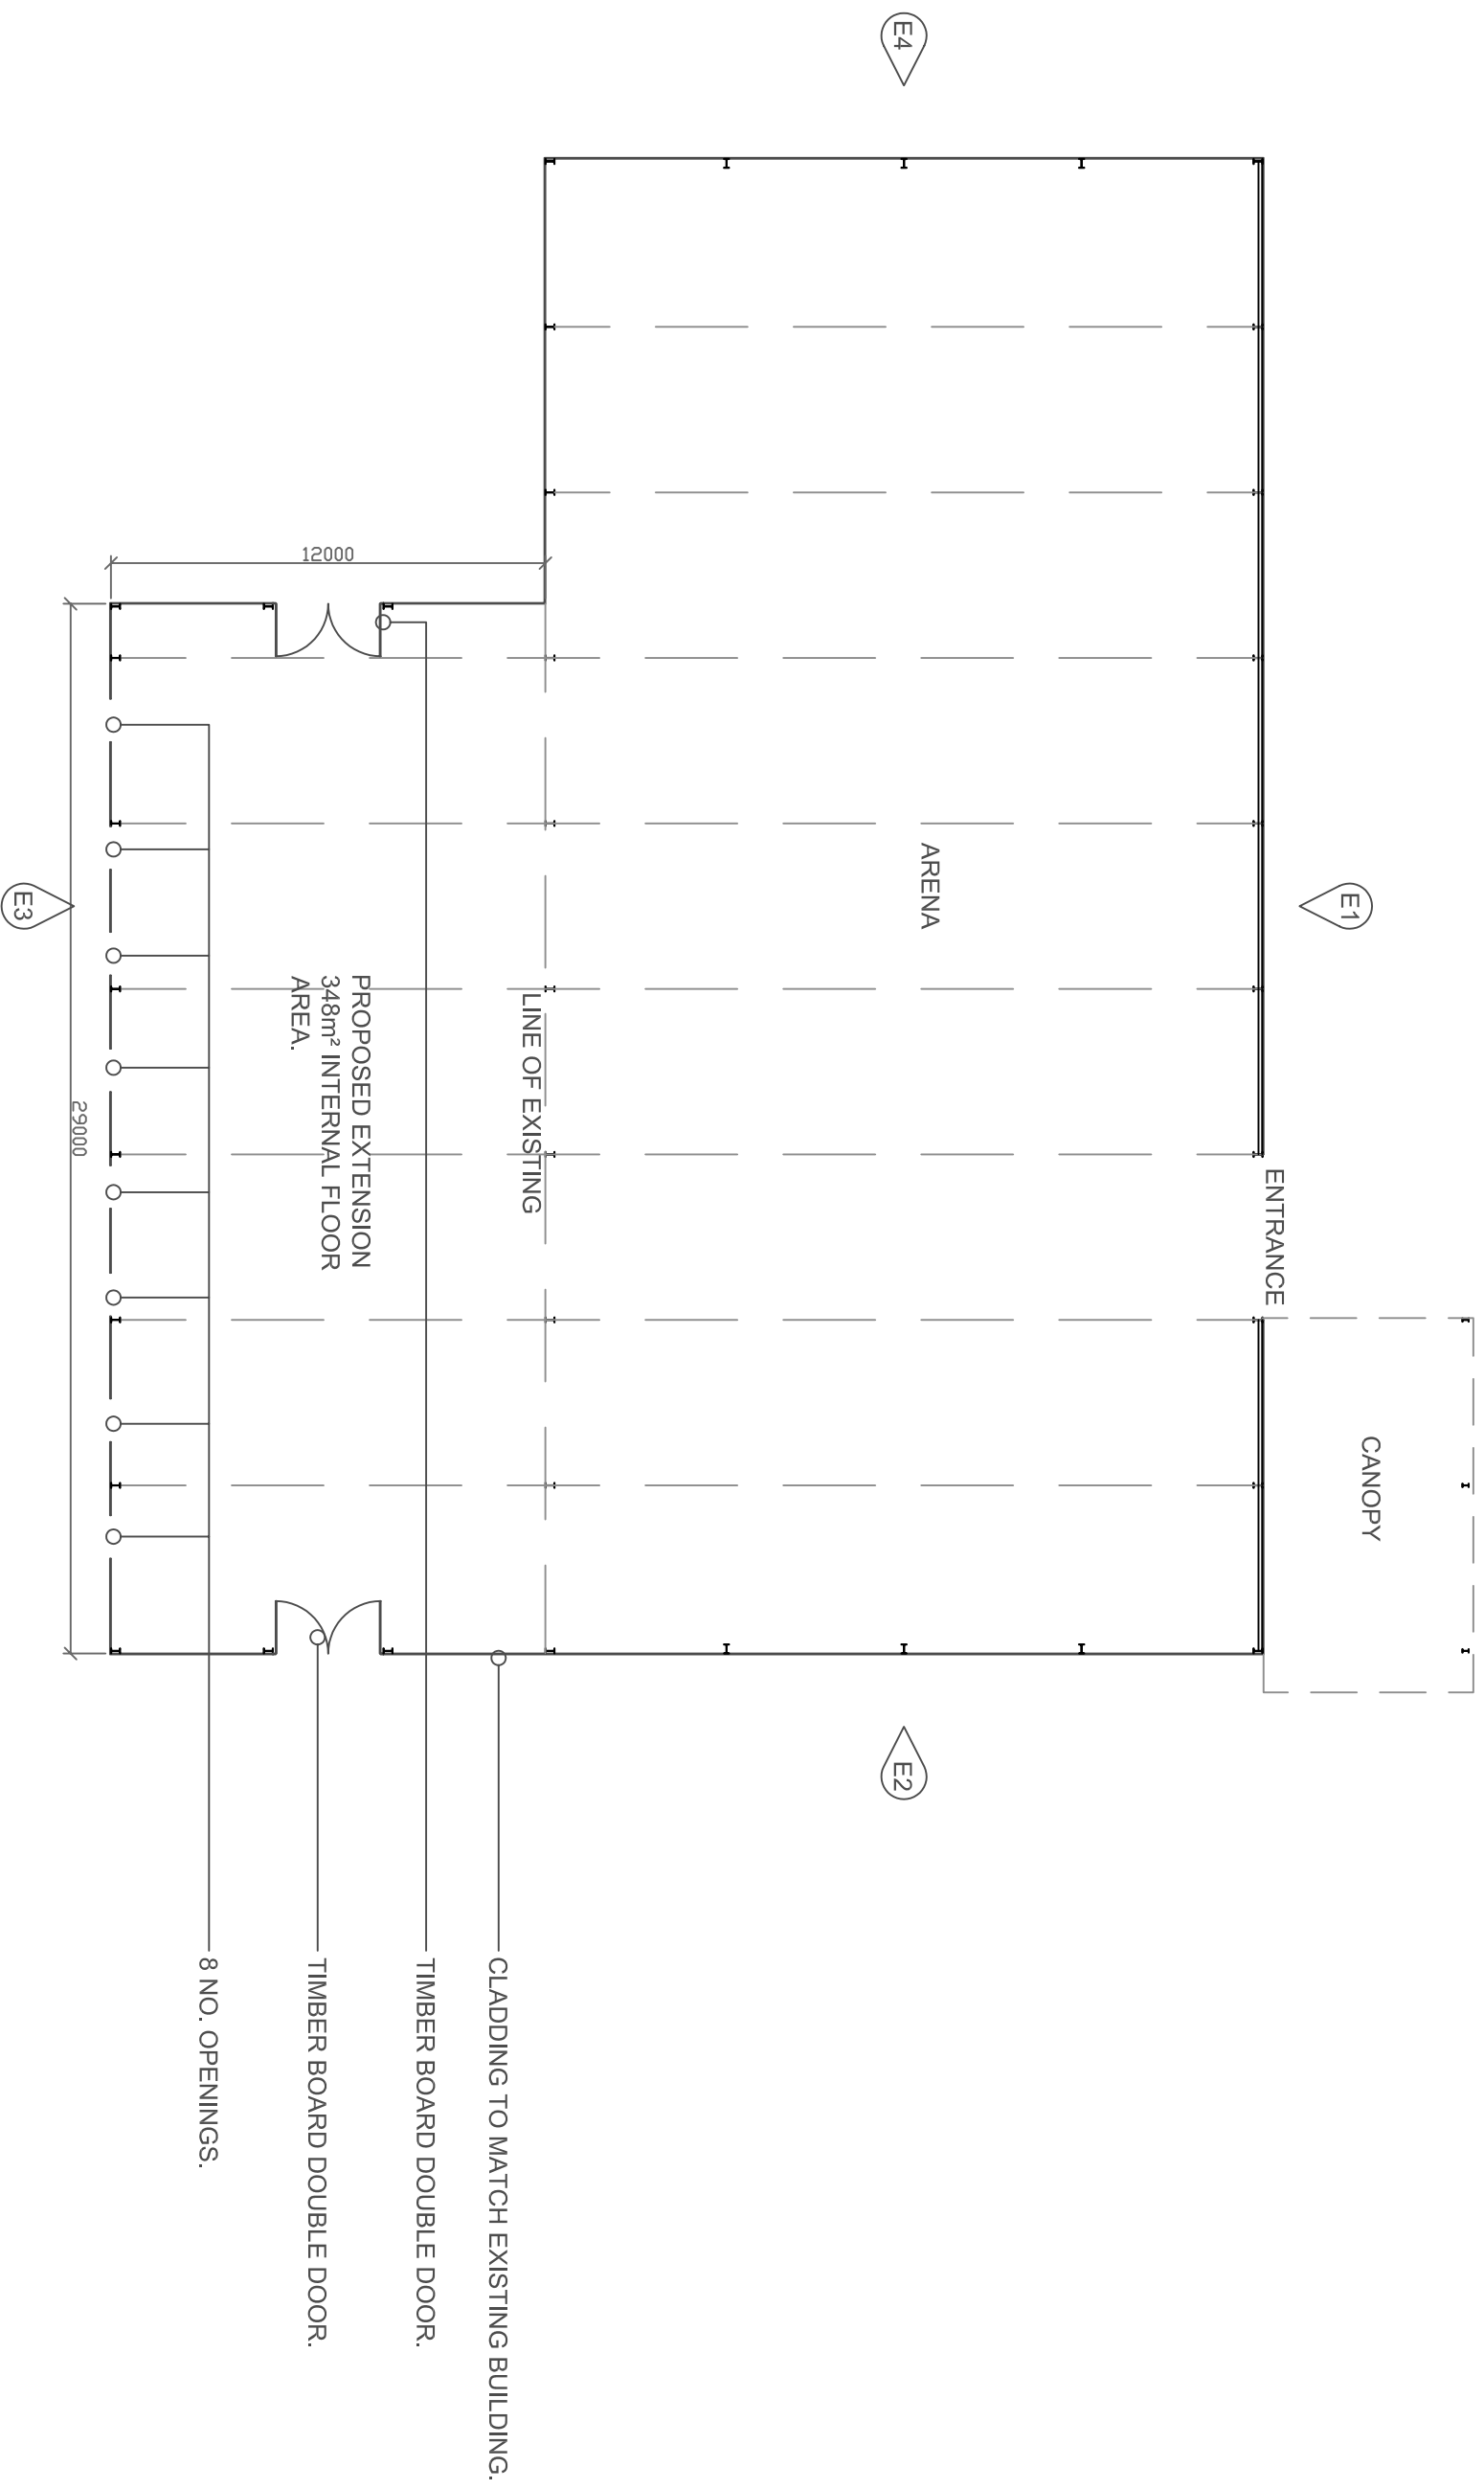


PLANNING

**FAR BROAD OAK FARM,
BROAD OAK LANE, S36 7GE
PROPOSED ARENA PLAN**

25 Queens Square Business Park
Huddersfield Road
Horley, Holmfirth
West Yorkshire HD9 6QZ

DRAWING No H187 / PL / 210 SCALE 1:200@A3 DATE JULY 2011 DRAWN JMW

Tel 01484 303 800
Fax 01484 664 133

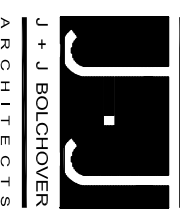

NOTE:
THIS DRAWING IS FOR
PLANNING PURPOSES ONLY.