

2x Rooms.


South Yorkshire Buildings

North Point

Throstlenest

REPRESENT STABLES.

BARN / CHANGE OF USE

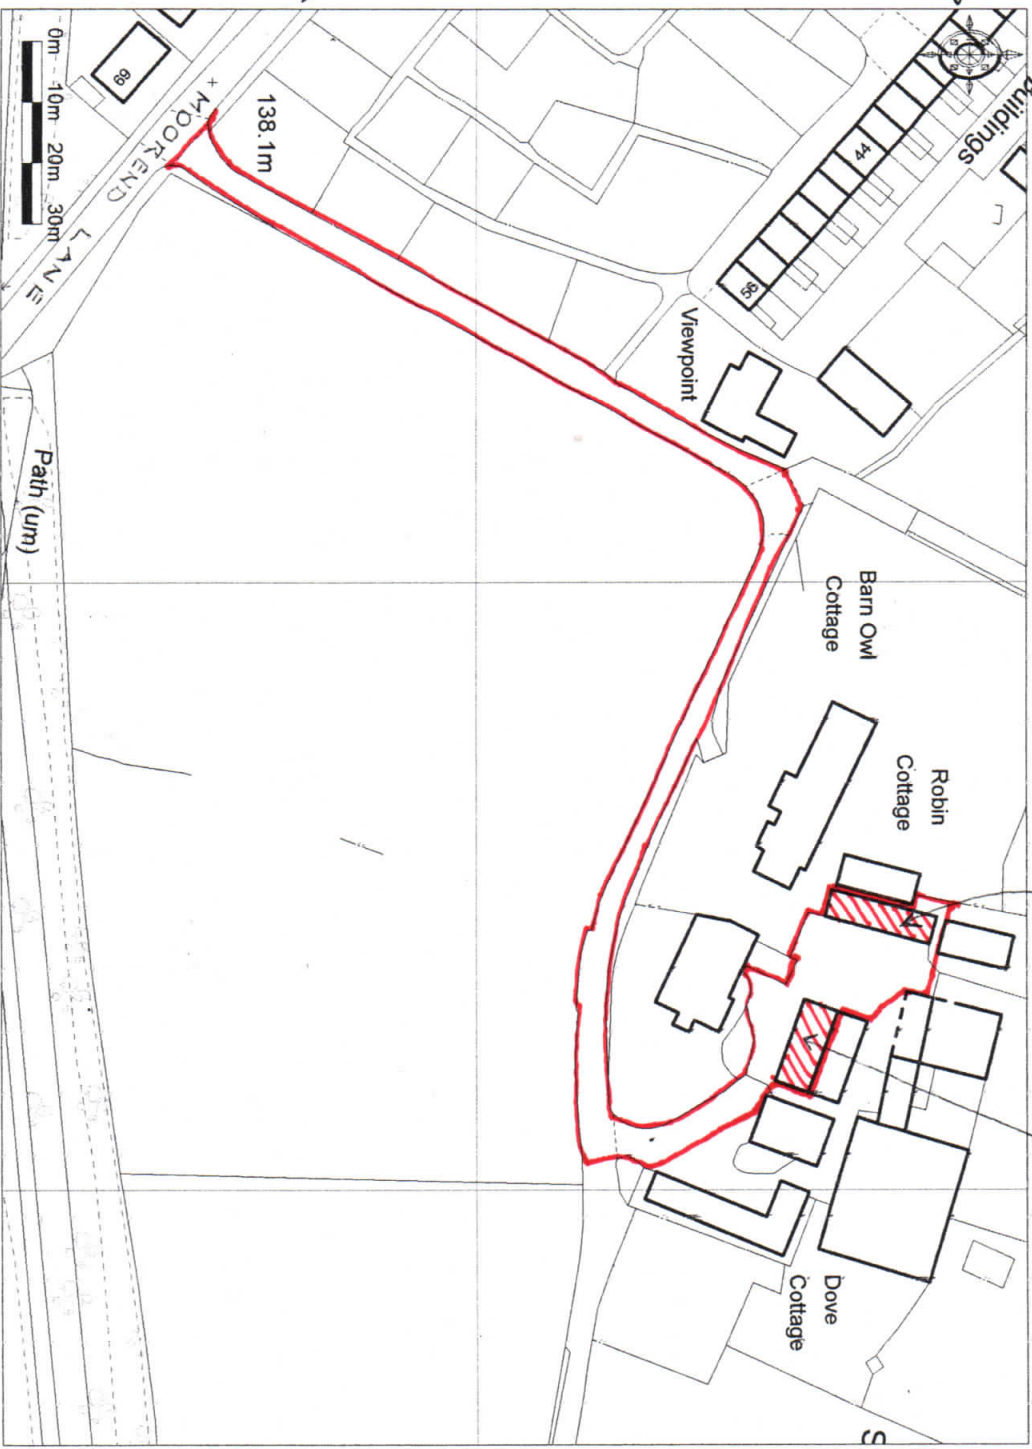

Promap
© LANDMARK INFORMATION GROUP

Ordnance Survey © Crown Copyright 2017. All rights reserved. Licence number 100023432. Plotted Scale - 1:1250


Peter Dimberline RIBA

1:1250

Recreation Ground



SCALE 1:2500
approx.

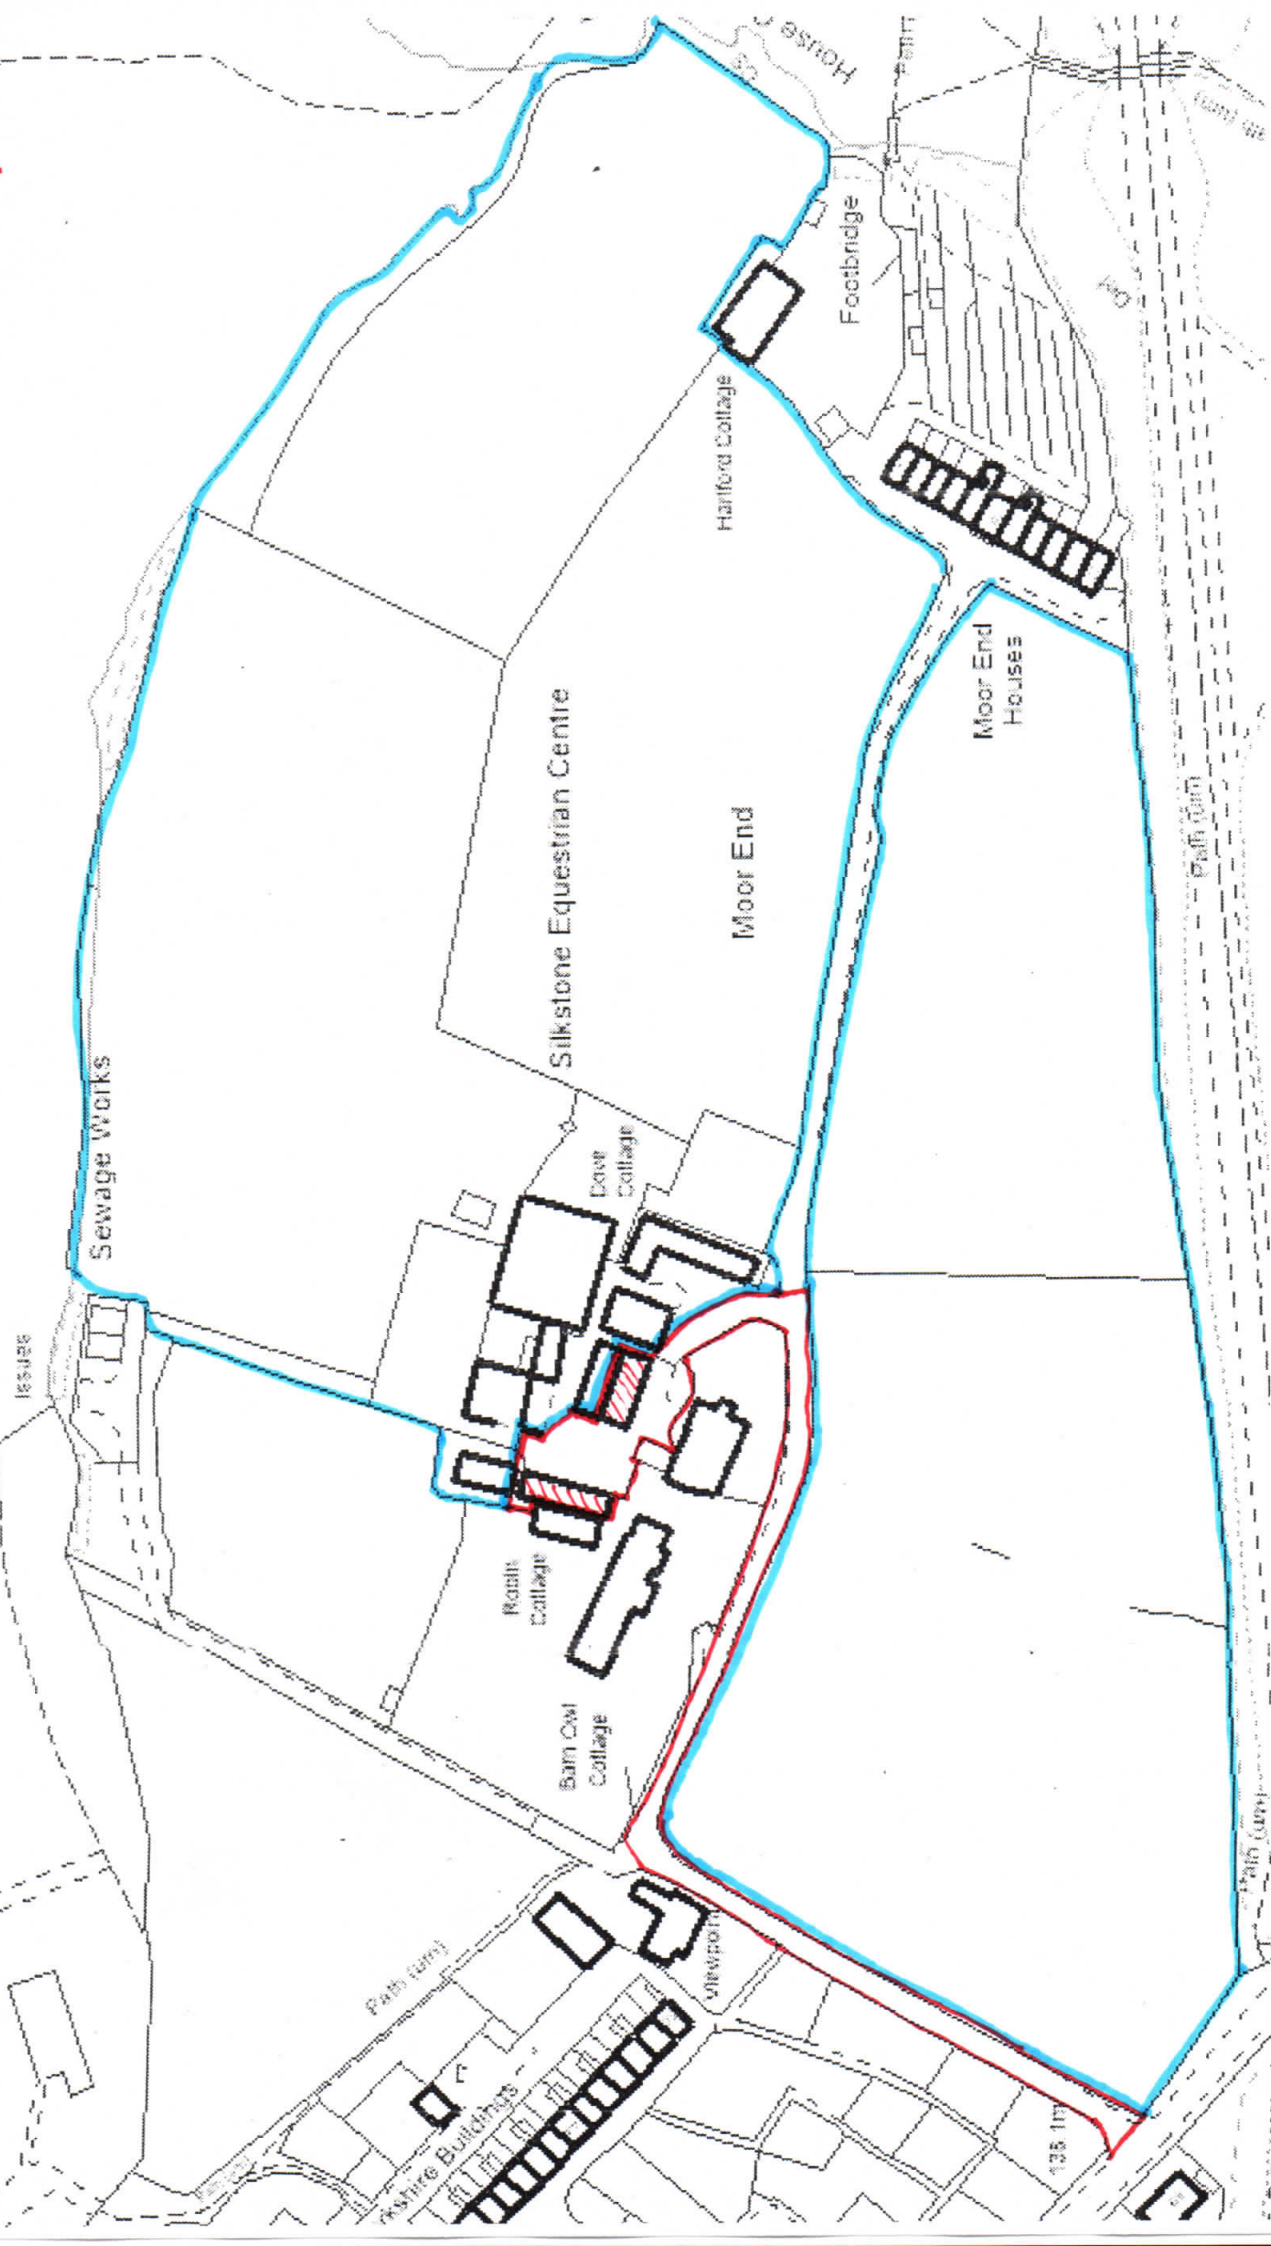

**Application for Planning Permission.
Town and Country Planning Act 1990**

You can complete and submit this form electronically via the Planning Portal by visiting www.planningportal.gov.uk/apply

Publication of applications on planning authority websites

Please note that the information provided on this application form and in supporting documents may be published on the Authority's website. If you require any further clarification, please contact the Authority's planning department.

Please complete using block capitals and black ink.

It is important that you read the accompanying guidance notes as incorrect completion will delay the processing of your application.

1. Applicant Name and Address

Title: First name:

Last name:

Company (optional):

Unit: House number: House suffix:

House name:

Address 1:

Address 2:

Address 3:

Town:

County:

Country:

Postcode:

2. Agent Name and Address

Title: First name:

Last name:

Company (optional):

Unit: House number: House suffix:

House name:

Address 1:

Address 2:

Address 3:

Town:

County:

Country:

Postcode:

3. Description of the Proposal

Please describe the proposed development, including any change of use:

Extension of Repurposed Stable Block / Garage-Store.
Change of use of Part of Existing Barn to
form OCCASION SEMINAR / EXHIBITION SPACE
IN ADDITION TO SADDLERY STORE.

Has the building, work or change of use already started?

☐ Yes

☒ No

If Yes, please state the date when building, work or use were started (DD/MM/YYYY):

(date must be pre-application submission)

Has the building, work or change of use been completed?

☐ Yes

☐ No

If Yes, please state the date when the building, work or change of use was completed: (DD/MM/YYYY):

(date must be pre-application submission)