



Important Note: -

These are to be used as planning permission drawings, and not full construction drawings

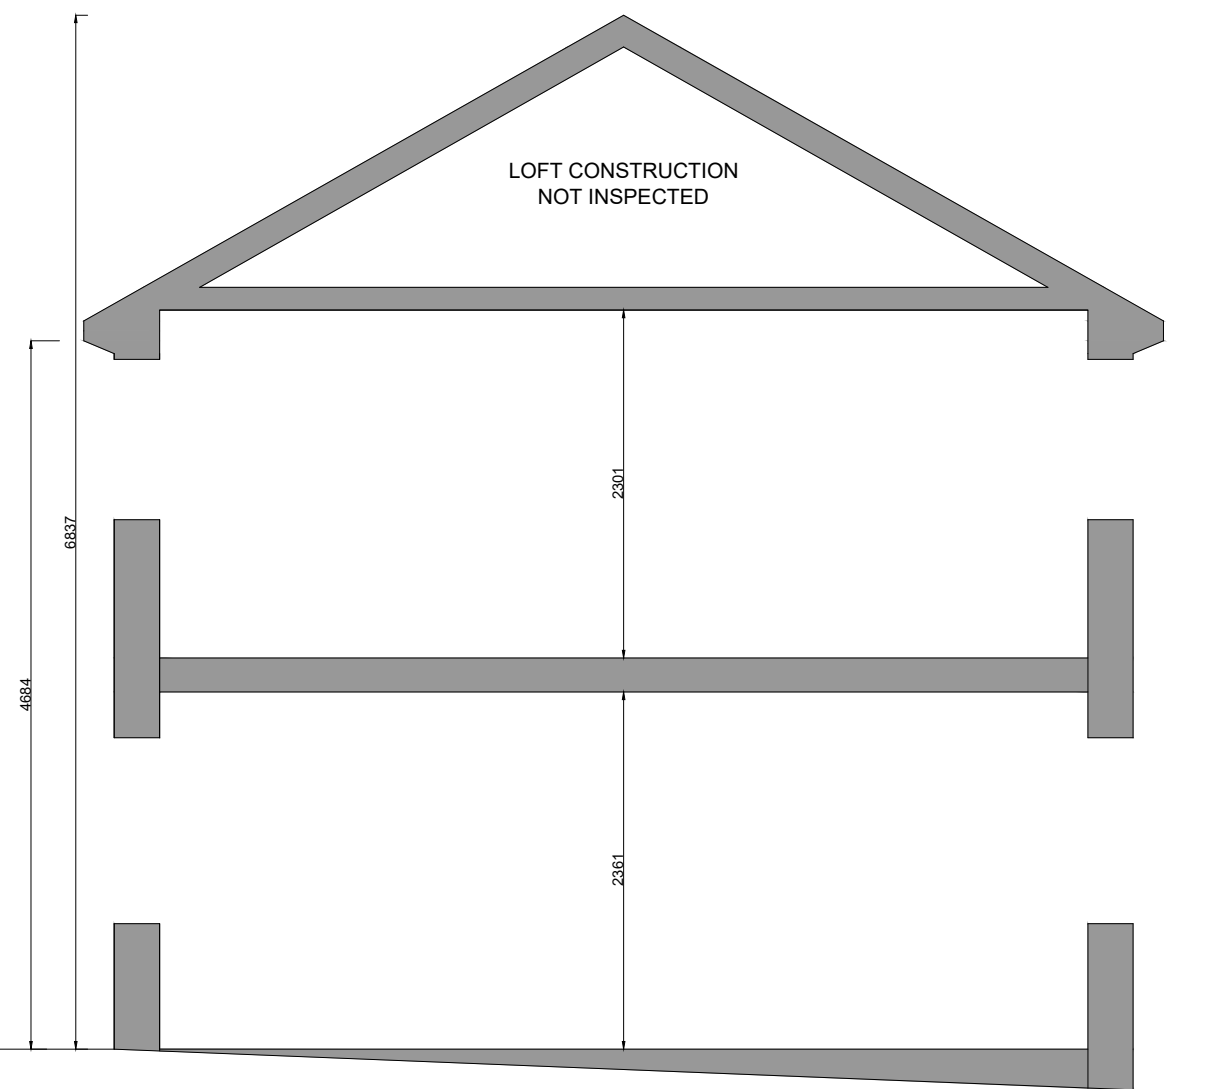

Existing Section

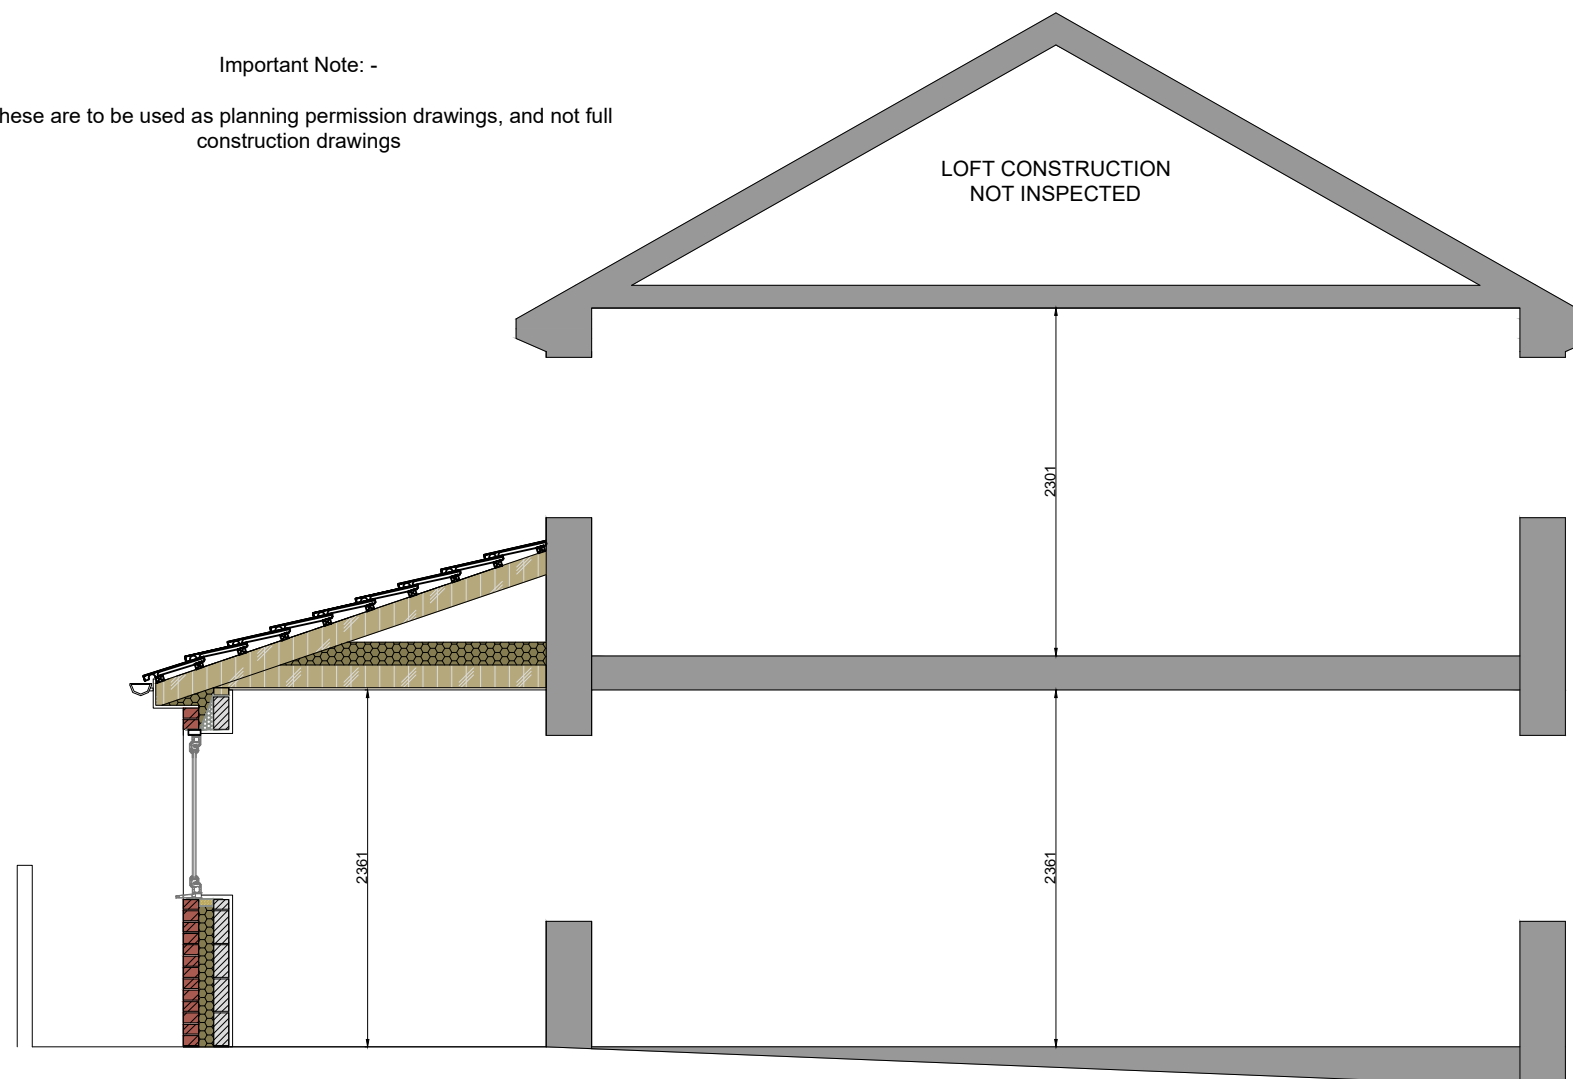

Proposed Section

Project: - 13 Castle View, Barnsley, S70 5QX
Sheet Title: - Sections
Sheet Number: - E013CV - PP-06
DATE 11.09.2021 1:50
MH Architectural & Project Management t: 07710540271 e: markhellewell88@gmail.com