


Peter Thompson M.B.I.A.T.

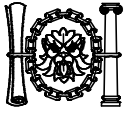


Architectural Design Consultant
Tel : 01226 201391
Mobile: 07973 251730
e-mail: peter-thompson@hotmail.co.uk



PROPOSED STORAGE SHED
ADAM LAITHE BARN
SILKSTONE LANE, SILKSTONE
BARNLEY S75 4LB
PLAN & ELEVATIONS 1:100@A4

Linwood
Barnsley Road
Dodworth
Barnsley S75 3JR


existing boundary hedging to be retained

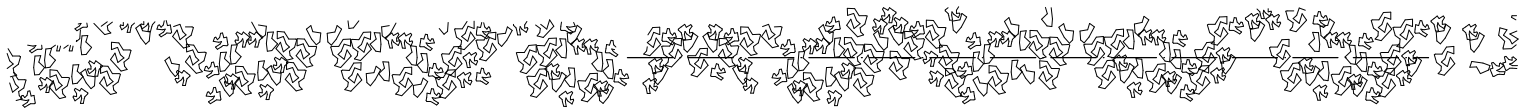


profiled metal sheeting to
walls & roof anthracite

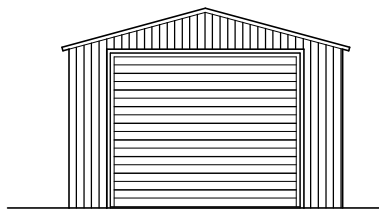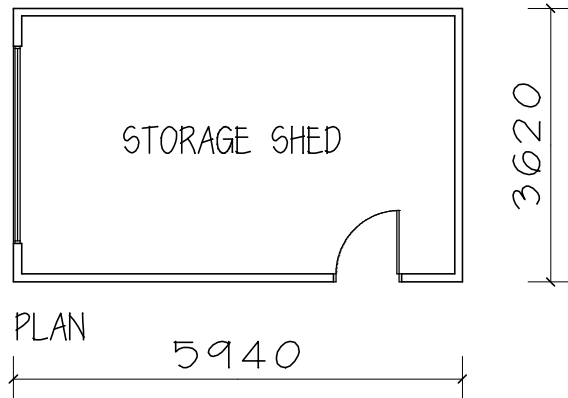


FRONT ELEVATION

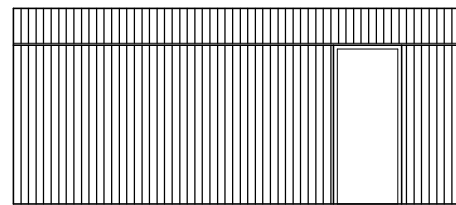

SIDE ELEVATION

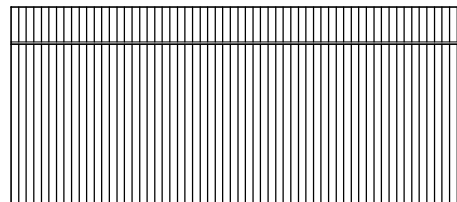

SIDE ELEVATION

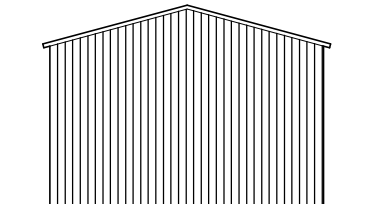

REAR ELEVATION