



1 Existing 3D View 1

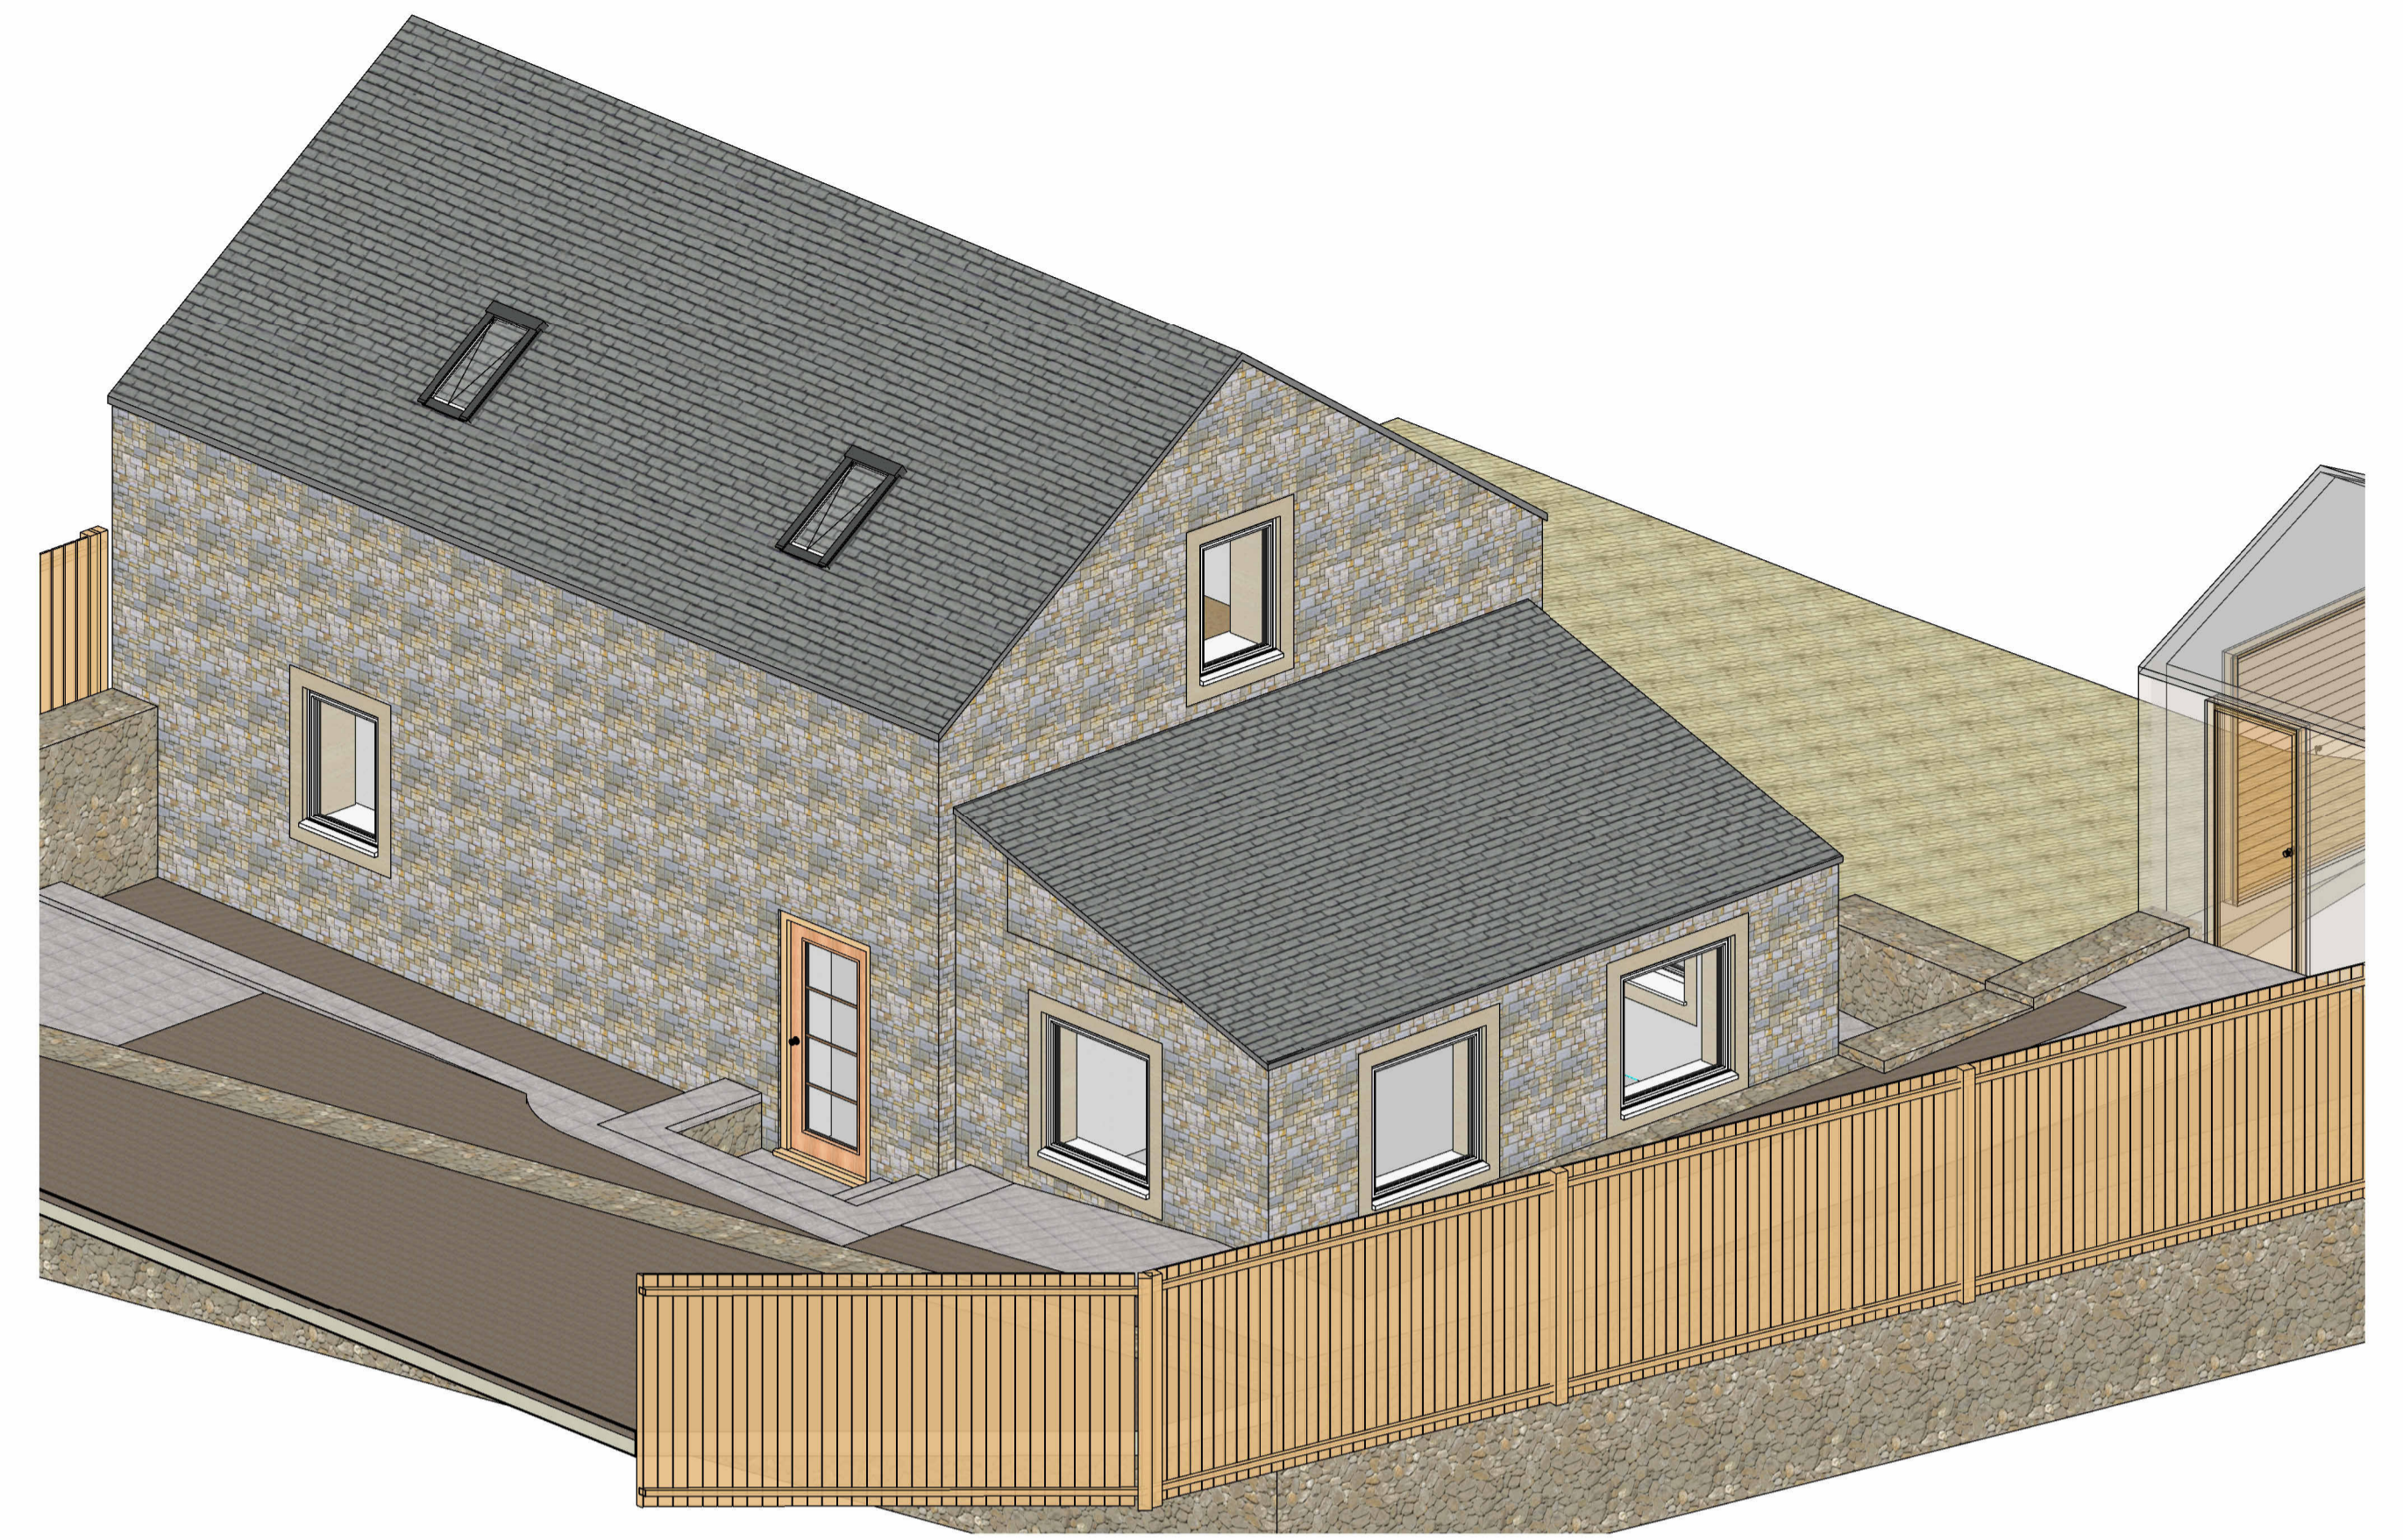

2 Existing 3D View 2

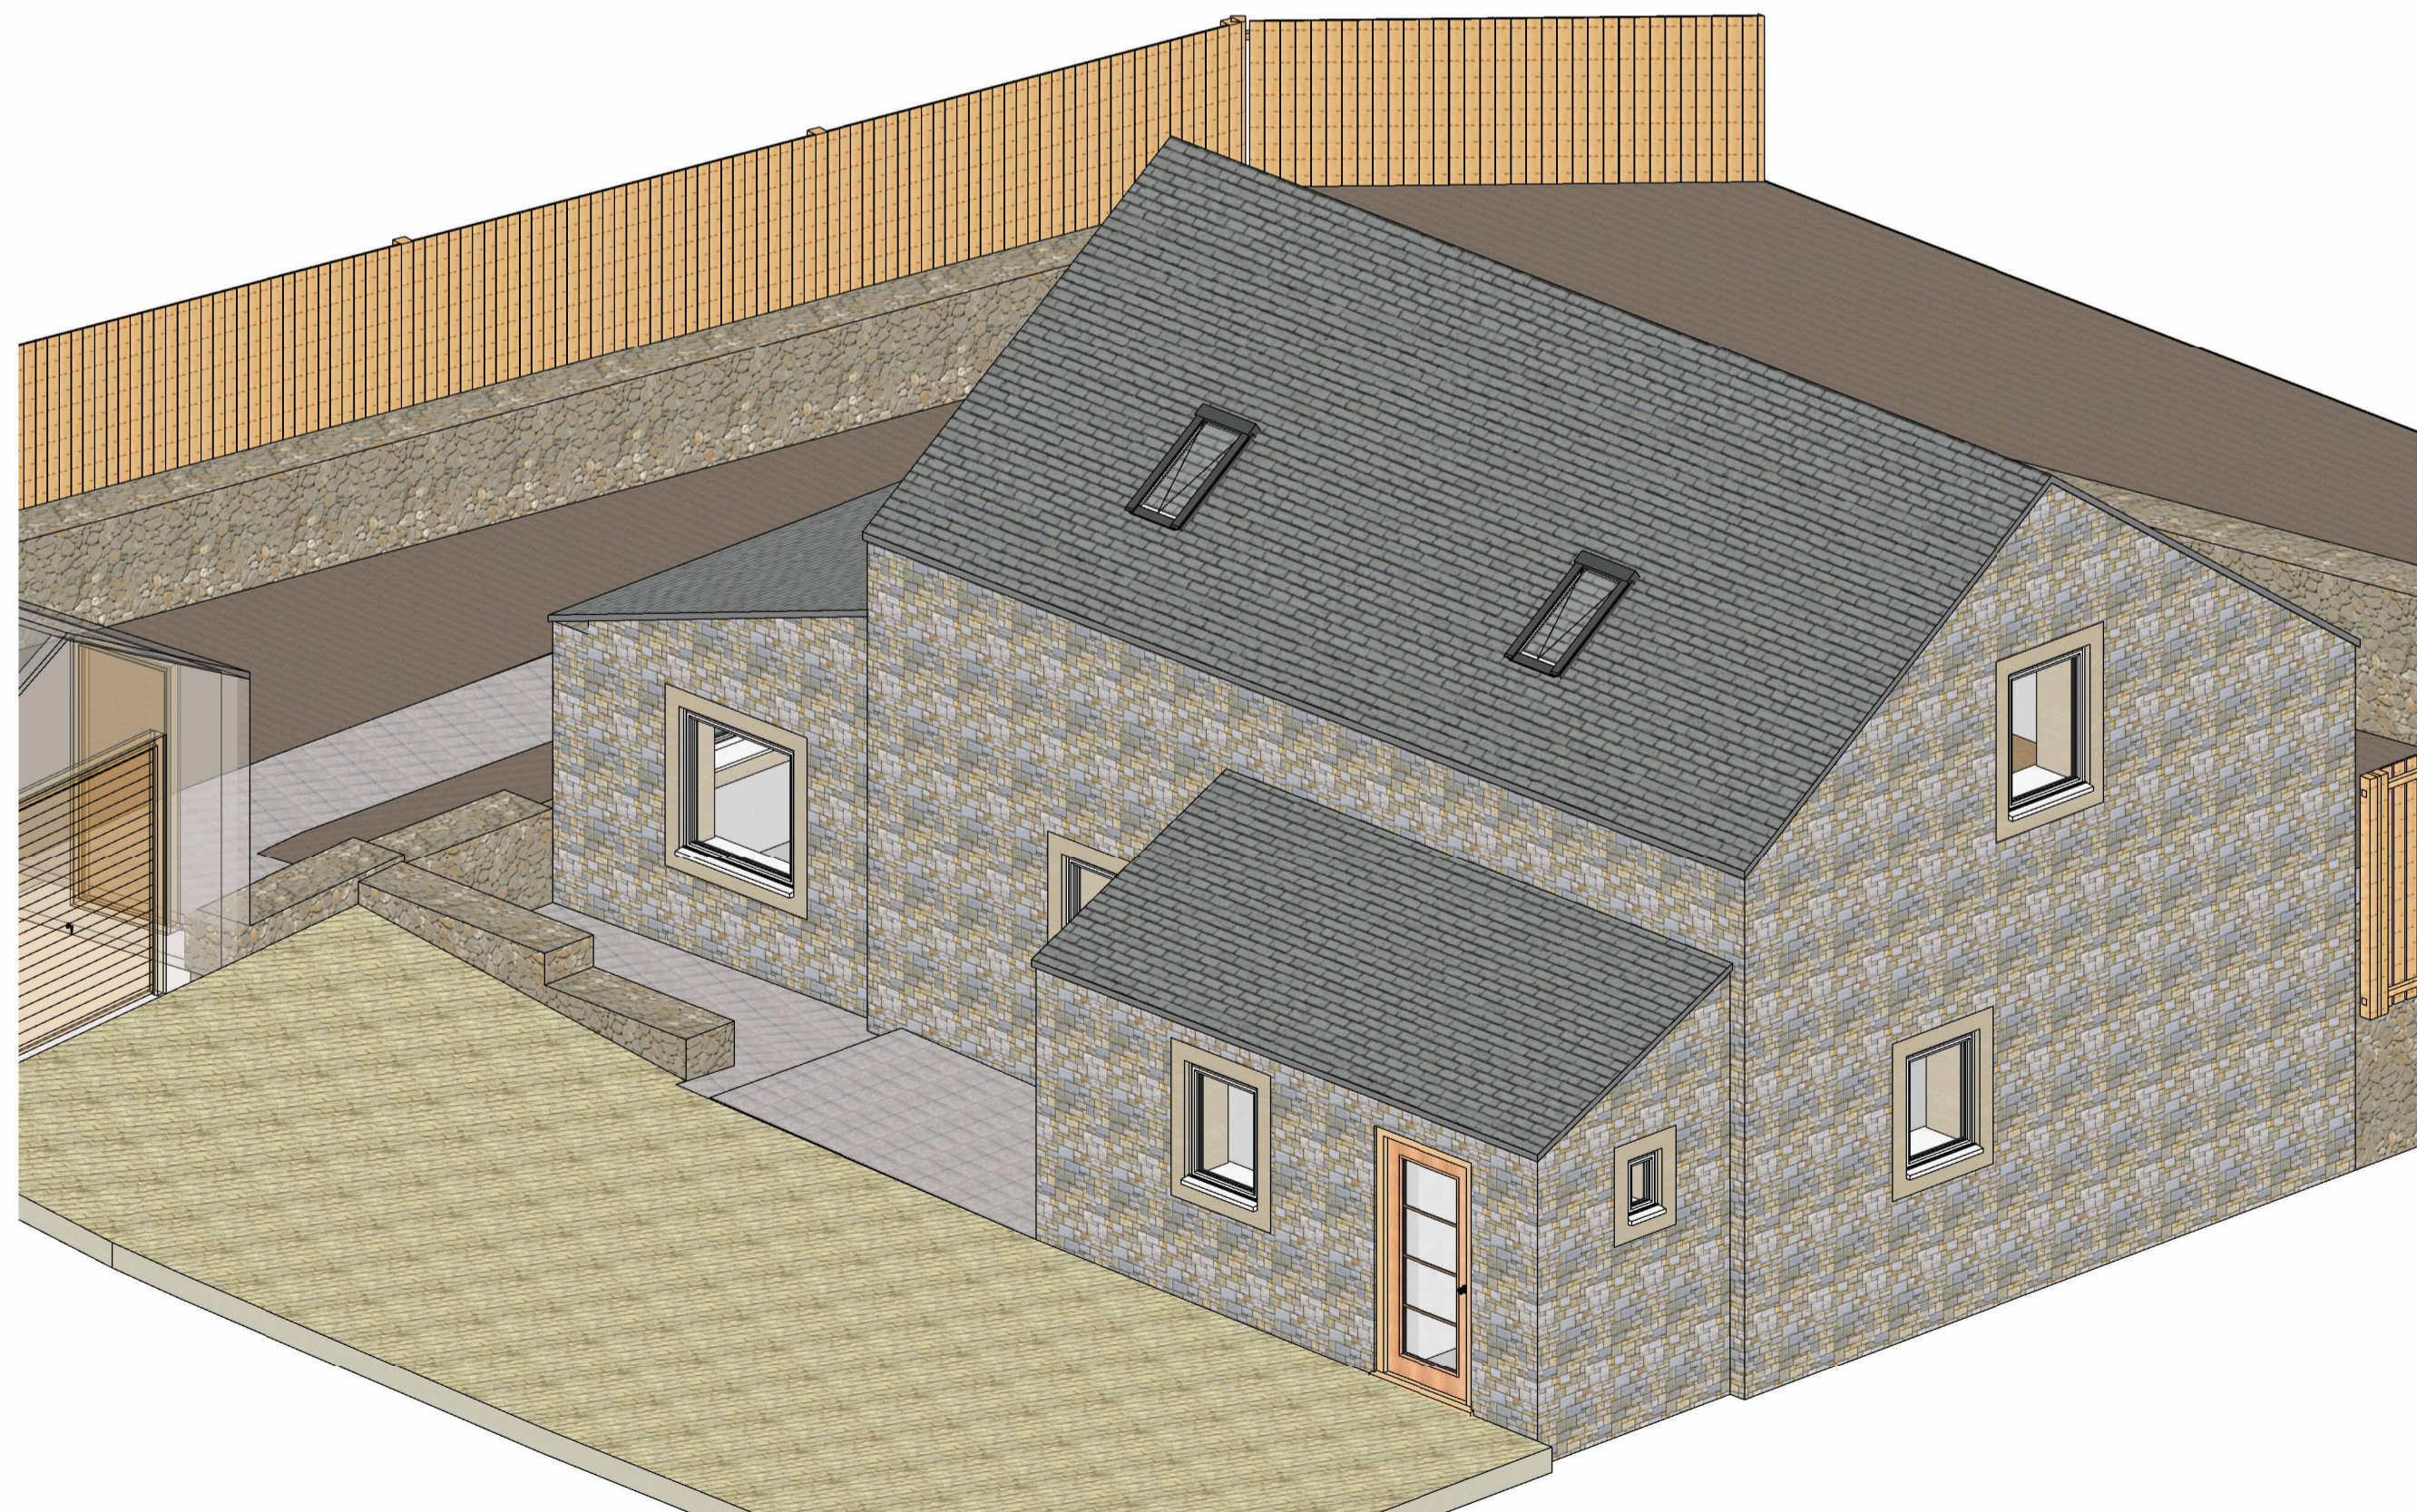

3 Existing 3D View 3

1	28/05/2026	Issue for Planning	CEW	CEW
Rev	Date	Description	By	CHK

PLANNING

CLIENT				
Mr & Mrs Milner				
PROJECT				
Brook Houses, Cawthorne				
TITLE				
Existing 3D Views				
CREATION DATE	SCALE @ A1	DRN	CHK	STATUS
Mar 2026	NTS	CW	CW	83
SHEET NO.	REVISION			
MILNER - CW - B01 - XX - DR - A - 10-300	1			

© COPYRIGHT. ALL RIGHTS RESERVED.
THIS DRAWING MUST BE READ IN CONJUNCTION WITH ALL OTHER RELEVANT DRAWINGS AND ANY DISCREPANCIES MUST BE REPORTED IMMEDIATELY.
THE DRAWING OR INFORMATION MUST NOT BE USED FOR CONSTRUCTION UNLESS EXPRESSLY ISSUED FOR CONSTRUCTION.
PLOT DATE: 05/05/2025 16:30:00