


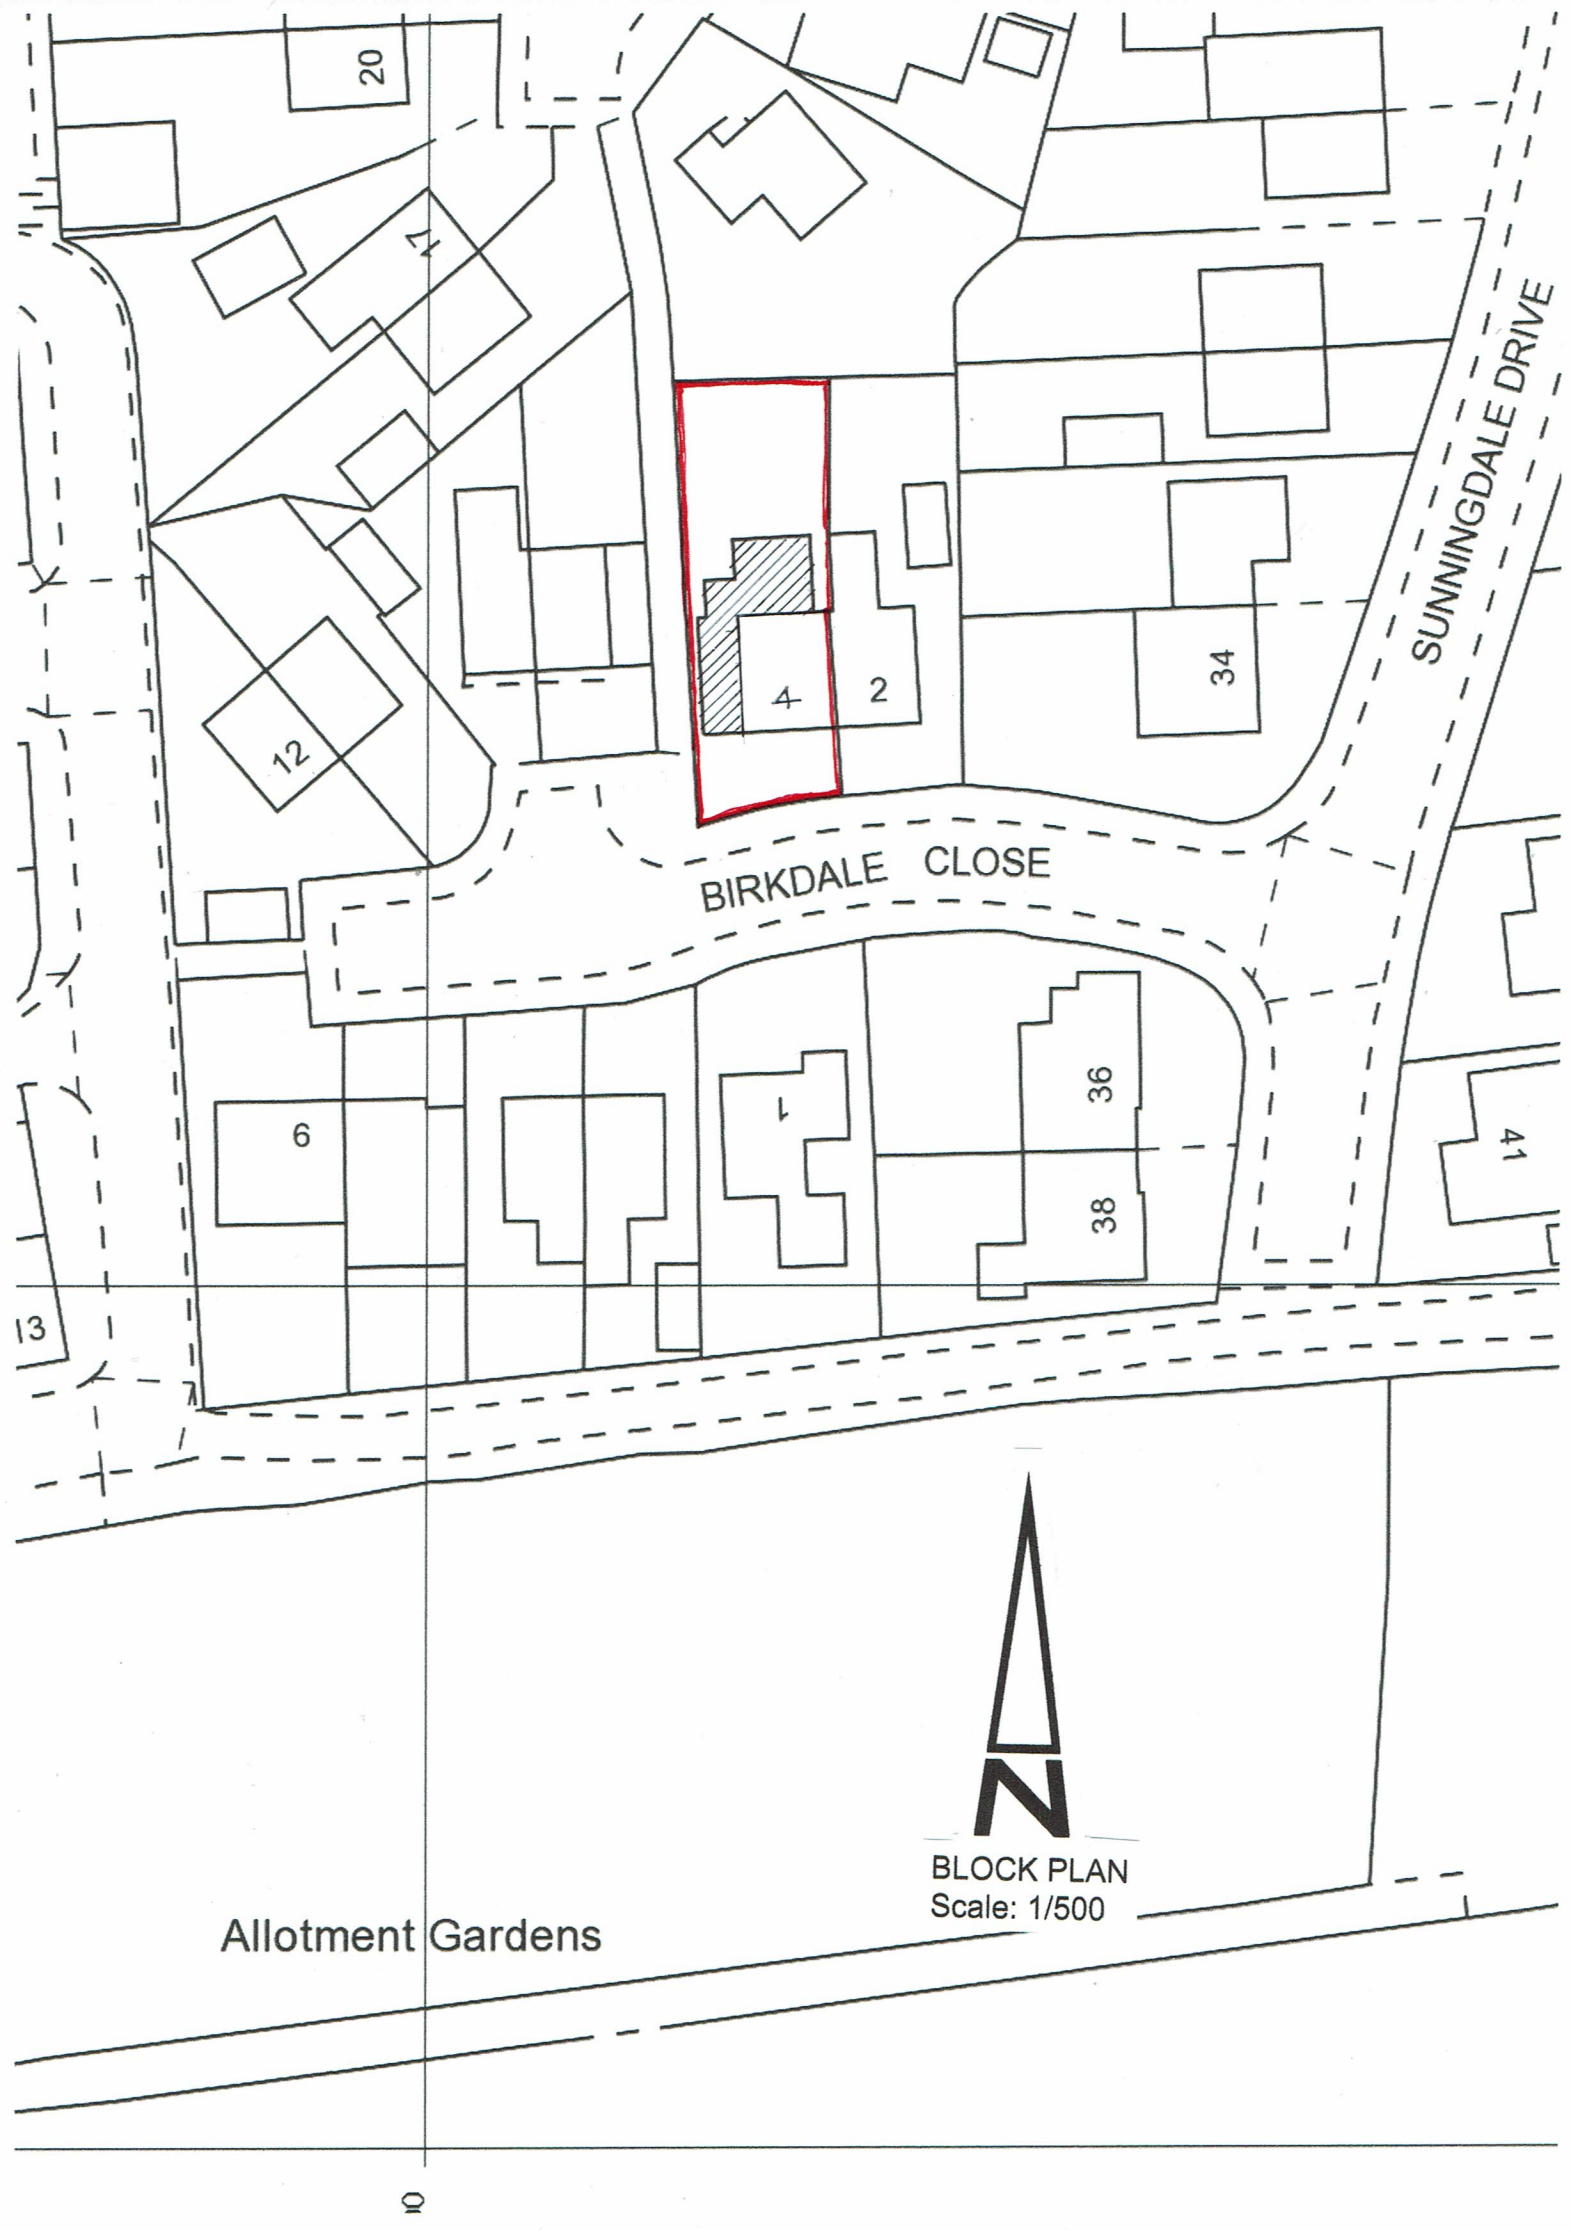

20

12

4

2

34

BIRKDALE CLOSE

6

1

36

38

41

13

SUNNINGDALE DRIVE



BLOCK PLAN
Scale: 1/500

Allotment Gardens