



COMBINED SIDE (NW) ELEVATIONS

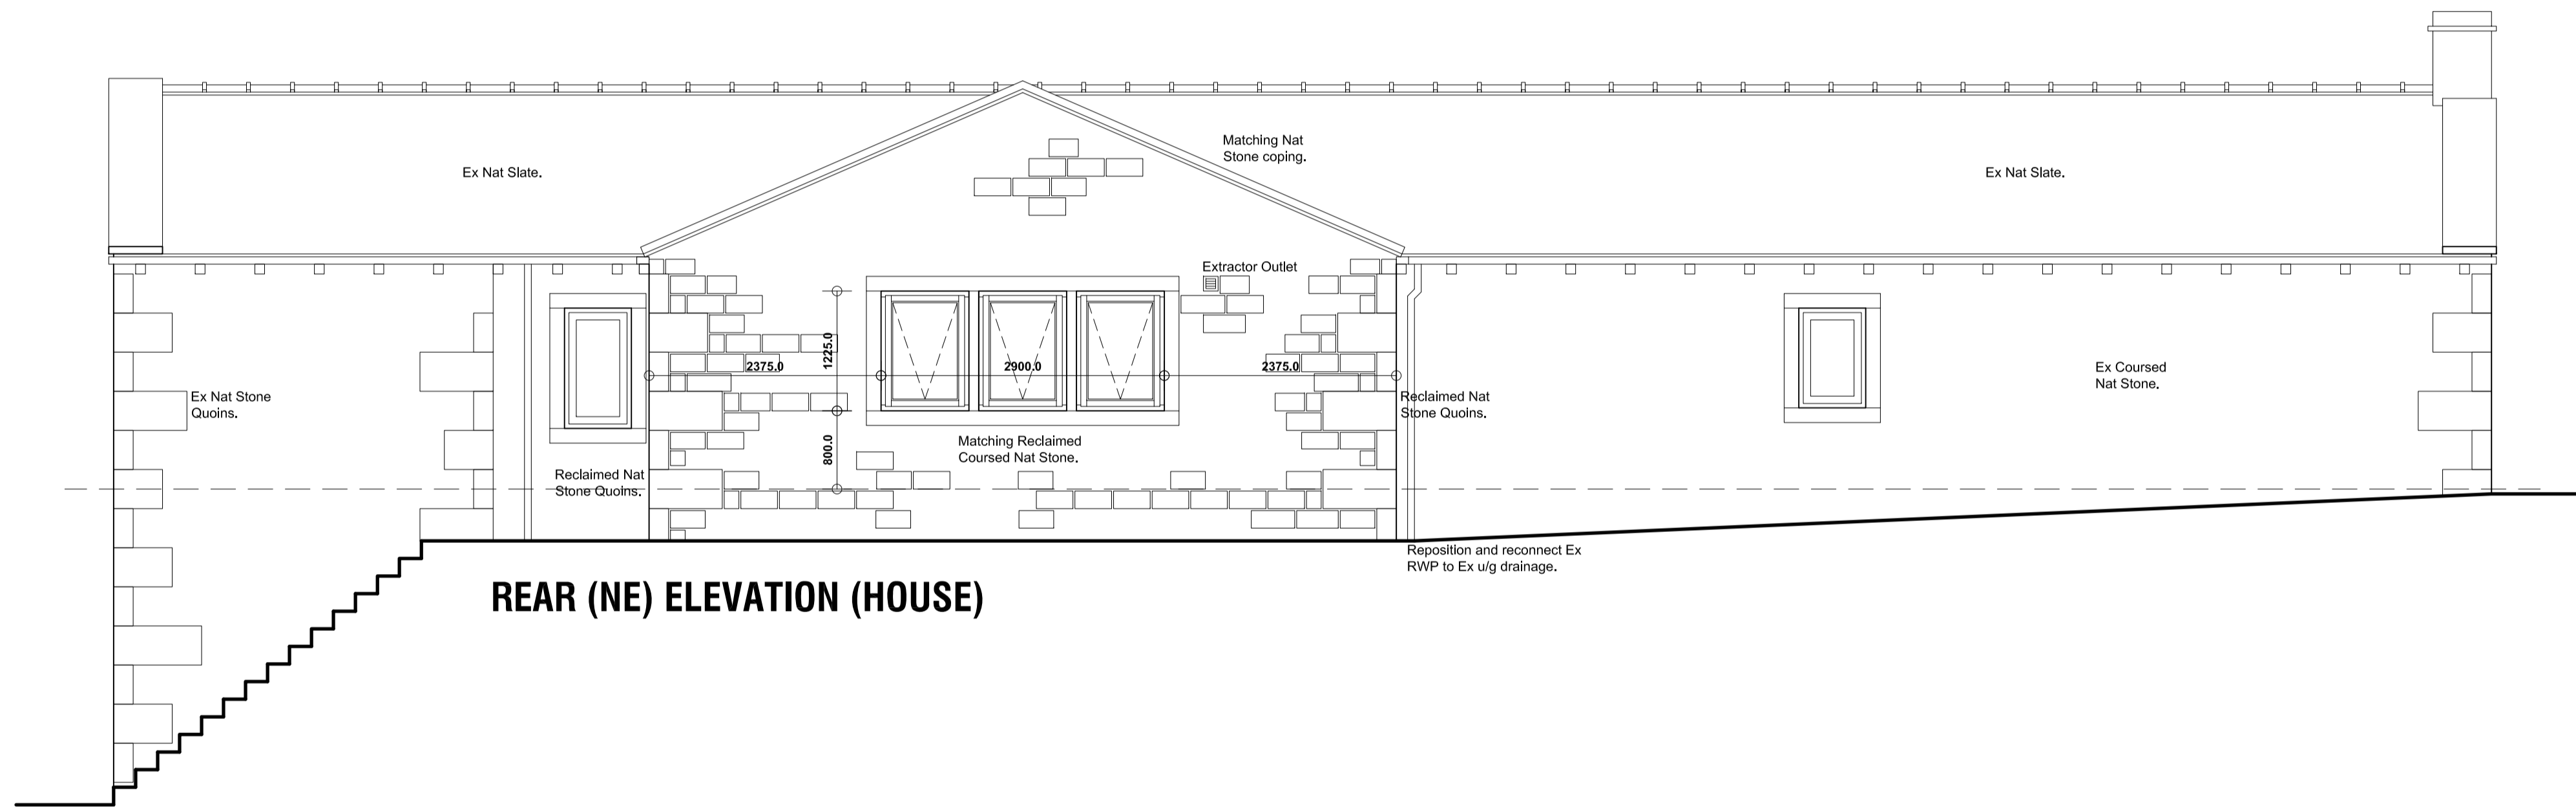

REAR (NE) ELEVATION (HOUSE)

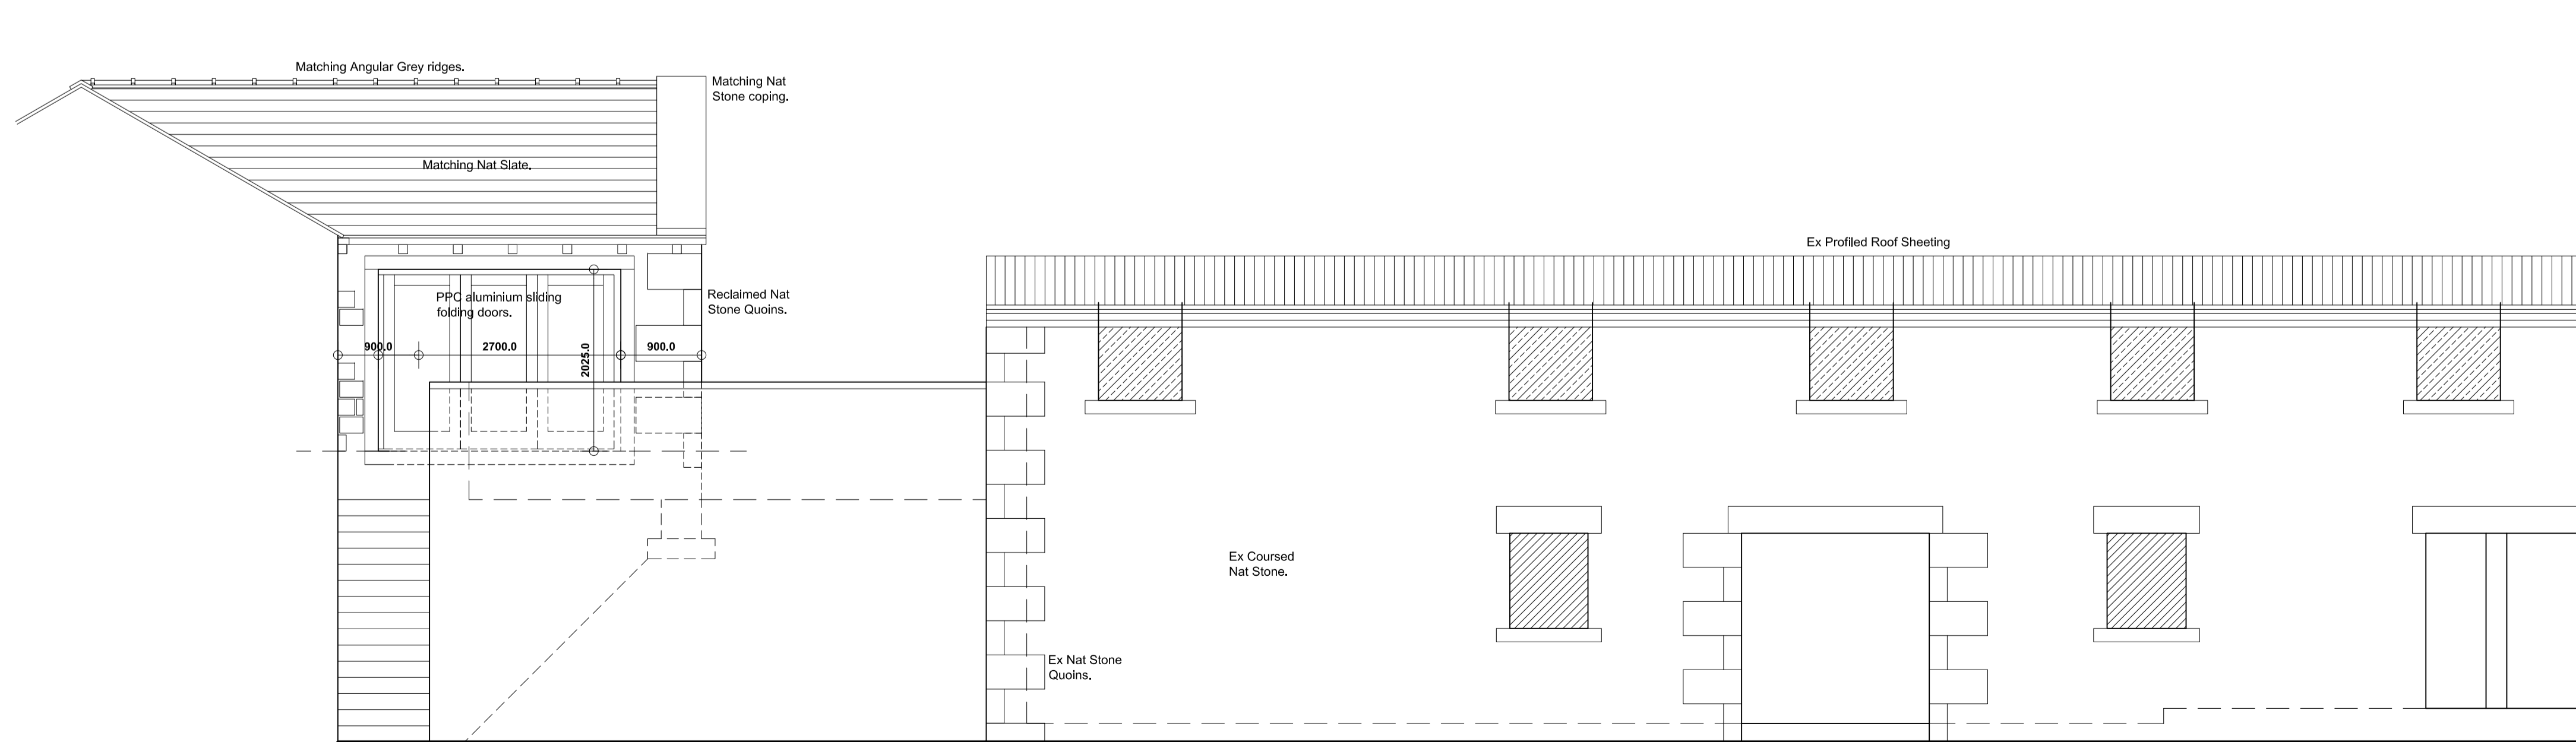

COMBINED SIDE (SE) ELEVATIONS

B 21/10/2024 SEPARATED AS DISCUSSED WITH PLANNING.
 A 15/05/2024 REVISED AS DISCUSSED WITH CLIENTS.

Revision	Date	Description
B	21/10/2024	SEPARATED AS DISCUSSED WITH PLANNING.
A	15/05/2024	REVISED AS DISCUSSED WITH CLIENTS.

**HADFIELD HOUSE, NEW CHAPEL FARM,
 CHAPEL LANE, PENISTONE,
 SHEFFIELD, S36 6AQ.**

**DETAILED PROPOSALS 2
 Elevations & Sections 2.**

Mr & Mrs Milnes.



JEA Architectural Ltd
 23 Windmill Road, Wombwell,
 Barnsley, S73 8PW.
 Tel: 01226 754507
 Email: jeald@virginmedia.com

This drawing and the copyright is the Architectural Company's property and may be used or reproduced only by agreement. All Dimensions in Millimetres Unless specified otherwise and subject to verification on site.

Scale: 1:50@A1 Date: MARCH 2024
 Ref: 202324 Drwg No: 03

0 cm	2 cm	4 cm	6 cm
------	------	------	------