



PROPOSED TIMBER STABLES (4N^o) AND FODDER STORE/TACK ROOM - BENTS ROAD, HAZLEHEAD.

FOR CHRISTOPHER GARBUTT ESQ.


SCALES:- 1-50 & 1-100.

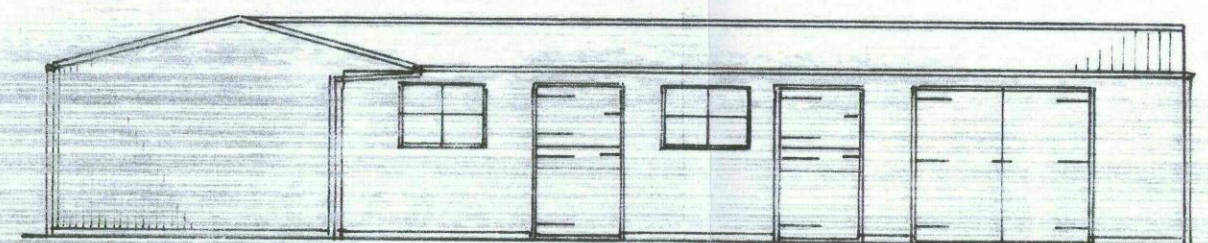


FRONT ELEVATION

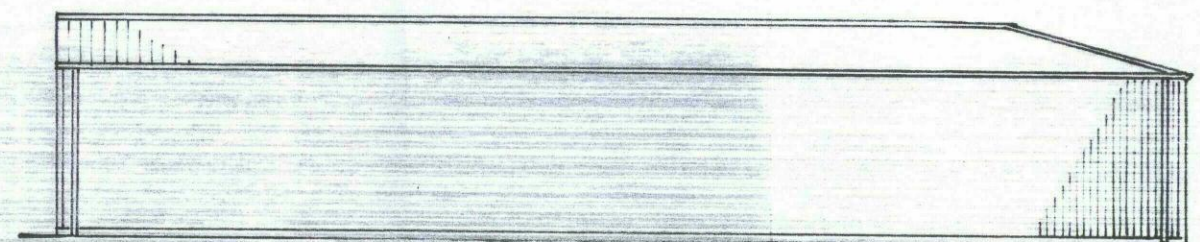


REAR ELEVATION

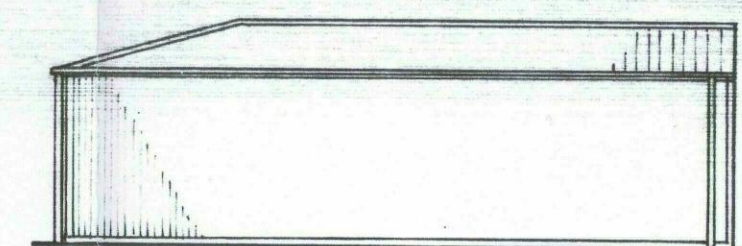

SIDE ELEVATION

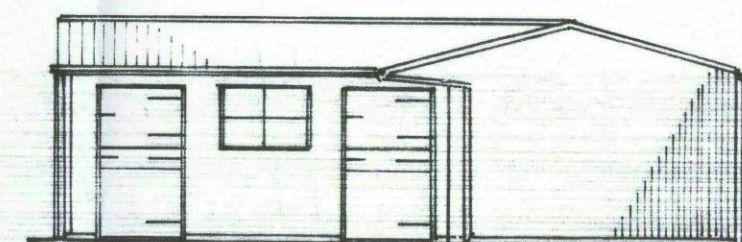

SIDE ELEVATION

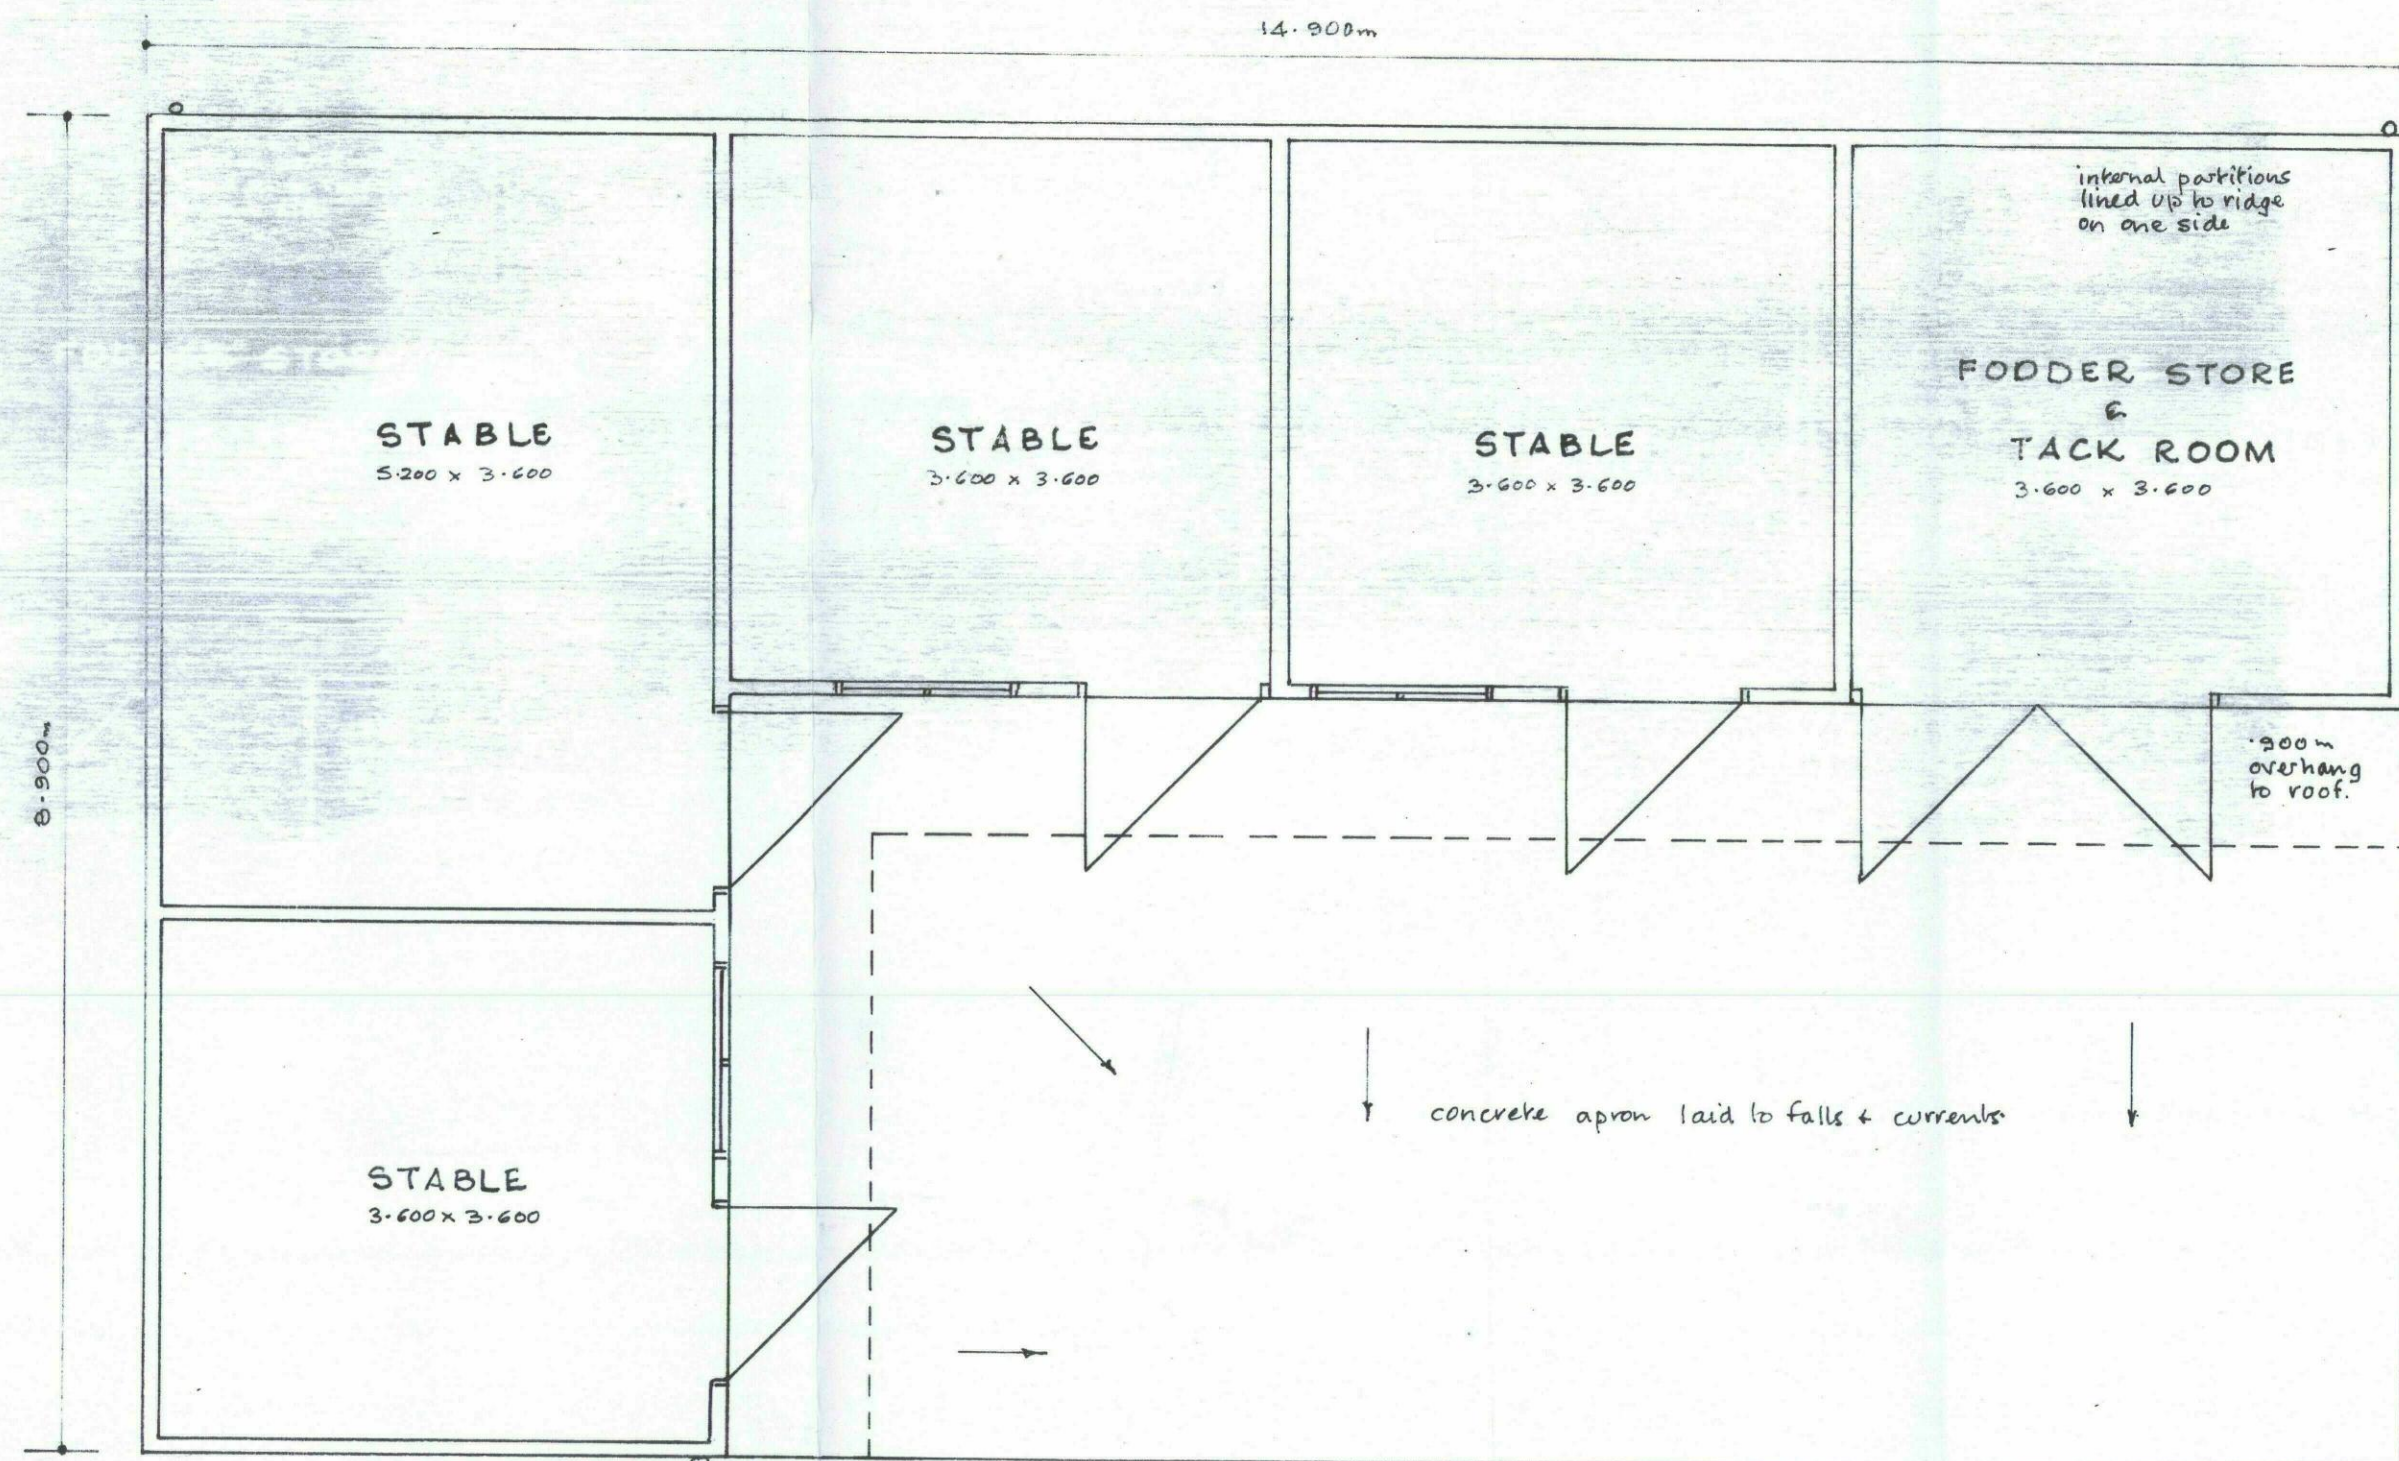


PLAN

SITE PLAN 1/1250


Black Onduline corrugated
roof cladding on 12mm
solid preboarded panels.
Black P.V.C gutters + downpipes

Preservative treated
Shiplap weatherboard
cladding on timber
framing.

All ironwork to be
galvanised

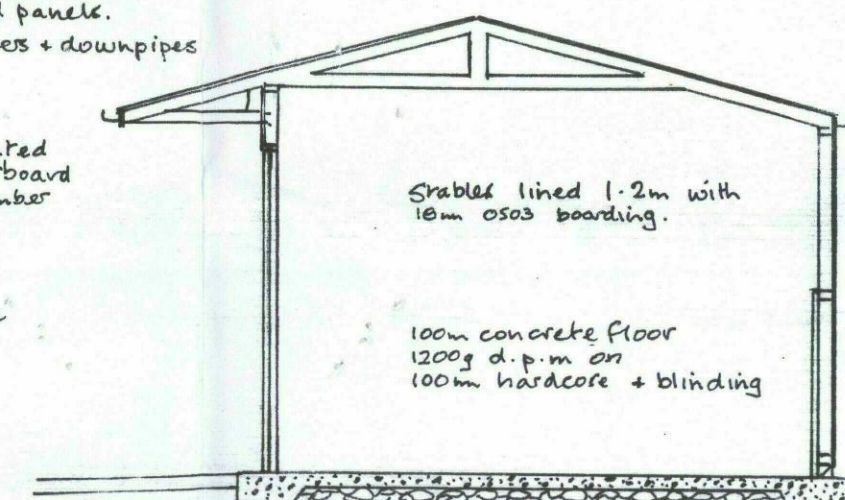

SECTION

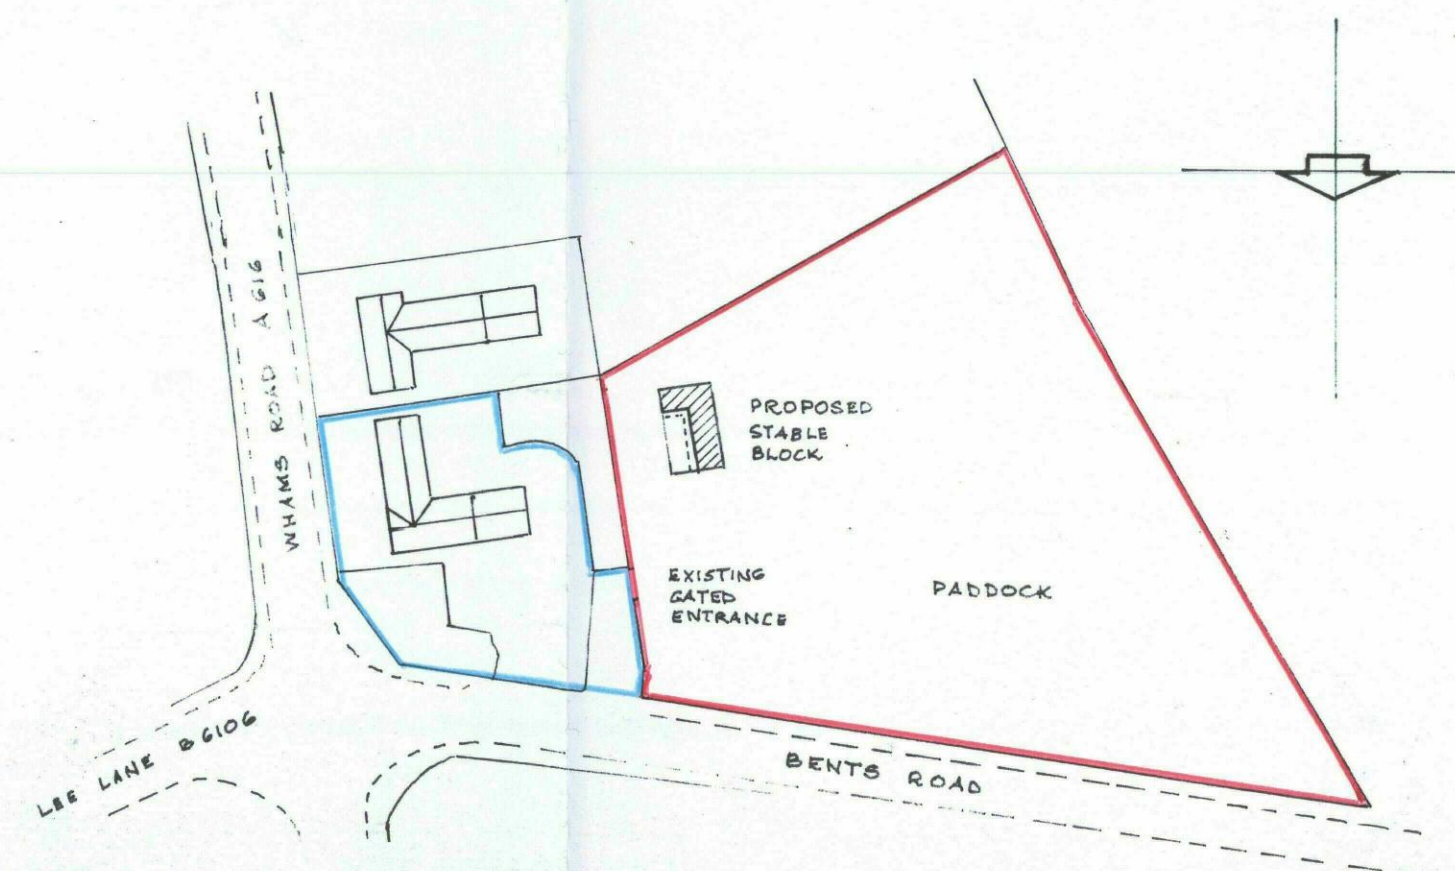

SITE PLAN 1/1250.