




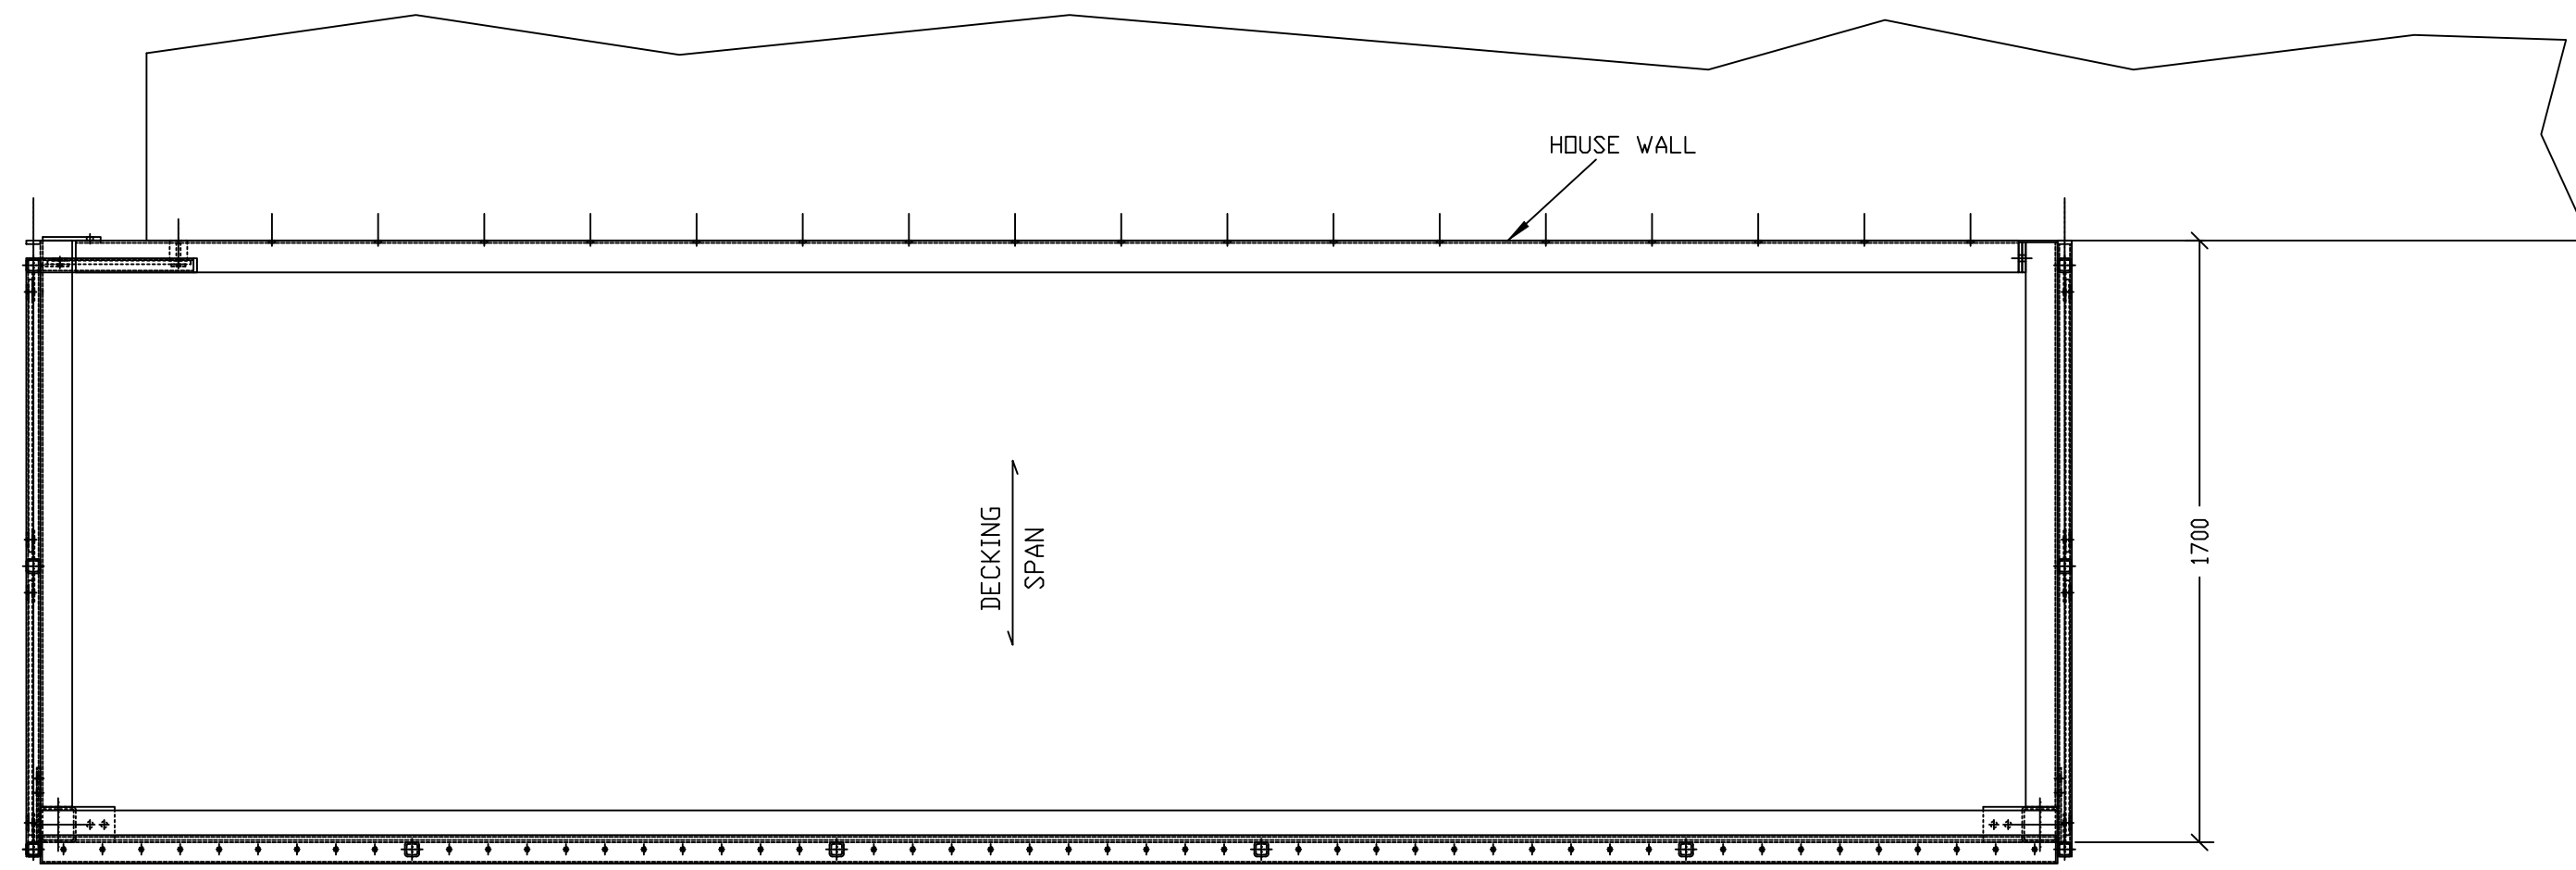

PLAN A-A

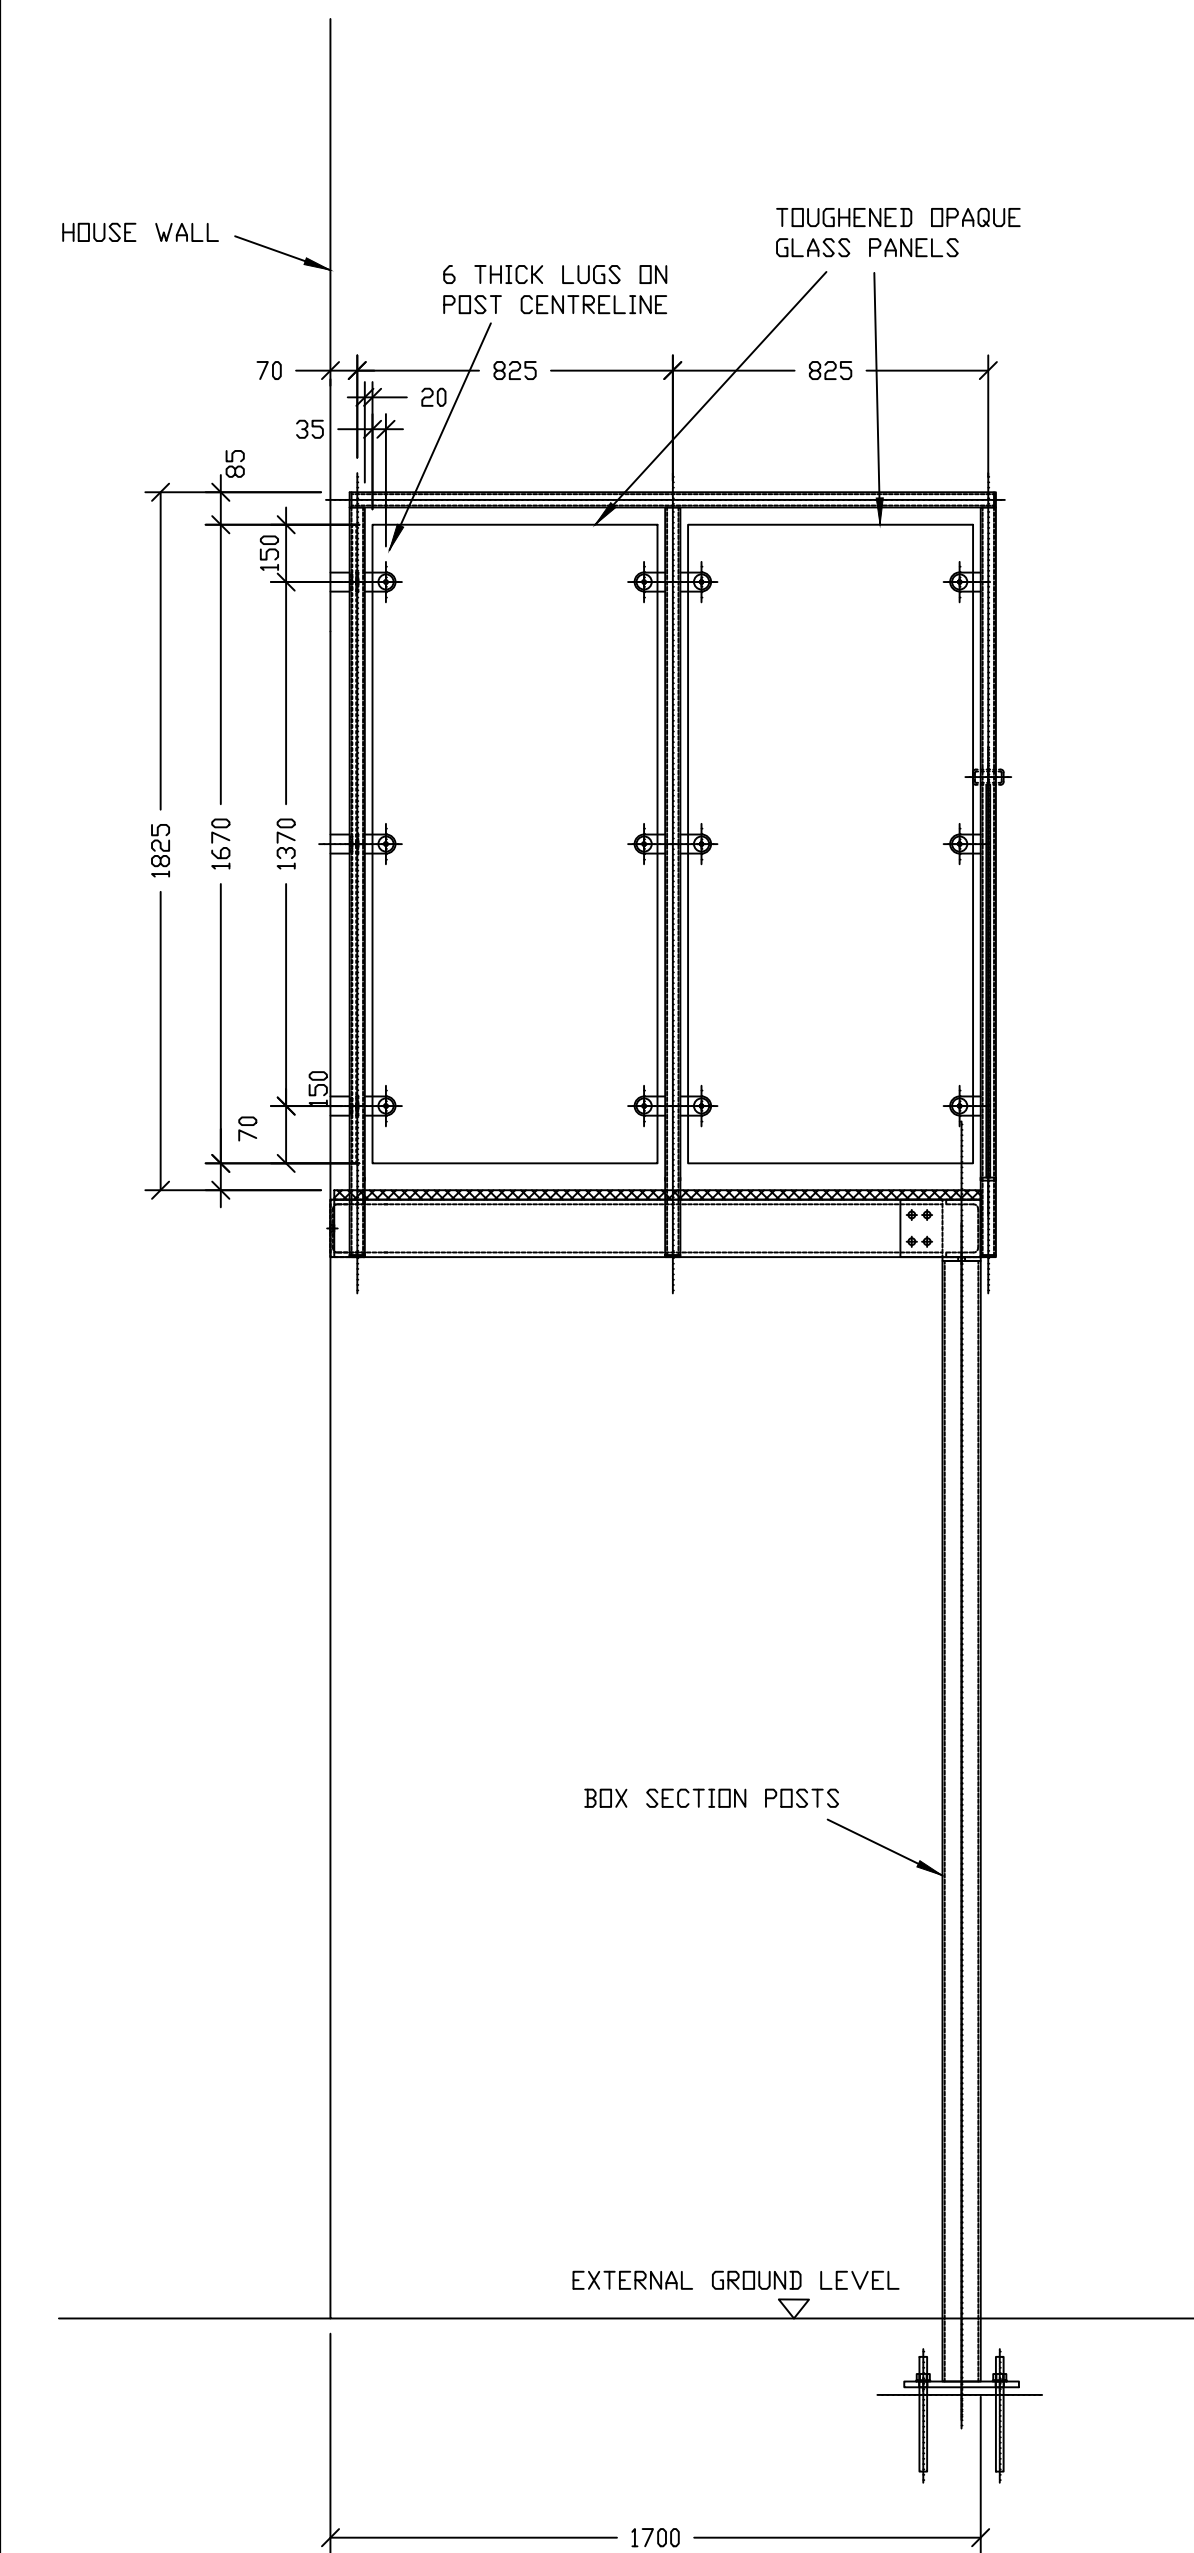


VIEW C-C

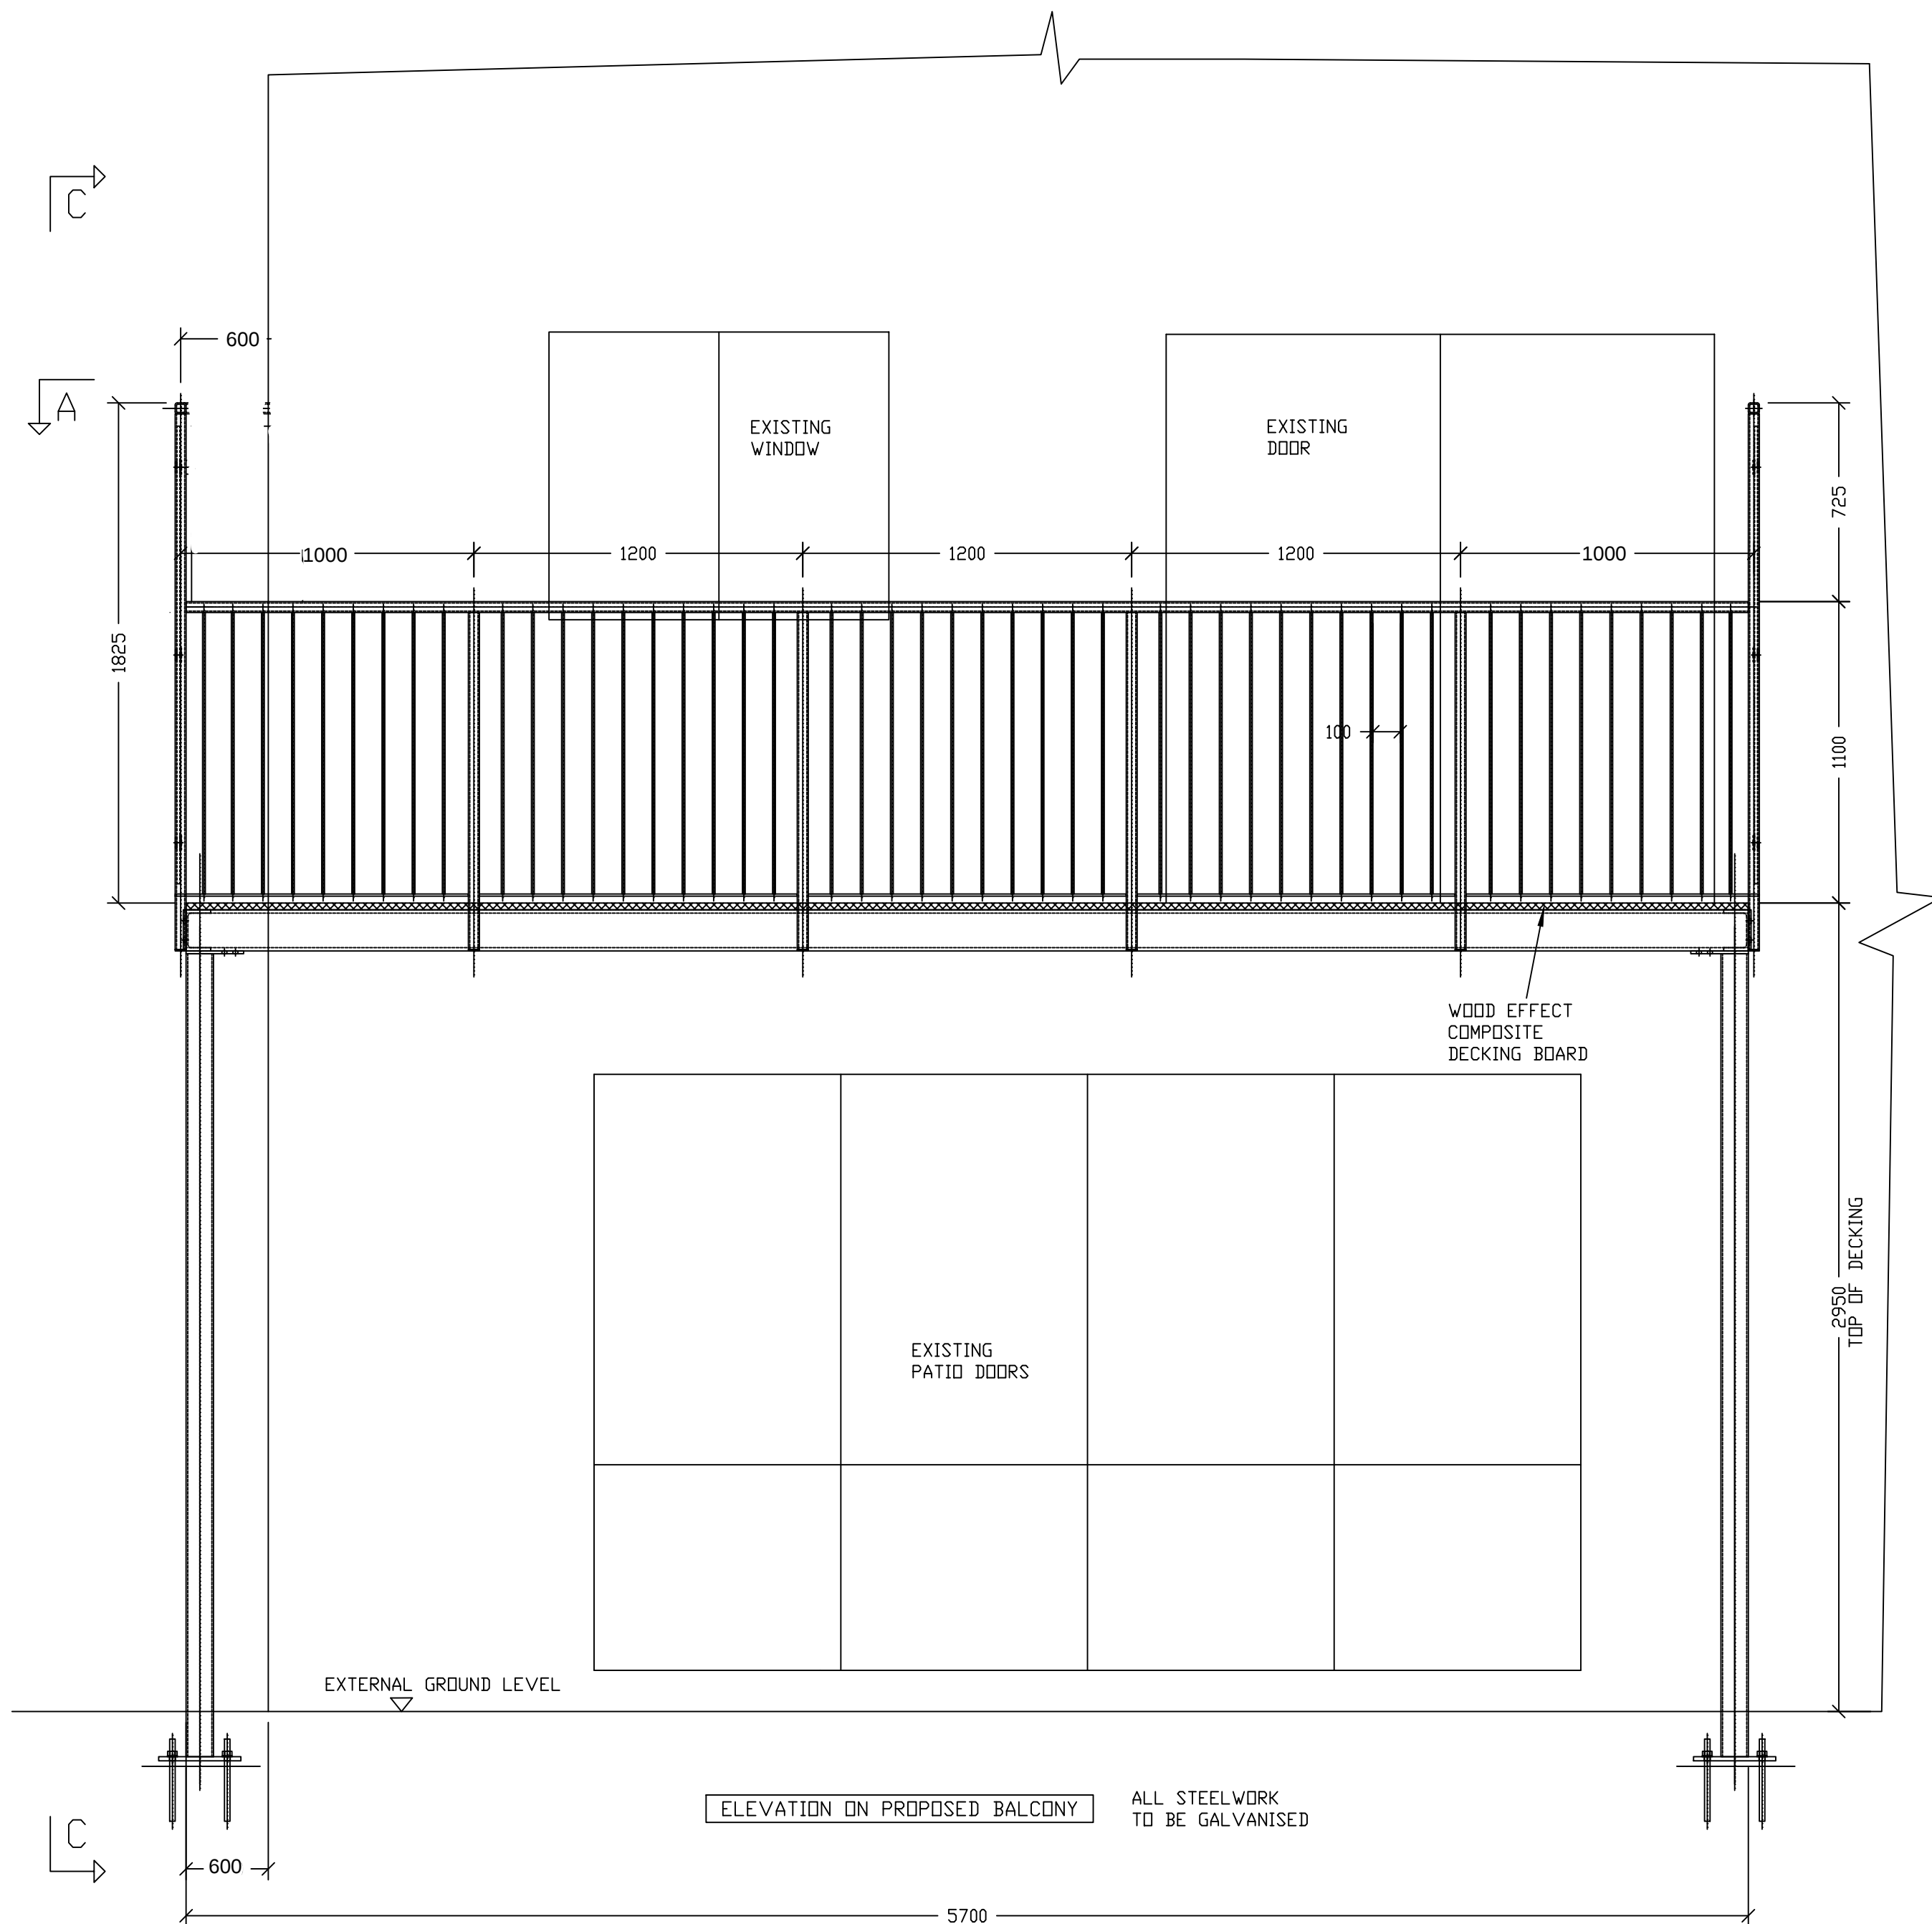

ELEVATION ON PROPOSED BALCONY

ALL STEELWORK
TO BE GALVANISED

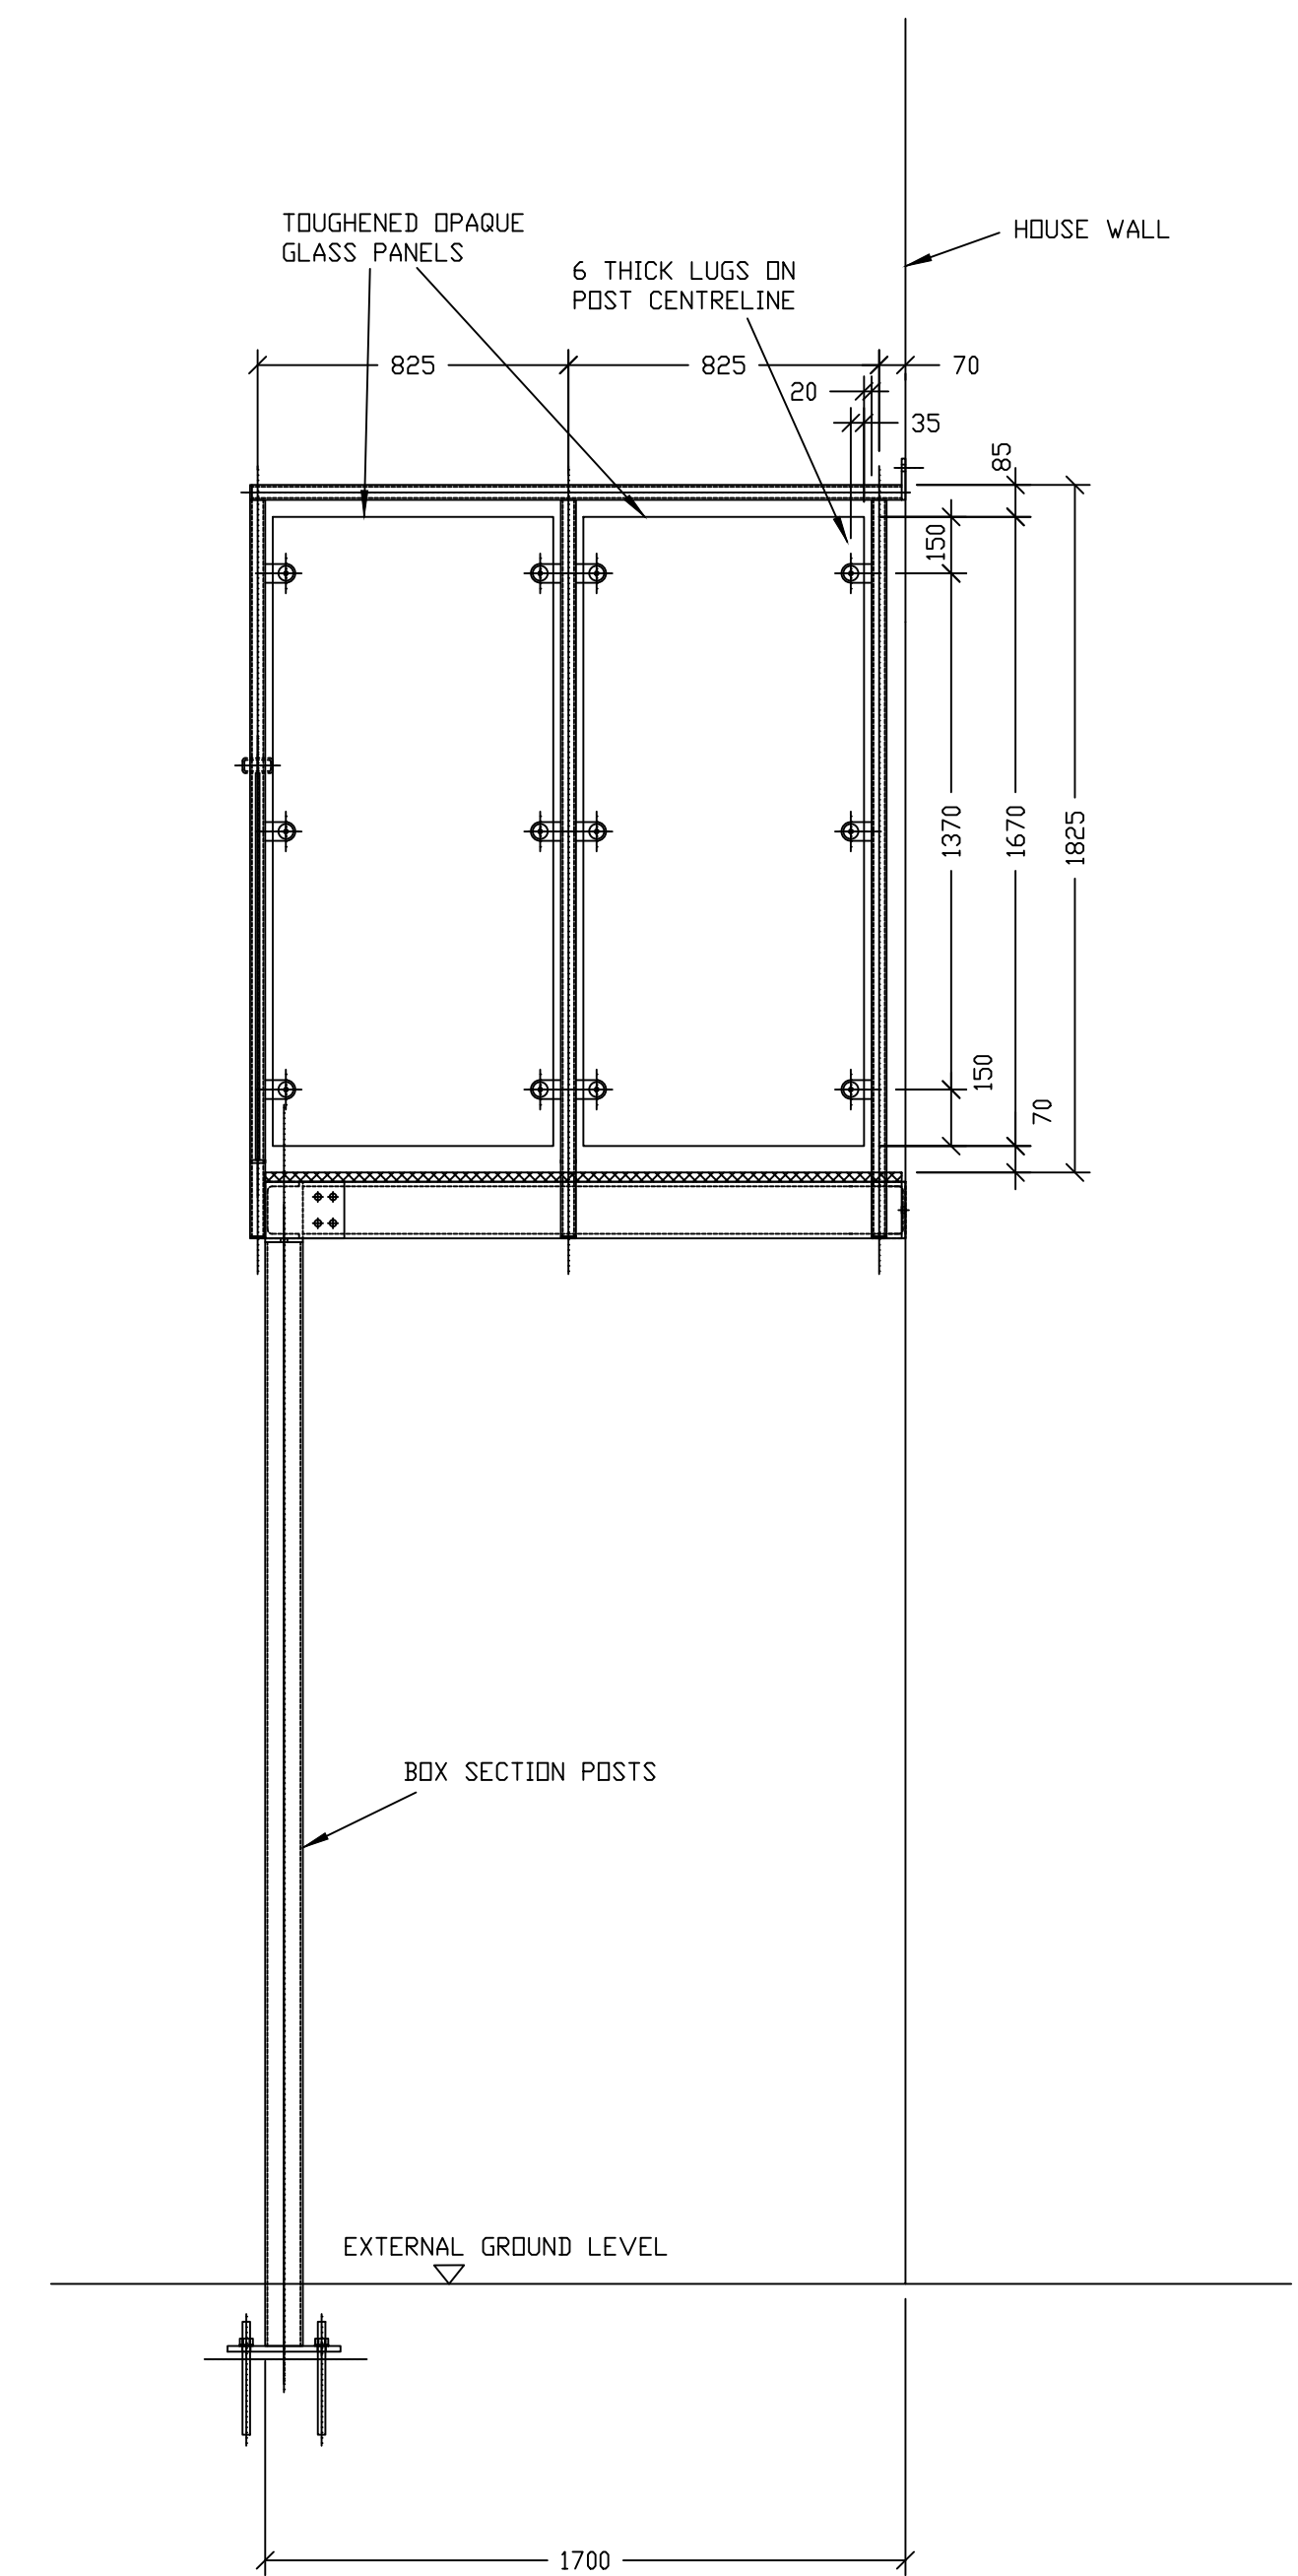

VIEW B-B

A	14.08.24	PWE	UPDATED TO CLIENTS COMMENTS	
REV	DATE	BY	DESCRIPTION	
DIBI				
ENGINEERING LIMITED				
UNIT 6, THE MALTINGS INDUSTRIAL ESTATE				
WHARF ROAD, BURTON ON TRENT				
STAFFS, DE14 1PZ				
TEL No 01283 509173				
FAX No 01283 545451				
DRAWN	PWE		THIS DRAWING IS THE PRIVATE AND CONFIDENTIAL PROPERTY OF DIBI AND MUST NOT BE DISCLOSED, LENT, COPIED OR REPRODUCED WITHOUT WRITTEN PERMISSION FROM THE COMPANY	
CHECKED	PH			
DATE	19.06.24			
SCALE	1:20			
PROJECT:-				
TITLE:-				
PROPOSED BALCONY				
CLIENT:-				
A1				
JDB	No			
DRG	No	001	Rev	A

NDT REQUIRED : YES ☐ (Min 900mm TO BE TESTED. NO ☐

FILLET WELD % BUTT WELD %

UNLESS STATED 6mm FILLET WELD (LEG) TO WPS FW02

WORKING TOLERANCE : CUT LENGTH $\pm 2.00\text{mm}$ - HOLE $\pm 1.00\text{mm}$