


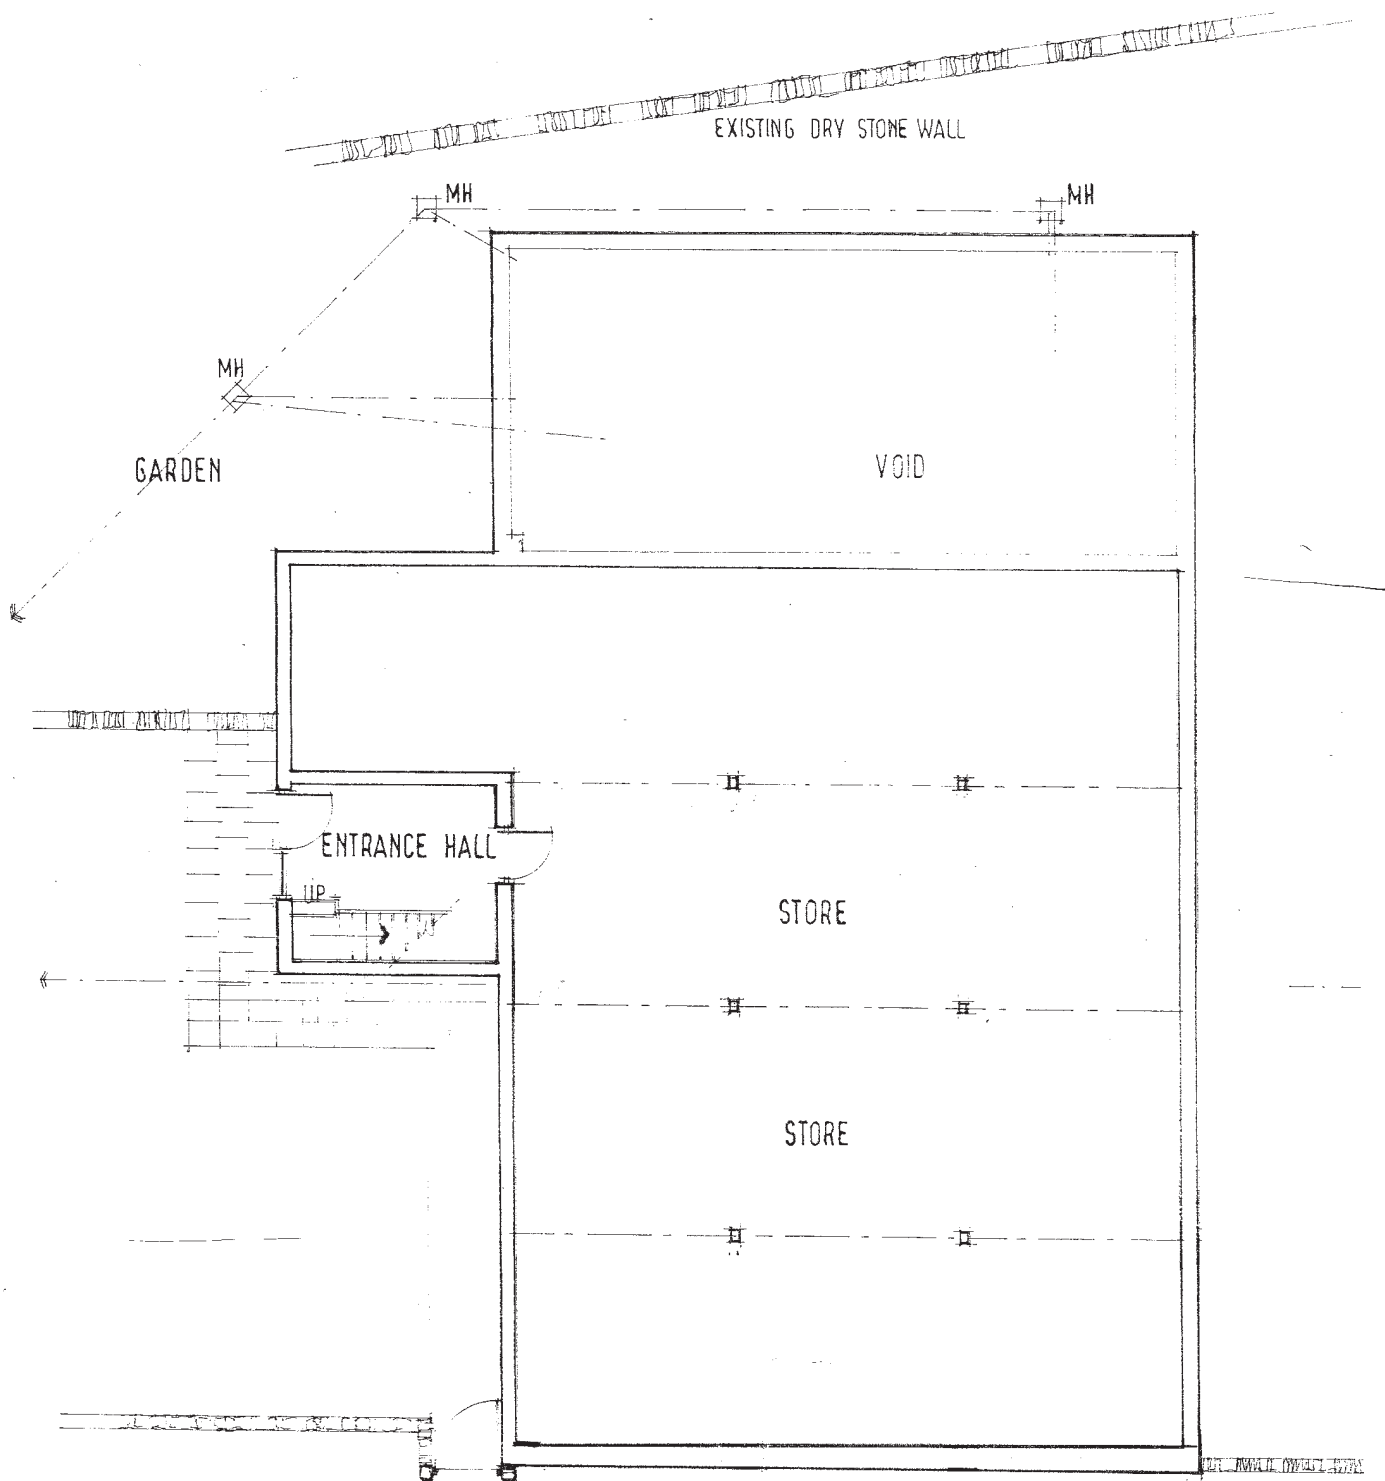

GROUND FLOOR PROPOSED
1:100