




Existing Plant Layout

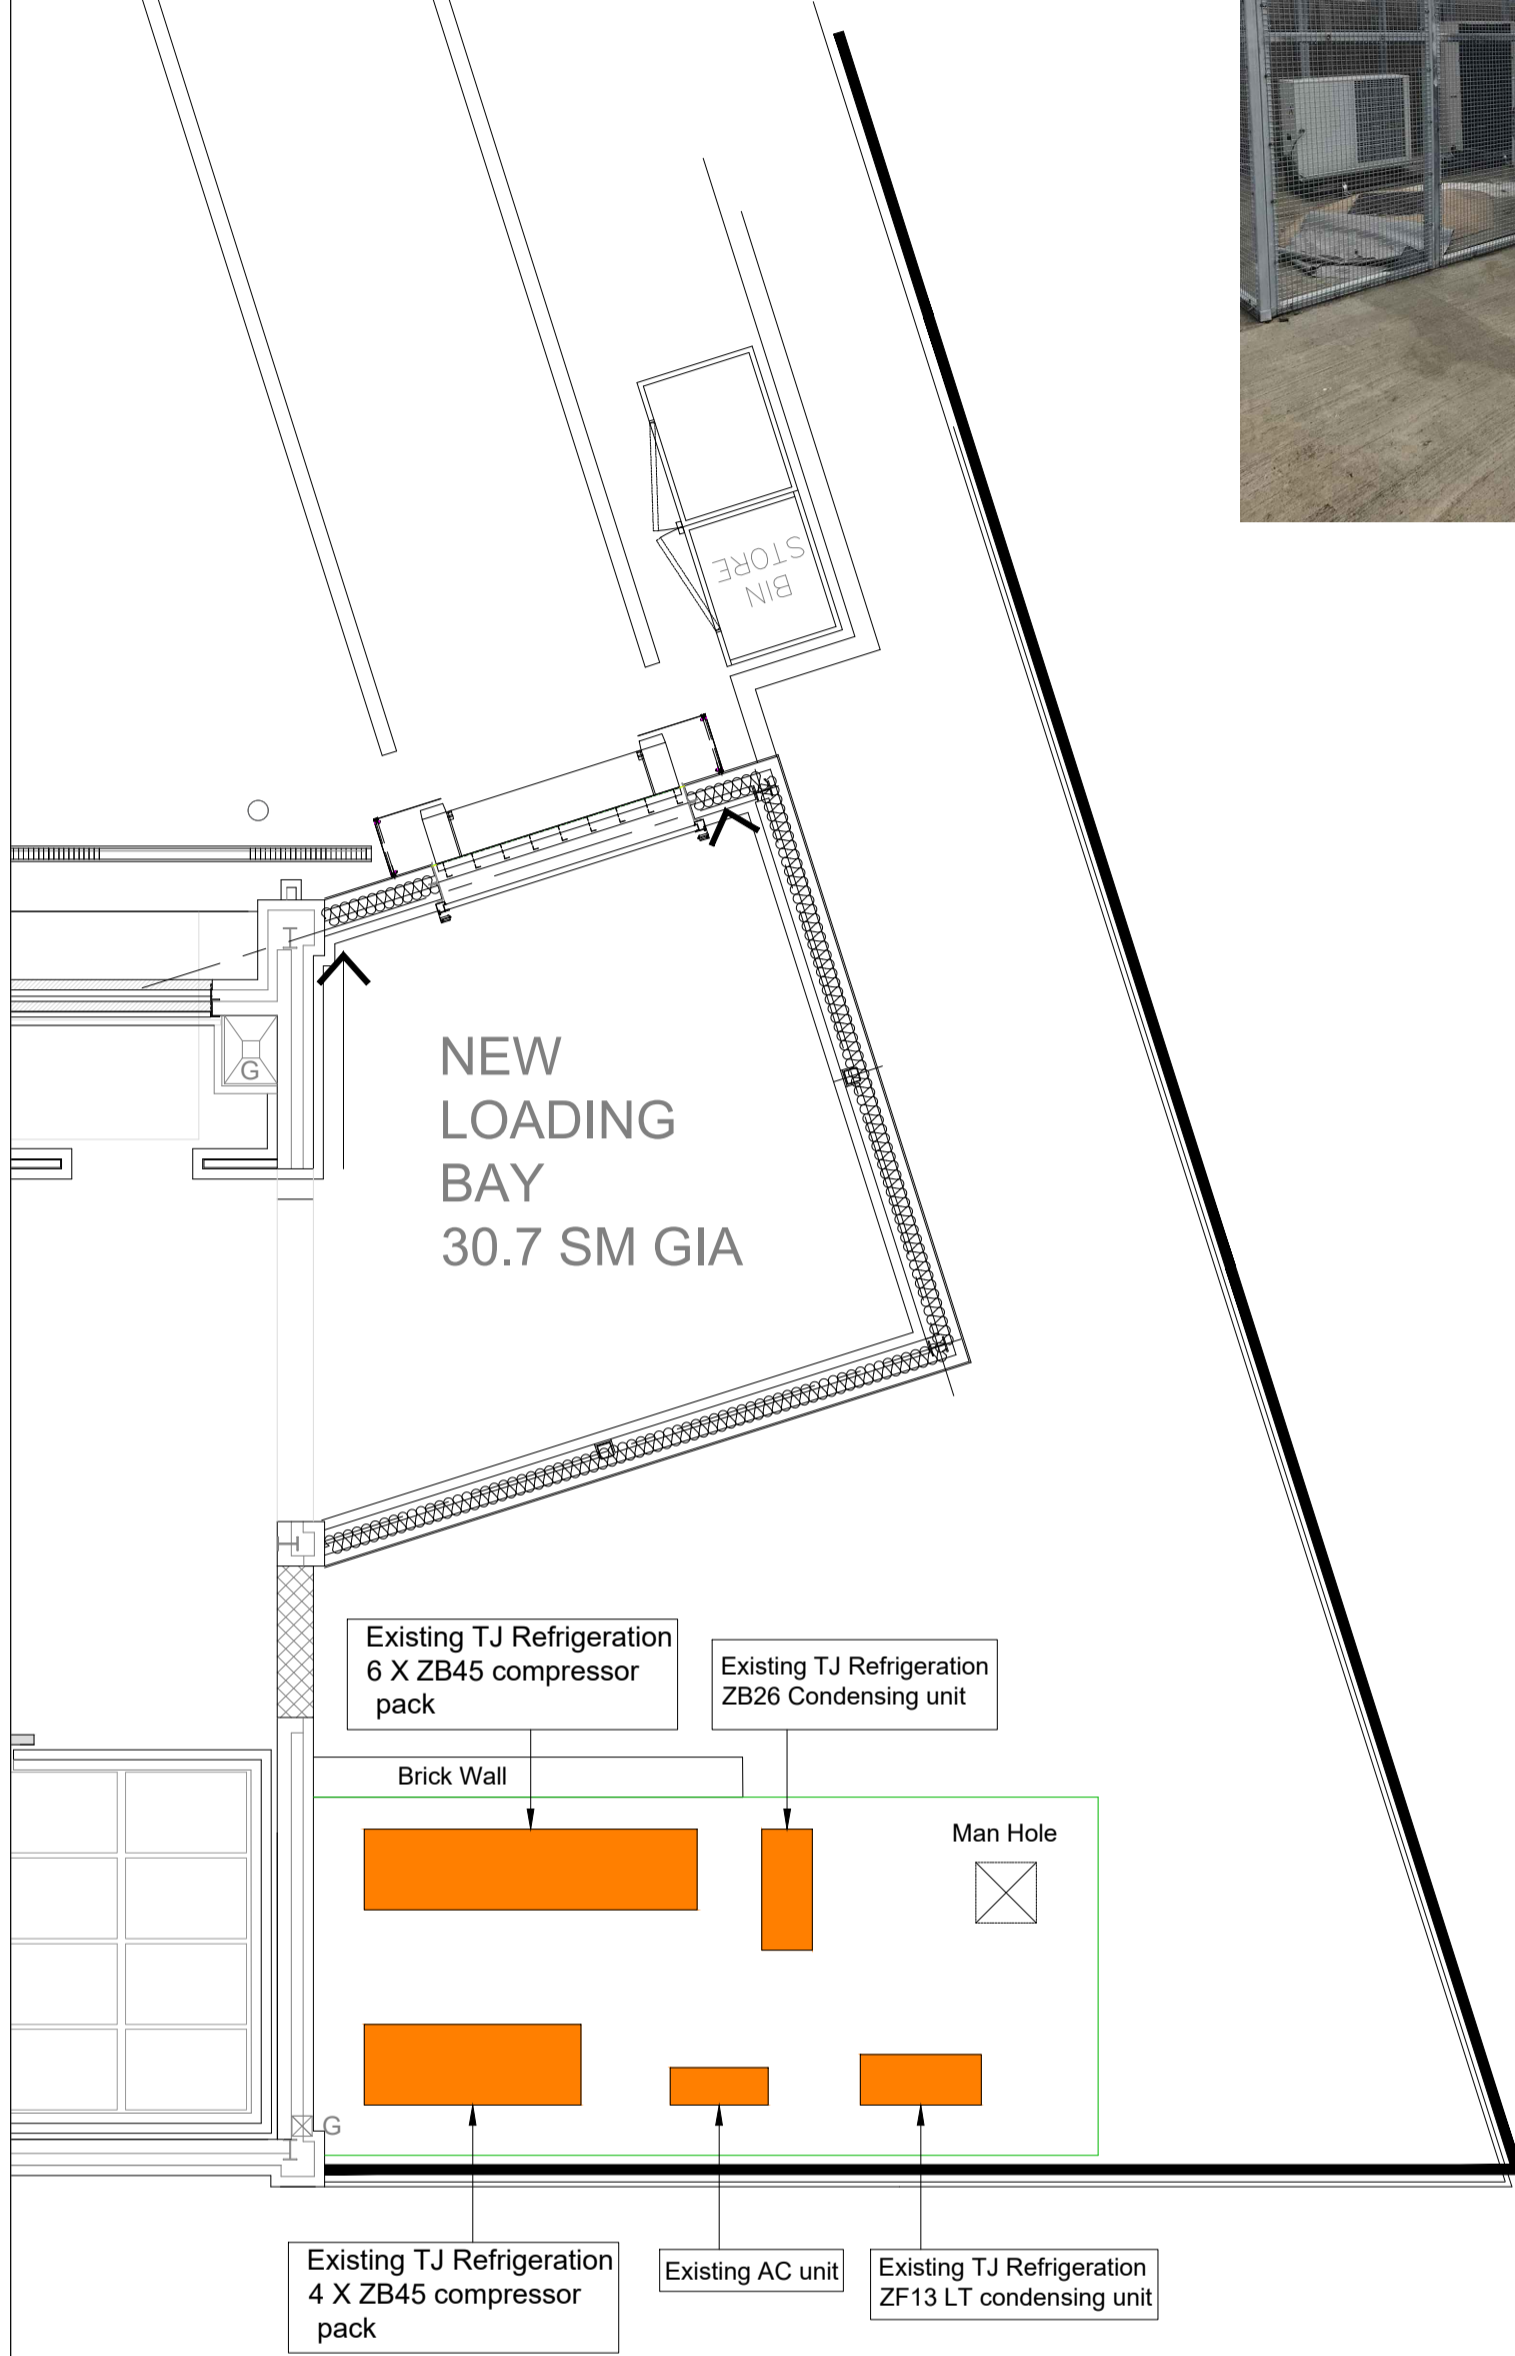

Interim Plant Layout

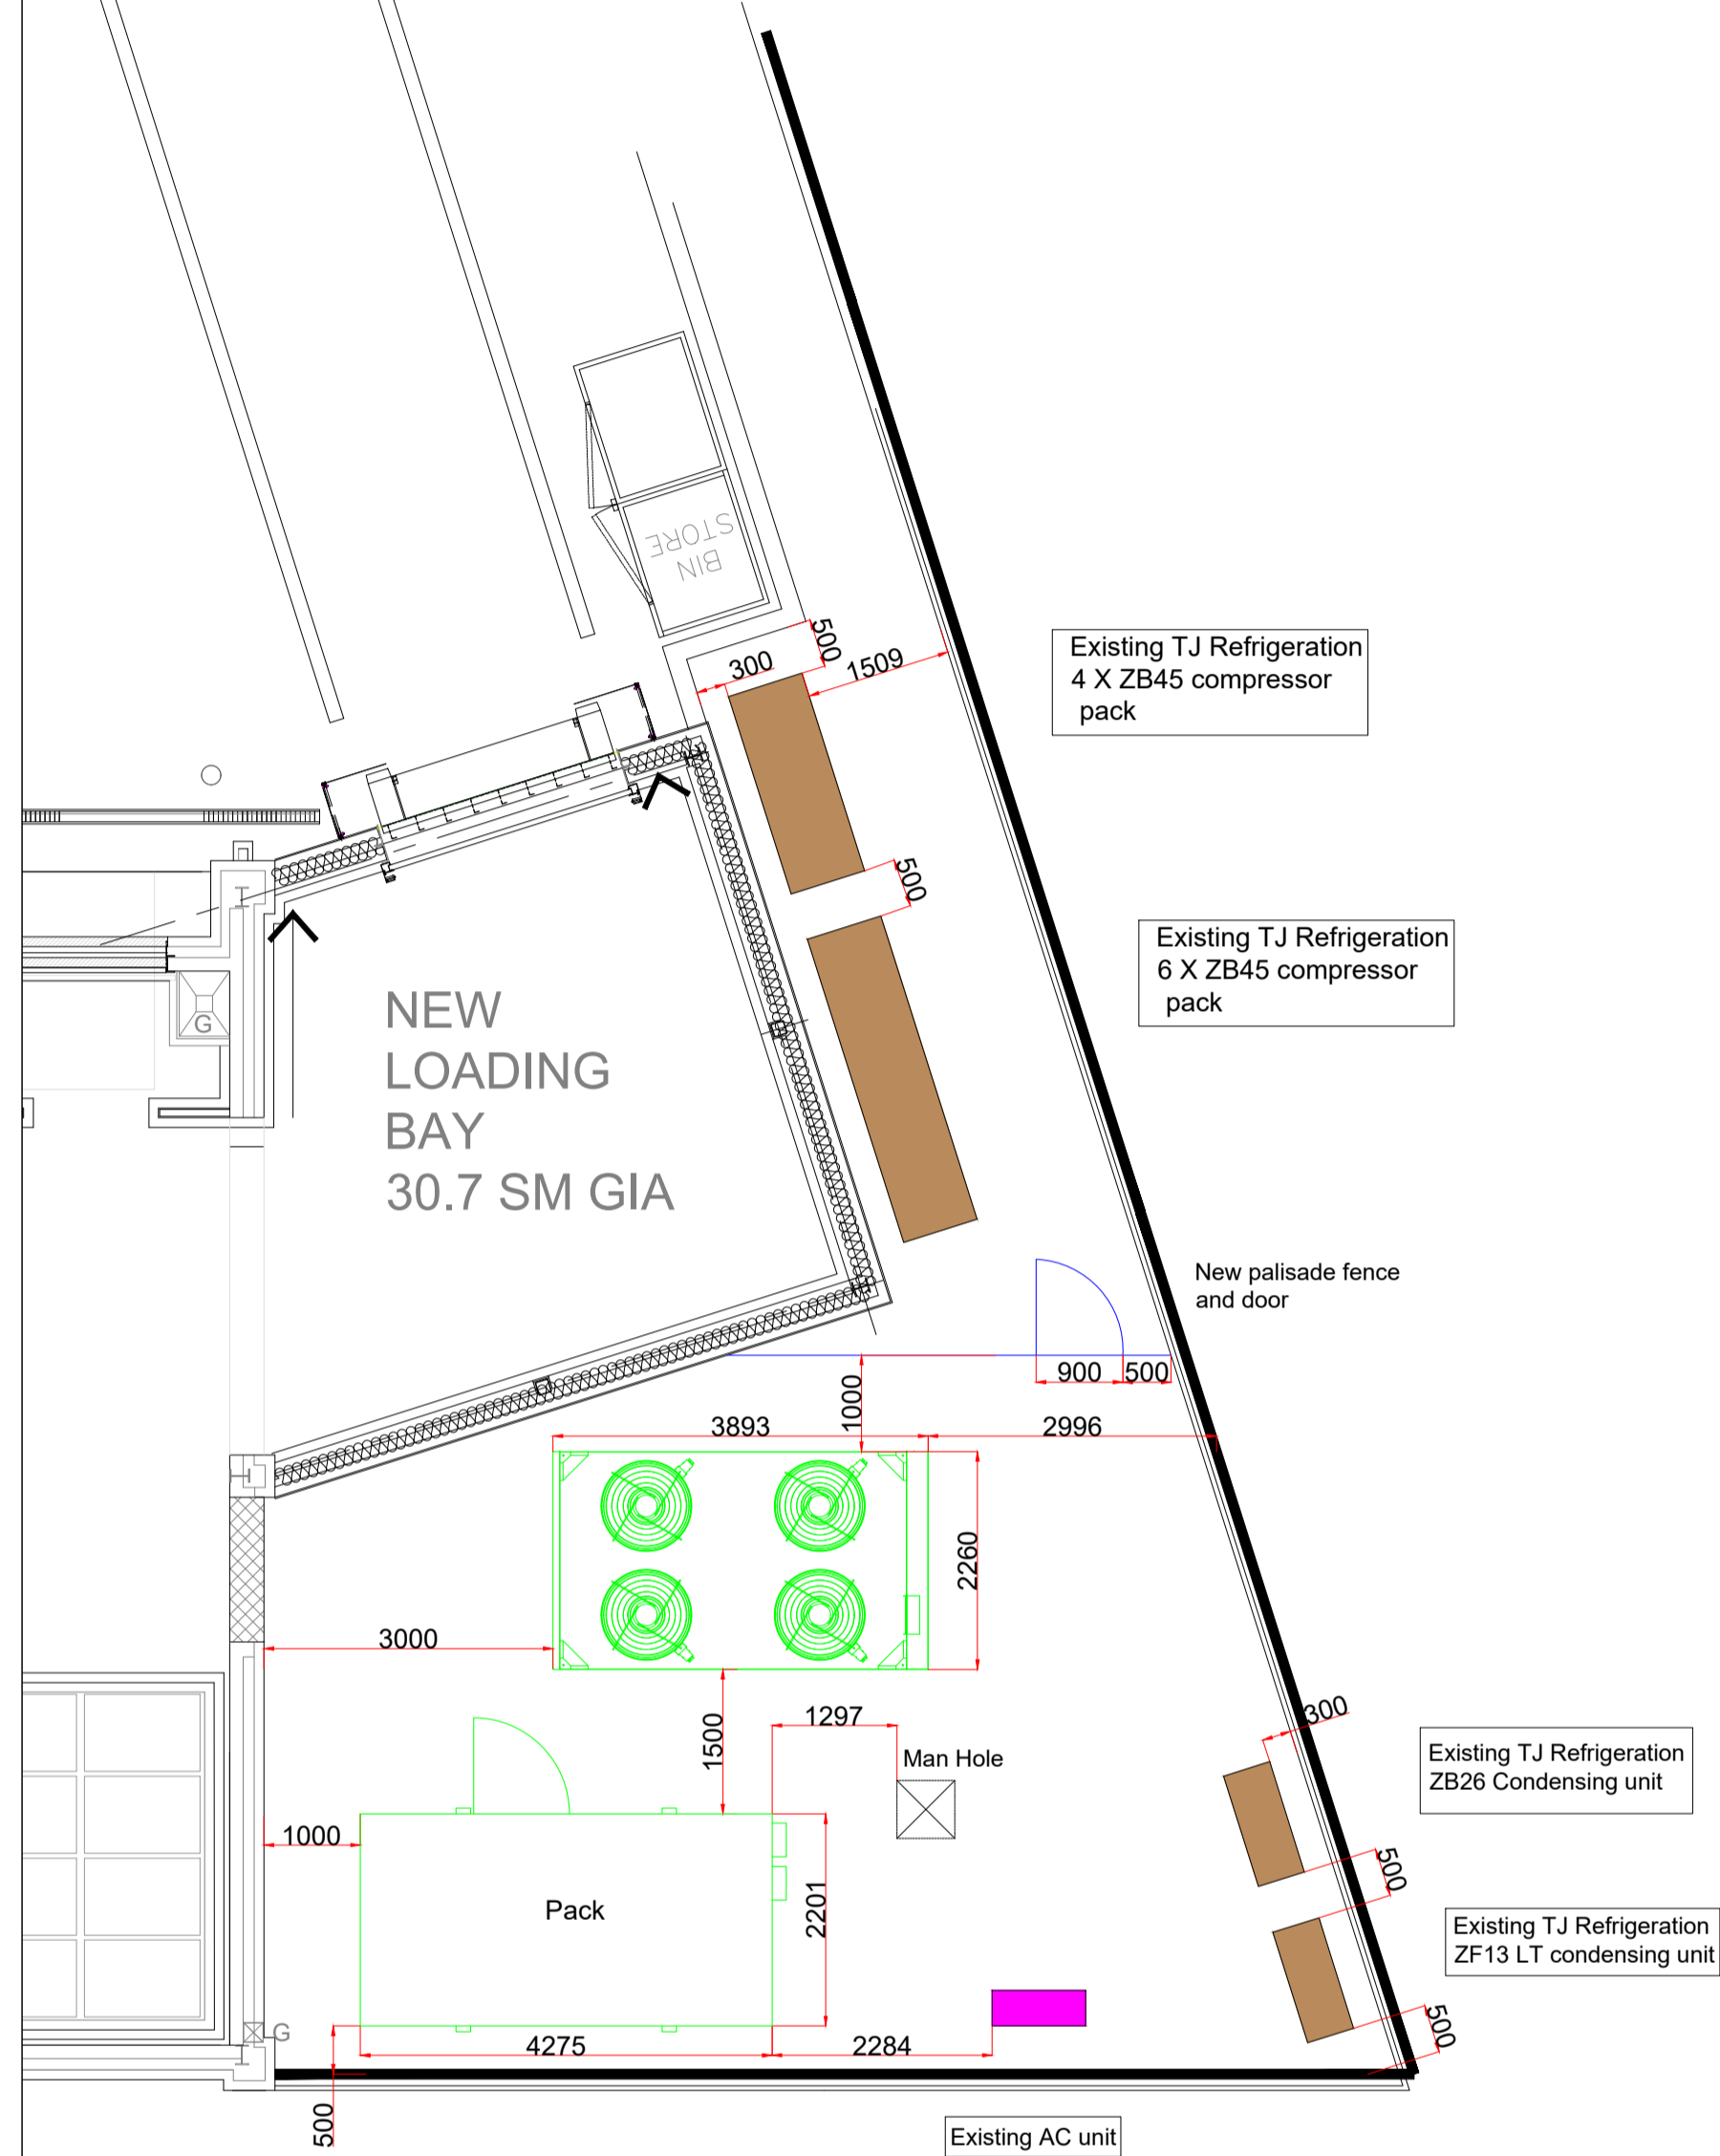

Proposed Plant Layout

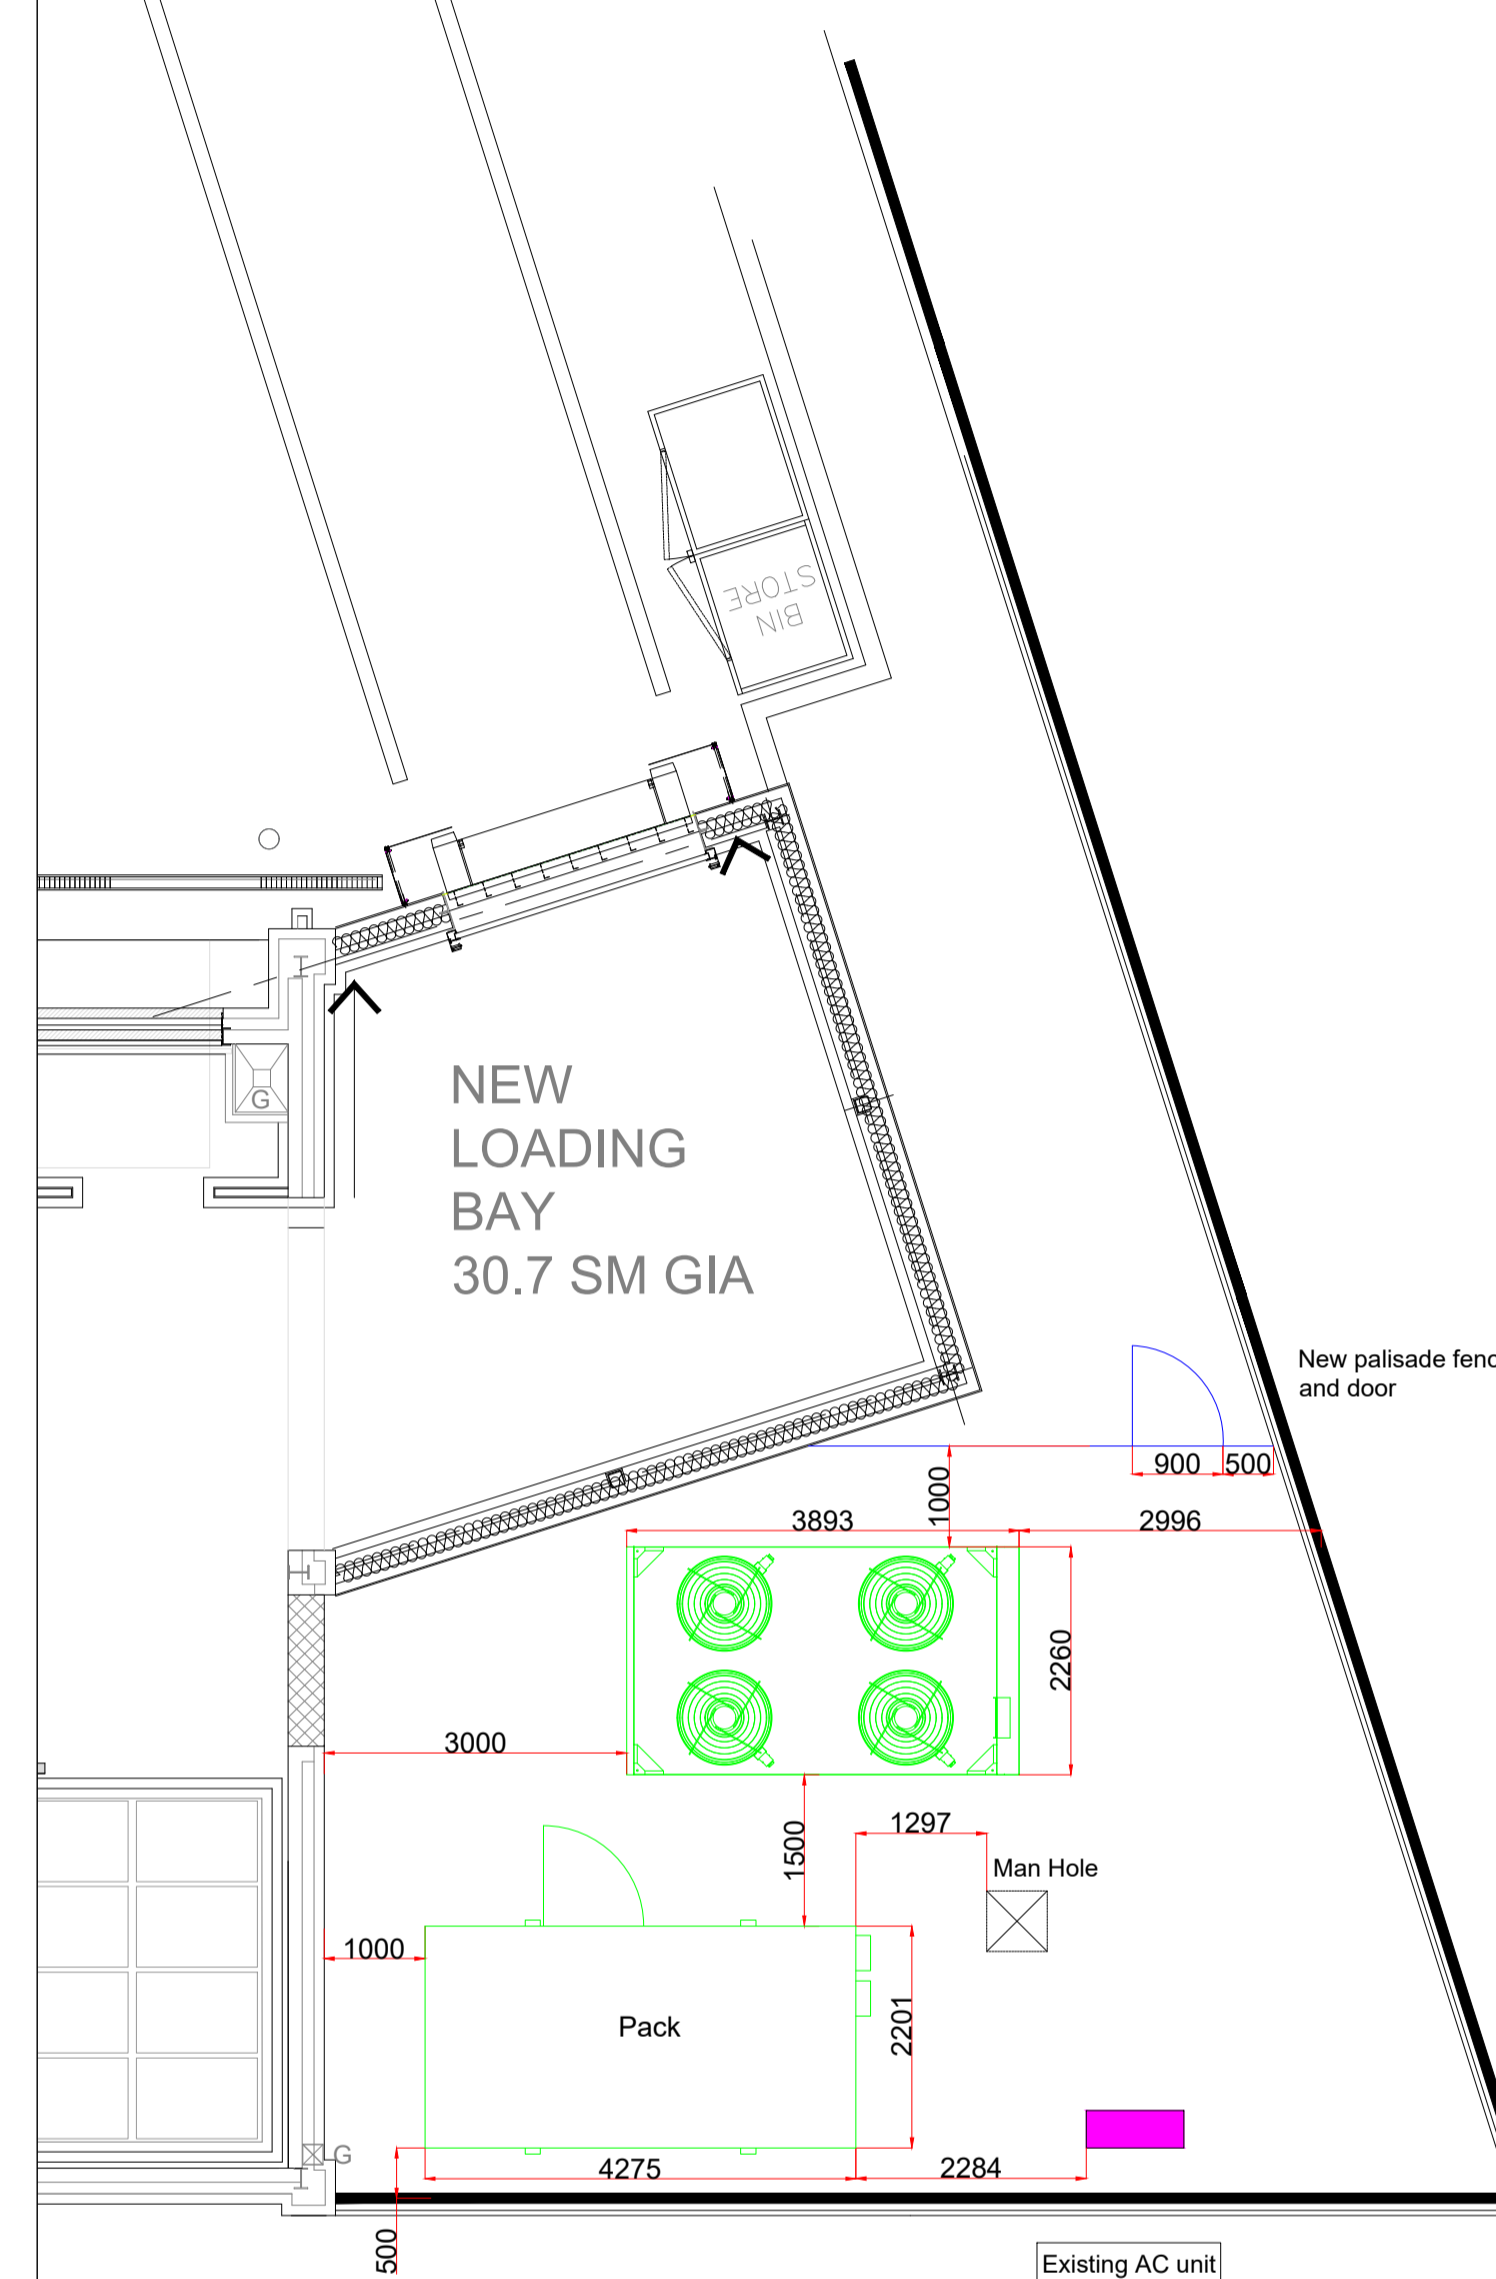

Plant Key:

- Existing - to remain in situ
- Existing - to be relocated
- Existing - to be removed for refurb
- Existing - to be removed for scrap
- Temporary equipment
- New equipment

Builders Work Key:

- Existing - to remain in situ
- Existing - to be removed
- Temporary
- New
- New Concrete base

Rev	Date	Details	By

Project:
ALDI
DONCASTER ROAD, BARNSELY

Store ID: #14-GOL

Client:



1st Floor
23 Cavendish Street
Keighley
West Yorkshire
BD21 3RB
Tel: 01535 287032
E-Mail: MarkW@wave-refrigeration.com

Drawing Title:
PROPOSED PLANT LAYOUT


Client Drawing Revision:
2341-110A

Wave Consultant: MARK WILLIAMS



Drawn By: GD	Drawn: 06-06-2018
Scale: 1:75 ON ISO A1	Checked: VT
	Approved: MW

Drawing No: 18-GOL-14-06	Revision: 0
-----------------------------	----------------

SCM CO2 Pack
Combined Noise level 45dB(A) @ 10m

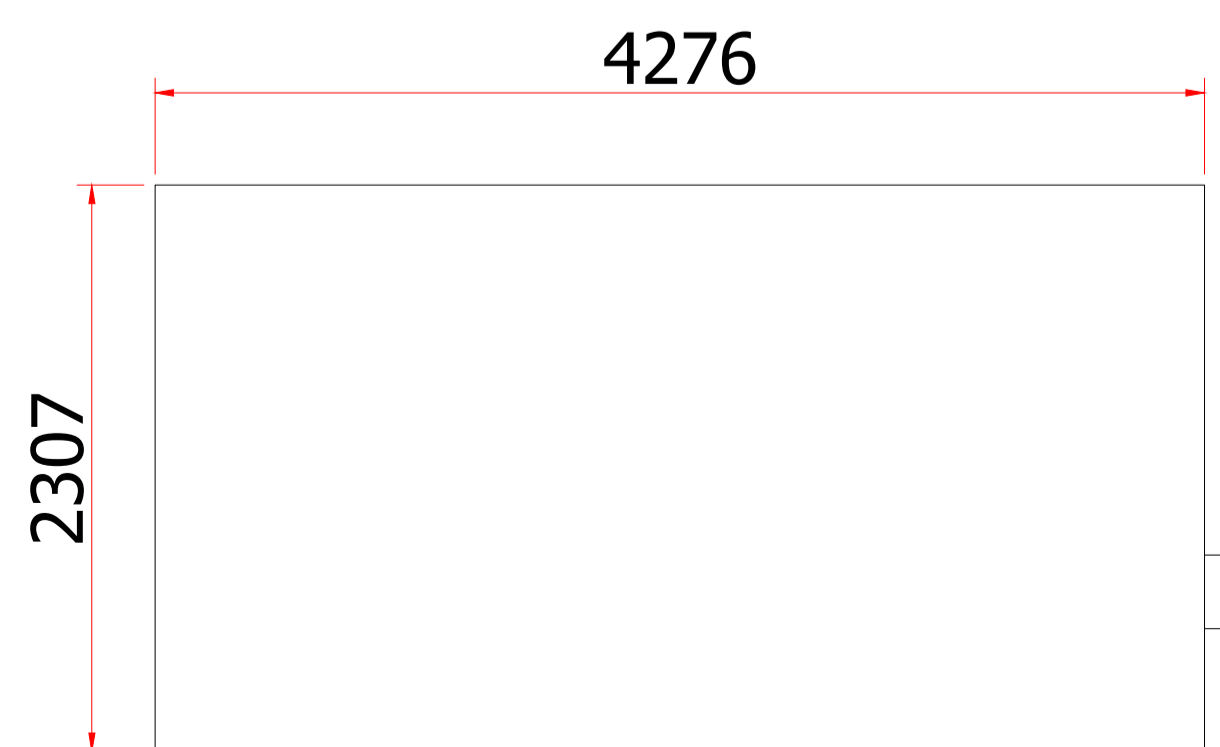

Kelvion Gas Cooler
Standard Noise Dual Circuit
GF-PC202F5H

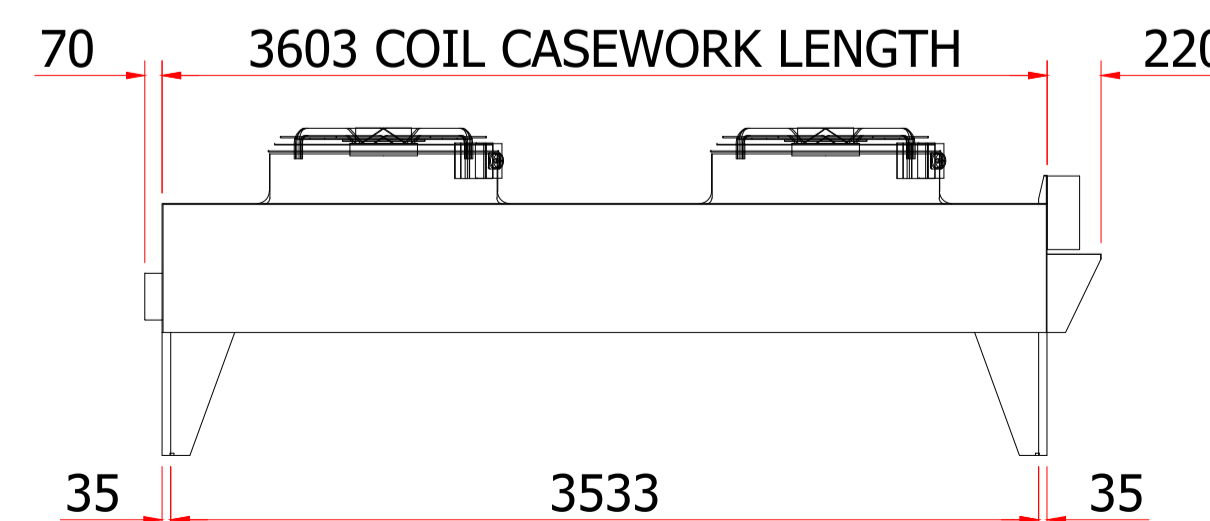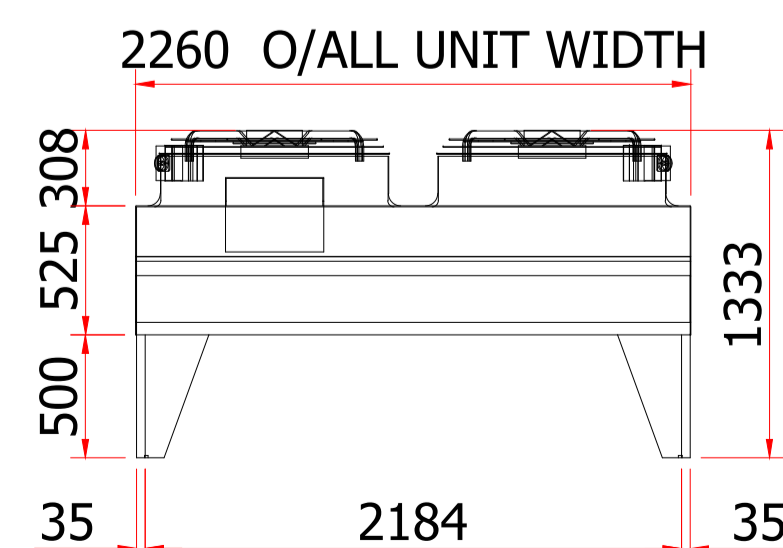

Note:

1. All existing AC units retained.
2. Refrigeration Contractor to advise on service penetrations prior to core drill.
3. Exposed Refrigeration services to receive top hat protection.
4. Plant Cage access doors and position to be agreed with refrigeration contractor and builder.
5. New plant enclosure
6. Fire escape routes are to be maintained throughout the store refit and must not be obstructed at any time.
7. Upon completion of CO2 installation all existing HFC equipment and redundant plant enclosure to be removed.