





PROPOSED (part) FRONT ELEVATION




PROPOSED (part) REAR ELEVATION

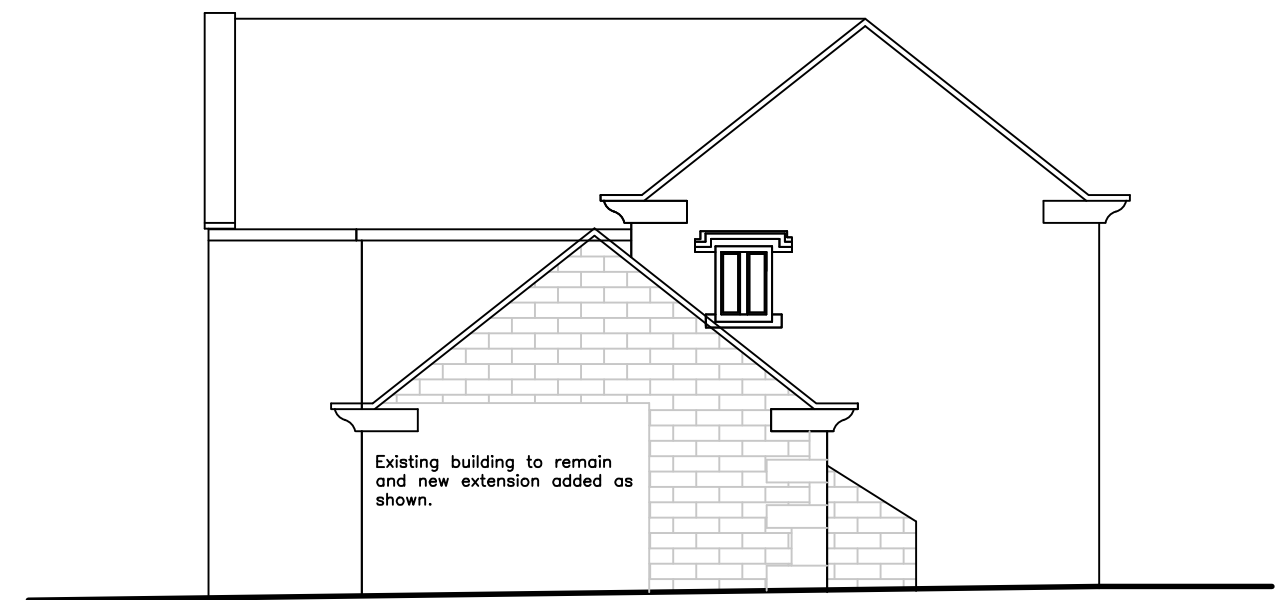

PROPOSED SIDE ELEVATION

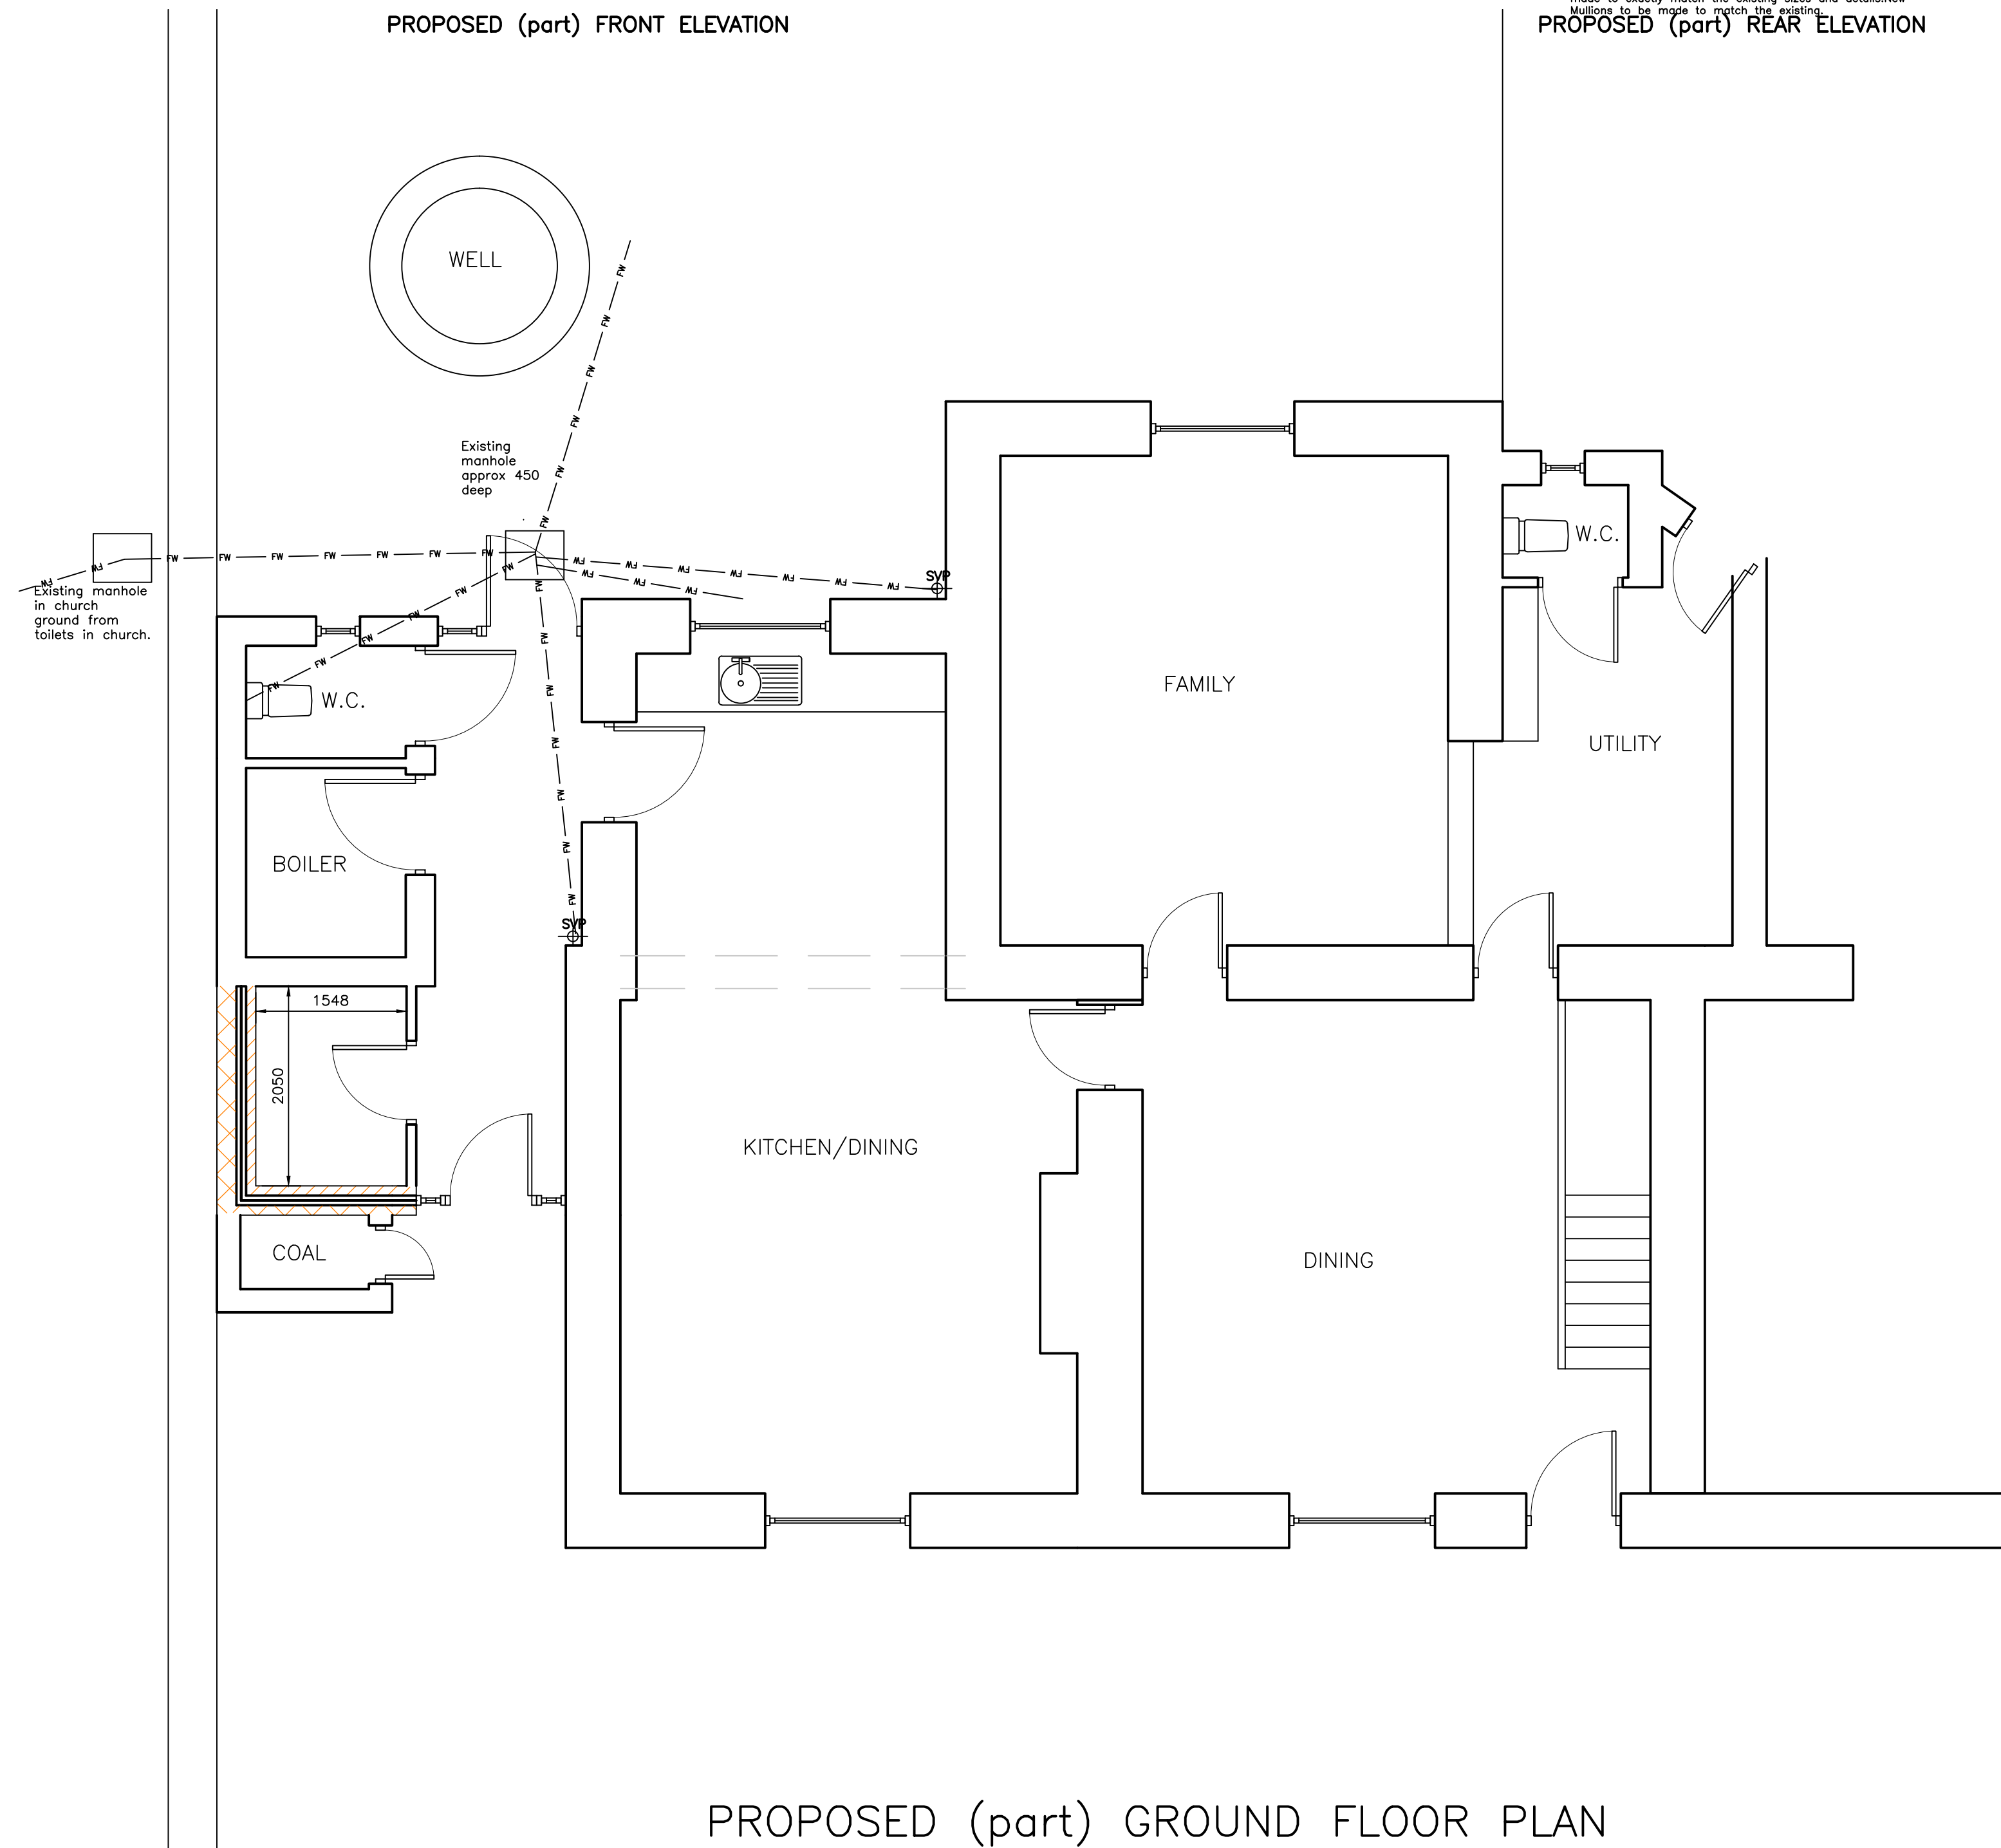

PROPOSED (part) GROUND FLOOR PLAN

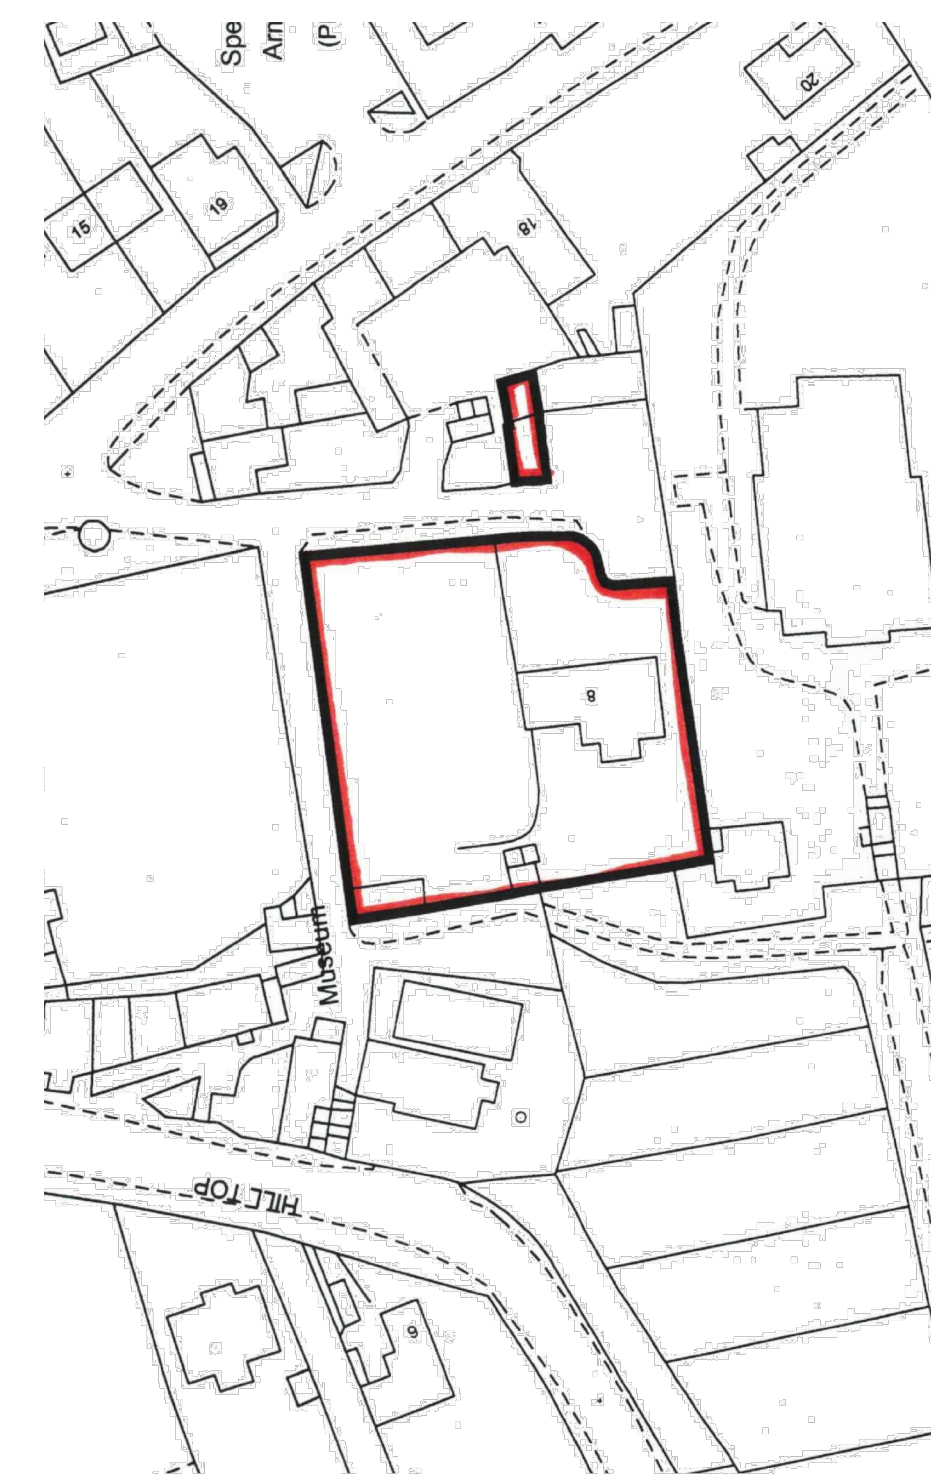

LOCATION PLAN 1:1250

KATE RUSBY
PROPOSED PLANS

PROPOSED EXTENSION
8 CHURCH STREET
CAWTHORNE