

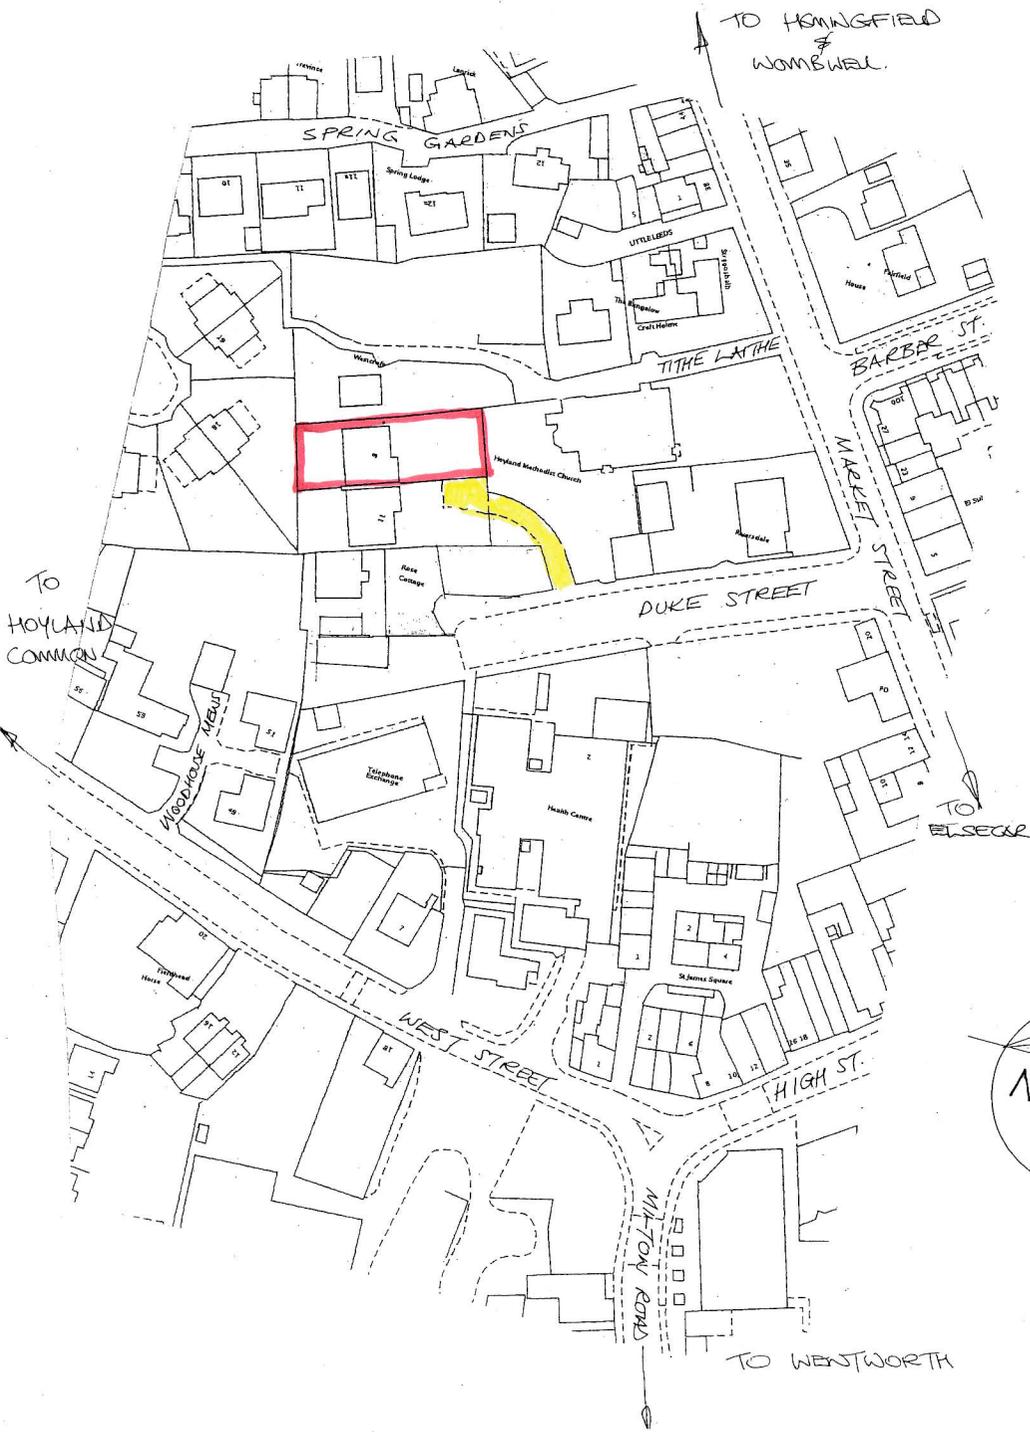


Location Plan 1:1250

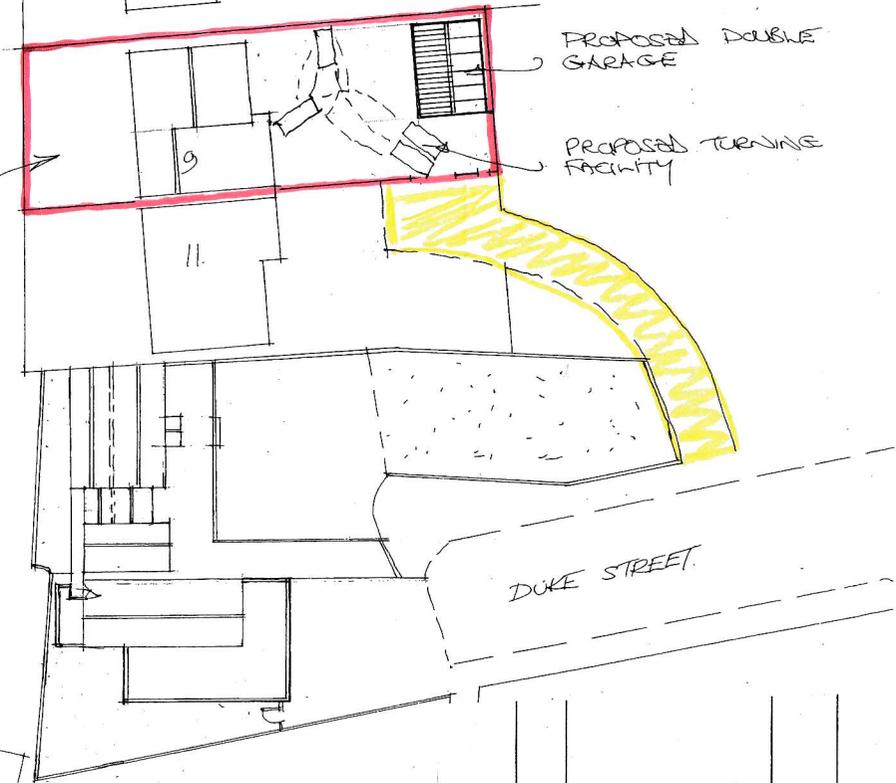

PROPERTY REF. TO:

Site Layout 1:500

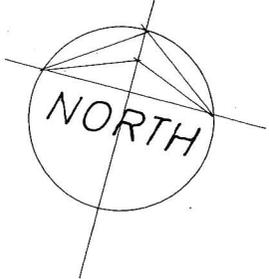

B/Regs:

Rev	Notes	Date

Planning:

**Garry Greetham Associates**  
Residential Design Consultant  
Westwood House  
18 Carr Lane  
Tankersley  
Barnsley S75 3BE  
Tel(01226)746573

PROJECT	Internal Alterations
CLIENT	Mr. & Mrs. D. Howarth
TITLE	Site & Location Layouts
ADDRESS	9 Duke Street, Hoyland Barnsley. S74 9QS
DRAWN BY	999
SCALE	as shown
DATE	Jul 21
DRAWING No	949-01
REV	

Member of the Chartered Institute of Architectural Technologists