


- General Notes
- This drawing should not be scaled for setting out purposes.
 - This drawing shows the provisional design only and is subject to Local Authority approval.
 - This drawing is based upon a topographical / ordnance survey provided by others.

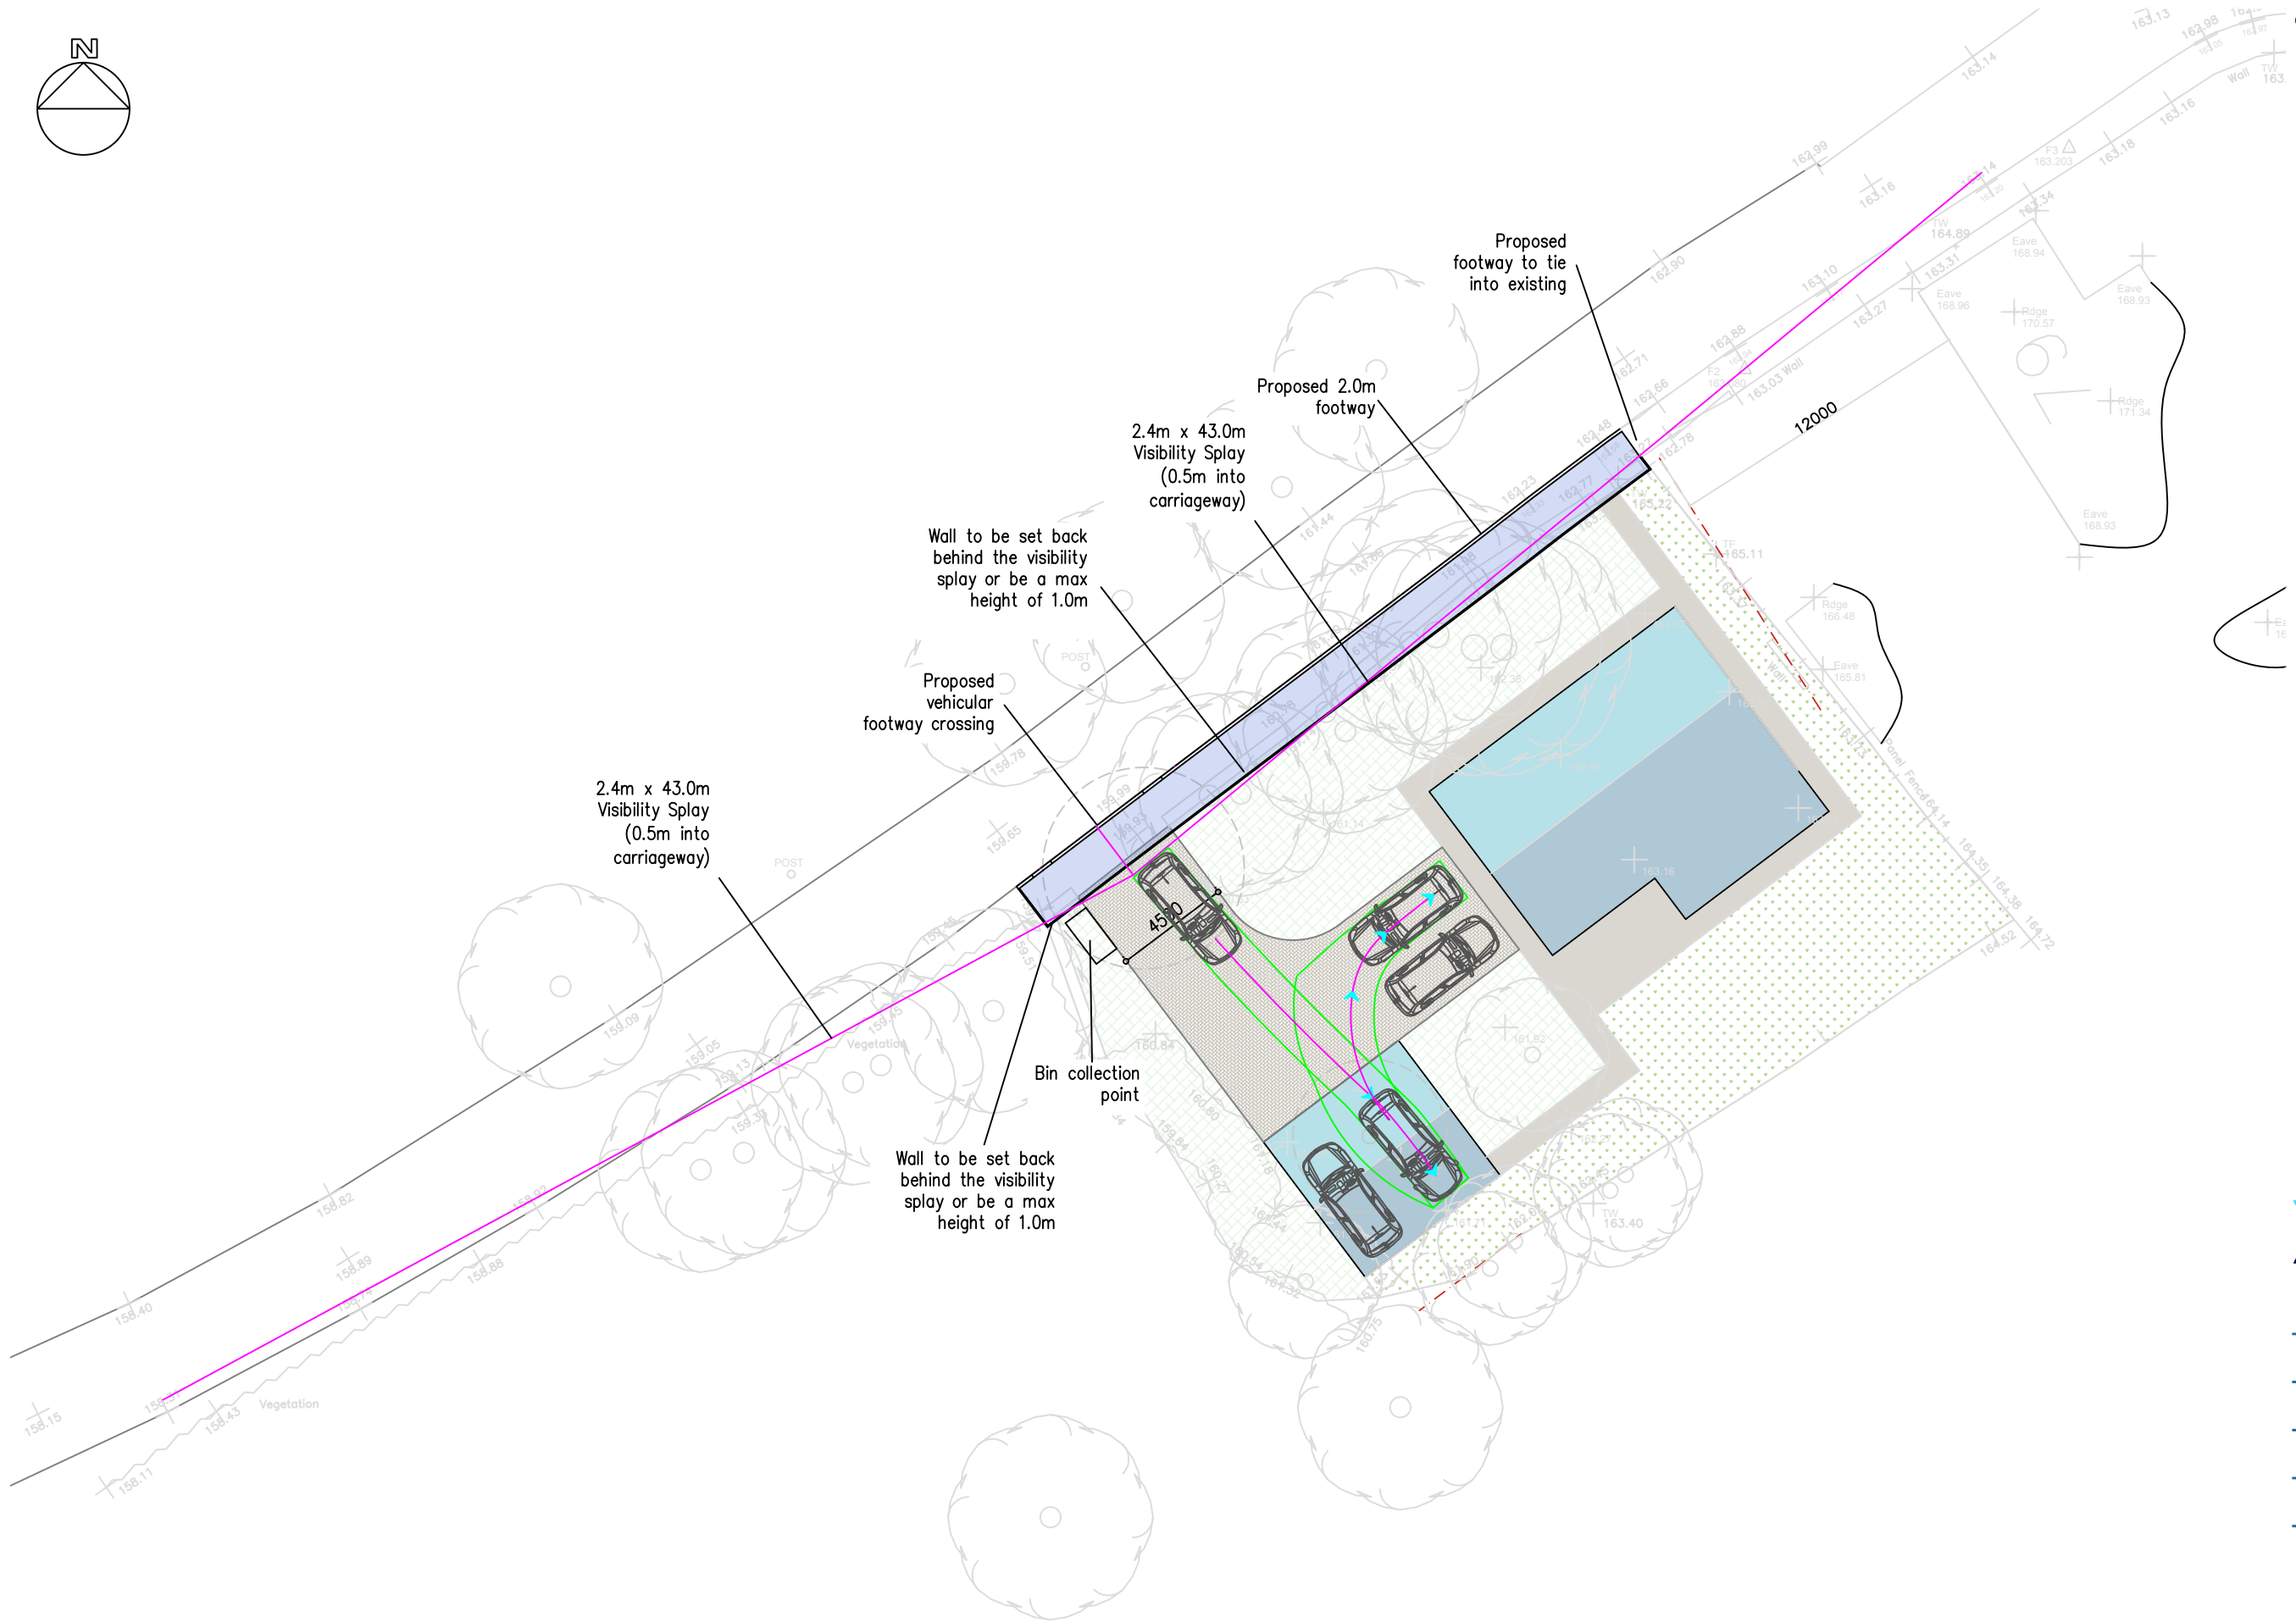

PROJECT TITLE						
79 CHAPEL ROAD, PILLEY						
DRAWING TITLE						
PRELIMINARY FOOTWAY PROPOSAL						
DRAWING NUMBER						
ORIGINATOR	PROJECT	VOL.	TYPE	ROLE	NUMBER	
PRGN -	2503 -	HGN	DR	CH	0001B	
CLIENT						
NEIL ANTHONY						
SCALE						
1:250	A3	DRAWN	CHECKED	AUTHORISED	DATE	
		JH	LJO	LJO	JUL 26	

PARAGON HIGHWAYS
PEACH HOUSE WEST, THE WALLED GARDEN
NOSTELL ESTATE YARD
WAKEFIELD WF4 1AB

01924 291536
MAIL@PARAGONHIGHWAYS.COM

COPYRIGHT © 2024 PAUL HOWARTH HIGHWAY CONSULTANTS LTD T/A PARAGON HIGHWAYS