


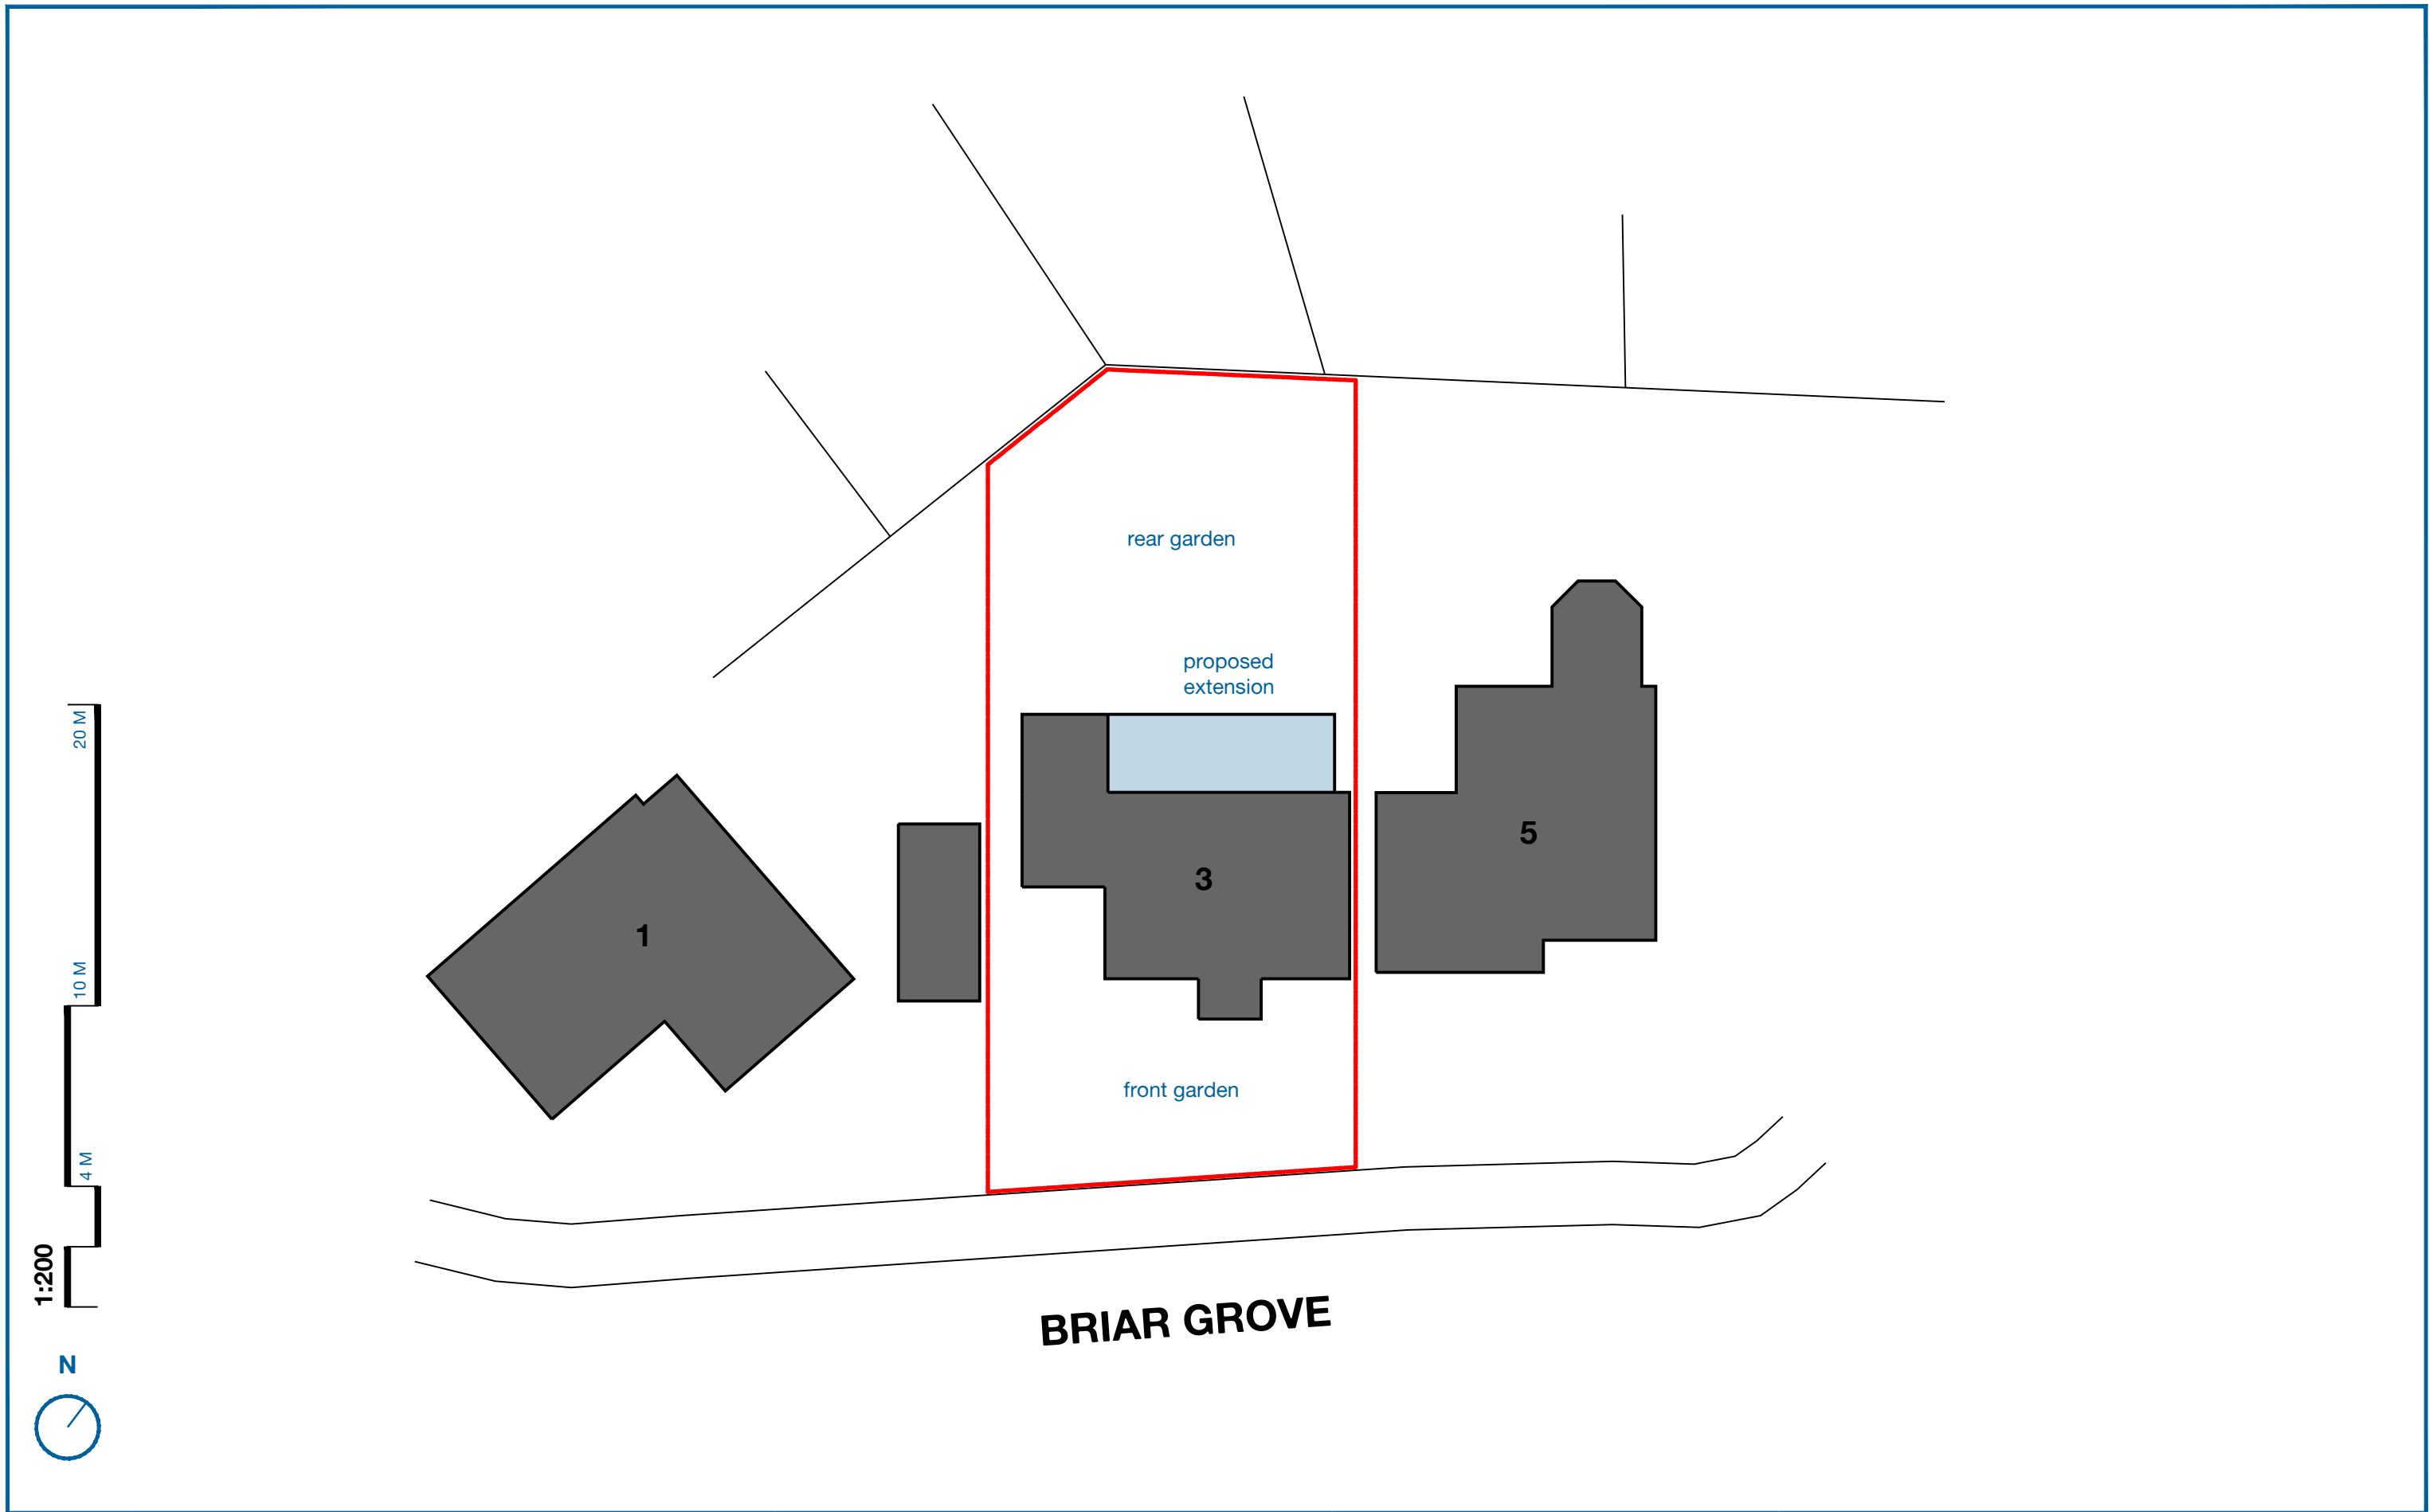

	TITLE		PROJECT No.		DRAWING No.		REVISION		PLANNING		CHRIS HILL ARCHITECTS		RIBA  T: +44 7478532498 E: chrishillarchitects@icloud.com			
	BLOCK PLAN		CHA 2410		1-01		A									
	PROJECT		SCALE		PAPER		DATE		AUTHOR						Only scale from original copies of this drawing, check all dimensions on site. This drawing to be read in conjunction with all relevant drawings, and for use in this project only. © copyright (chris hill architects) exists on all information and designs contained upon this drawing.	
	3 BRIAR GROVE		1:200		A3		03.09.2024		CH							