



Note Distance to Boundary
 A=4.2m
 B=9.6m
 C=13m

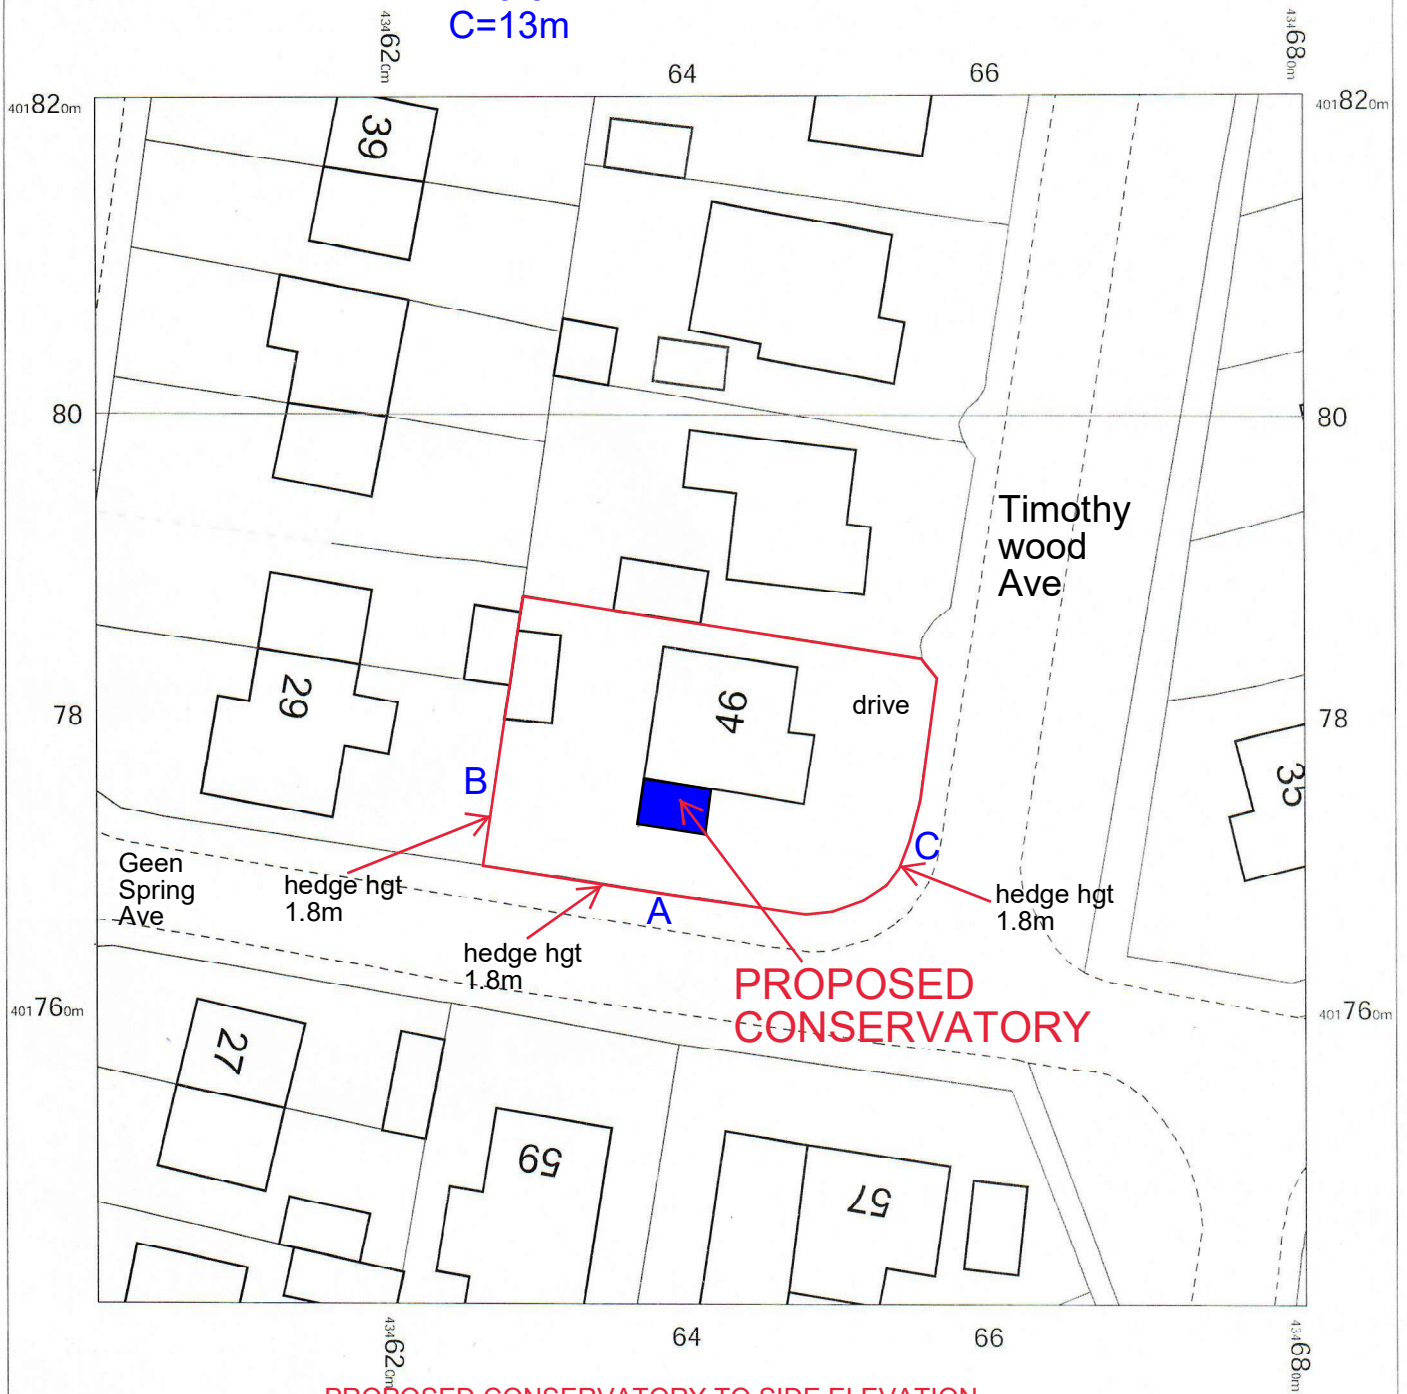

PROPOSED CONSERVATORY

PROPOSED CONSERVATORY TO SIDE ELEVATION
 width 4.25m, projection 3m, hgt to eaves 2.85m, hgt to ridge 3.75m
 brickwork to match property, frames/rafters white upvc, glazing clear,
 roof material glass
 drainage to existing gully, boundary hedge hgt to remain same, access
 via drive ie materials etc

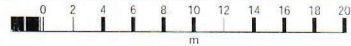

OS MasterMap 1250/2500/10000 scale
 Saturday, December 31, 2022, ID: CM-01078771
 www.centremapslive.co.uk

1:500 scale print at A4, Centre: 434641 E, 401781 N

© Crown Copyright Ordnance Survey. Licence no. AC0000849896

