



REAR VIEW




SIDE VIEW FROM NO 44 DRIVE WAY / REAR GARDEN

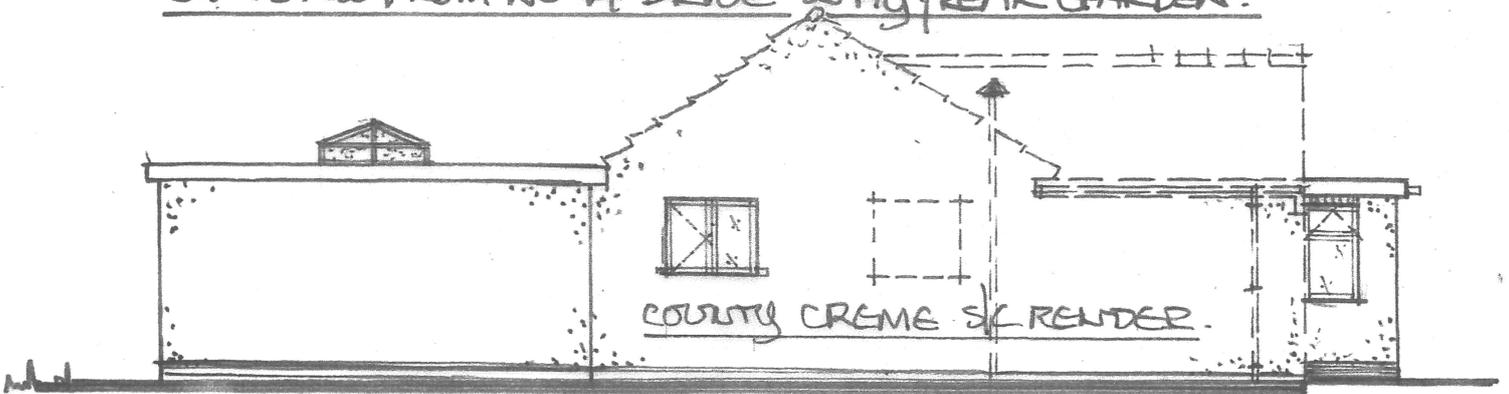

FRONT VIEW

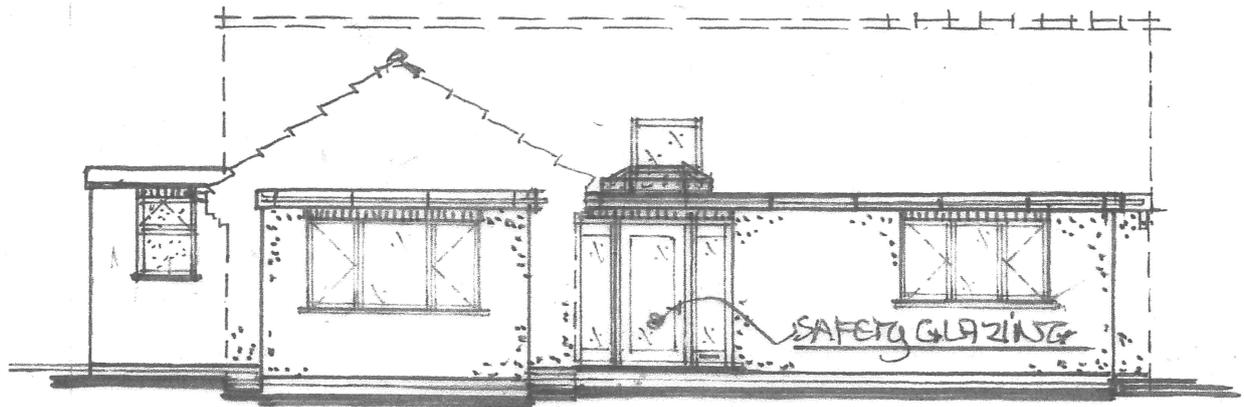

SIDE VIEW FROM NO 40 DRIVE WAY / REAR GARDEN

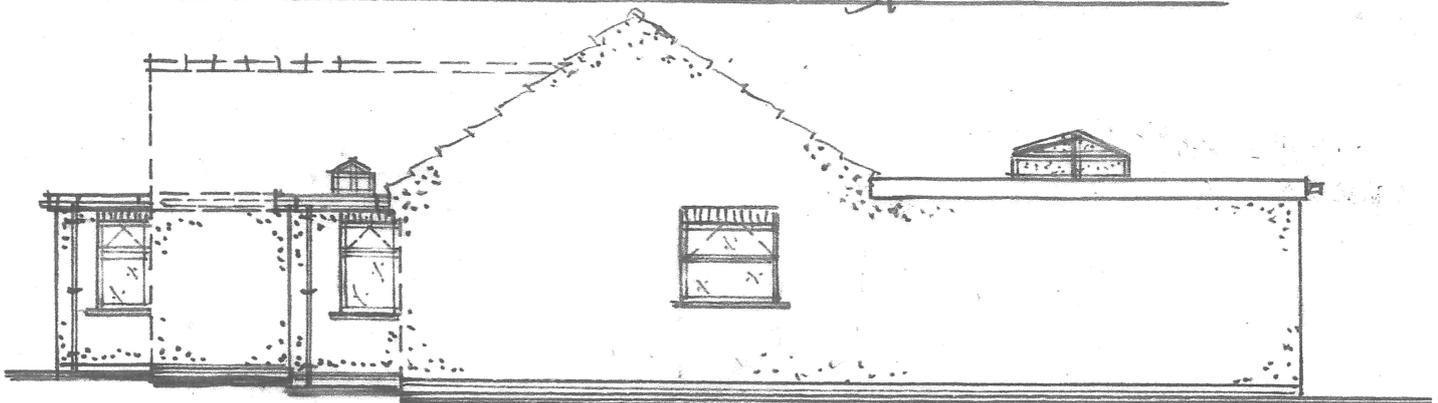

PROPOSED ELEVATIONS @ 1:100M.