

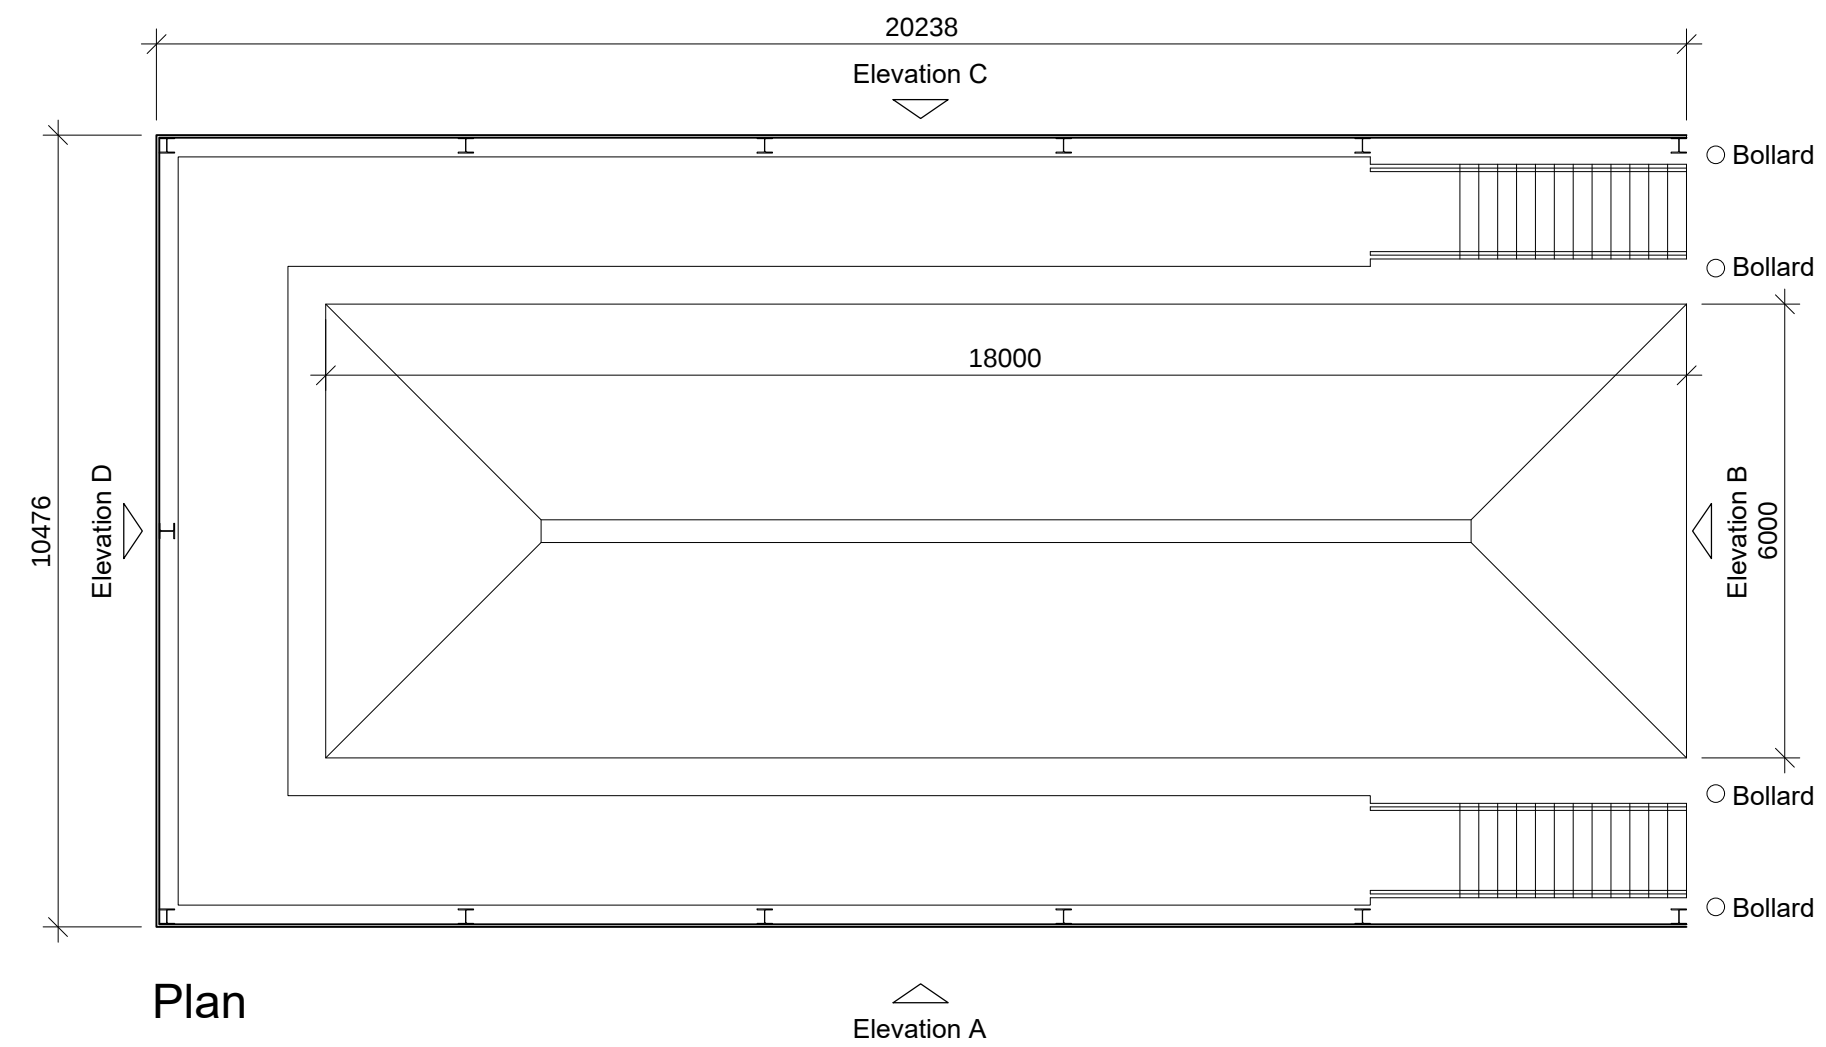
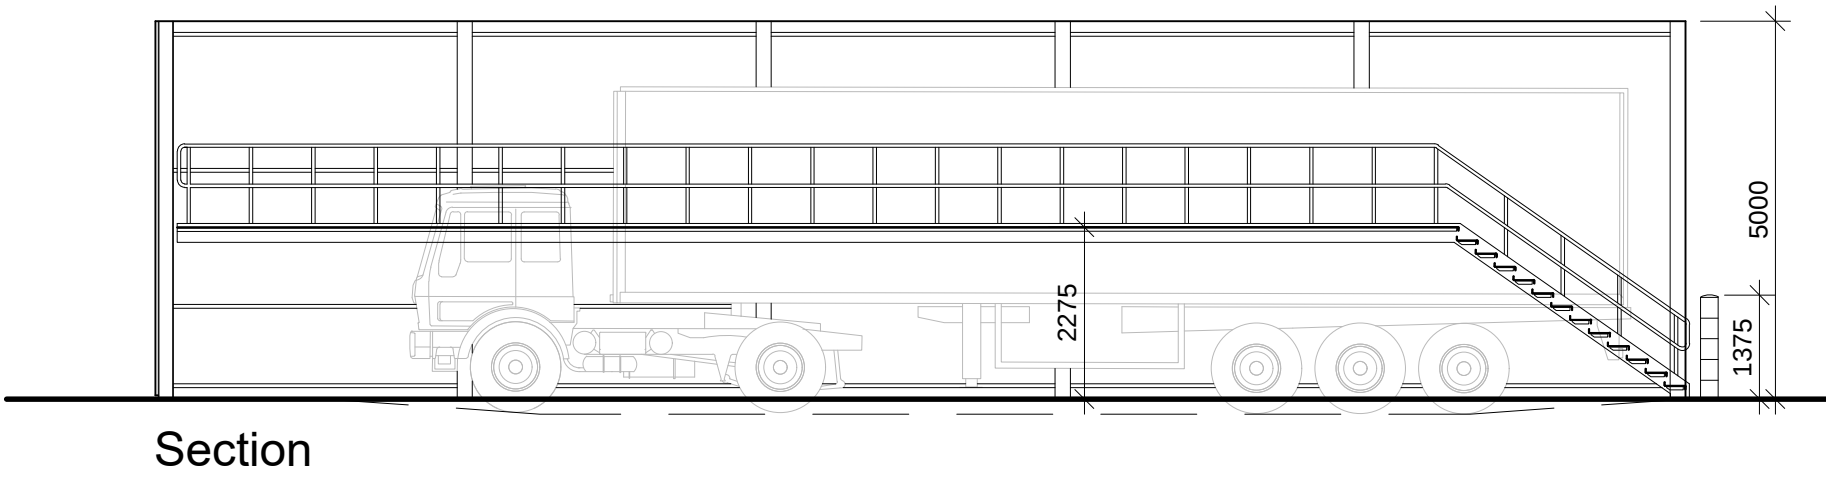
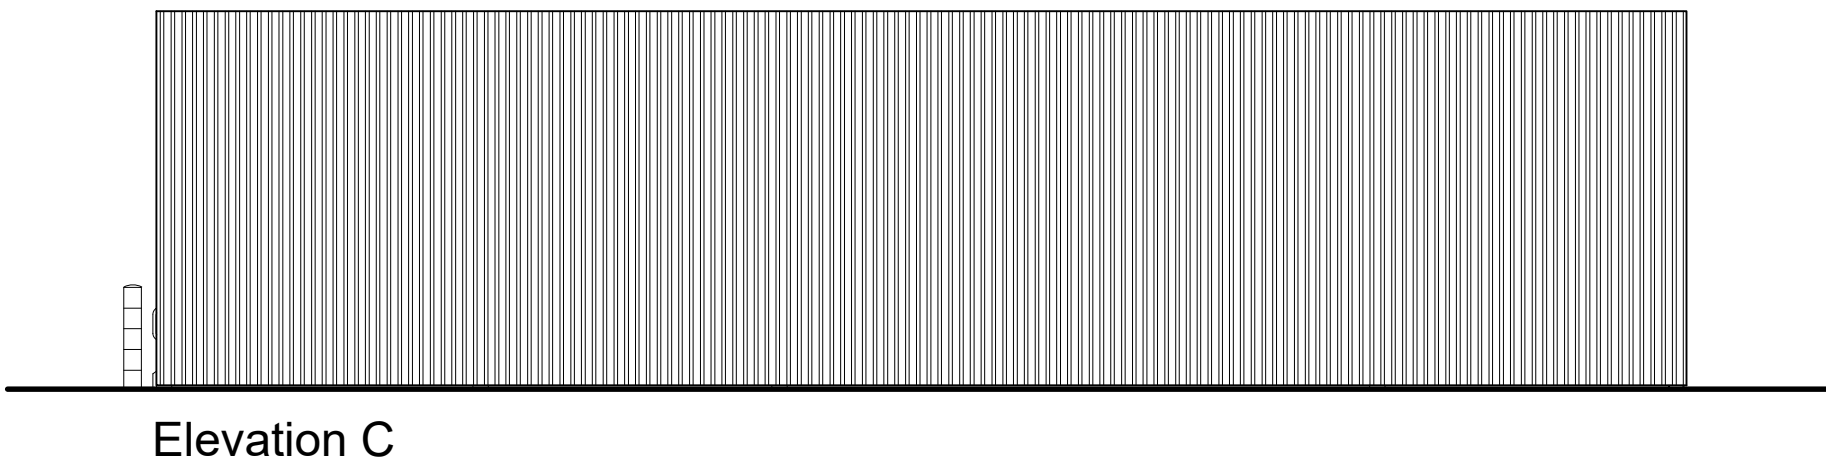
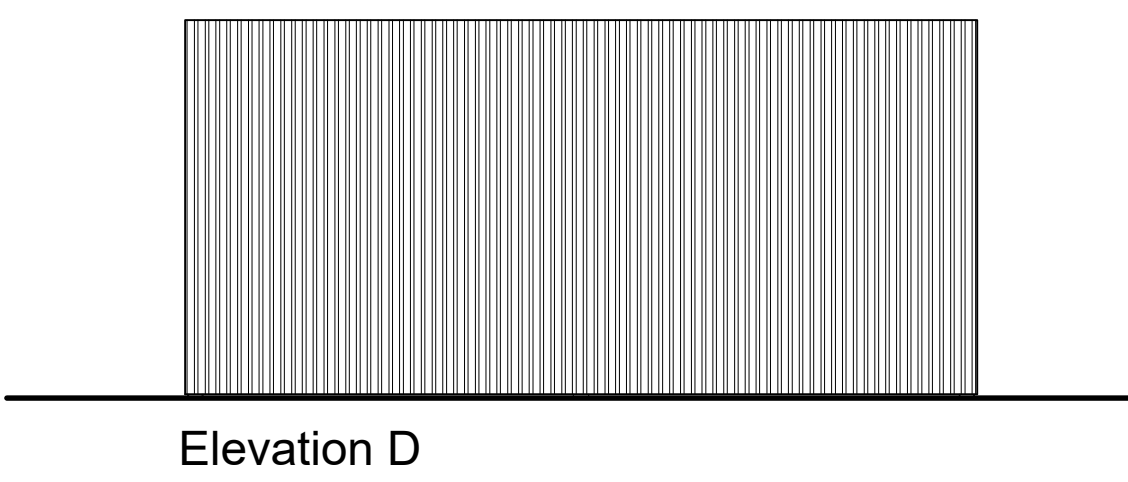


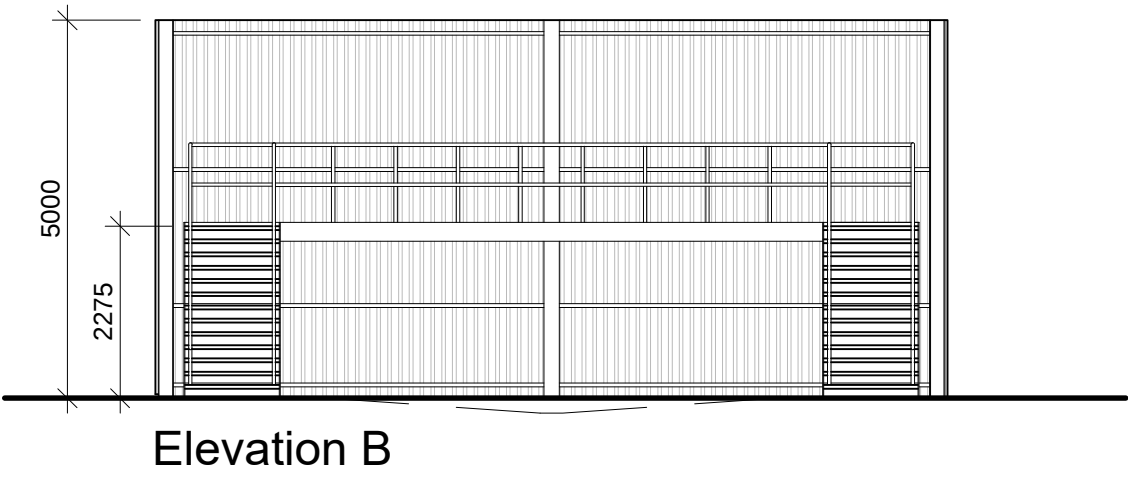

Screened Truck Wash (2No.)  
6 x 18m dished slab with central drainage channel connected to drainage system. Ushaped gantry with access from both sides.  
5m high screened enclosure structure.Cladding coated on both sides to 3 sides with profiled top sheet on cladding rails fixed back to structure. Structure and rails to be galvanised for external exposure

Cladding Colour - Pure Grey RAL 000 55 000

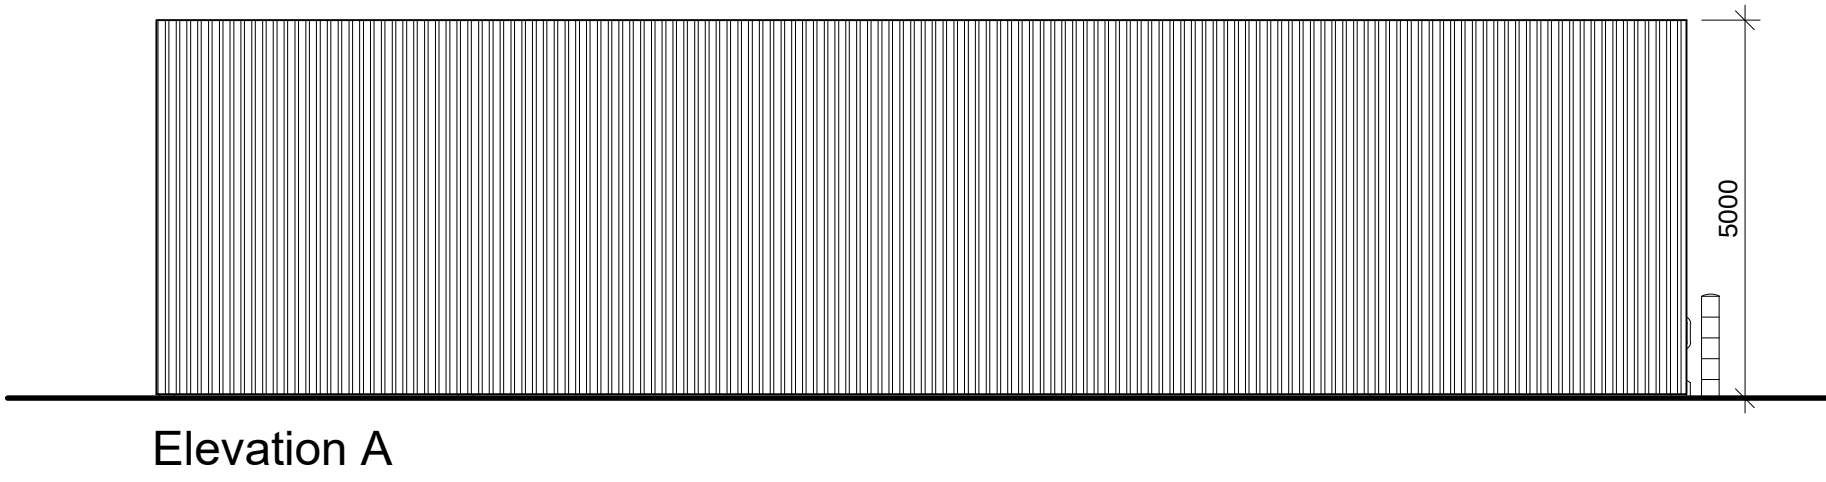

Wordsworth Property Ltd

project

Proposed VMU  
& External Works  
Whaley Road  
Barnsley

drawing

Proposed Screened  
Truck Wash

|         |            |       |            |
|---------|------------|-------|------------|
| scale   | 1:100 @ A1 | drawn | Zi         |
| checked | spp        | date  | 26-06-2026 |

no

7628-016