


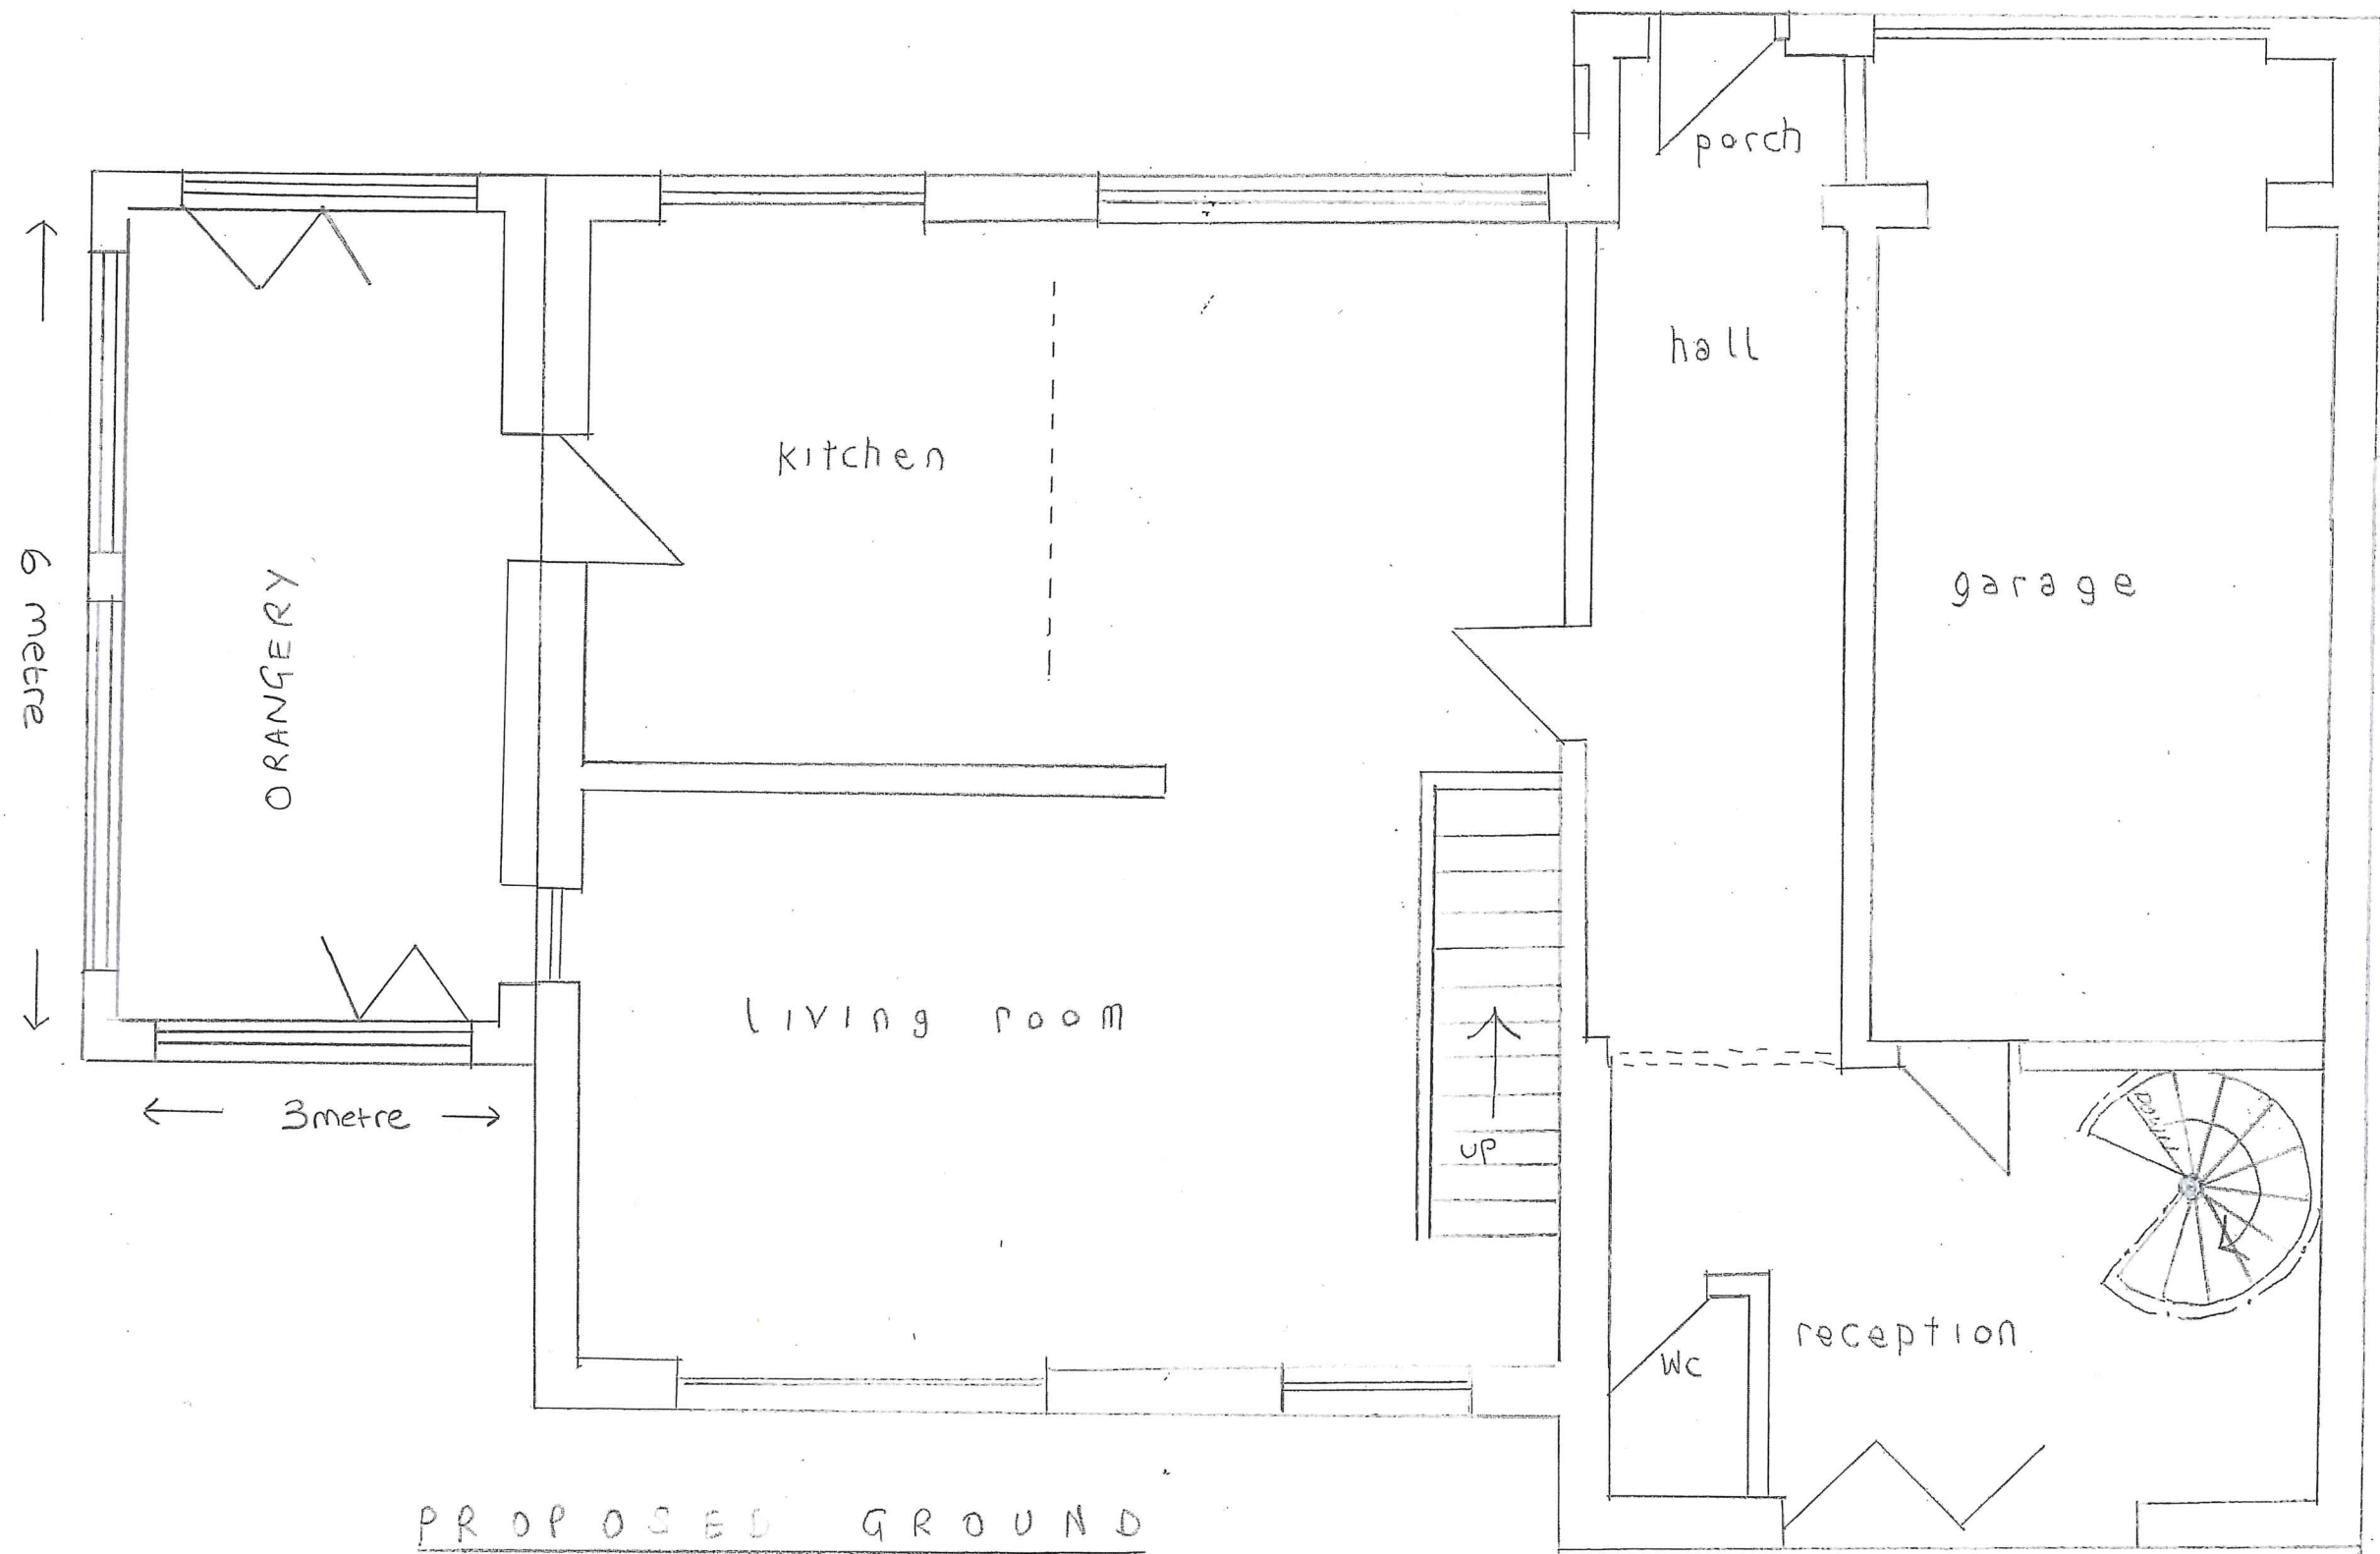

PROPOSED GROUND
FLOOR PLAN

SCALE 1/50TH