



1 Proposed - 1F Plan
1 : 100

Proposed Interpretation Panels

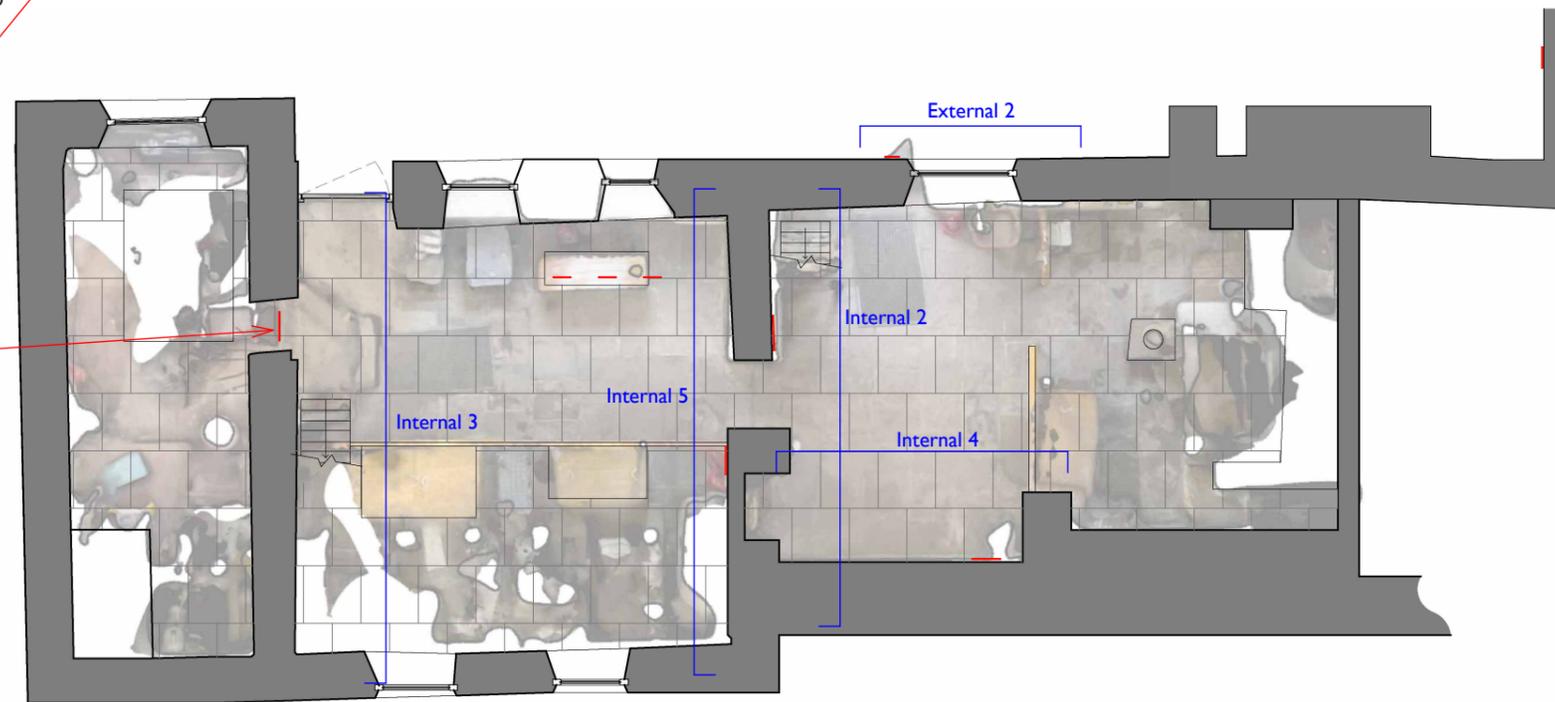

2 Proposed - GF Plan
1 : 100

Notes:
Drawings are based on survey data and may not accurately represent what is physically present.
Do not scale from this drawing. All dimensions are to be verified on site before proceeding with the work. All dimensions are in millimeters unless noted otherwise

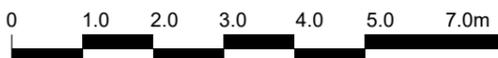

Rev.	Description	Date	Drw.	Chk.

Project
Worsbrough Mill
Client
Client Name
Drawing Status
PLANNING

Project Address
Worsbrough Mill,
Worsbrough, Barnsley
S70 5LJ

Drawing Title				
Proposed Plans				
Drawing No.				Revision
2025-001-101				
Drawn	Checked	Paper Size	Scale	Date
JD	BM	A3	1 : 100	08/10/2025

WIGNALL & MOORE
ART & ARCHITECTURE