




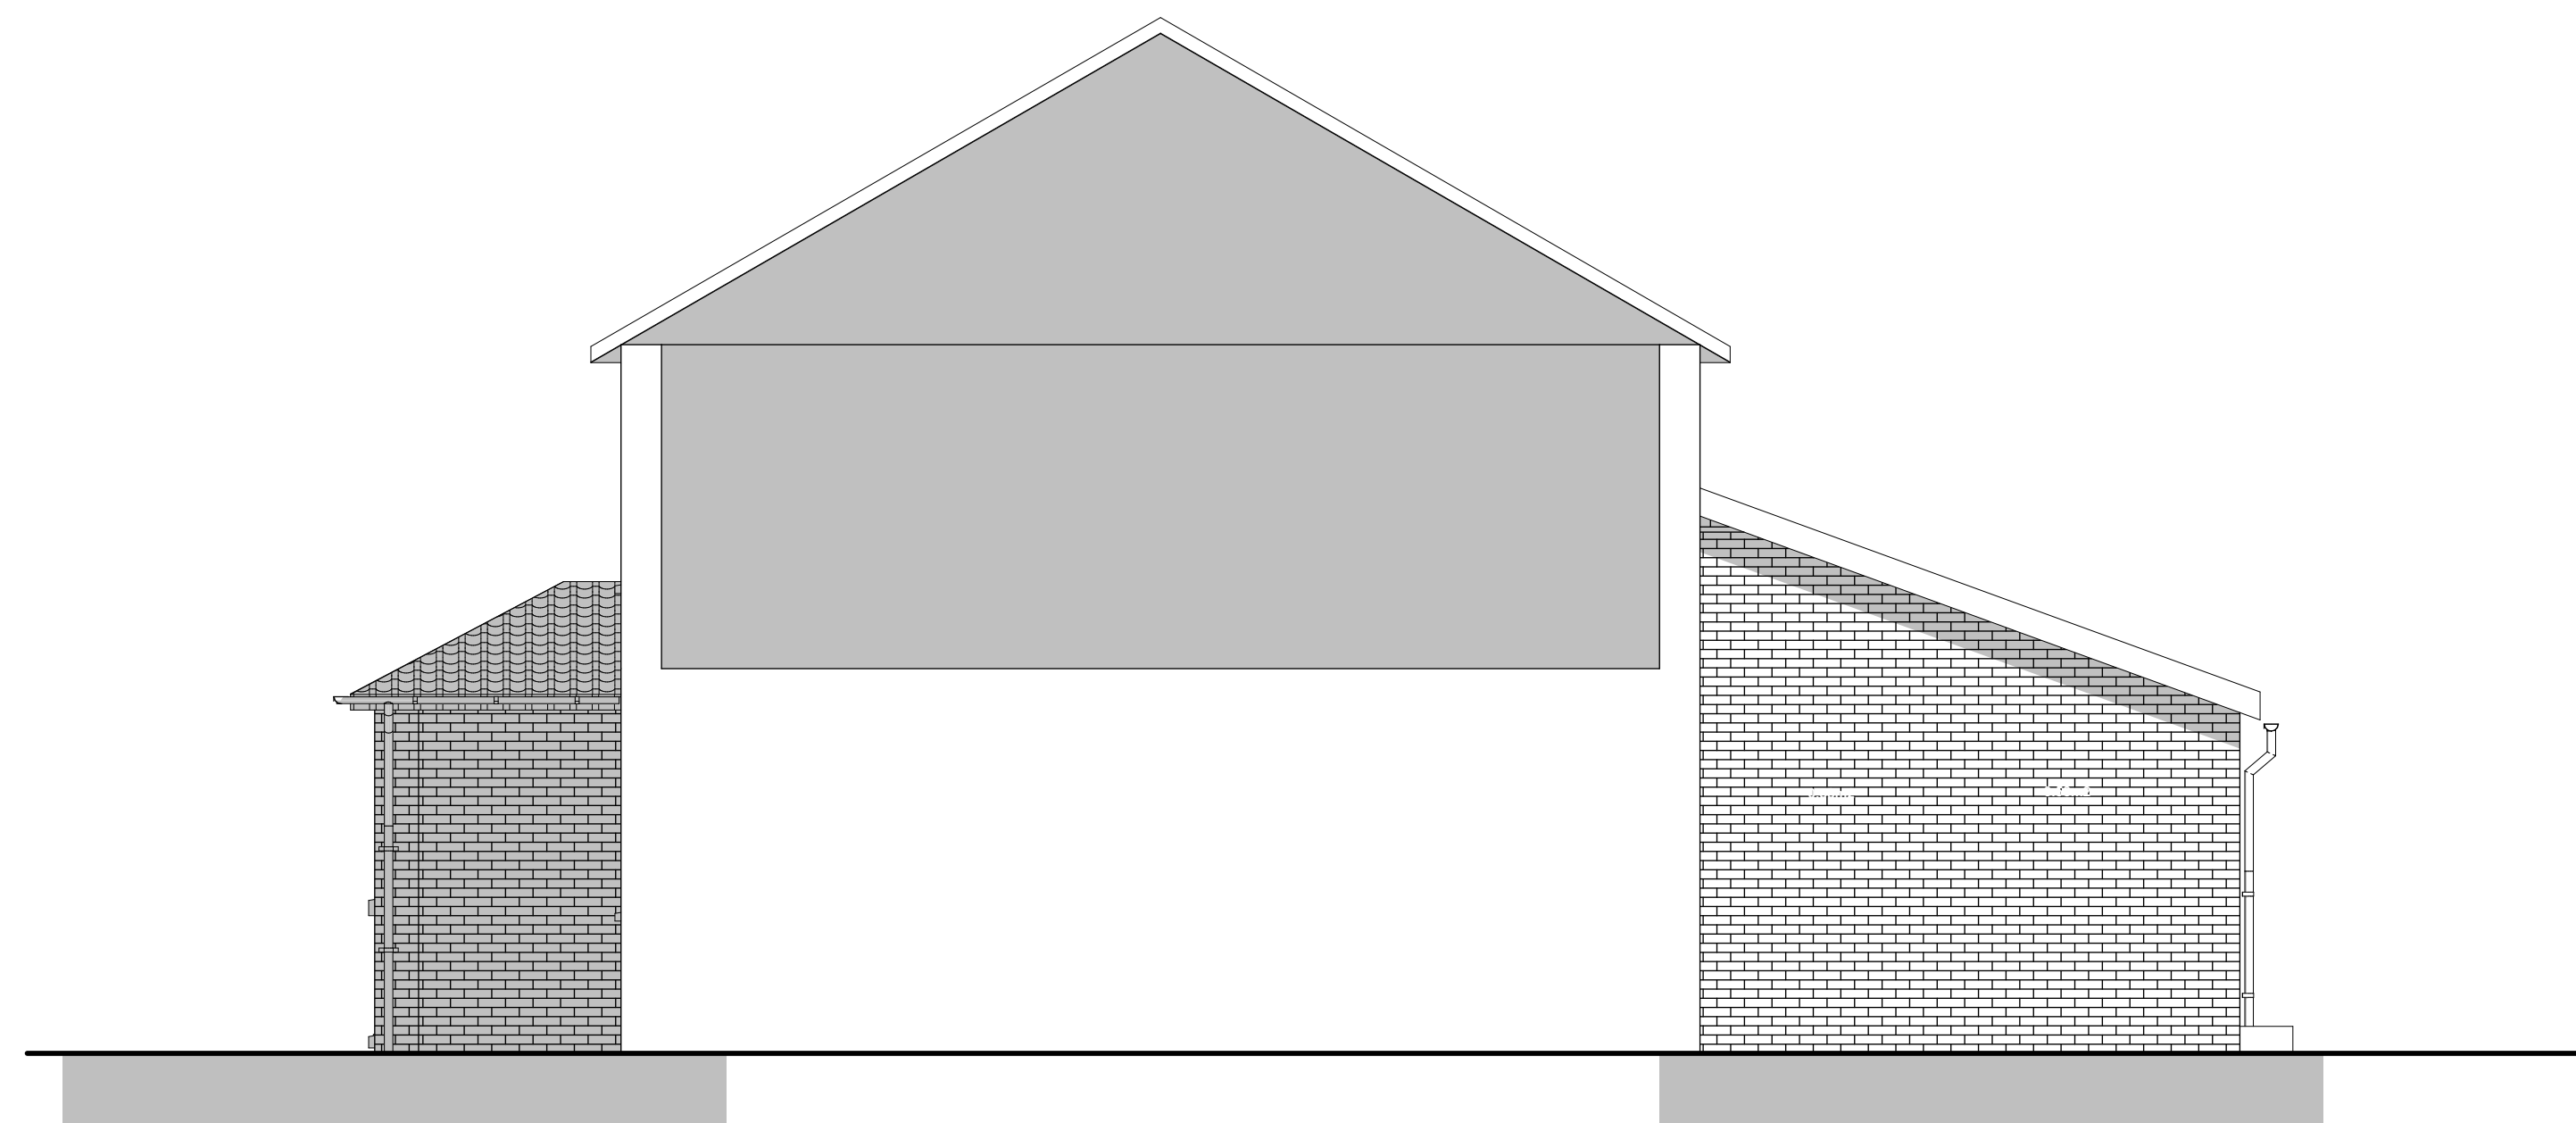

A11 Elevation (1) 1:50

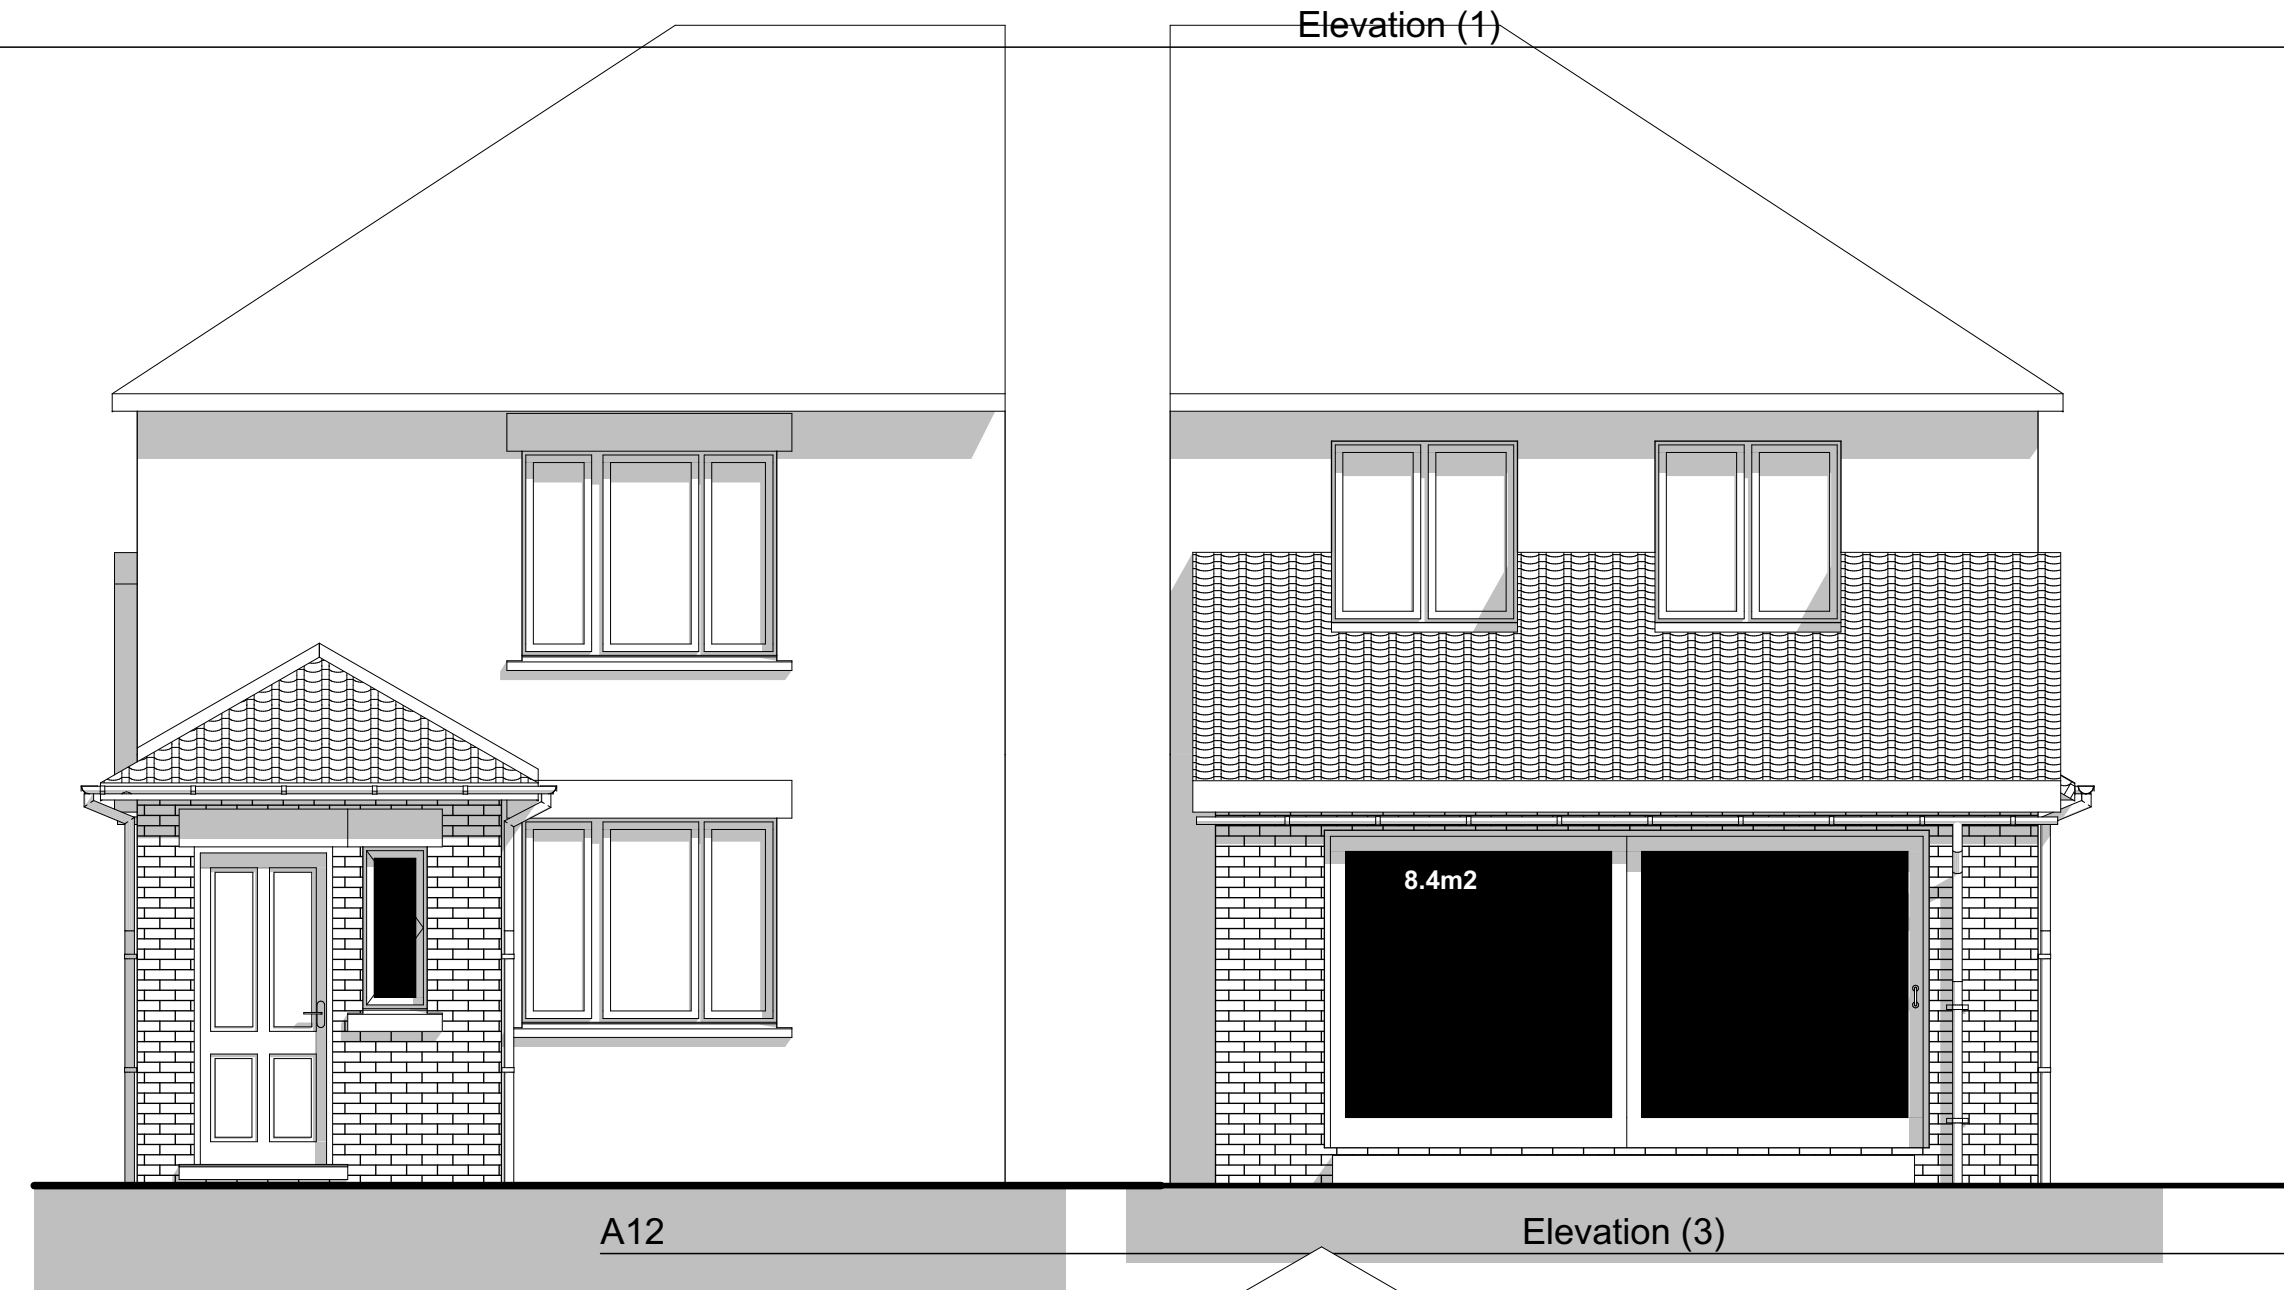

A14 Elevation (1)

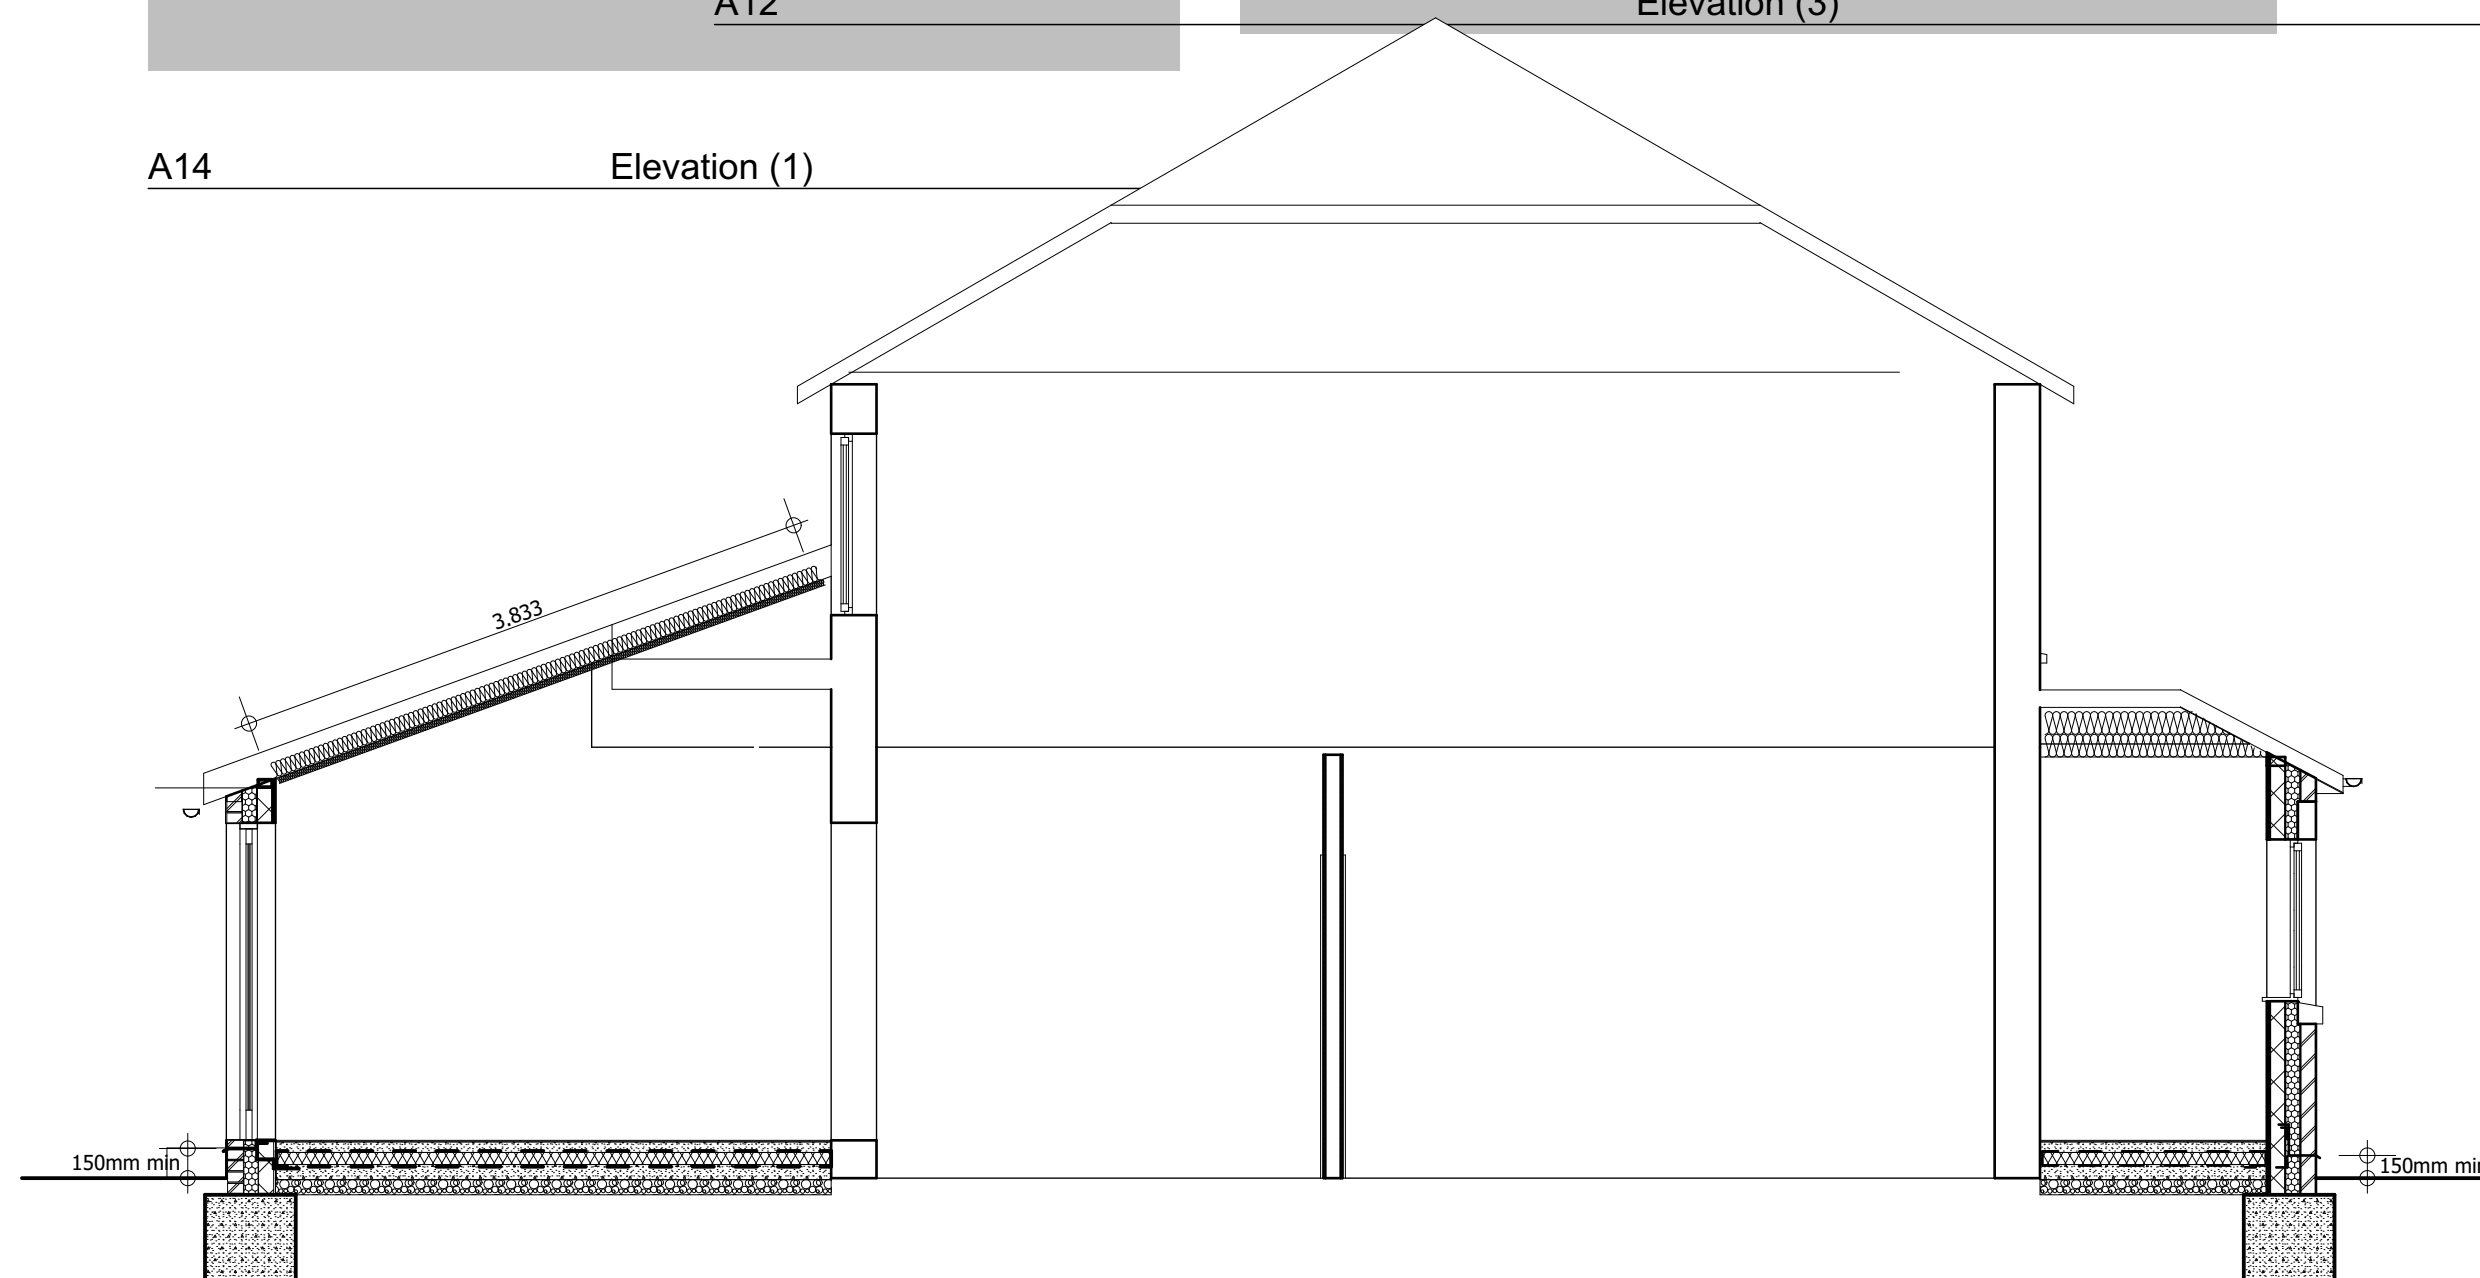

S-48

Building Section

1:50

RevID	ChID	Change Name	Date
A		pitched roof to replace flat roof client request	19/05/12

Client: Skeldon

1:50


Project: Proposed Single Storey Rear Extension and Single Storey Front Extension to 52 Newtown Ave Royston

Drawing Title: As Proposed Plan, Section and Elevations

Scale: 1:50, 1:100 Date: 20/05/2021

Drawn By: AR **Rev:** A

Drawing Nr: 2

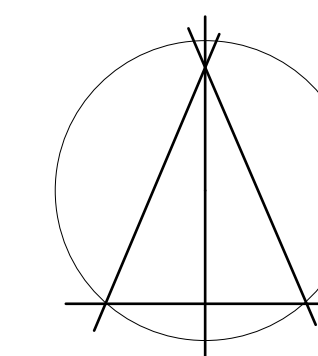

Alan Robinson
Chartered Architect BA Dip Arch RIBA BSc (Hons)
2 Gawber Road, Barnsley S75 2AF
Tel/Fax 01226 286066
Mob: 07947808933