



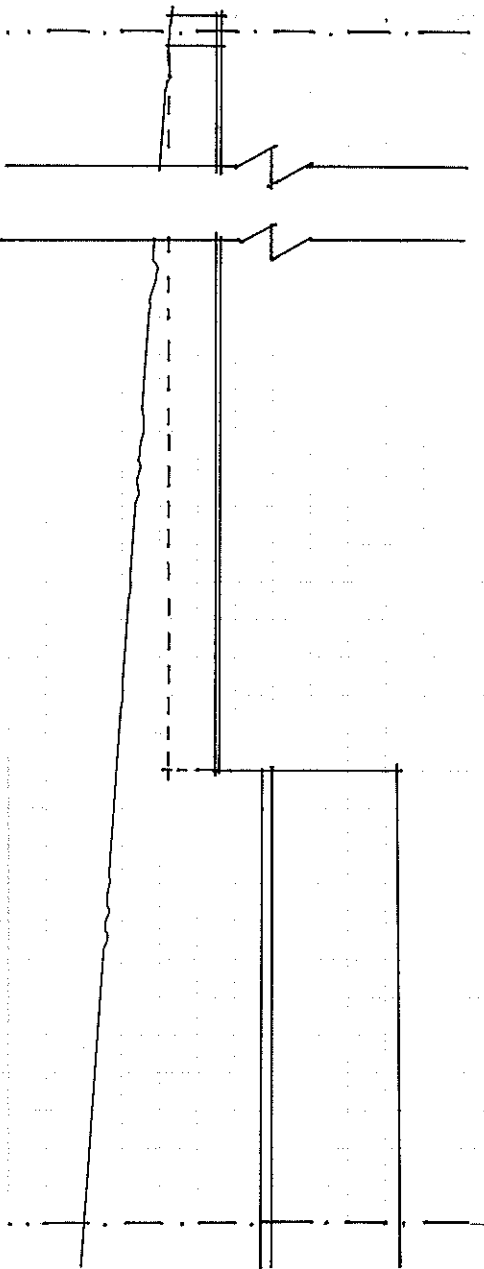


EXISTING REAR ELEVATION

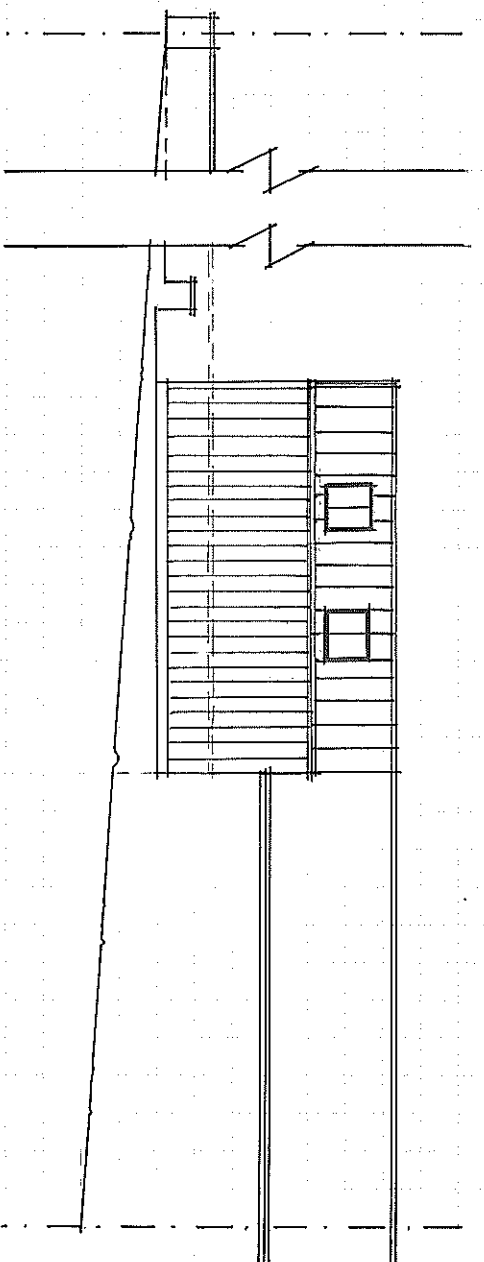


PROPOSED REAR ELEVATION


REV A CONSERVATION ROOF WINDOWS
ADDED

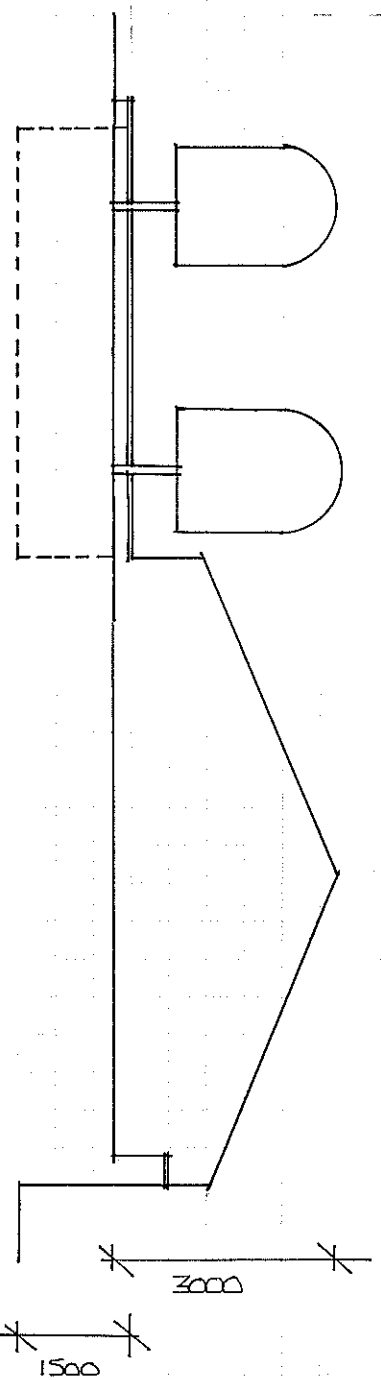


EXISTING SIDE ELEVATION

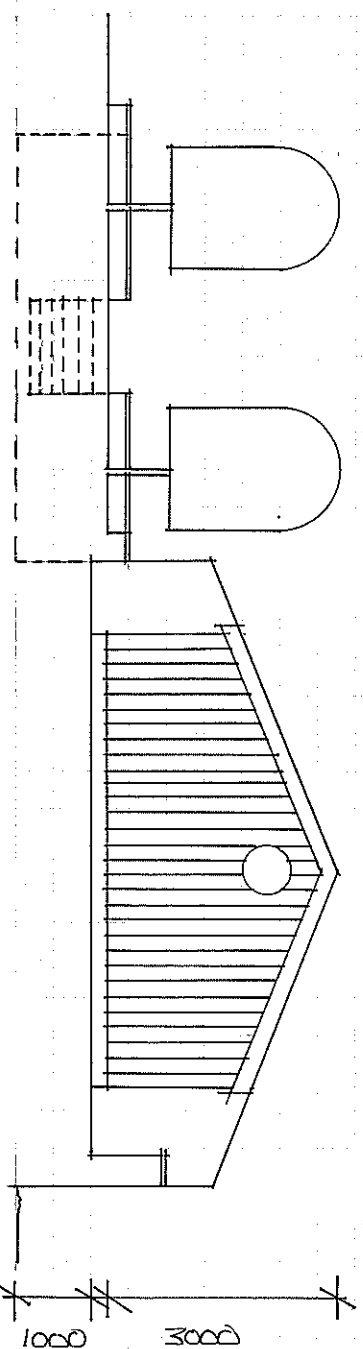

PROPOSED SIDE ELEVATION

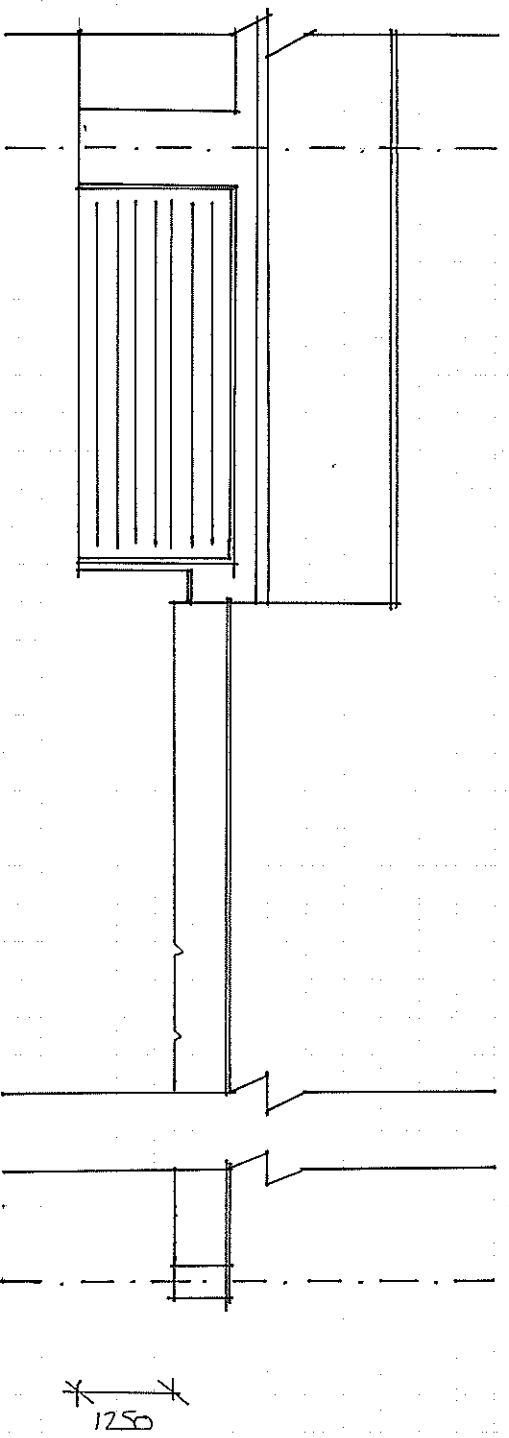

EXISTING FRONT ELEVATION

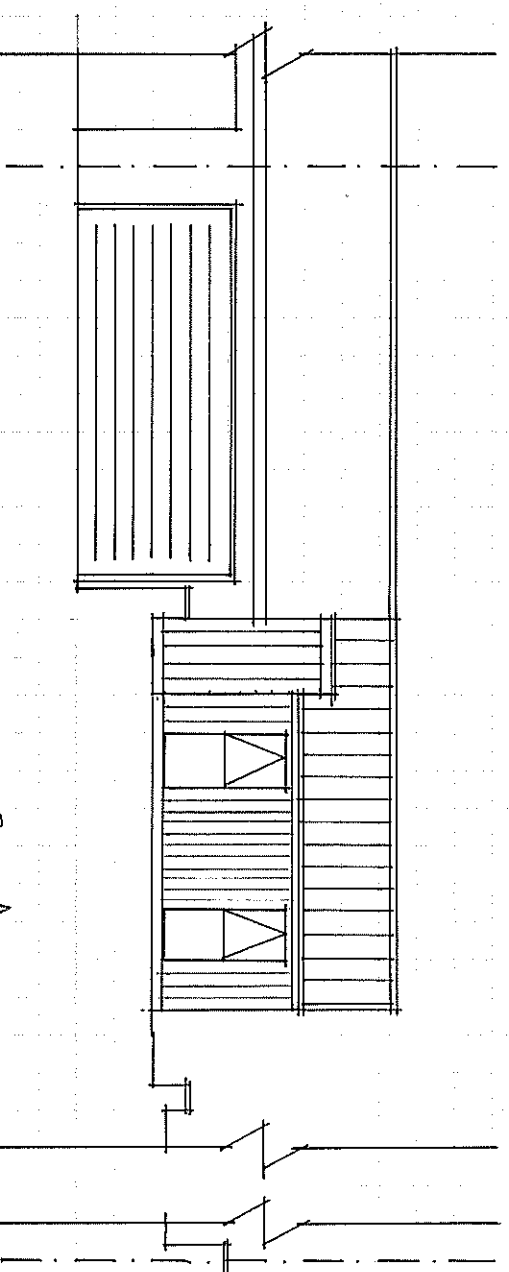

PROPOSED FRONT ELEVATION

REV A
FRONT ELEVATION CHANGED TO
VERTICAL TIMBER CLADDING.

PROPOSED NEW GARDEN ROOM AND ACCESS STEPS
FOR MRS K BUTTERWORTH. THE MISTAL. SOUTH LAKE

PROPOSED AND EXISTING ELEVATIONS
TM02 (REV. A)

SCALE
1:100

DATE
MARCH 23

DRAWN
GJB