






EXISTING BLOCK PLAN

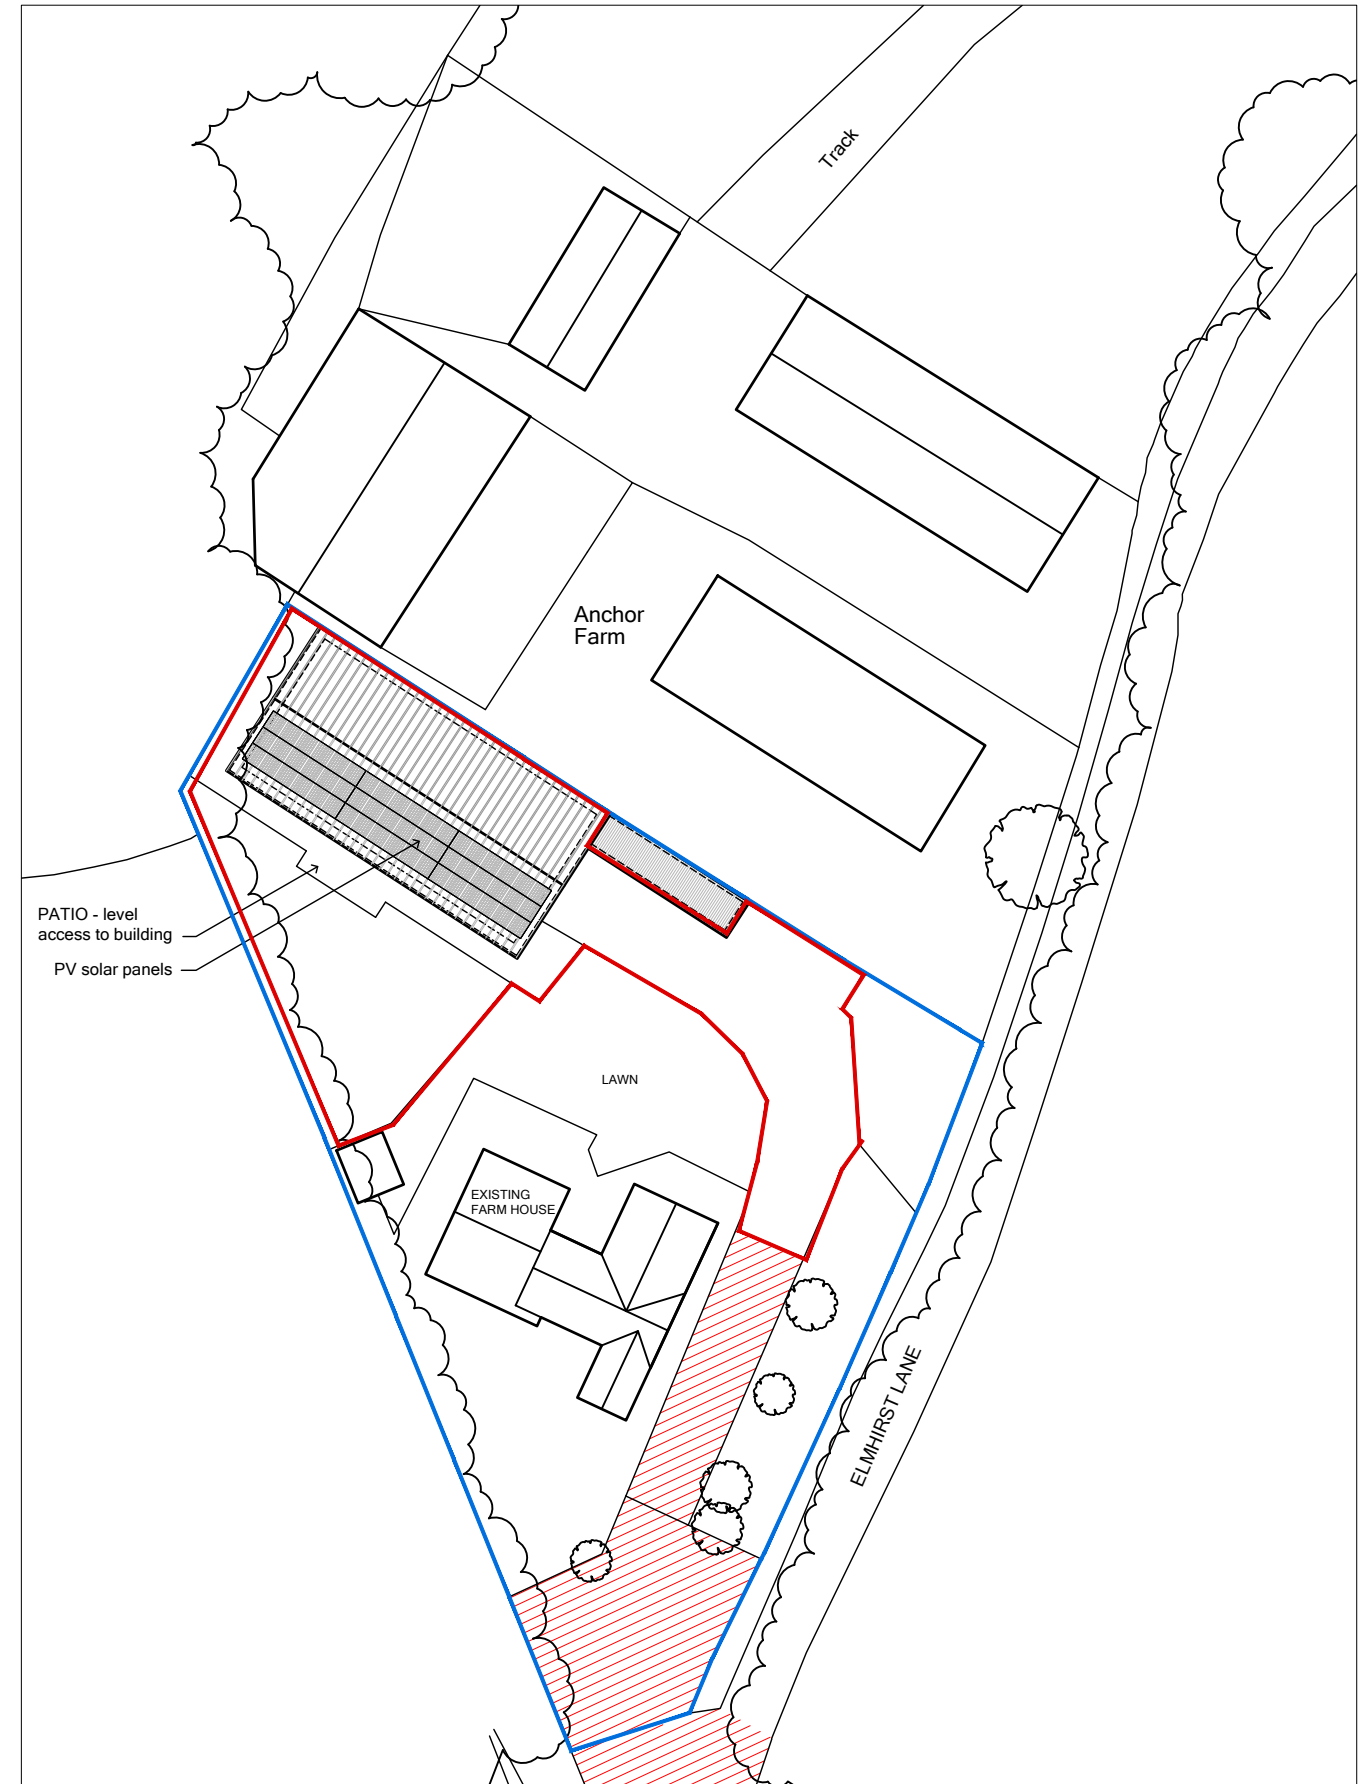

PROPOSED BLOCK PLAN

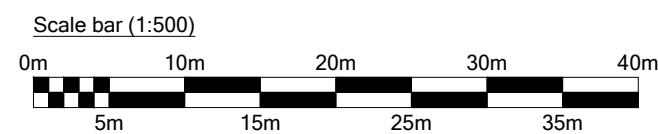

 Prism Agriculture Ltd	Project Address Change of Use of Barn to Dwelling House Anchor Farm, Barnsley				
	Client Ms A Weber				
	Drawing Existing and Proposed Block Plans				
DRAWING NO. 400-23-07	SCALE 1:500 @ A3	DRAWN AR	CHECK TW	DATE July 2025	REVISION -B-