



MapServe

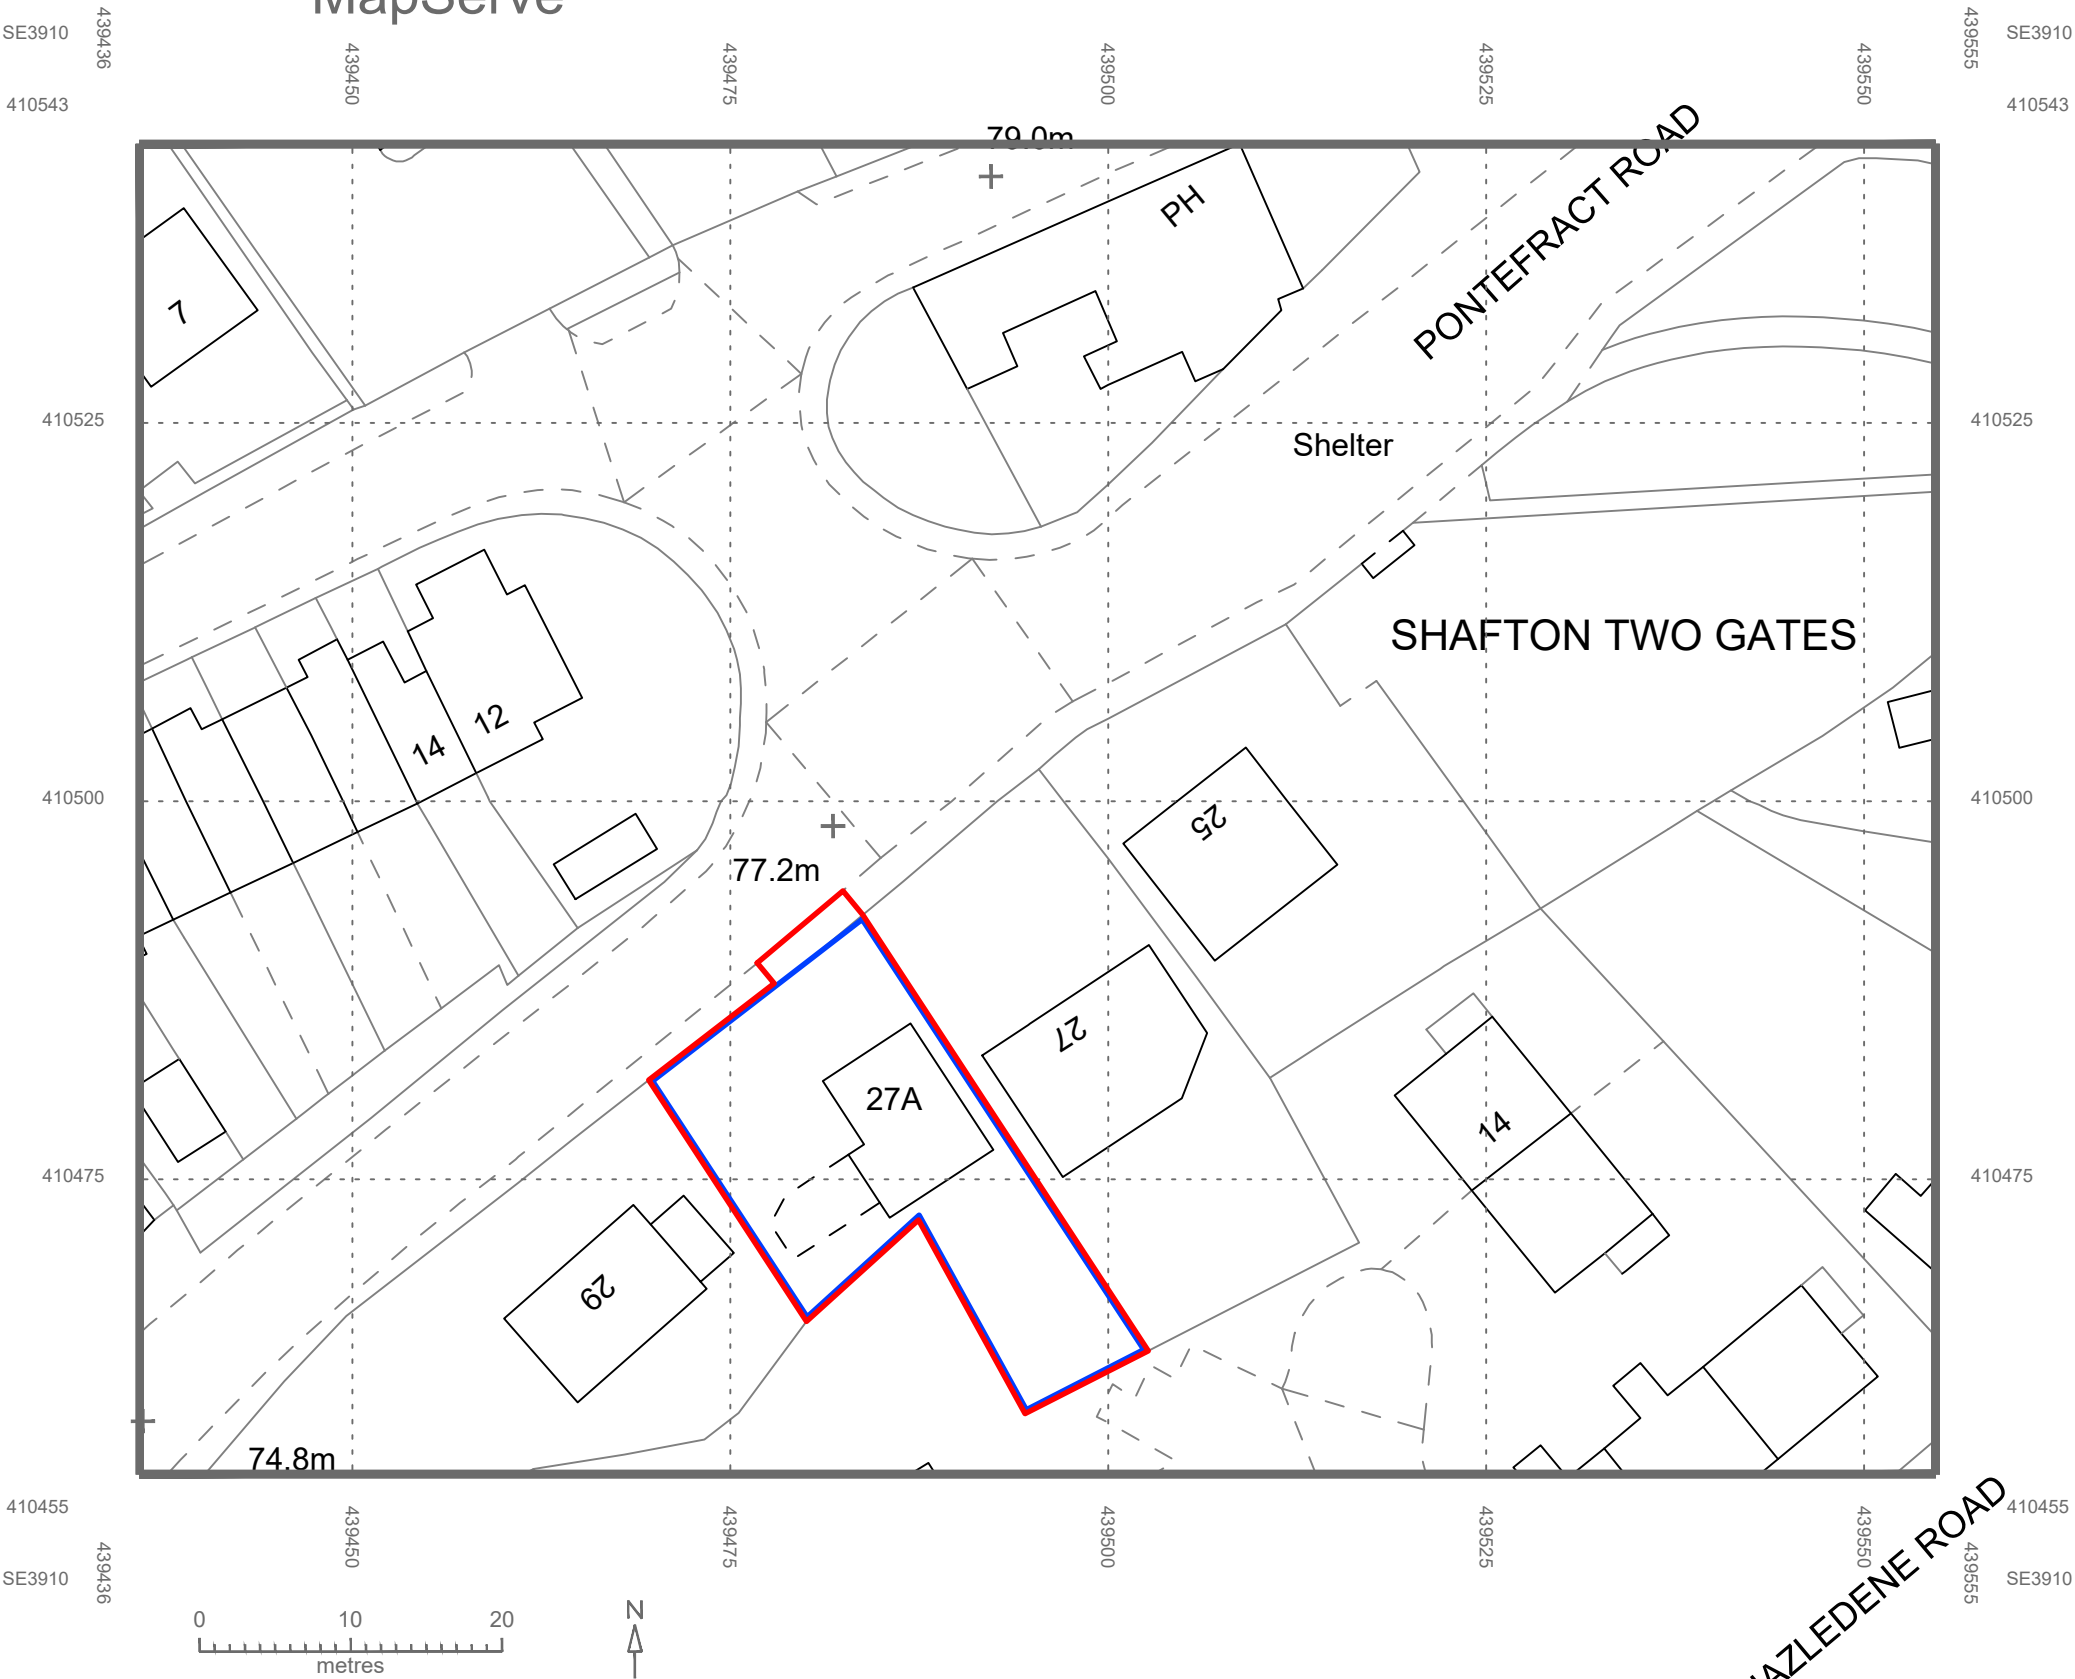

Location Plan Scale: 1:500

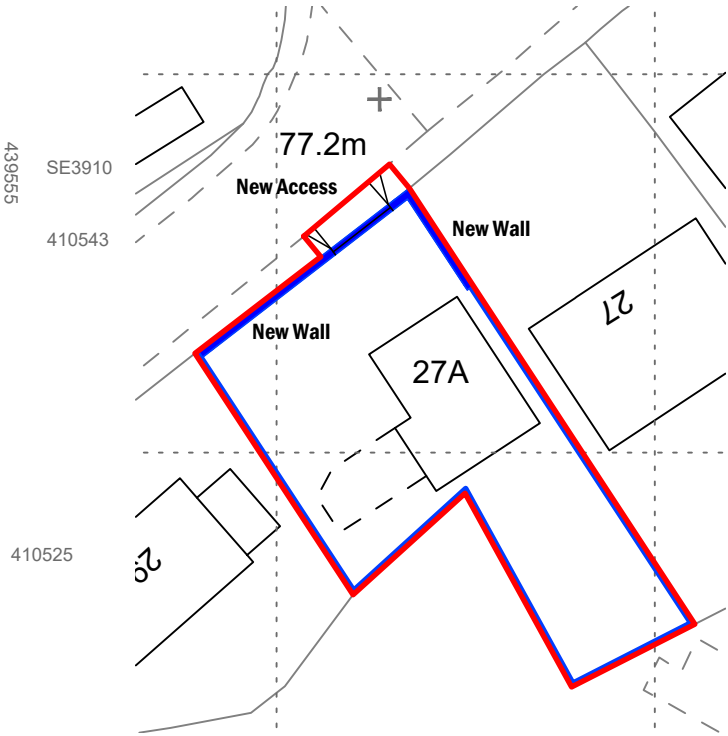

Block Plan Scale: 1:500

© Crown copyright 2021, Ordnance Survey 100053143

PROJECT

Mrs Beverly Oakley  
27A Pontfract Road  
Barnsley S72 8QP

CLIENT: Mrs B. Oakley  
SITE ADDRESS: 27A Pontfract Road  
Barnsley  
S728QP  
PROJECT: Dropped Kerb

DRAWING NOTES:

All wall foundation and structure to be calculated by Structural Engineer before construction phase. Structural Engineer & Arboriculturalist to confirm the design of the wall foundation before construction in order to have minimal impact on existing protected trees.

DRAWING PACKAGE:

PLANNING

| REVISION | DESCRIPTION    | DATE     |
|----------|----------------|----------|
| --       | ORIGINAL ISSUE | xx.xx.xx |
| --       |                |          |
| --       |                |          |
DRAWING:

location Plan & Block Plan

SCALE

VARIES

PAPER SIZE

A.3

DRAWING NO.

HA-21-09-P-01