



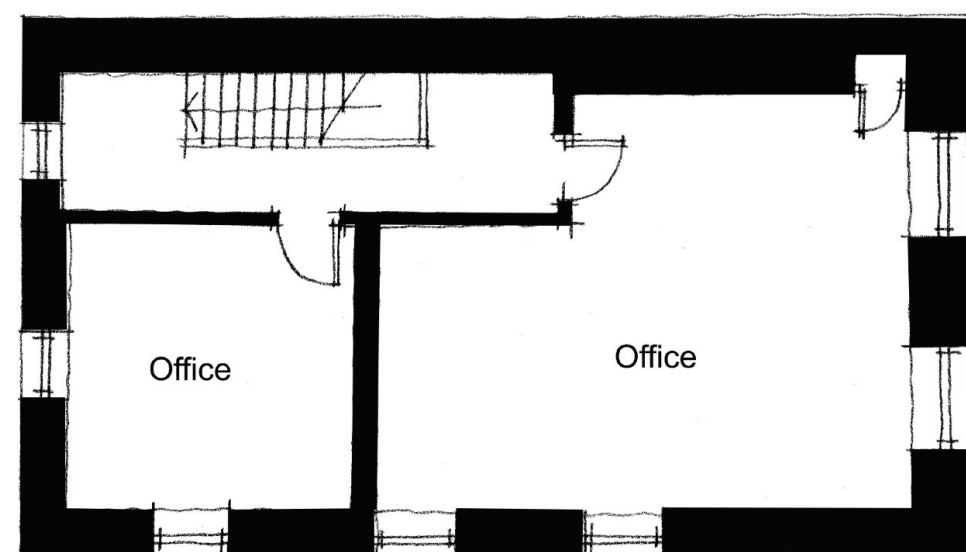

Second Floor Plan

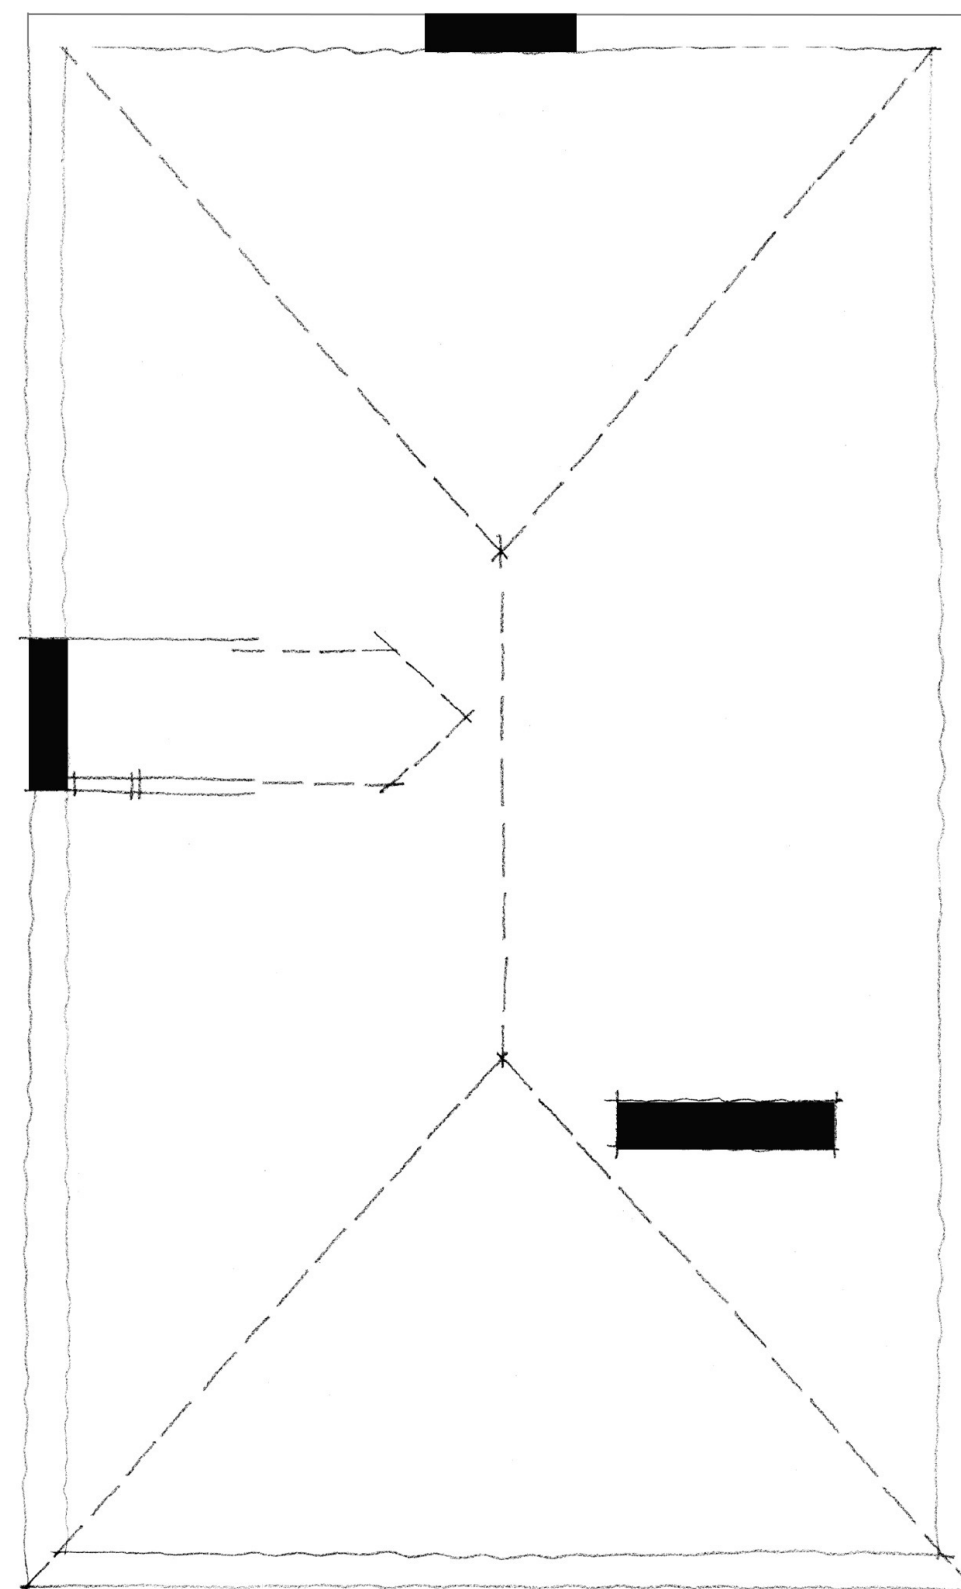

Roof Plan

The Old Court House, Barnsley. Second Floor and Roof Plan - Existing

1:100 A3 Format

0m 1m 2m 5m 10m