



WATH ROAD

N

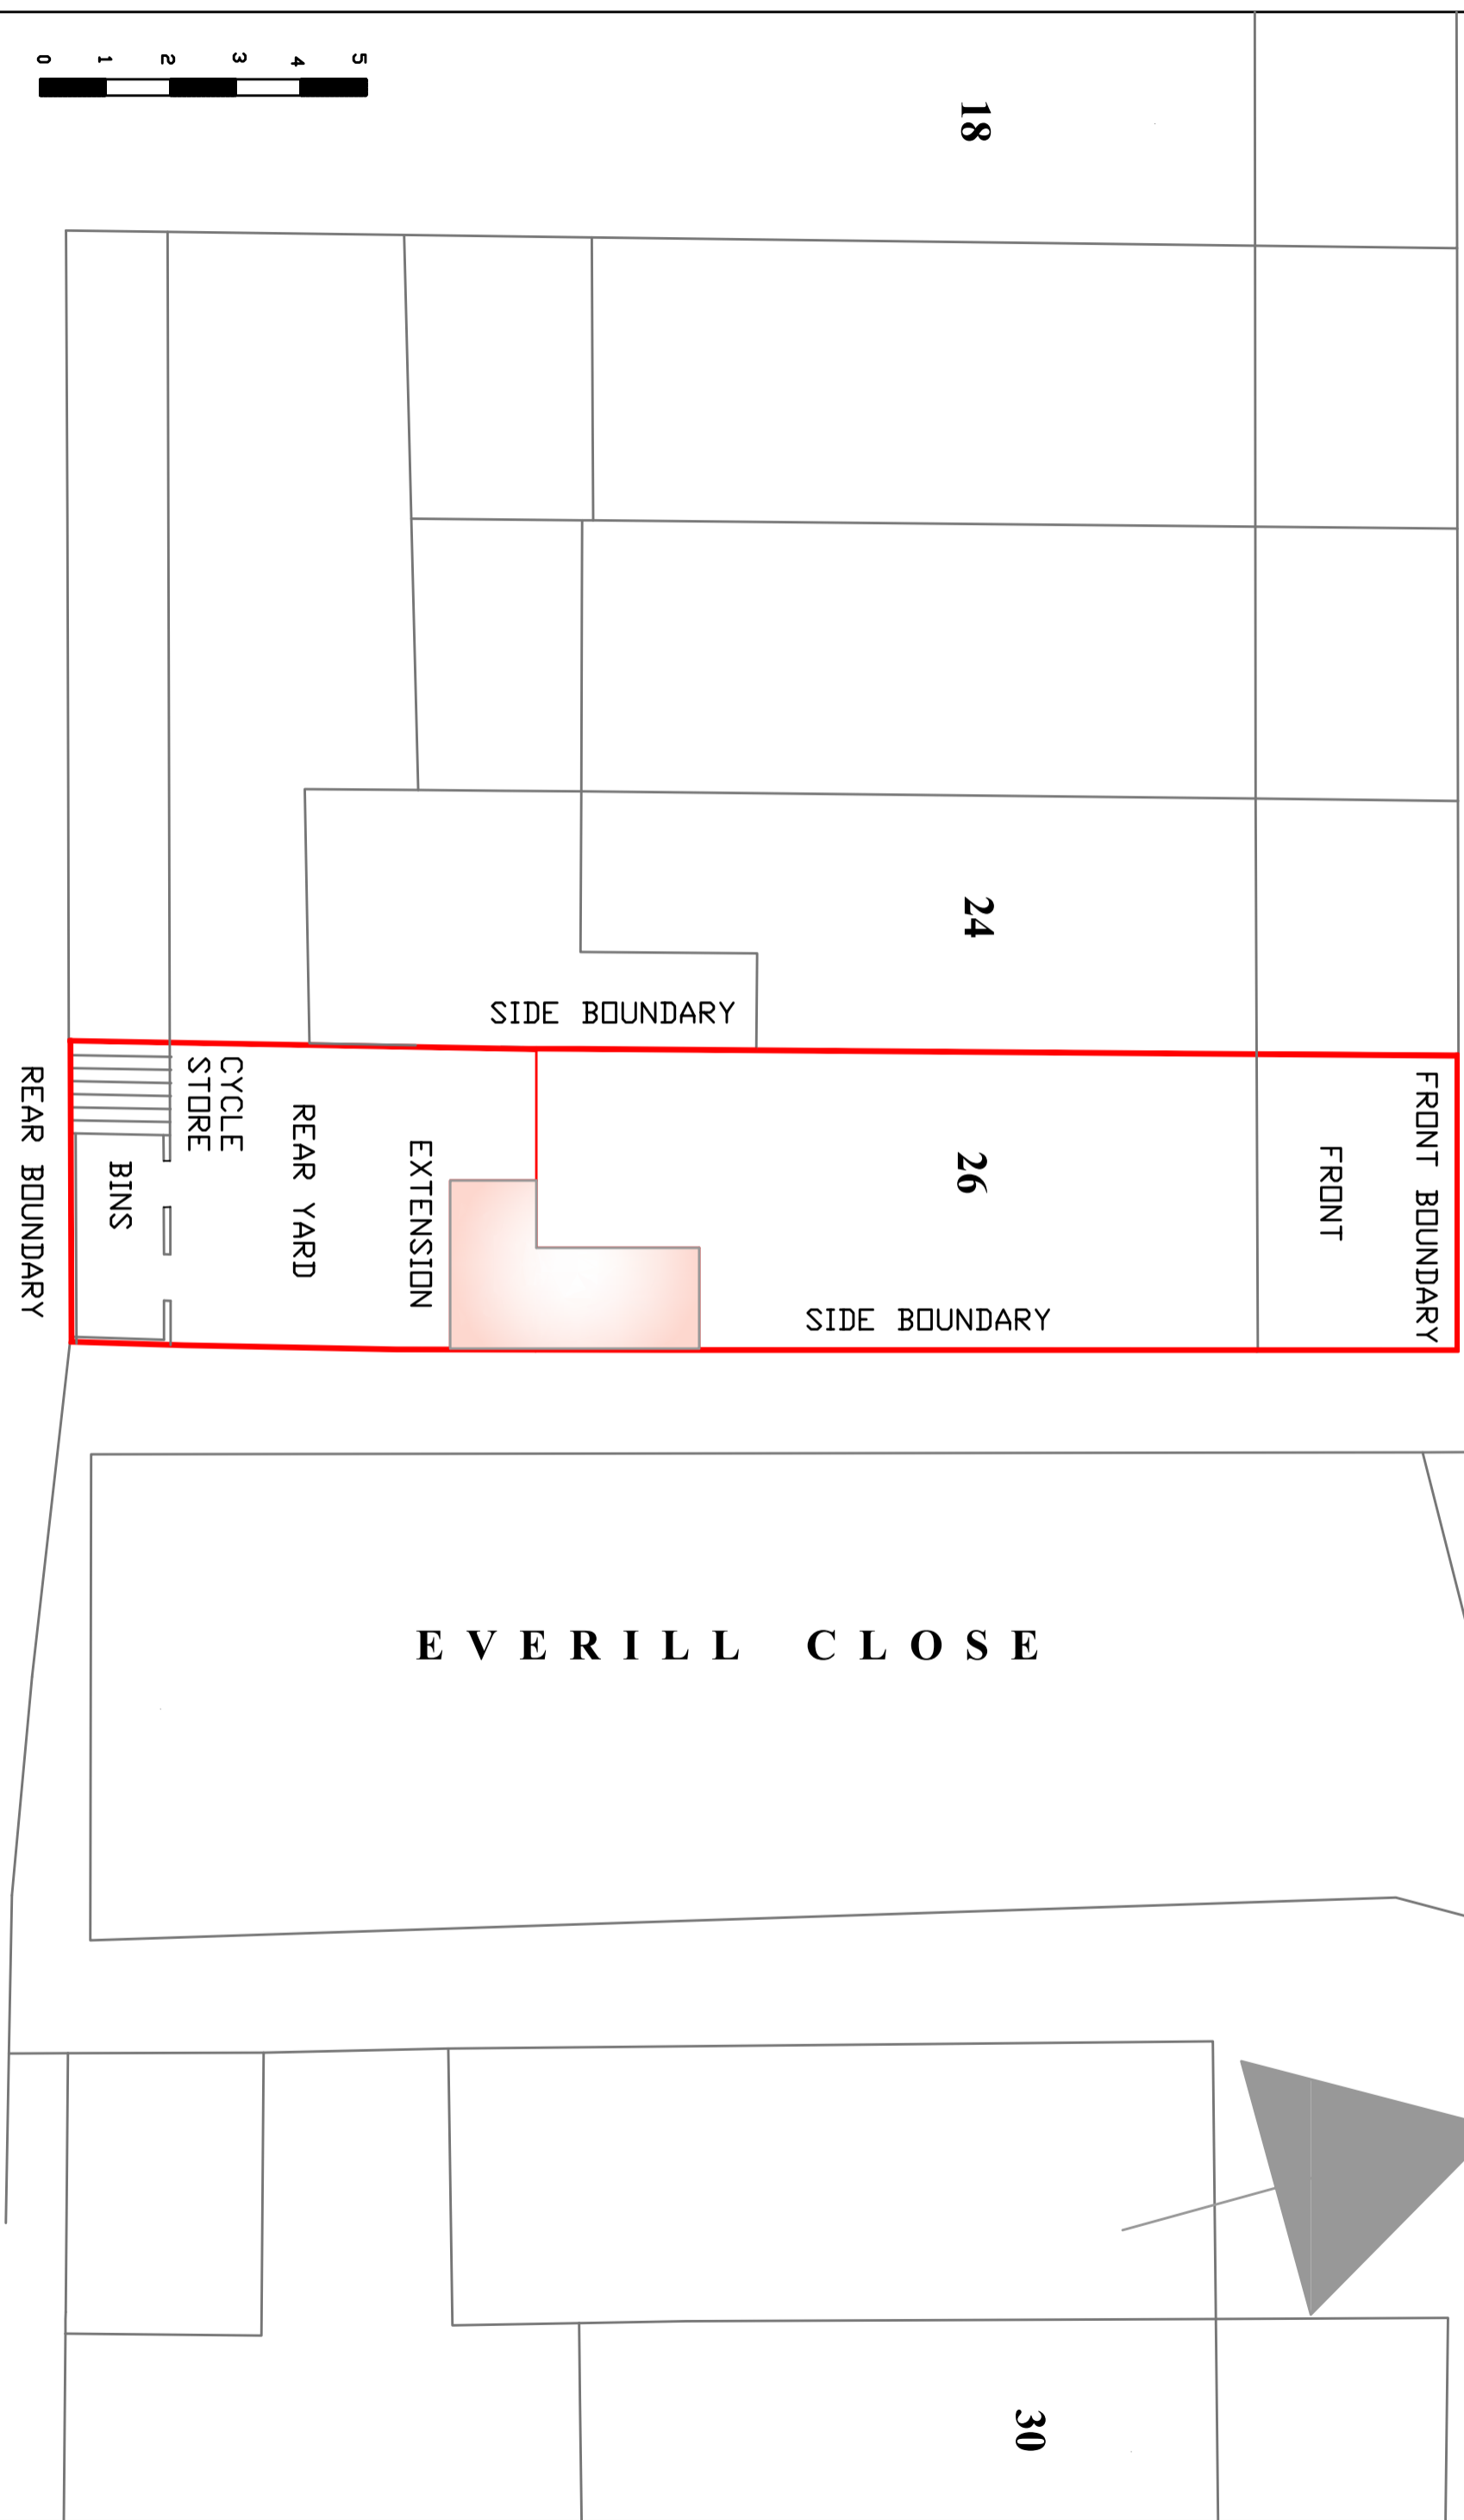

CLIENT
 26 WATH ROAD, WOMBWELL
 BARNSELEY

TITLE
BLOCK PLAN

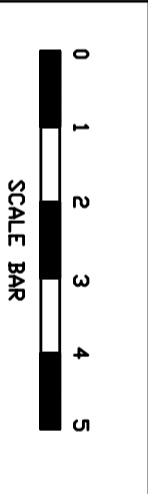

DRAWN

SCALE 1:100 @ A3
DATE 14/04/2026

REV
DRG No 003/26

