

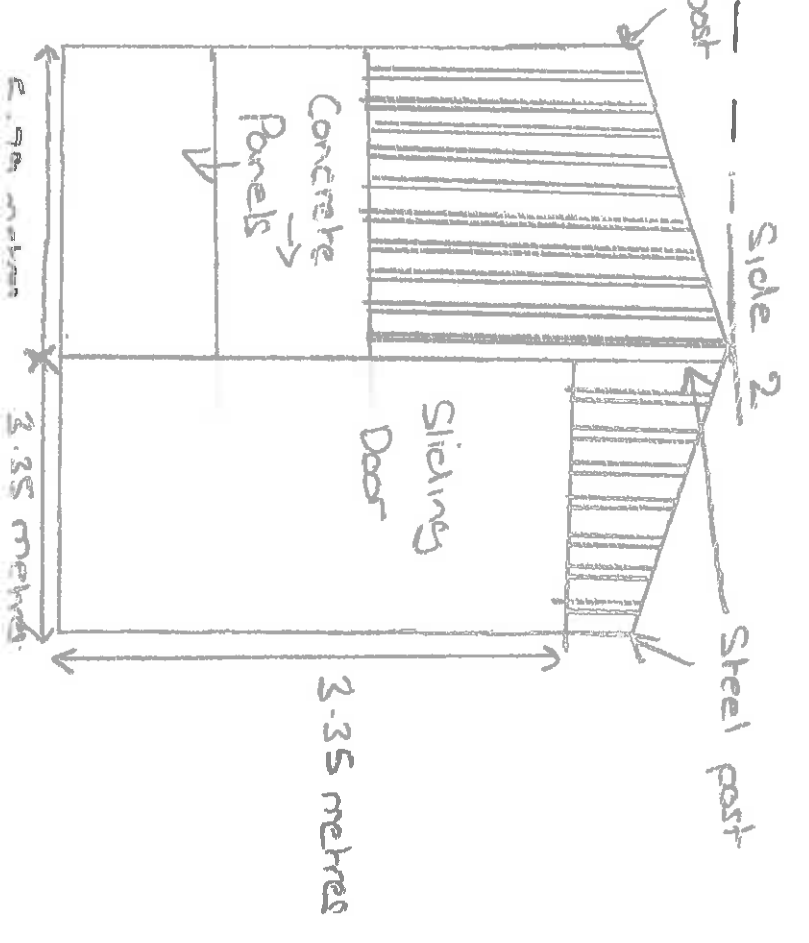


13.7 metres

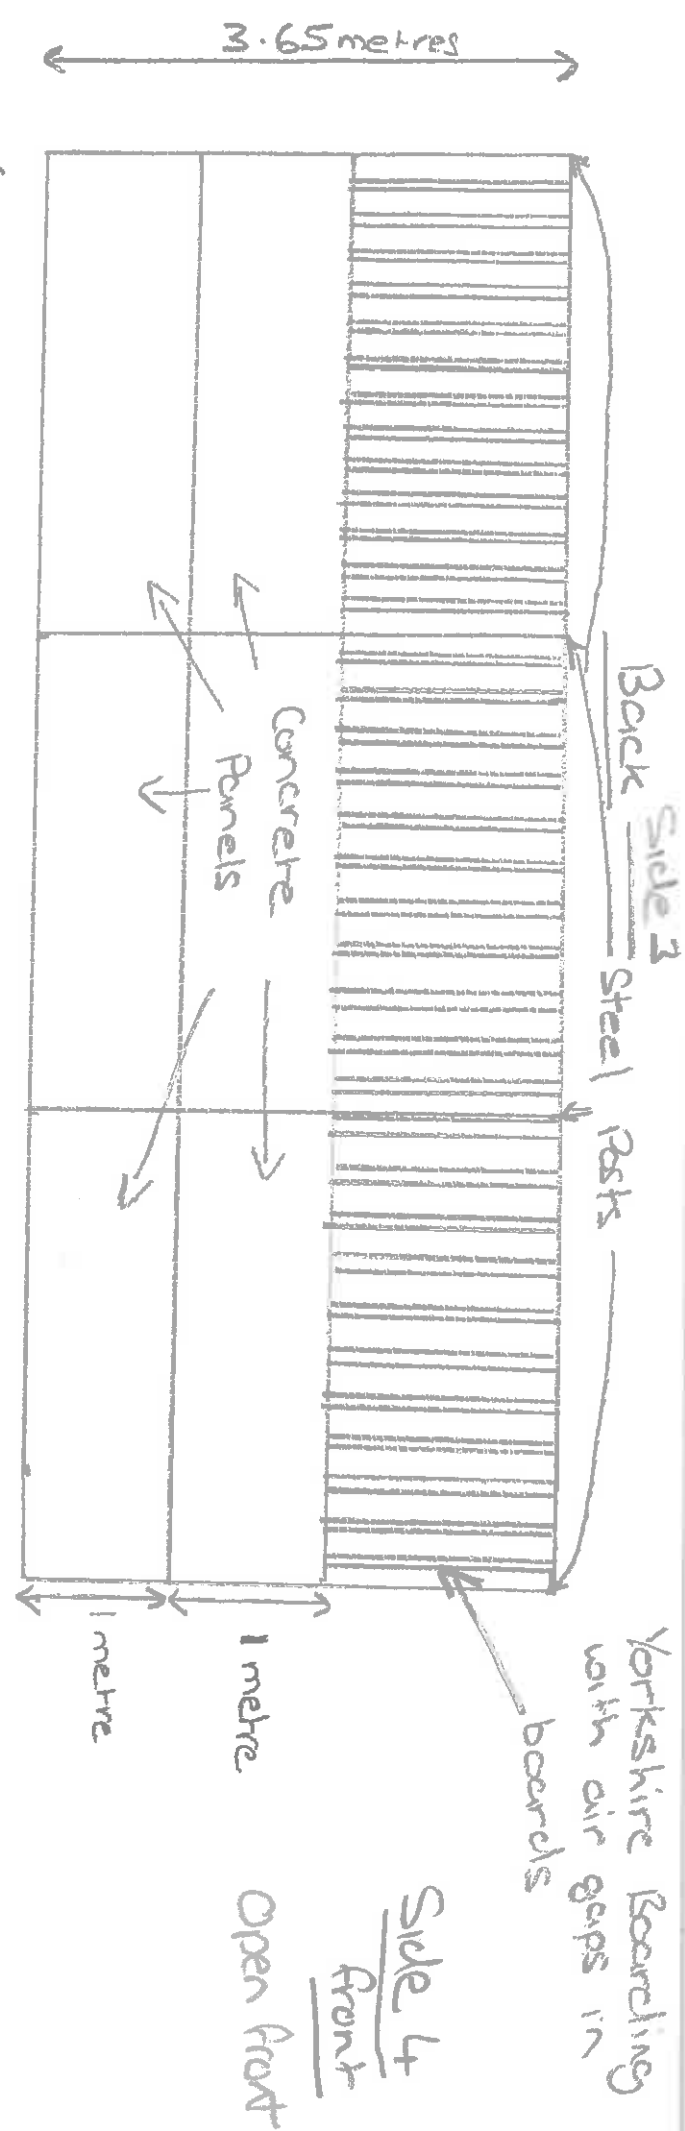

farm [] Proposed Building

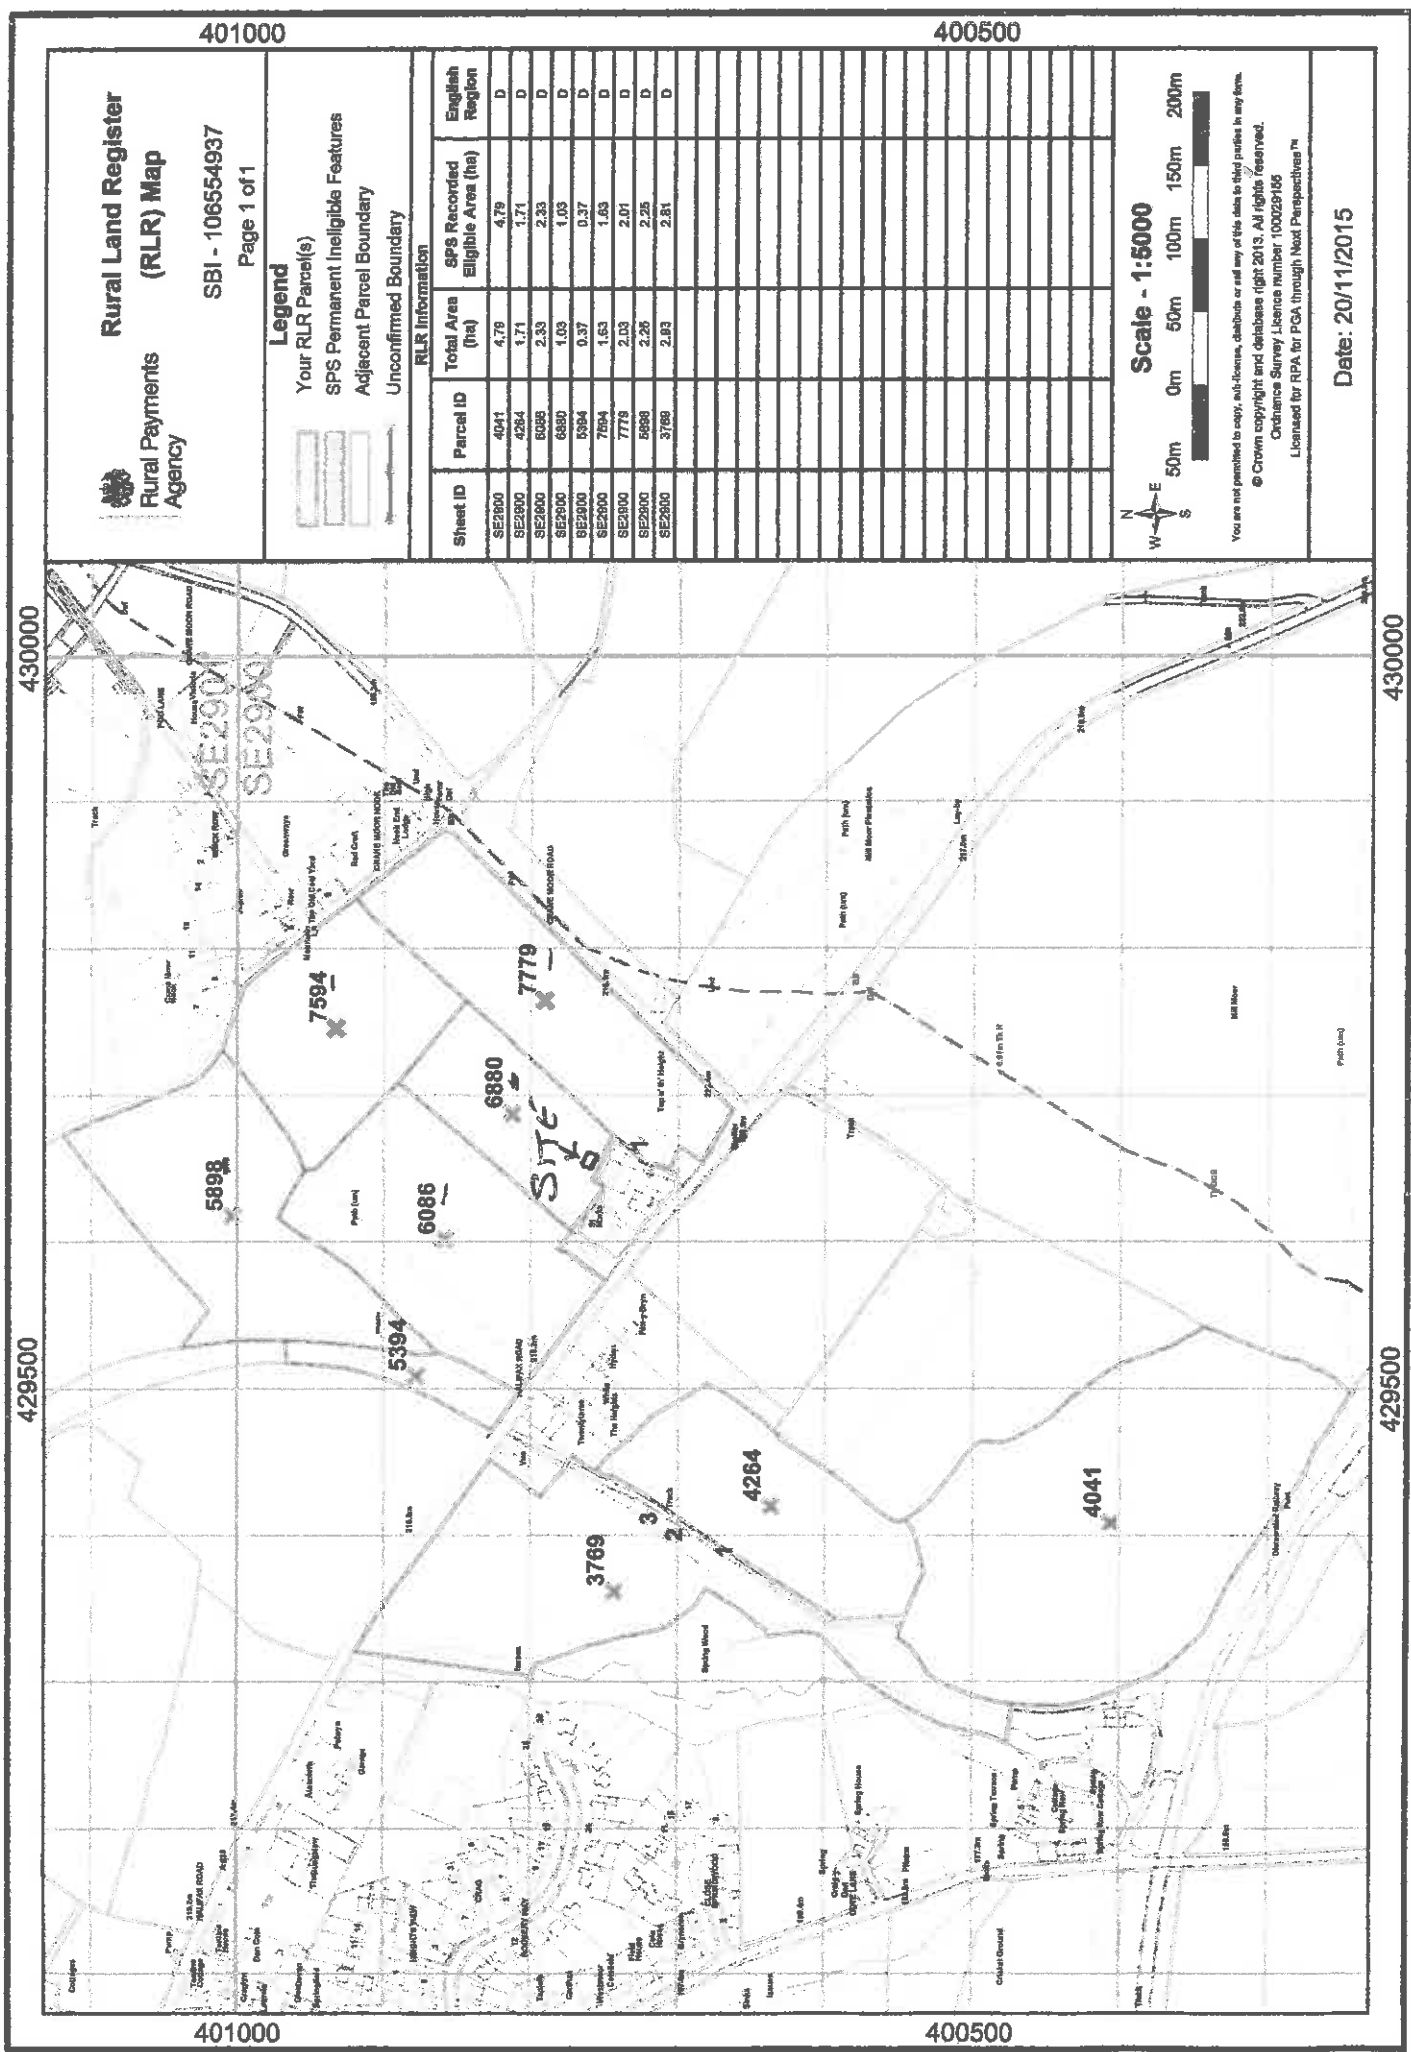

Please return this sheet to us if you want to make any changes to the parcels shown on it.