



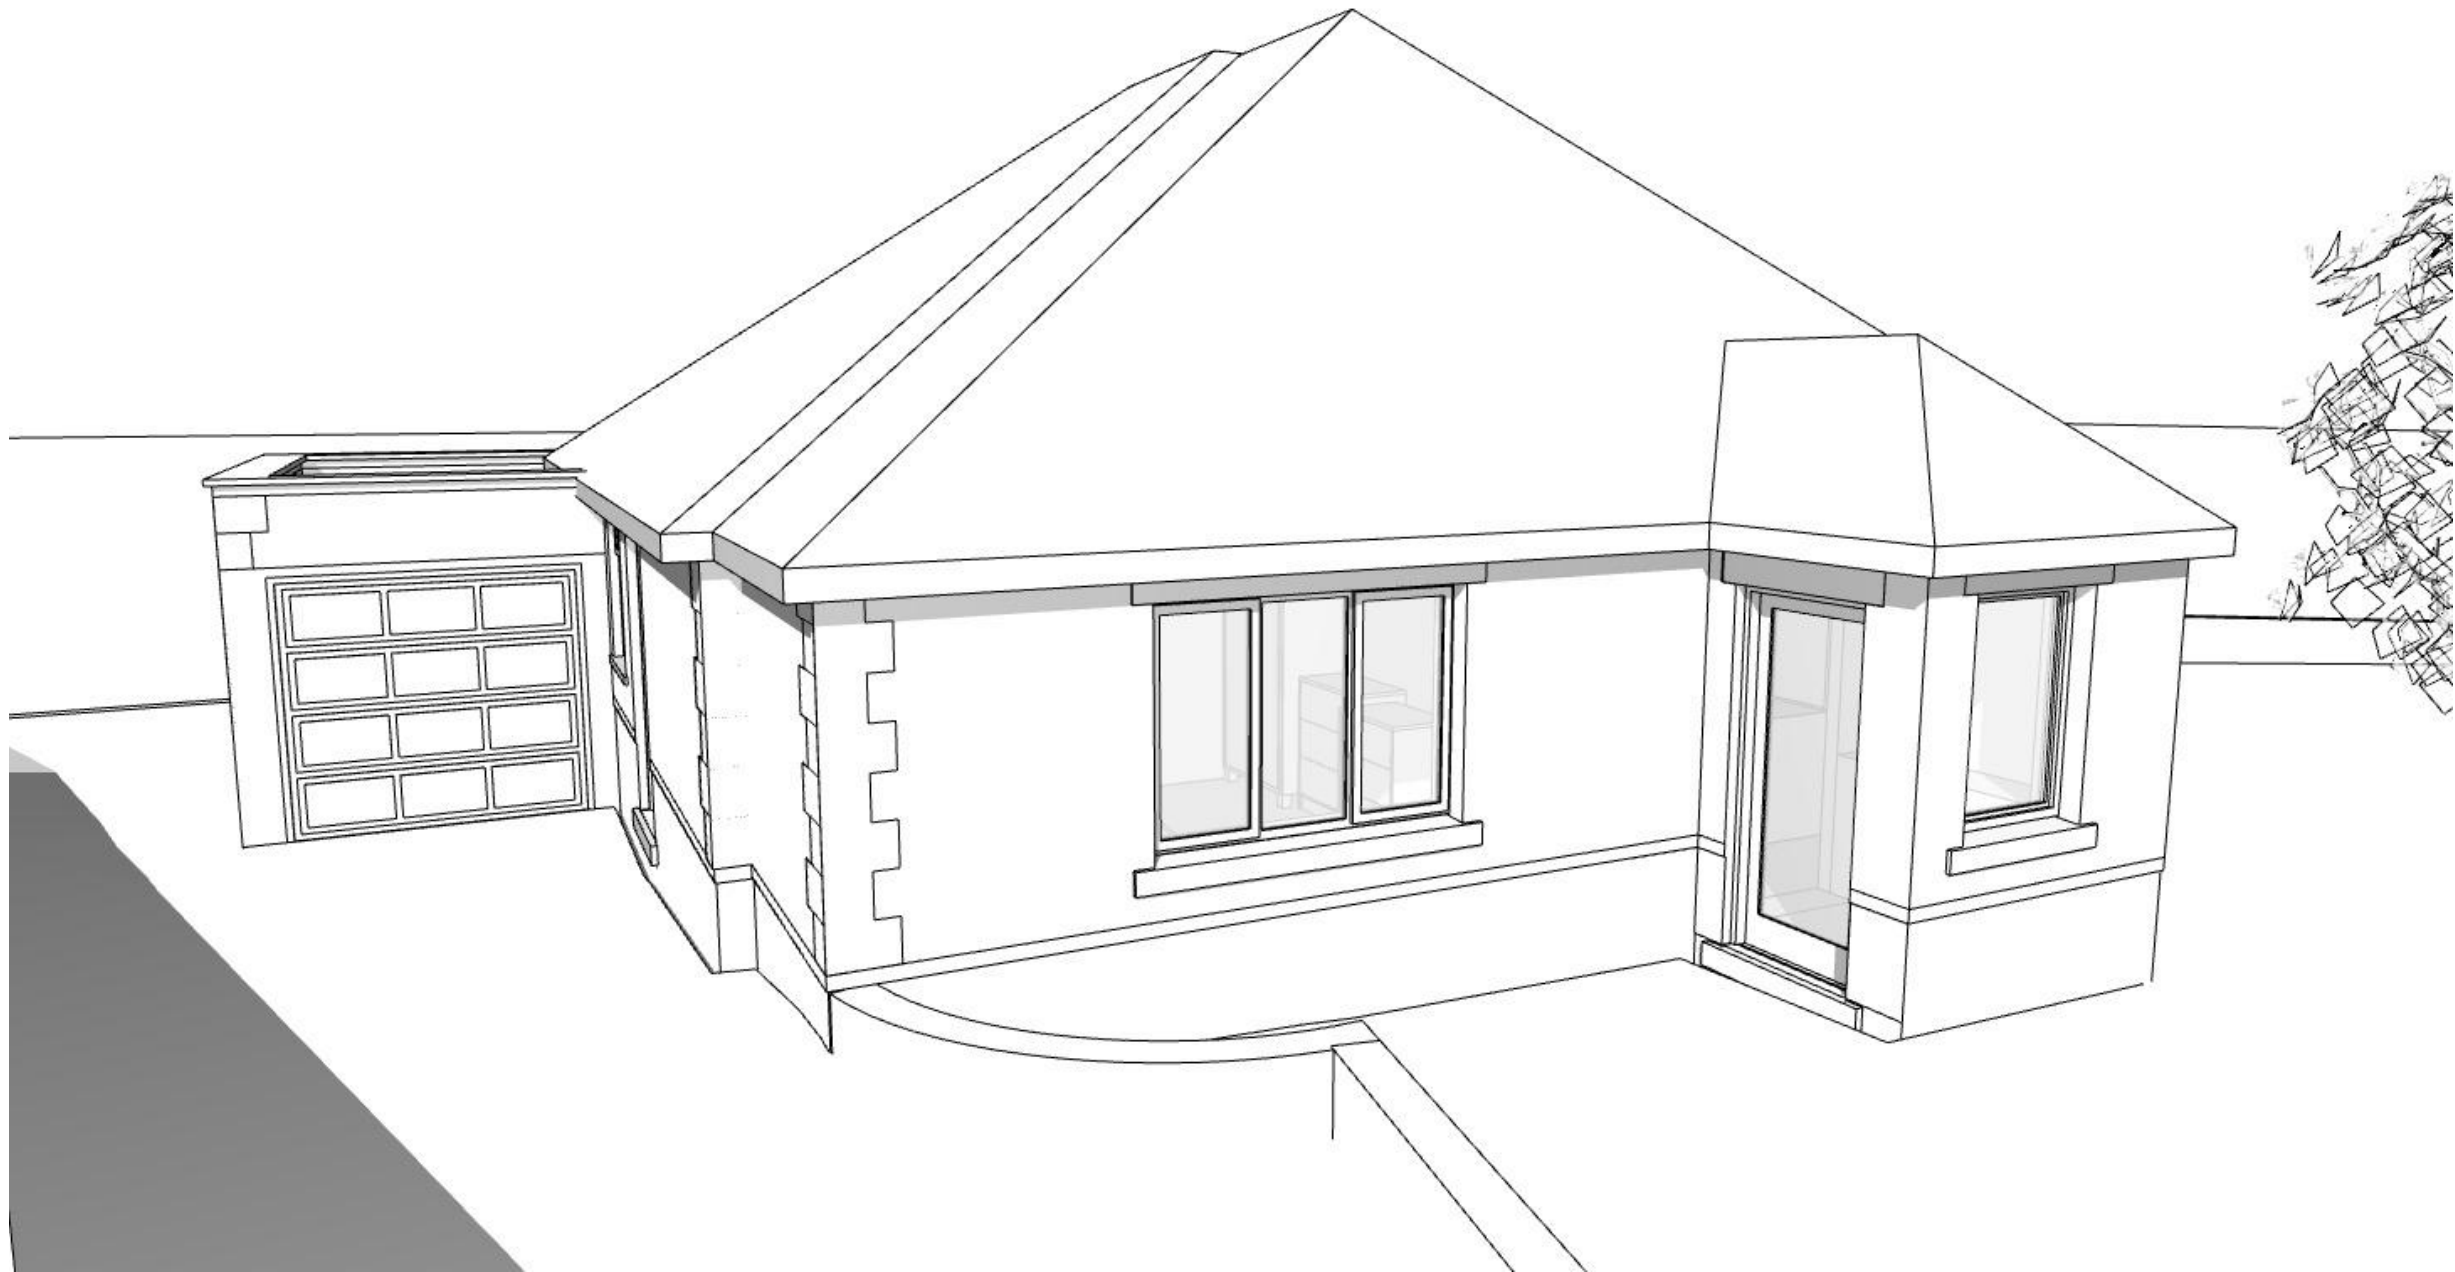

Proposed 3D Ext 1

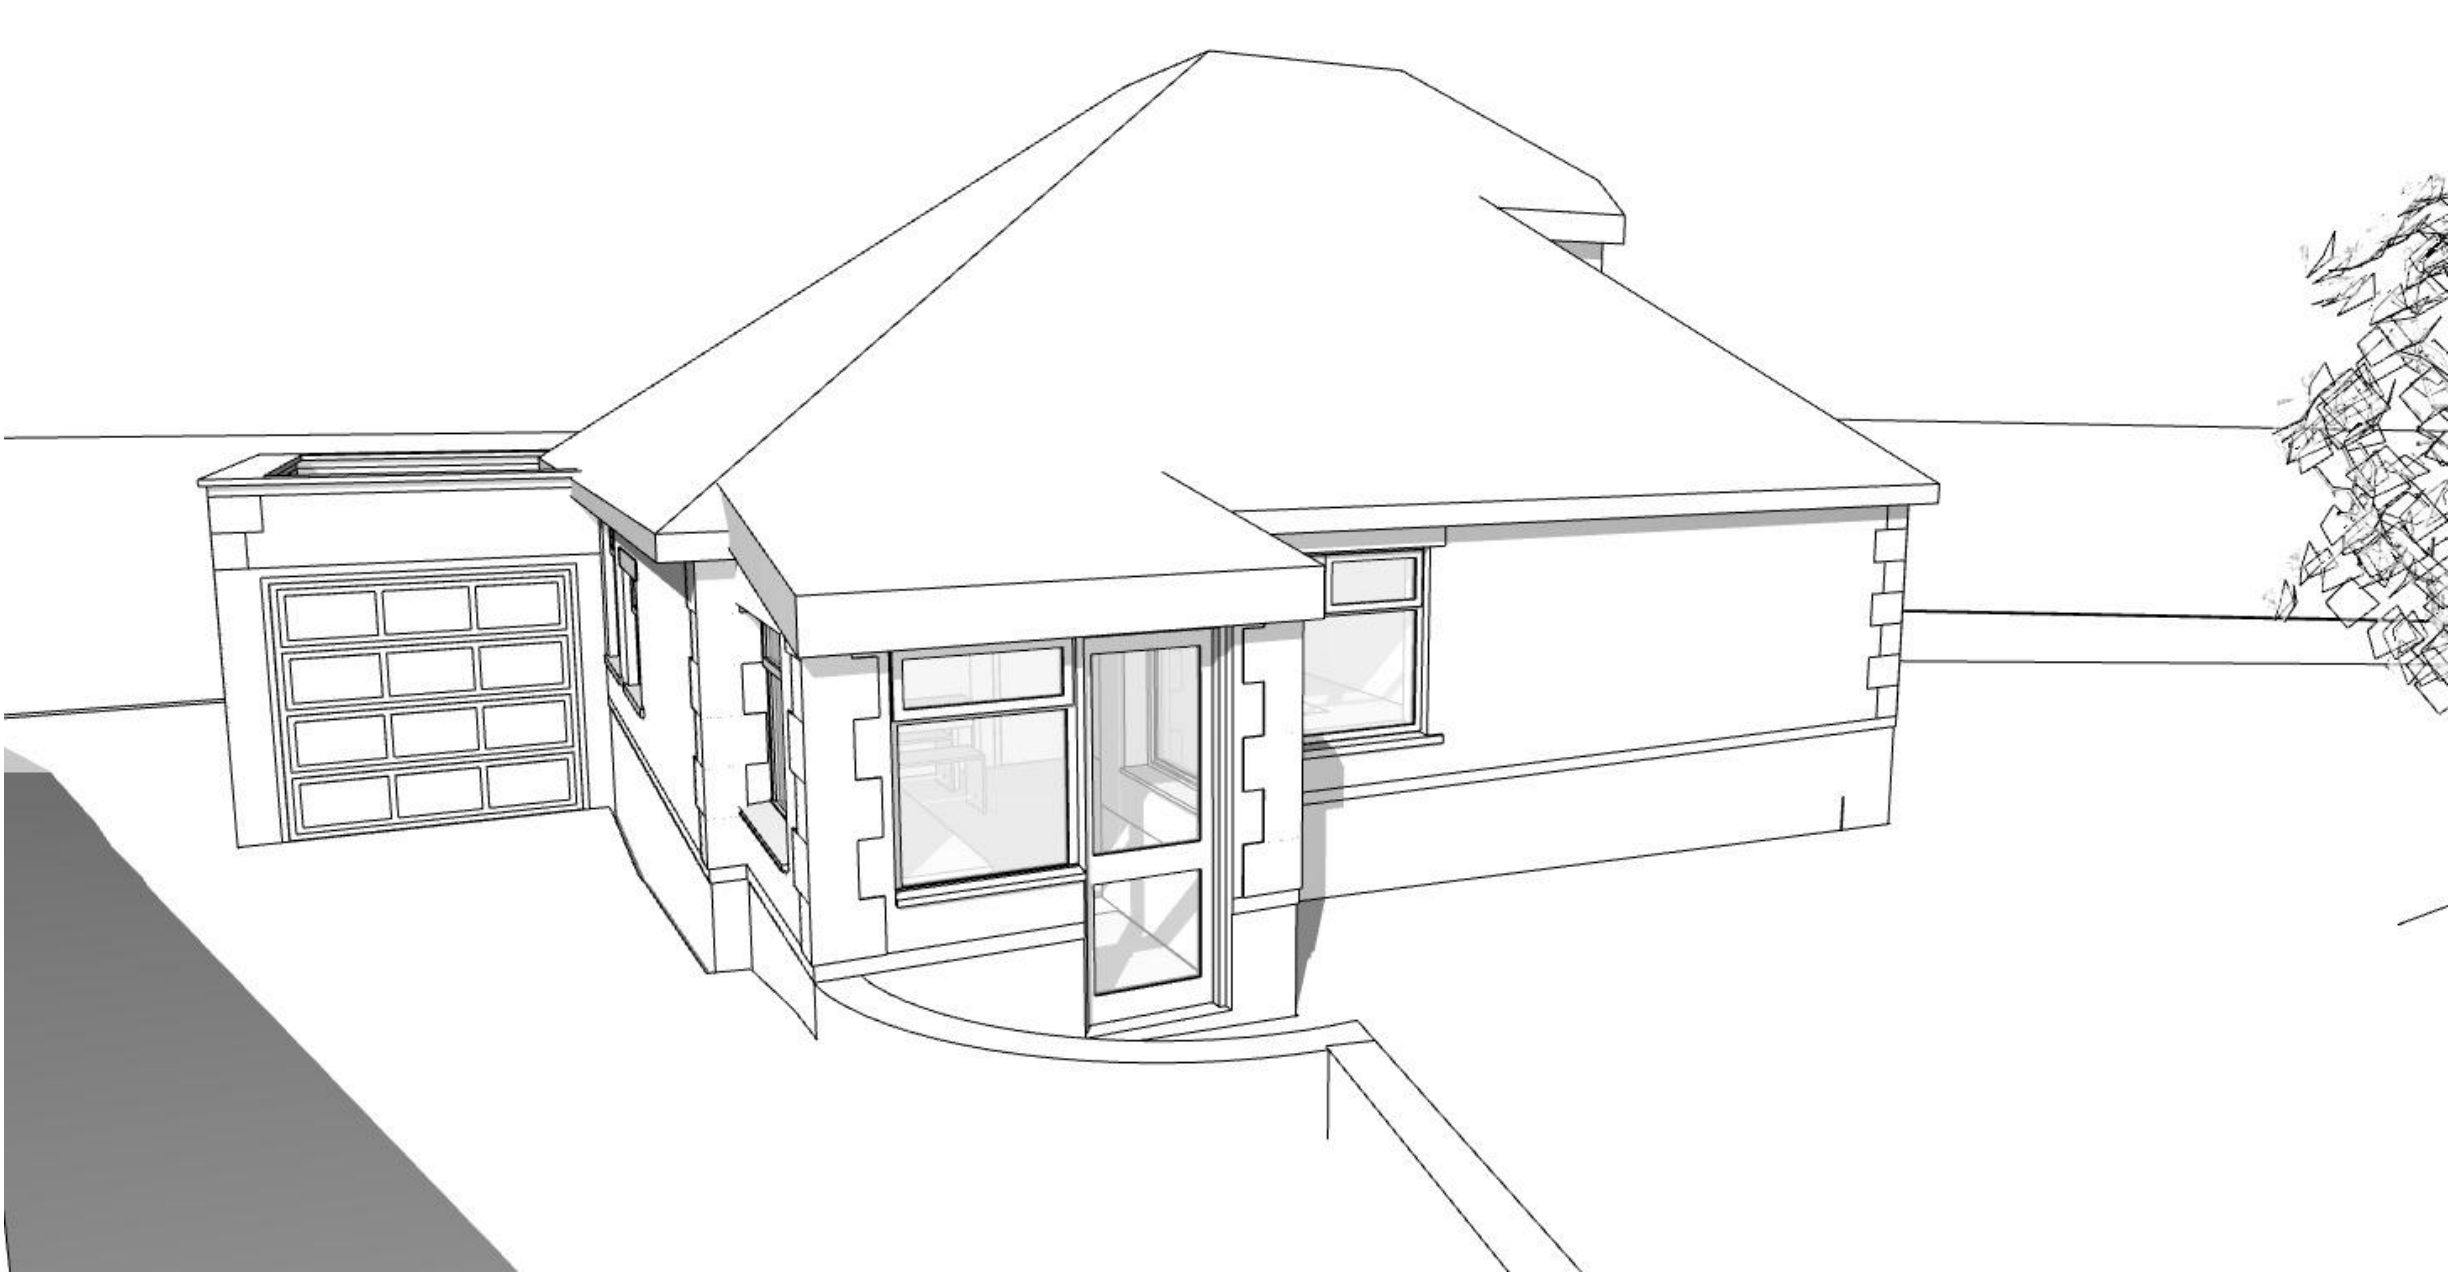


Existing 3D Ext 1




Existing 3D Ext 2



Proposed 3D Ext 2

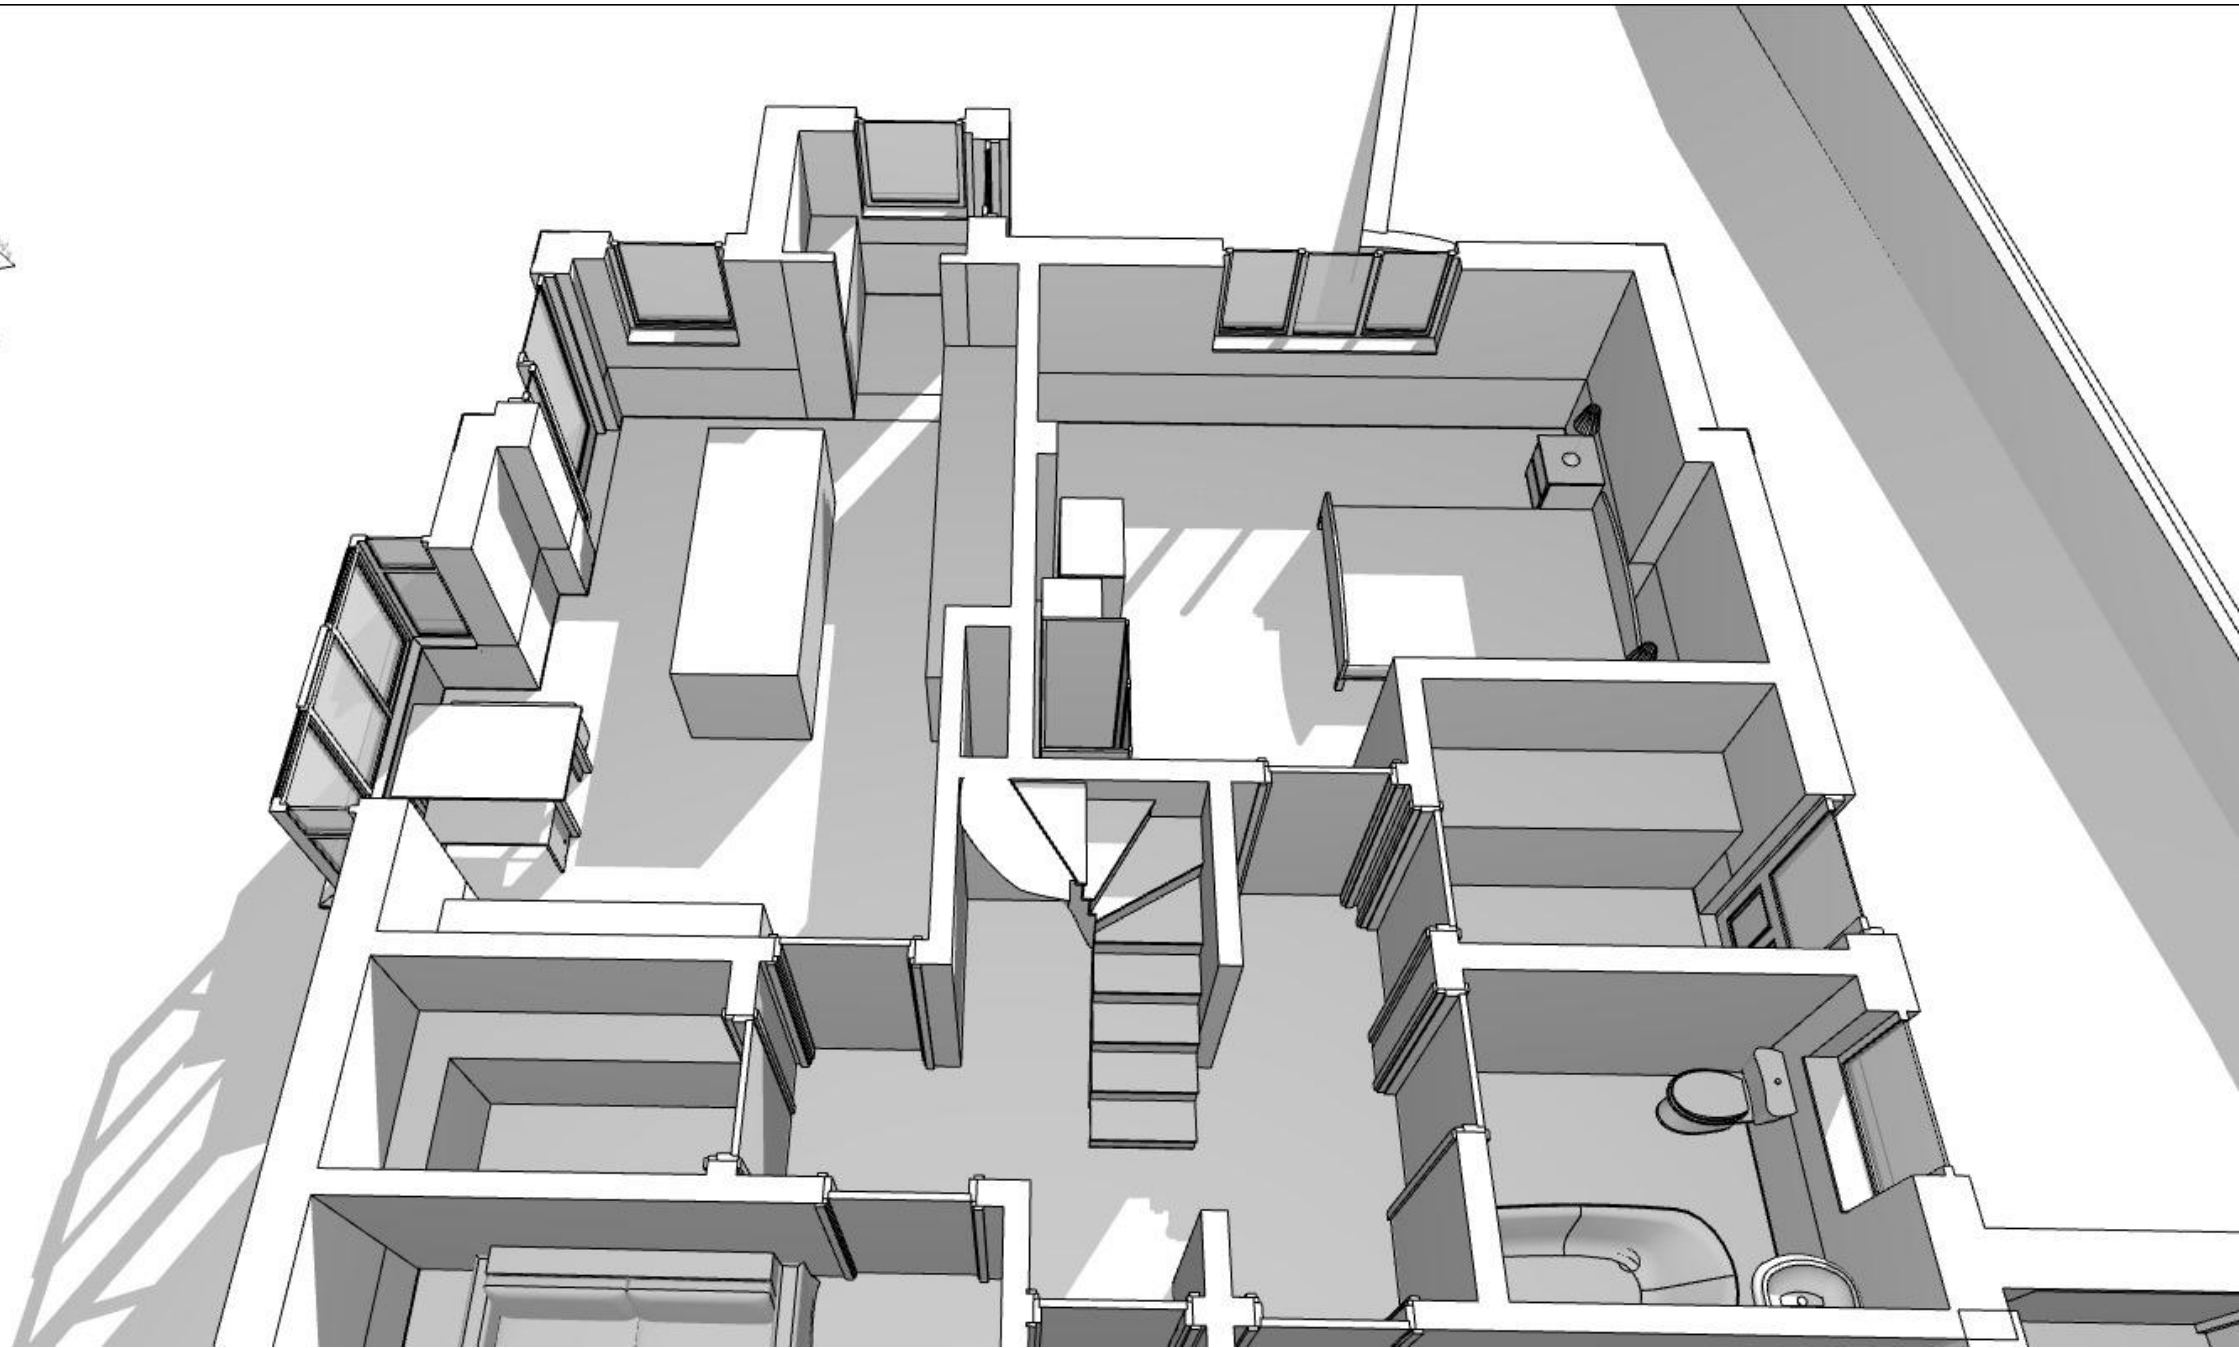

Proposed 3D Int 1

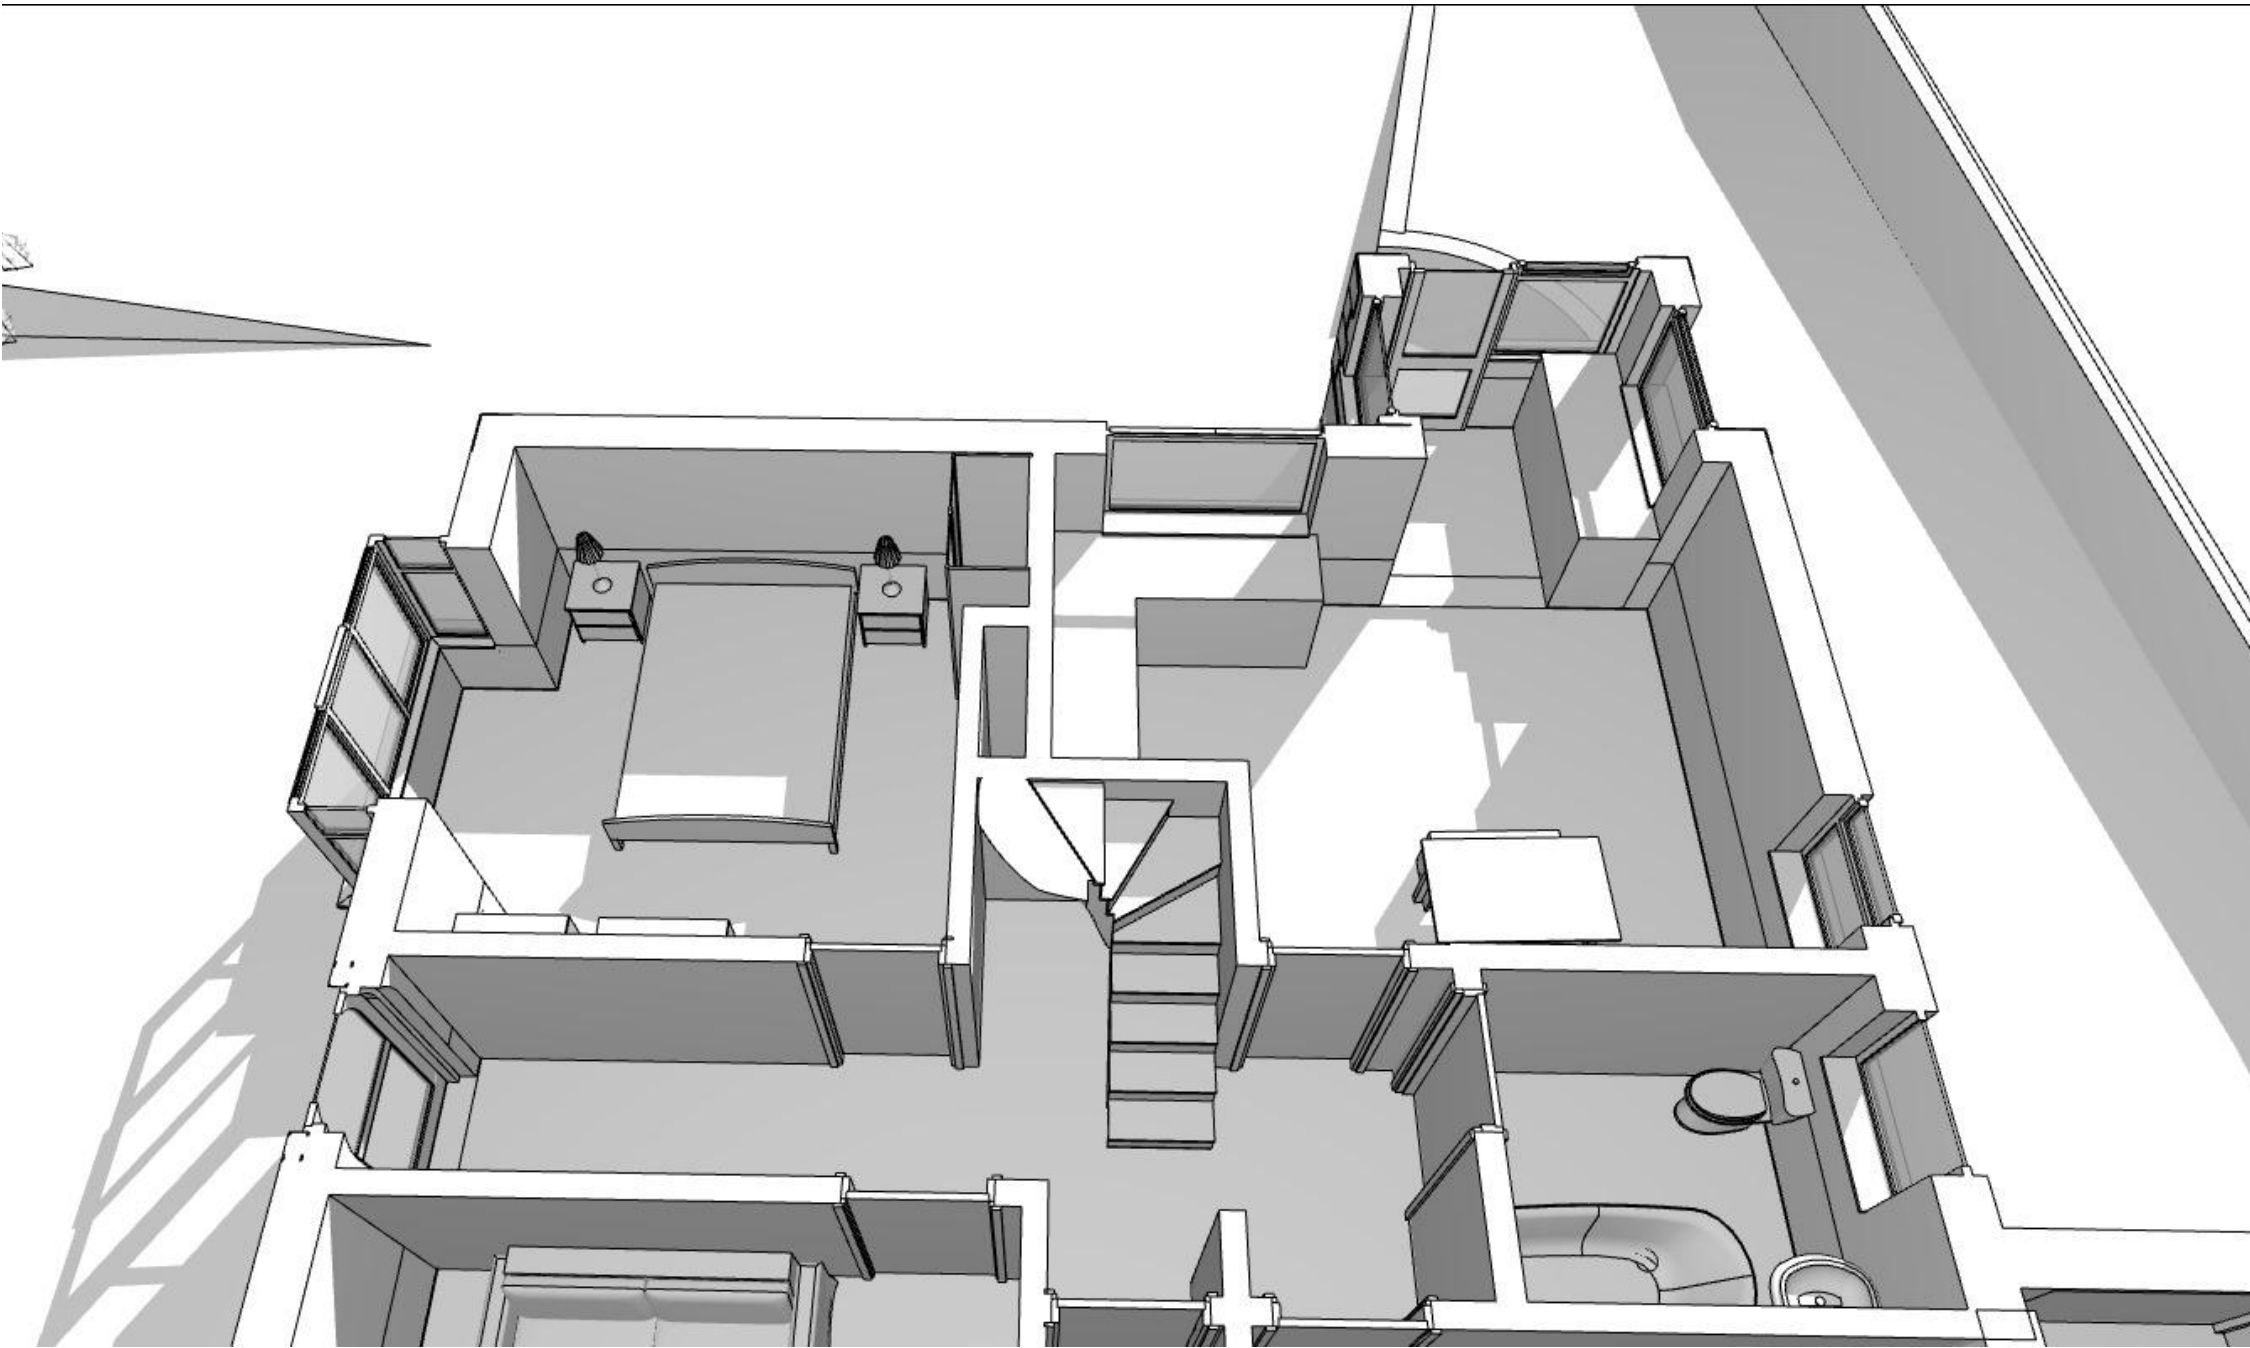

Existing 3D Int 1

NOTE
Drawing use for status issued for only. Feasibility & Planning drawings are not intended for construction or manufacture. J Mahoney Architects Ltd cannot accept any responsibility for issues arising due to this.
All dimensions to be checked on site and any discrepancies to be notified prior to the commencement of work.
Do not scale from this drawing. If in doubt ask
© J Mahoney Architects

B	Plannig issue. Updated inline with site plans.	05.08.22	JFM
A	Initial issue	27.06.22	JFM
Rev	Revision Notes	Date	Initial

status	PLANNING
--------	----------

J Mahoney Architects
Design & Planning
J Mahoney Architects,
25 Millstones, Oxspring
Sheffield, S36 8WZ
Tel: 07577572695
Email: jmahoneyarchitects@gmail.com

client
Ms Holly Davis & Mr Richard Dawidek

job title
Fairview, Well Hill Road
Greenmoor
Sheffield
S35 7DQ

org title
Existing & Proposed 3D Views

date	June 2022	drawn	JFM
------	-----------	-------	-----

scale	NTS	sheet	A1
-------	-----	-------	----

drwg no & revision	HDE-JMA-ZZ-ZZ-DR-A-(01)050B
--------------------	-----------------------------