
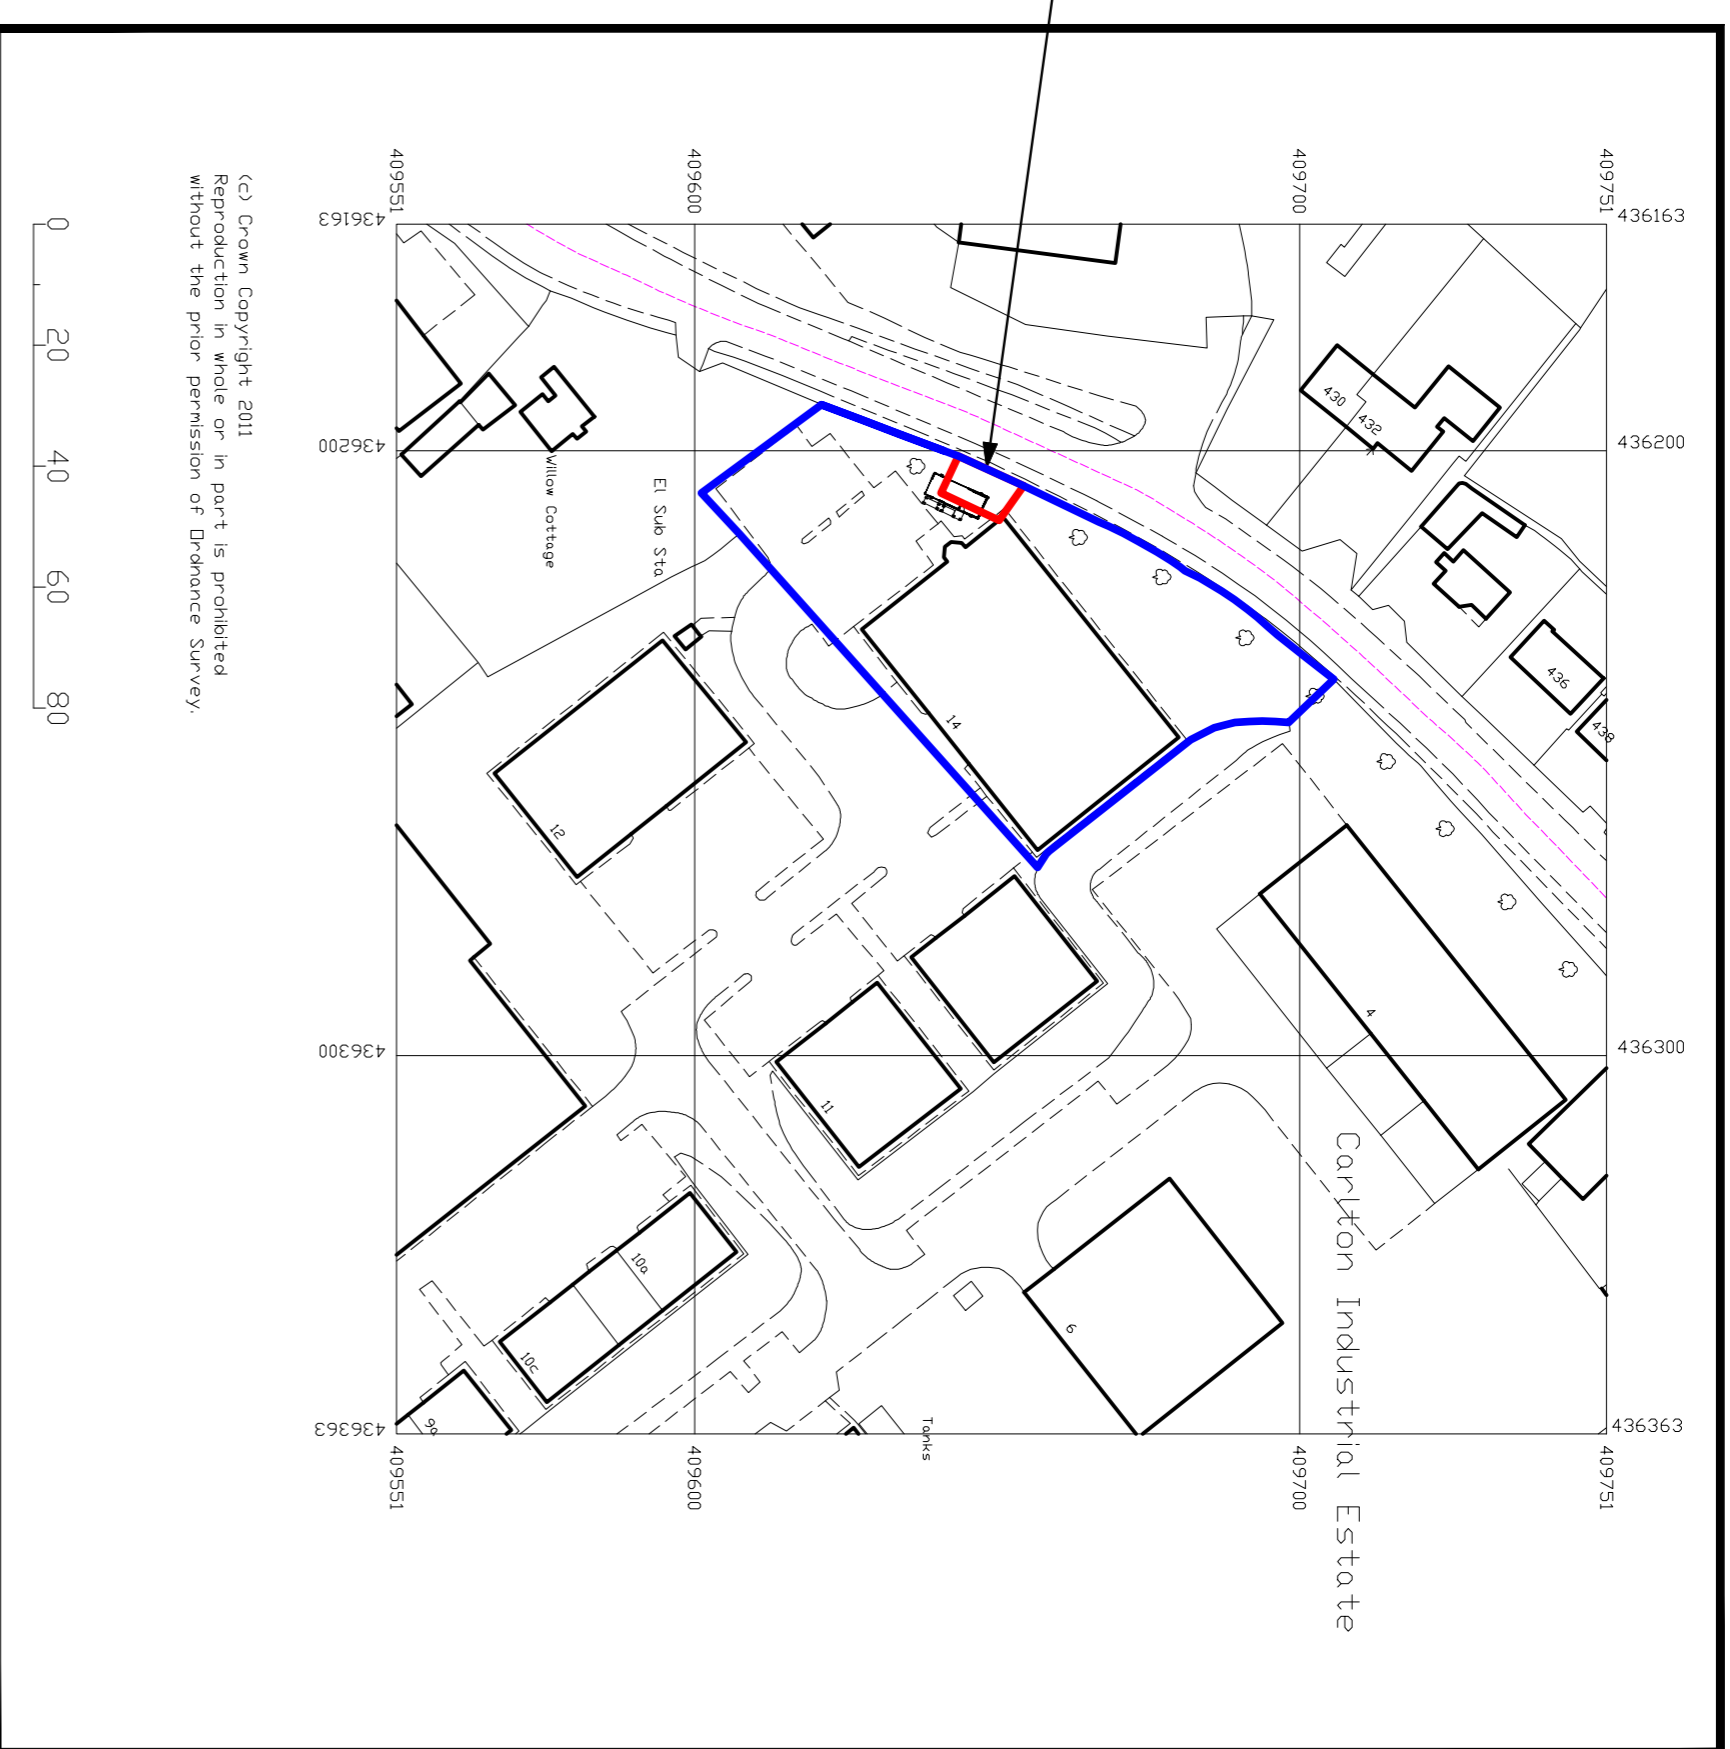


Proposed location of
2 storey Portakabin
Building.

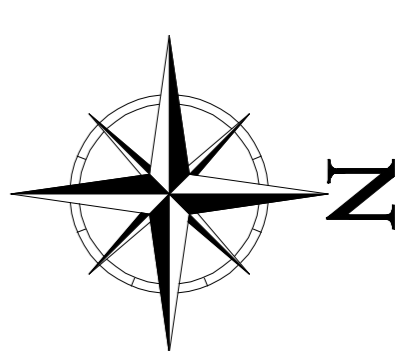

LOCATION PLAN
scale 1:1250

Crown Copyright 2006
Reproduction in whole or in part is prohibited
without the prior permission of Ordnance Survey.

© Portakabin Limited 2000
This drawing is the property of Portakabin Limited,
it must not be copied or reproduced or divulged
to anyone without written permission.

BLOCK PLAN
scale 1:200

Portakabin	Total Solutions
Proposed Temporary Portakabin Offices for	
Cornscope	
Carlton Industrial Estate	
Barnsley	
S71 3HW	
Date: 10th August 2012	
Scale : 1:200 & 1:1250	
Drawing Number	TSRH220090156v2