


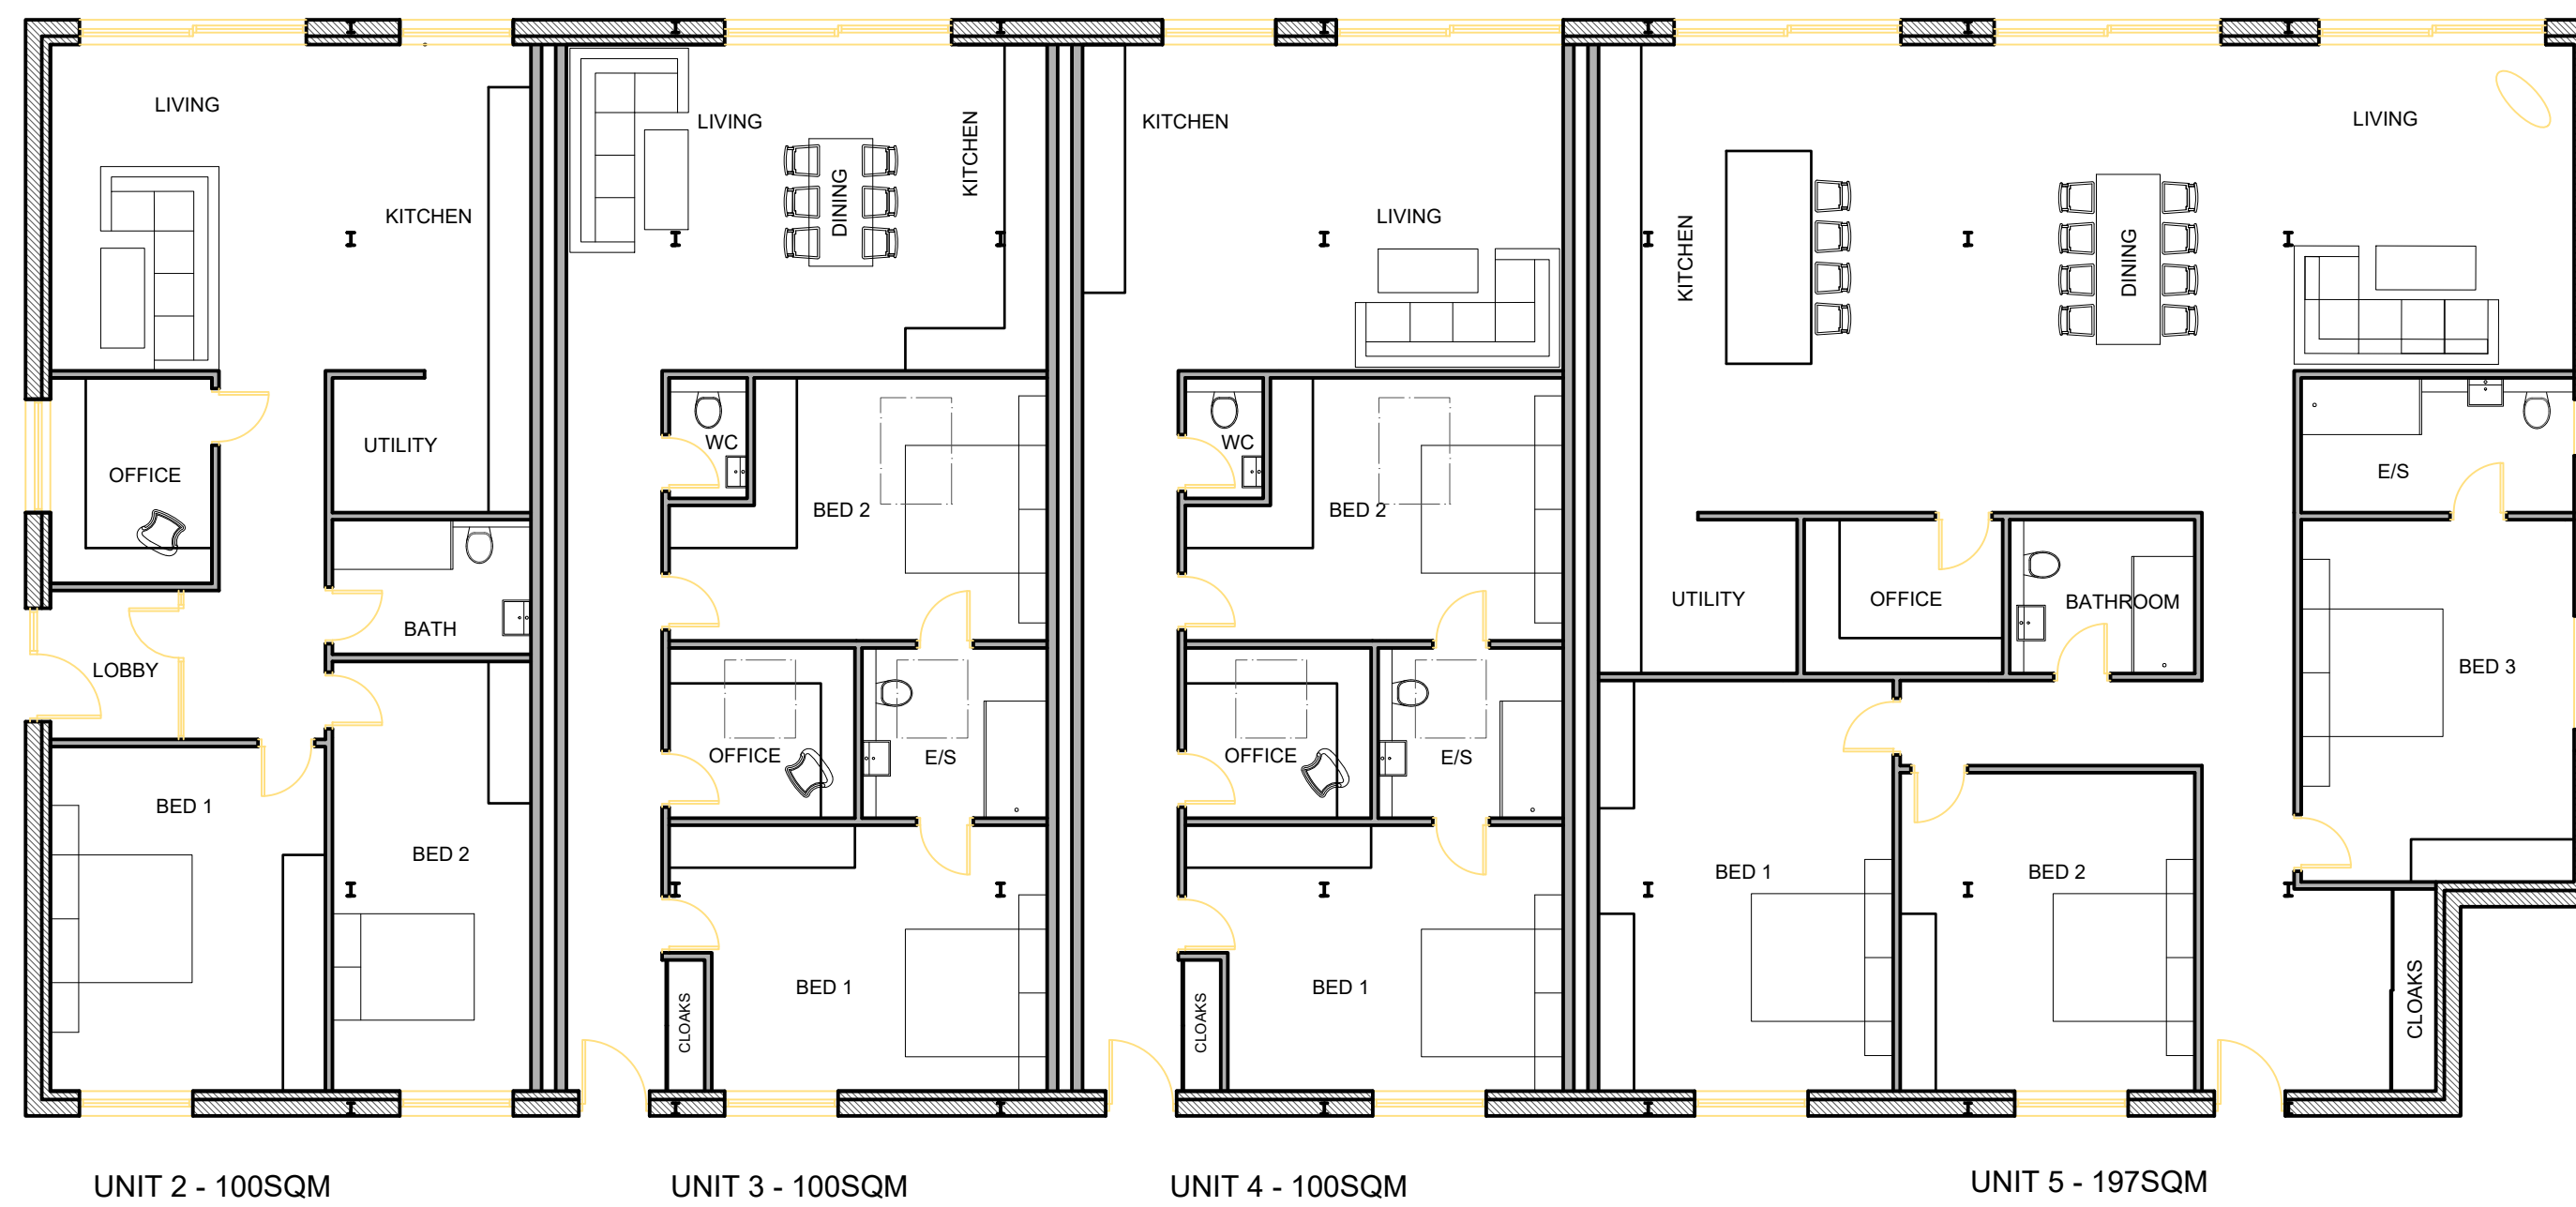



ibbotson architects

Ibbotson Architects Limited
4 Brunel House | Heather Lane | Hathersage Park
Hathersage | Hope Valley | S32 1DP
t: +44 (0) 1433 651 828

www.ibbotsonarchitects.co.uk
info@ibbotsonarchitects.co.uk

CLIENT:

Mr & Mrs Robinson

PROJECT:

Hilltop Farm, Thurgoland,
East Field Lane, Sheffield,
S35 7AT

TITLE:

Proposed Layout
Residential Units

STATUS:

PLANNING

DRAWN BY:

JC

DATE:

15.10.18

SCALE:

1/100 @ A1

DRAWING No:

0315.204

REV:

F