

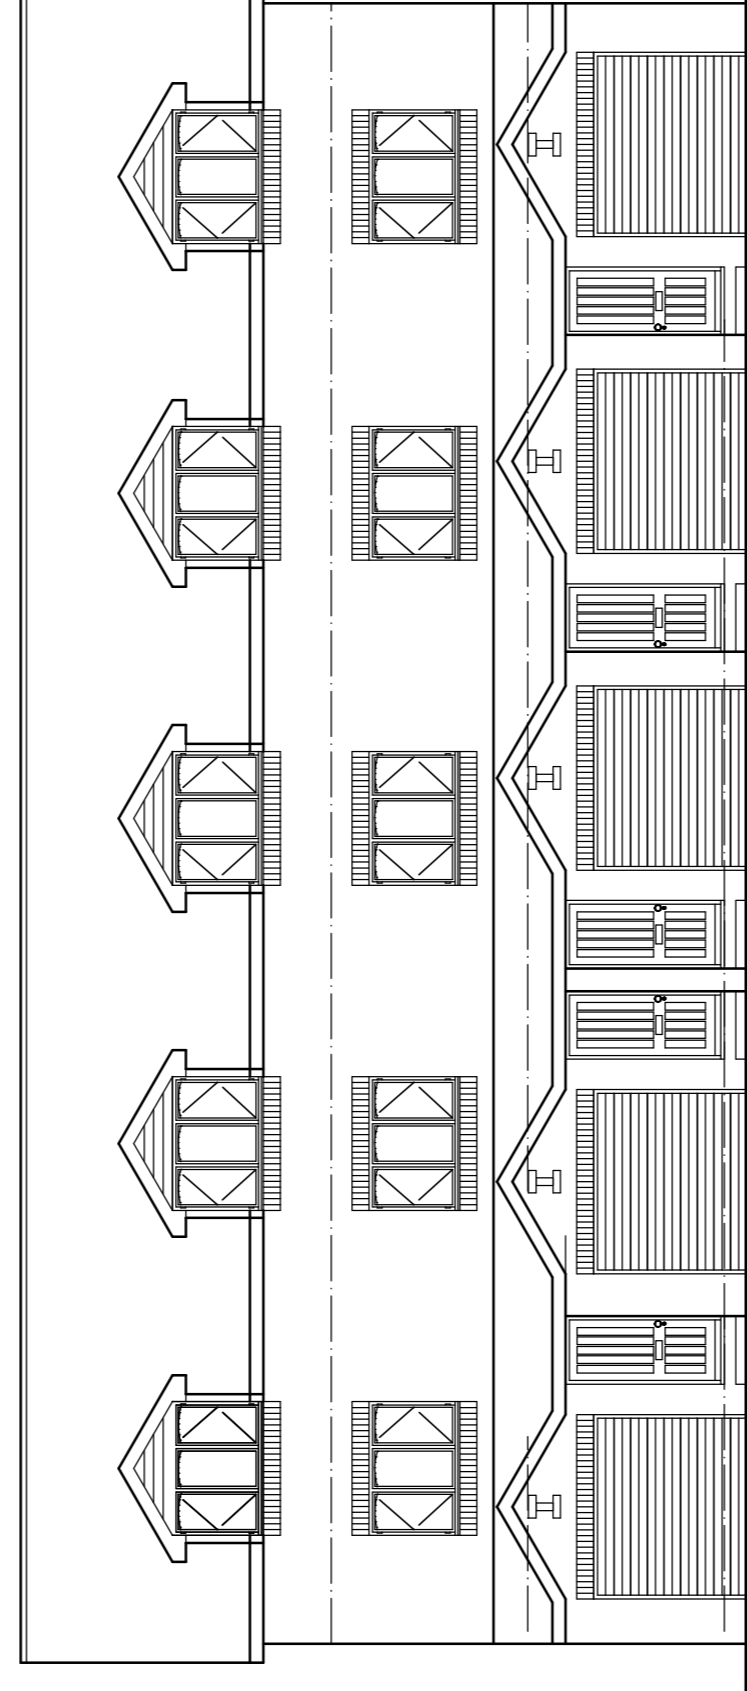
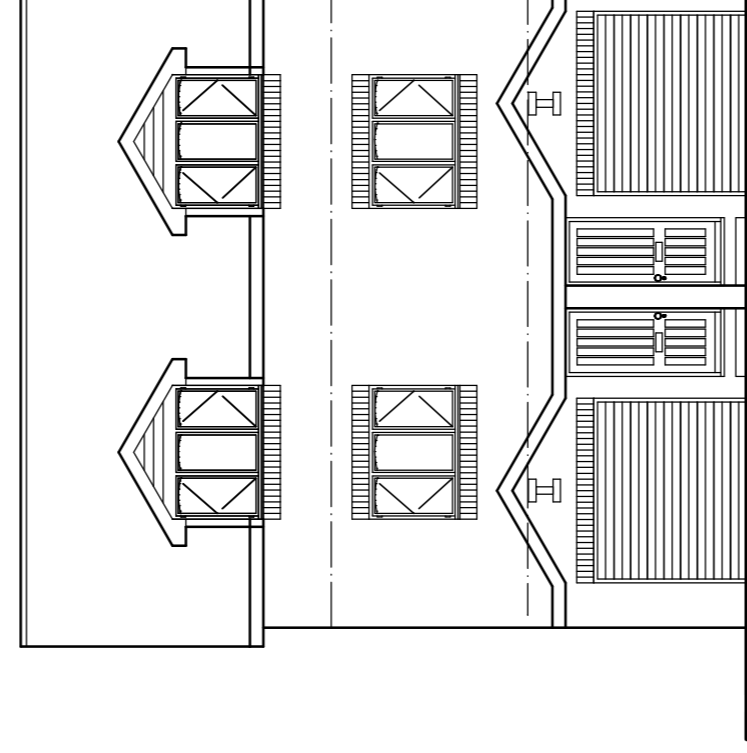
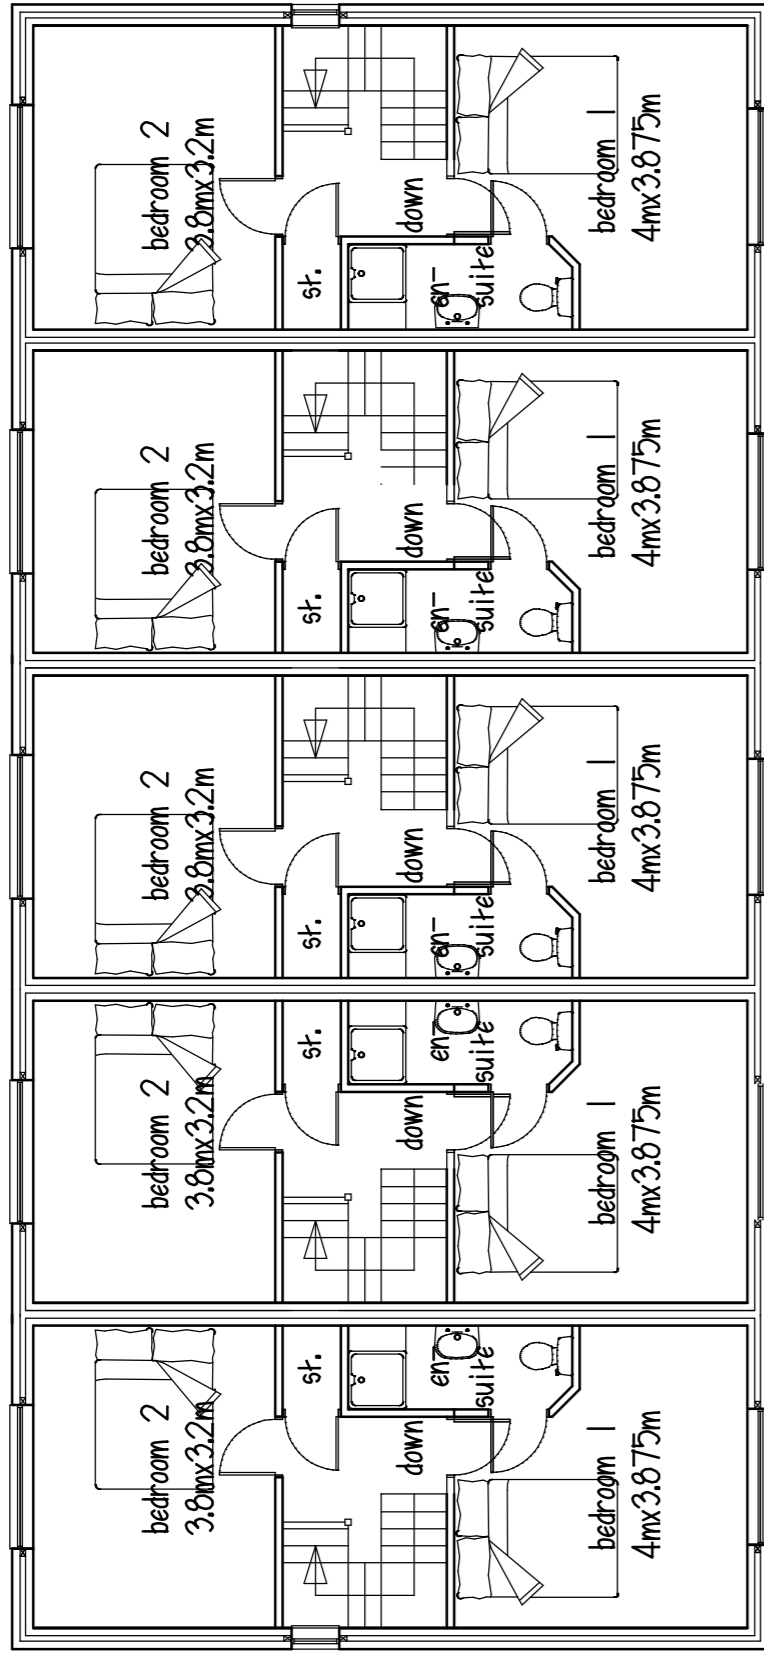
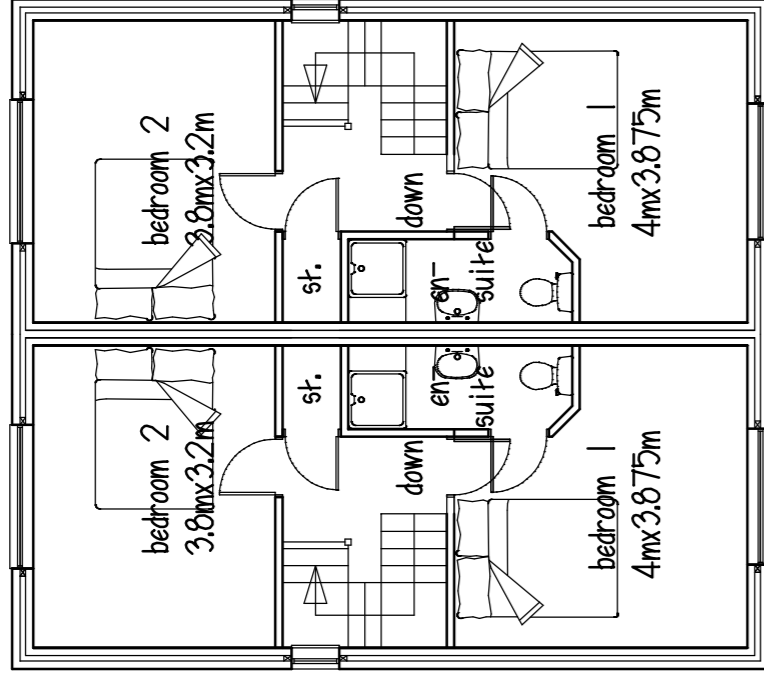




REAR ELEVATION

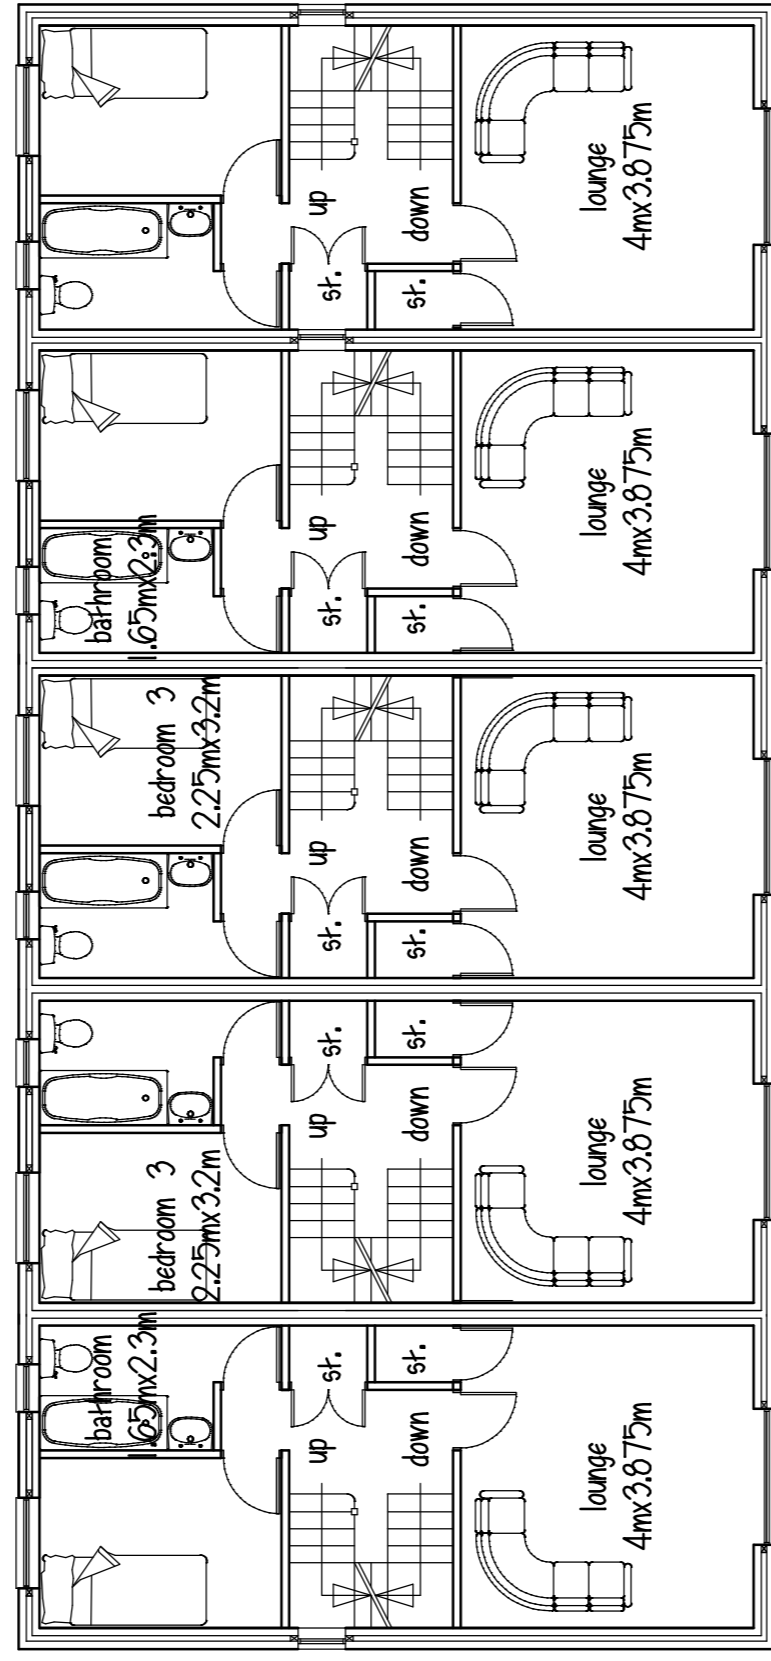

FRONT ELEVATION

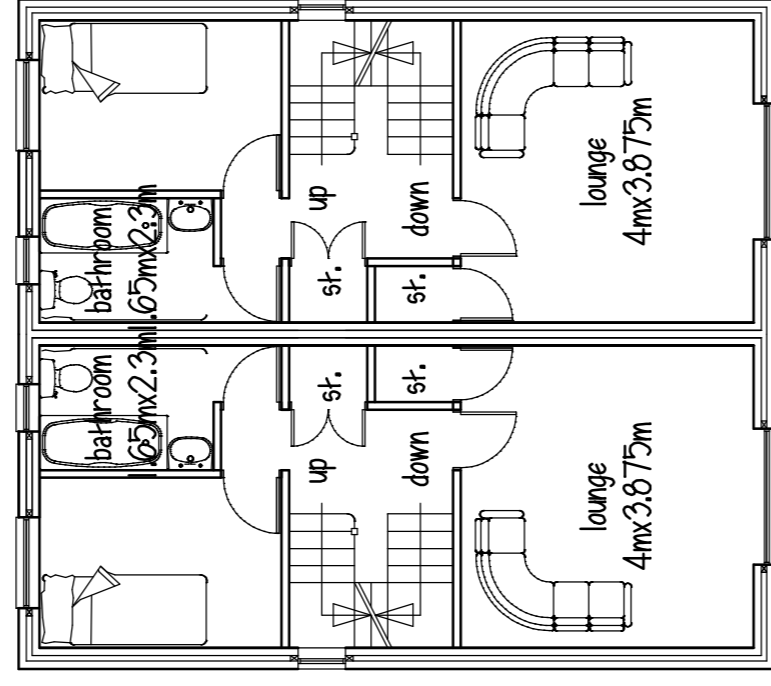


FIRST FLOOR

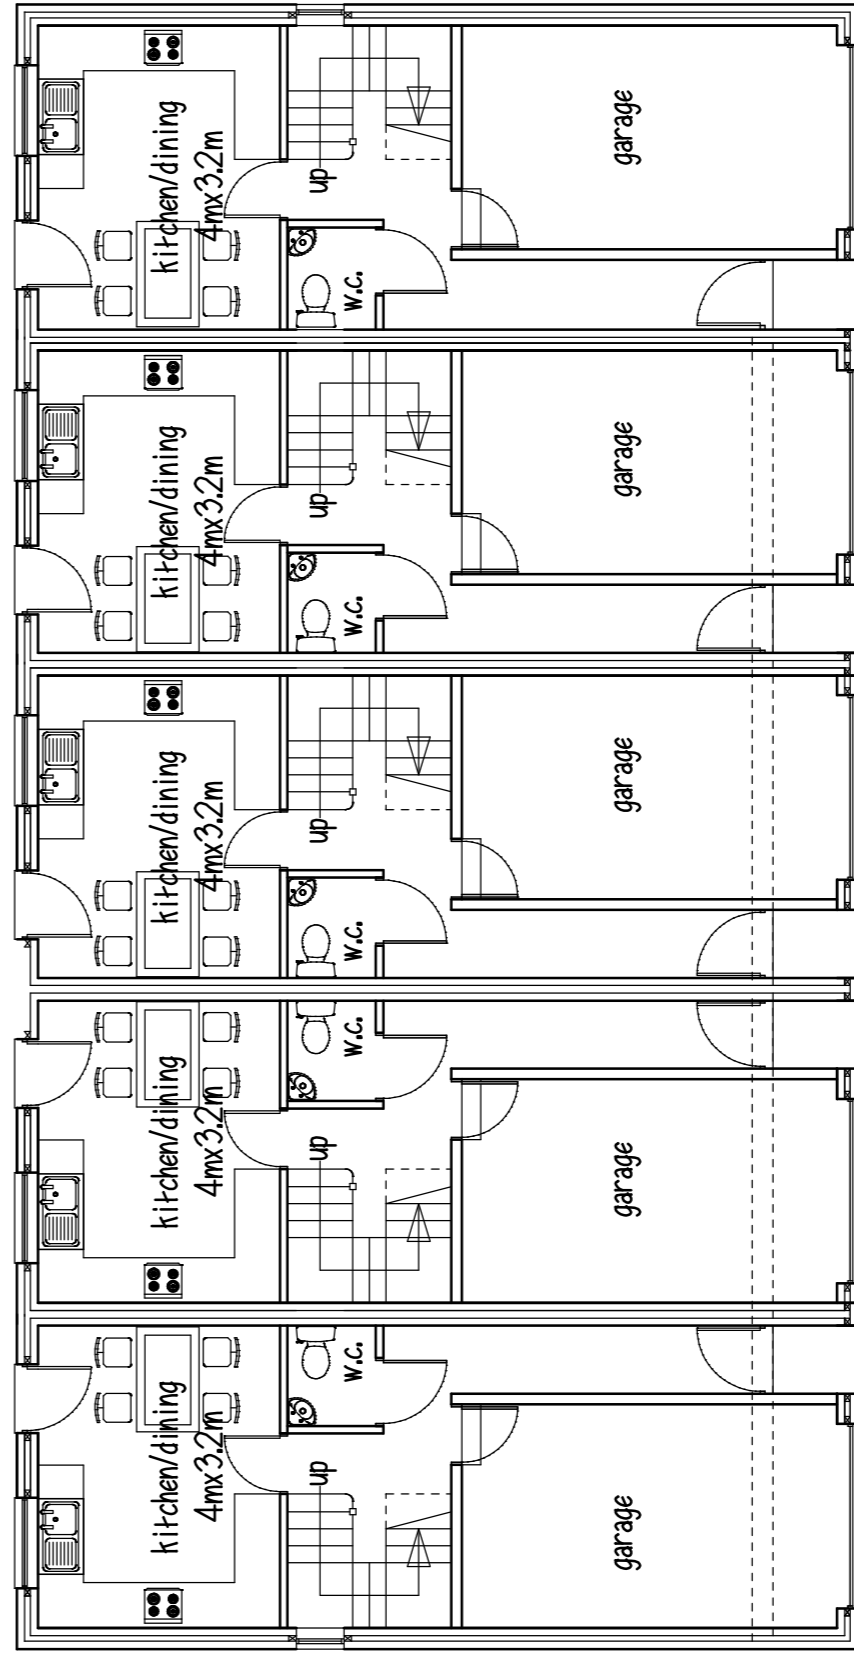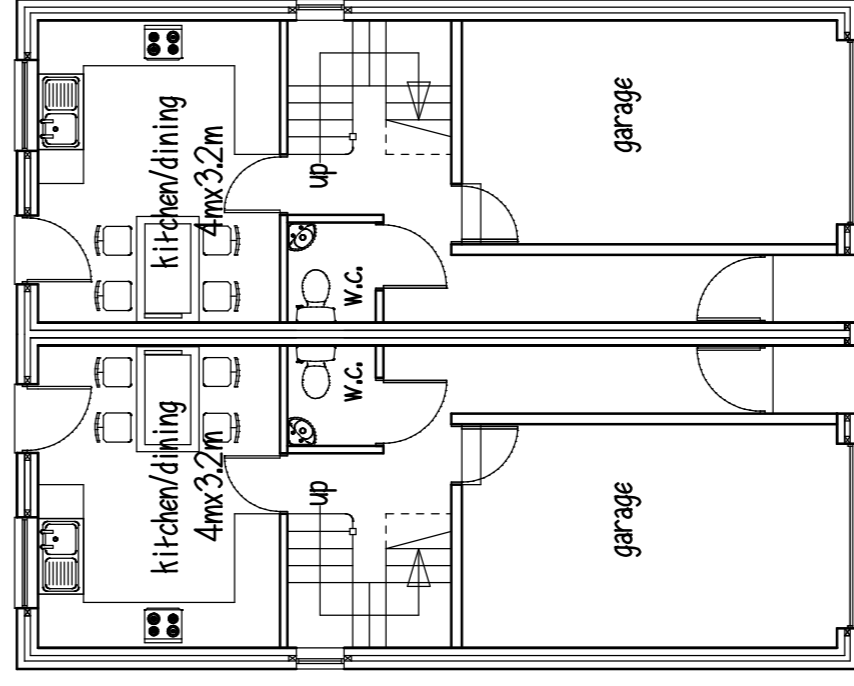


FIRST FLOOR

ROOF - concrete interlocking tiles
WALLS - brick with brick head & cills

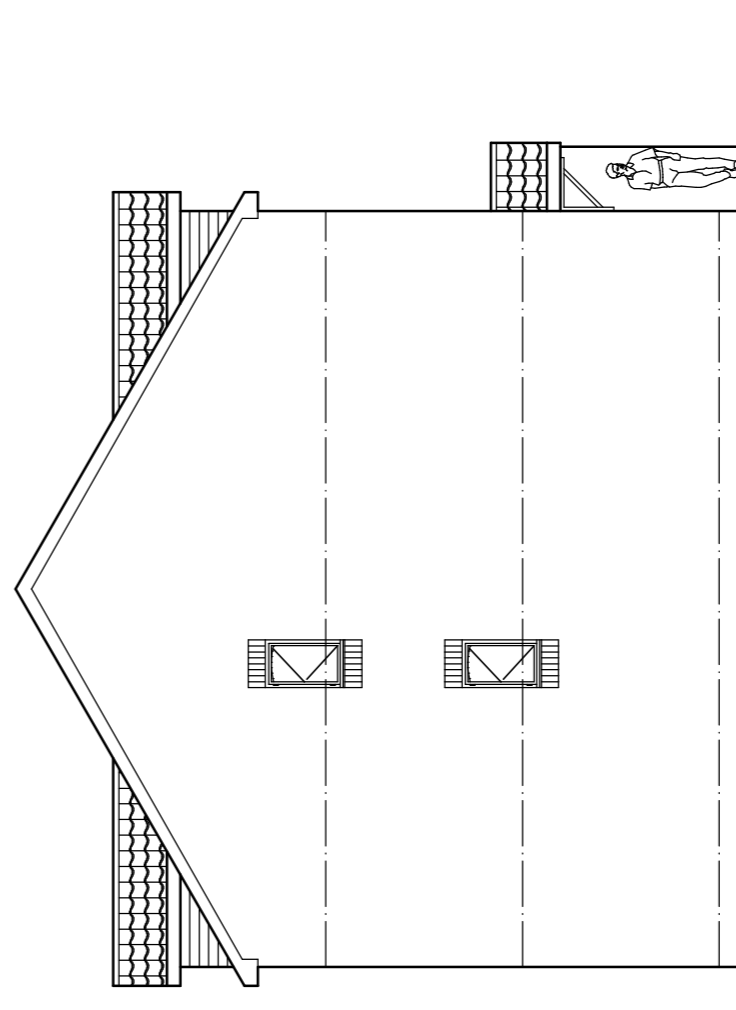

SIDE ELEVATION

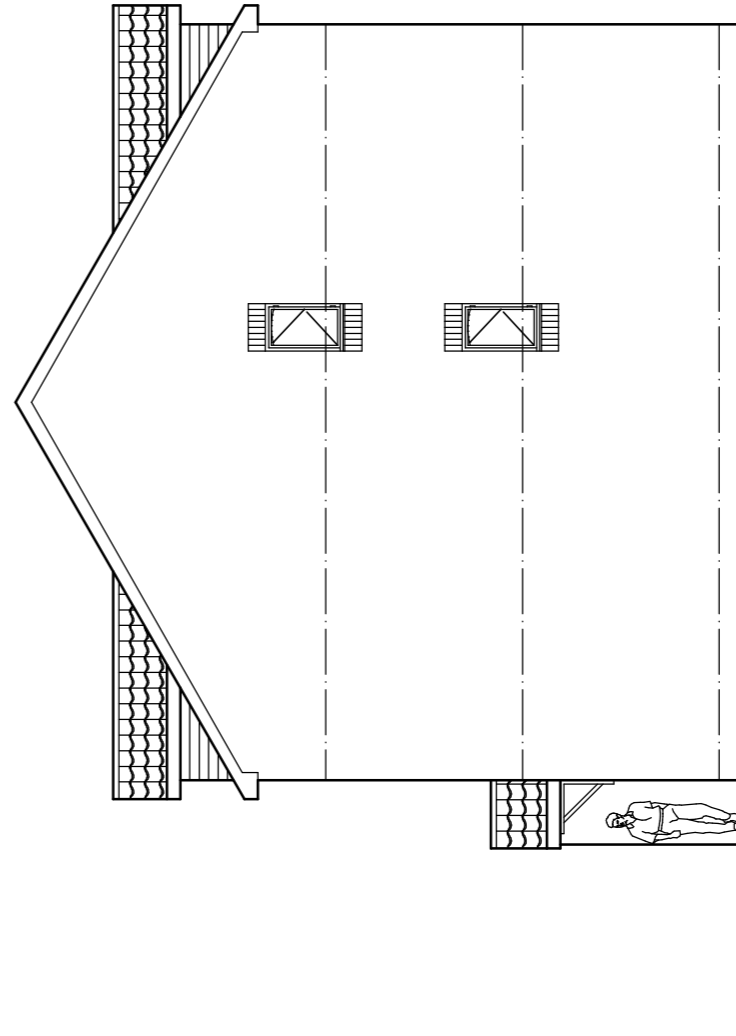

SIDE ELEVATION

Mr A SHARIF
PROPOSED 7th TOWN HOUSES
EDWARD ROAD
GOLDTHORPE

PLANS & ELEVATIONS
1:1000A1 AUG17
Peter Thompson
Linwood
Barnsley Road
Dodworth
Barnsley S753JR
tel £ 01226
Fax 201391