

FOOTBALL FOUNDATION FEASIBILITY SKETCH; PARKSIDE, BARNESLEY


REVISED OPTION

PITCHES:

Over Sized 11v11 AGP;
120m x 84m

Includes;
8no. 15m Floodlight Masts with LED Lamps at 200lux
Match Play & 120lux training levels
4.5m High Perimeter Fence
1no. Storage container with mini tractor & maintenance equipment

Additional Pitch Markings;
2no. 9v9 (73m x 46m)
4no. 7v7 (55m x 37m)
8no. 5v5 (37m x 27m)

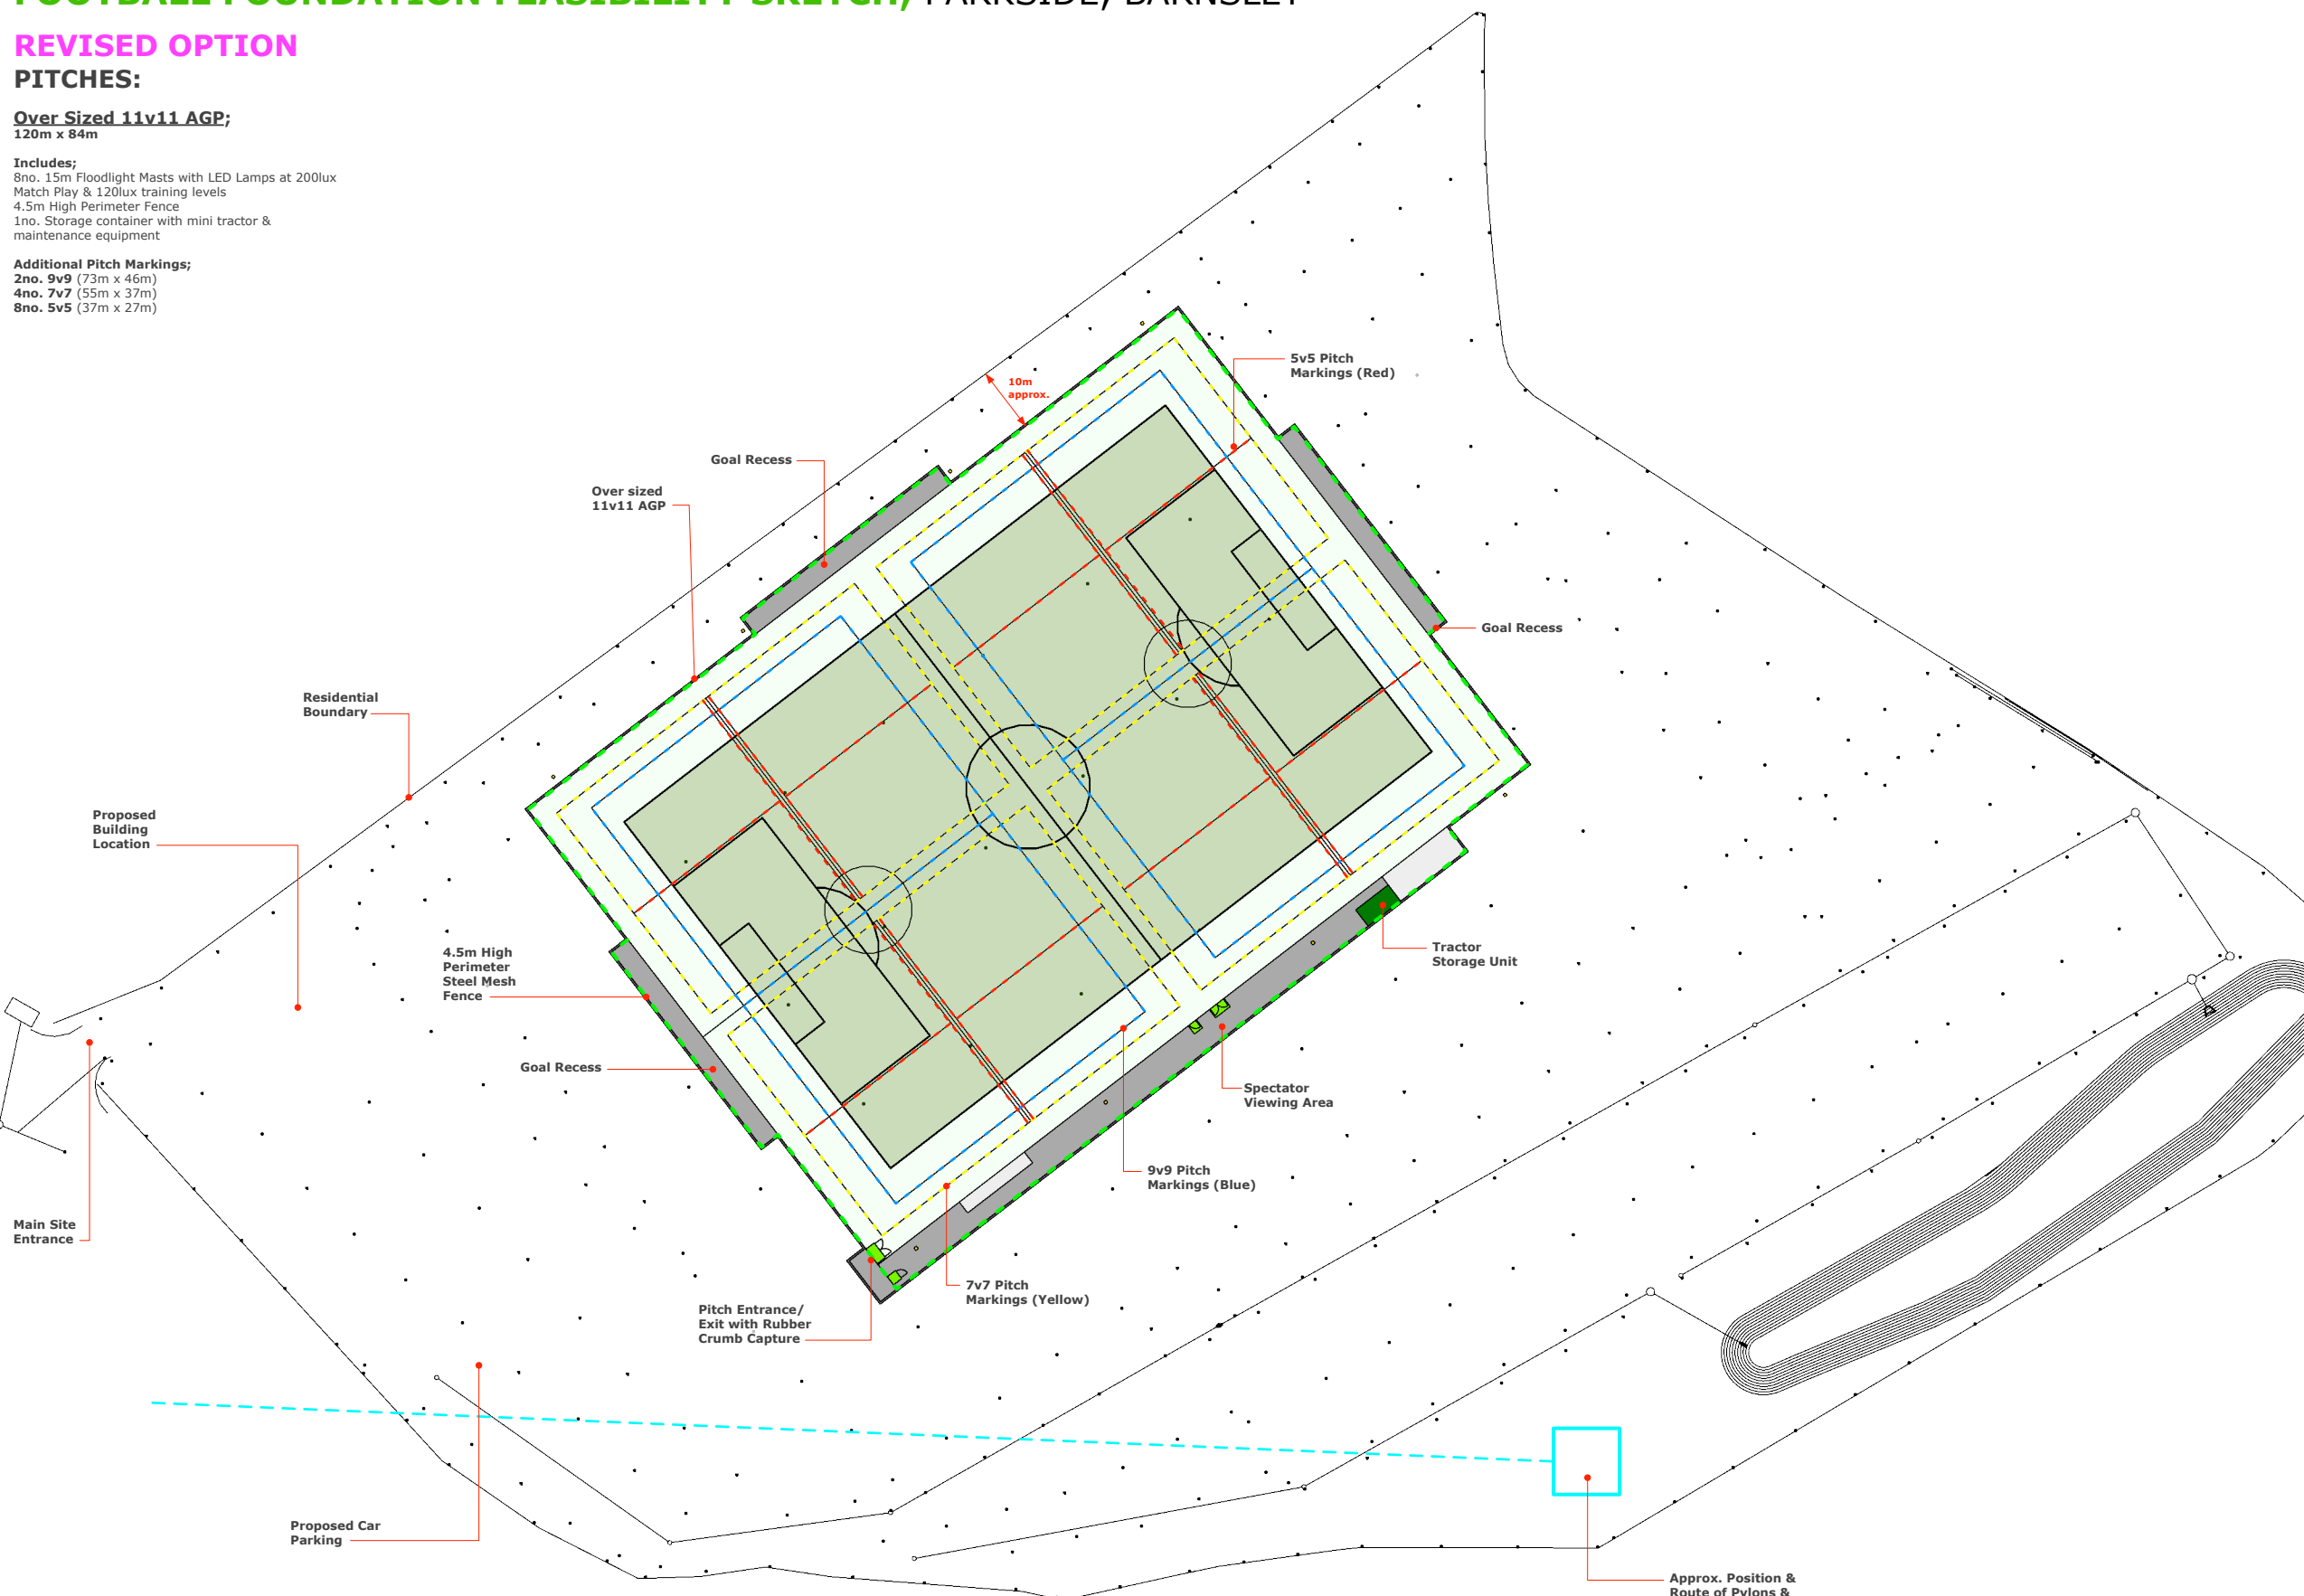

NOTES

Drawings to be used for feasibility ONLY - do not use as construction drawings. Take dimensions from notes only.

REVISION:

V1.0 (14.09.22)

FOOTBALL FOUNDATION
Artificial Grass Pitches
August 2022

Author(s):

Adrian Morris
Senior Technical Project Manager

Ben Costello (ARB RIBA)
Technical Project Manager

0m 100m
SCALE 1:1000 @A3



