


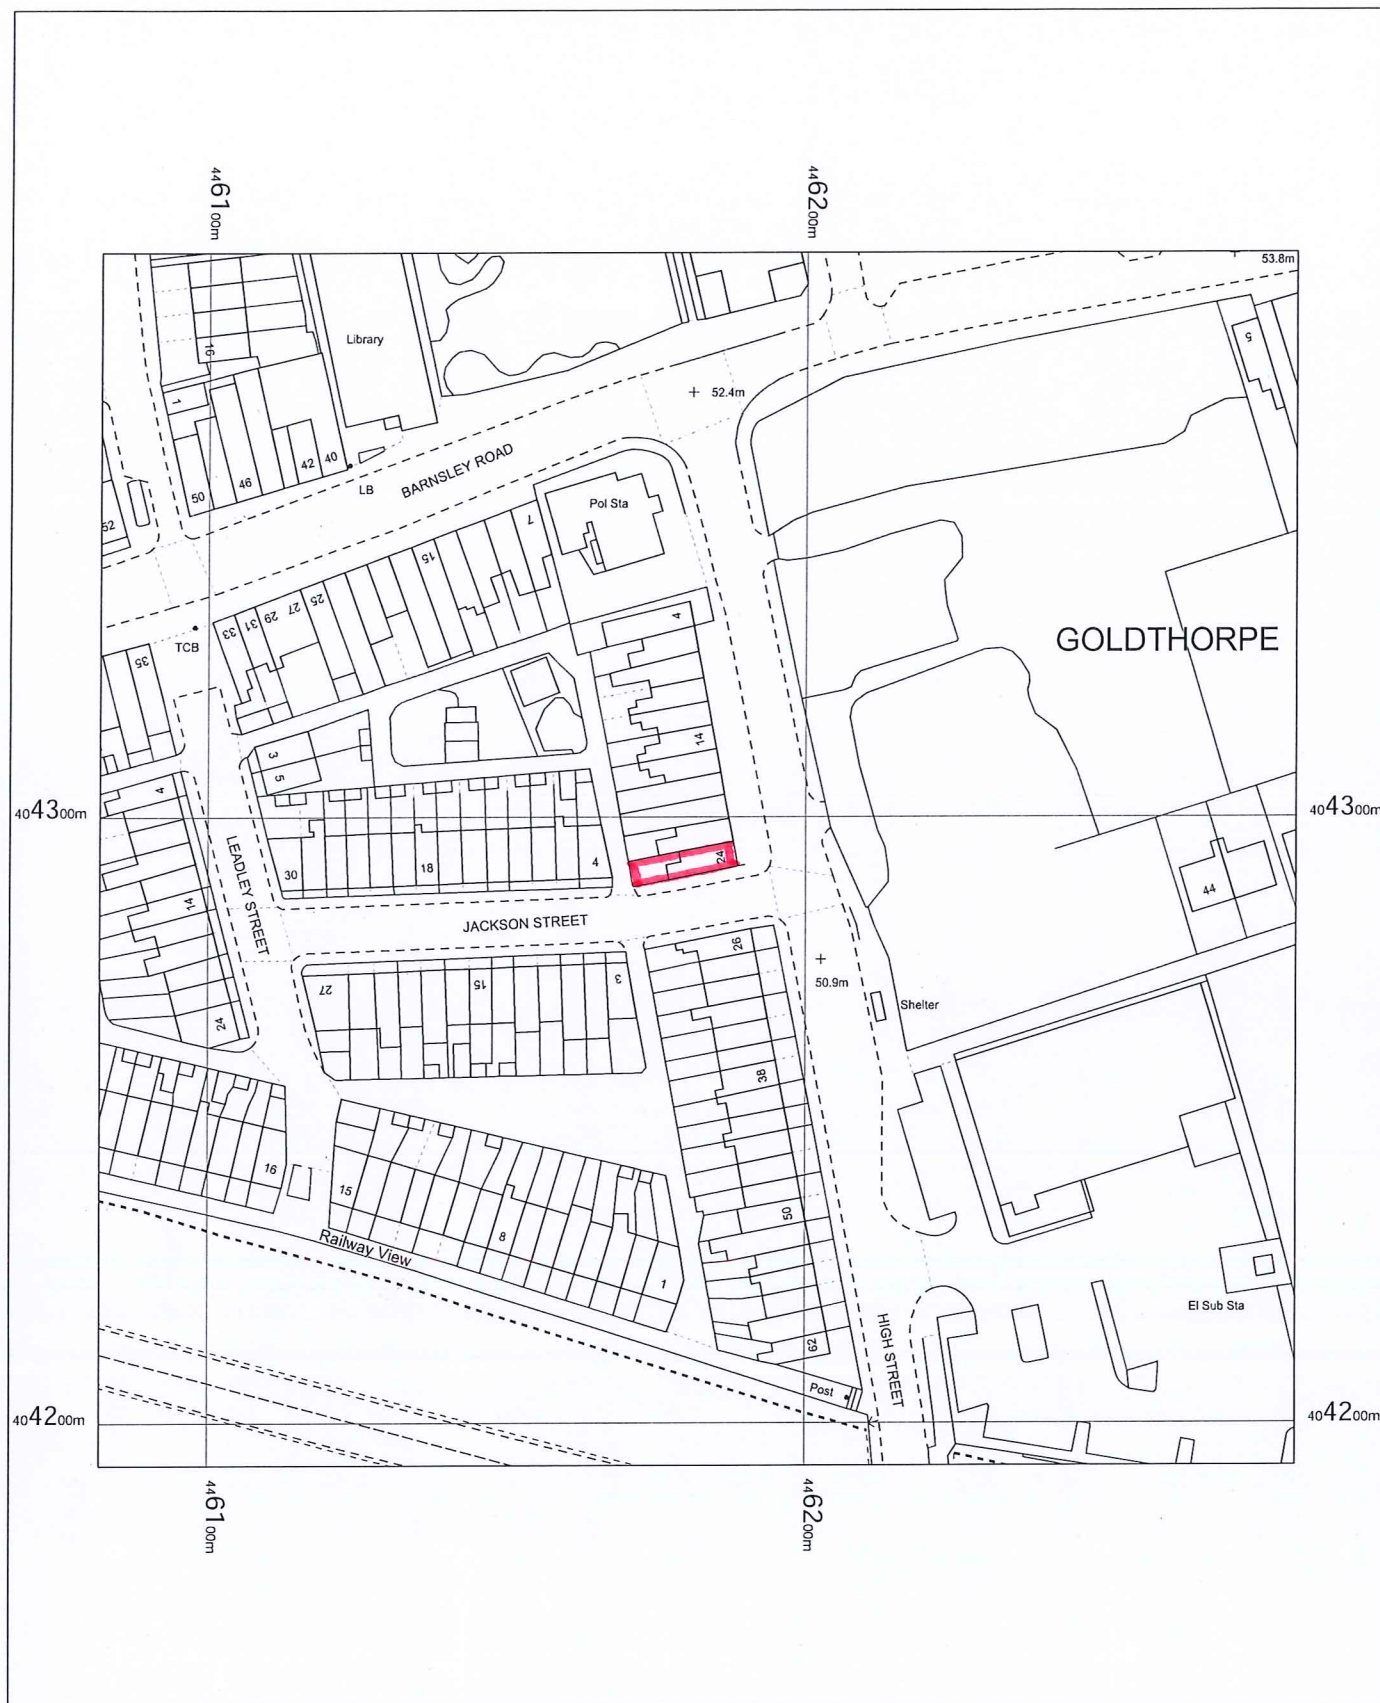


24 High Street,
Goldthorpe,
Barnsley,
S63 9LR

OS MasterMap 1250/2500/10000 scale
Wednesday, June 24, 2026, ID: BW1-01284760
www.blackwellmapping.co.uk

1:1250 scale print at A4, Centre: 446182 E, 404293 N

©Crown Copyright Ordnance Survey. Licence no.
100041041

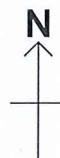

BLACKWELL'S
www.blackwellmapping.co.uk

TEL: 0114 268 7658
maps.sheffield@blackwell.co.uk