



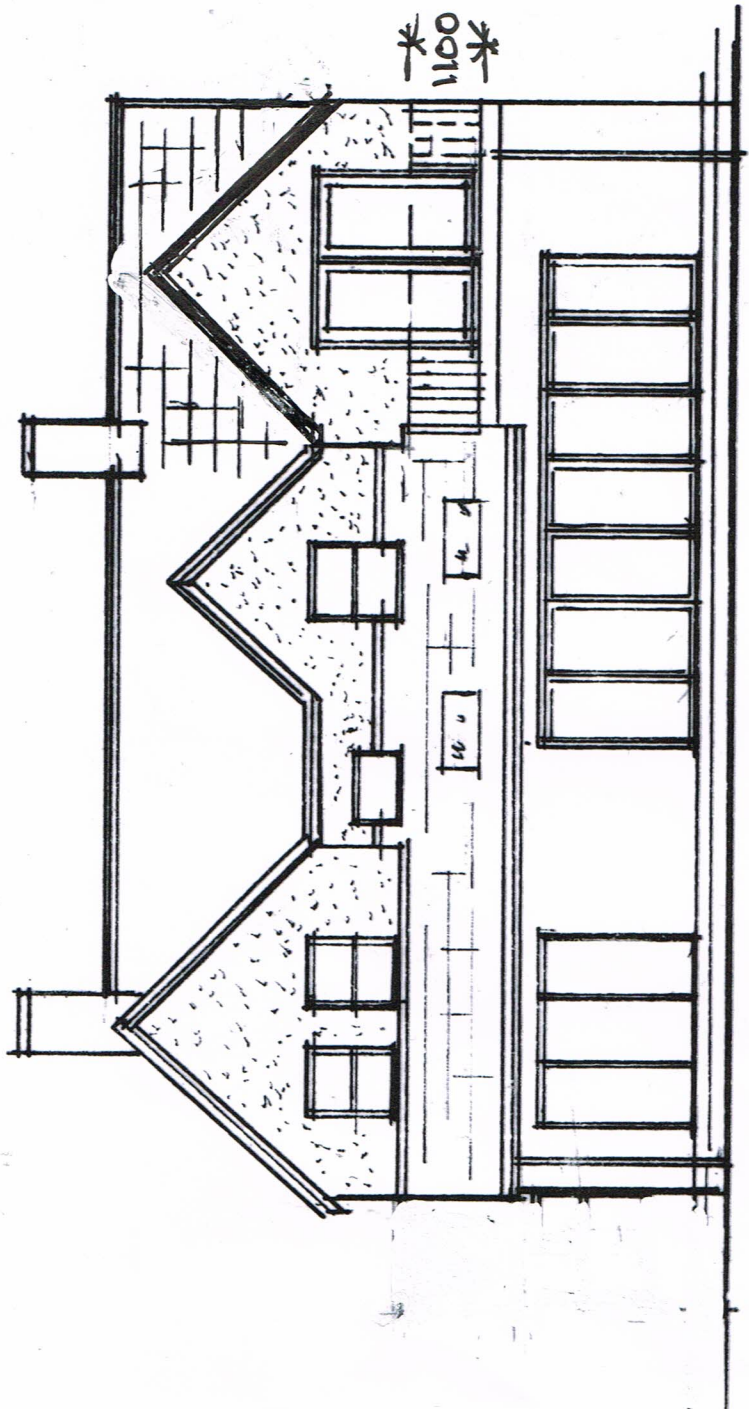

PROPOSED FRONT West

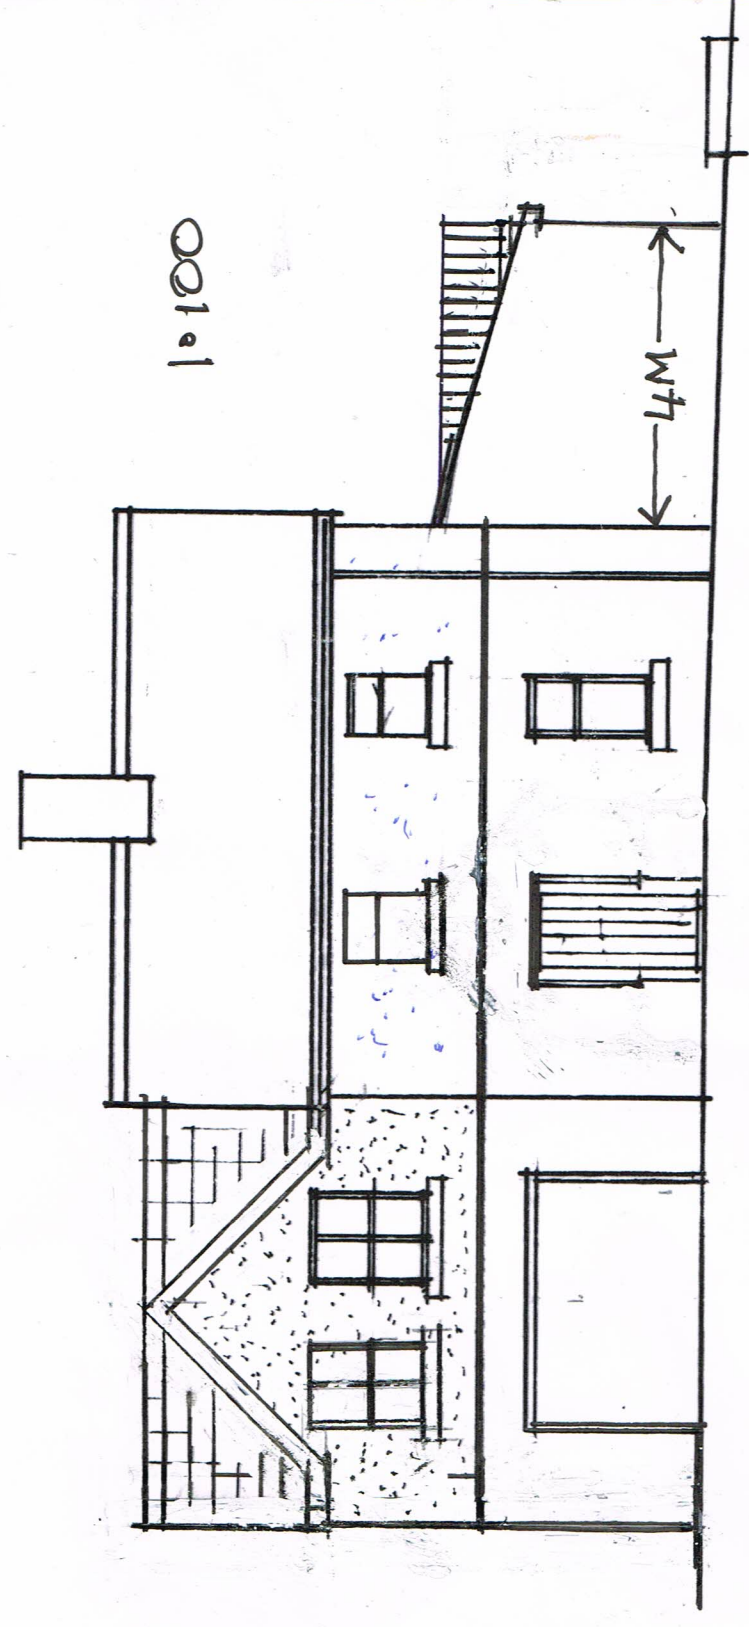

PROPOSED SIDE North