


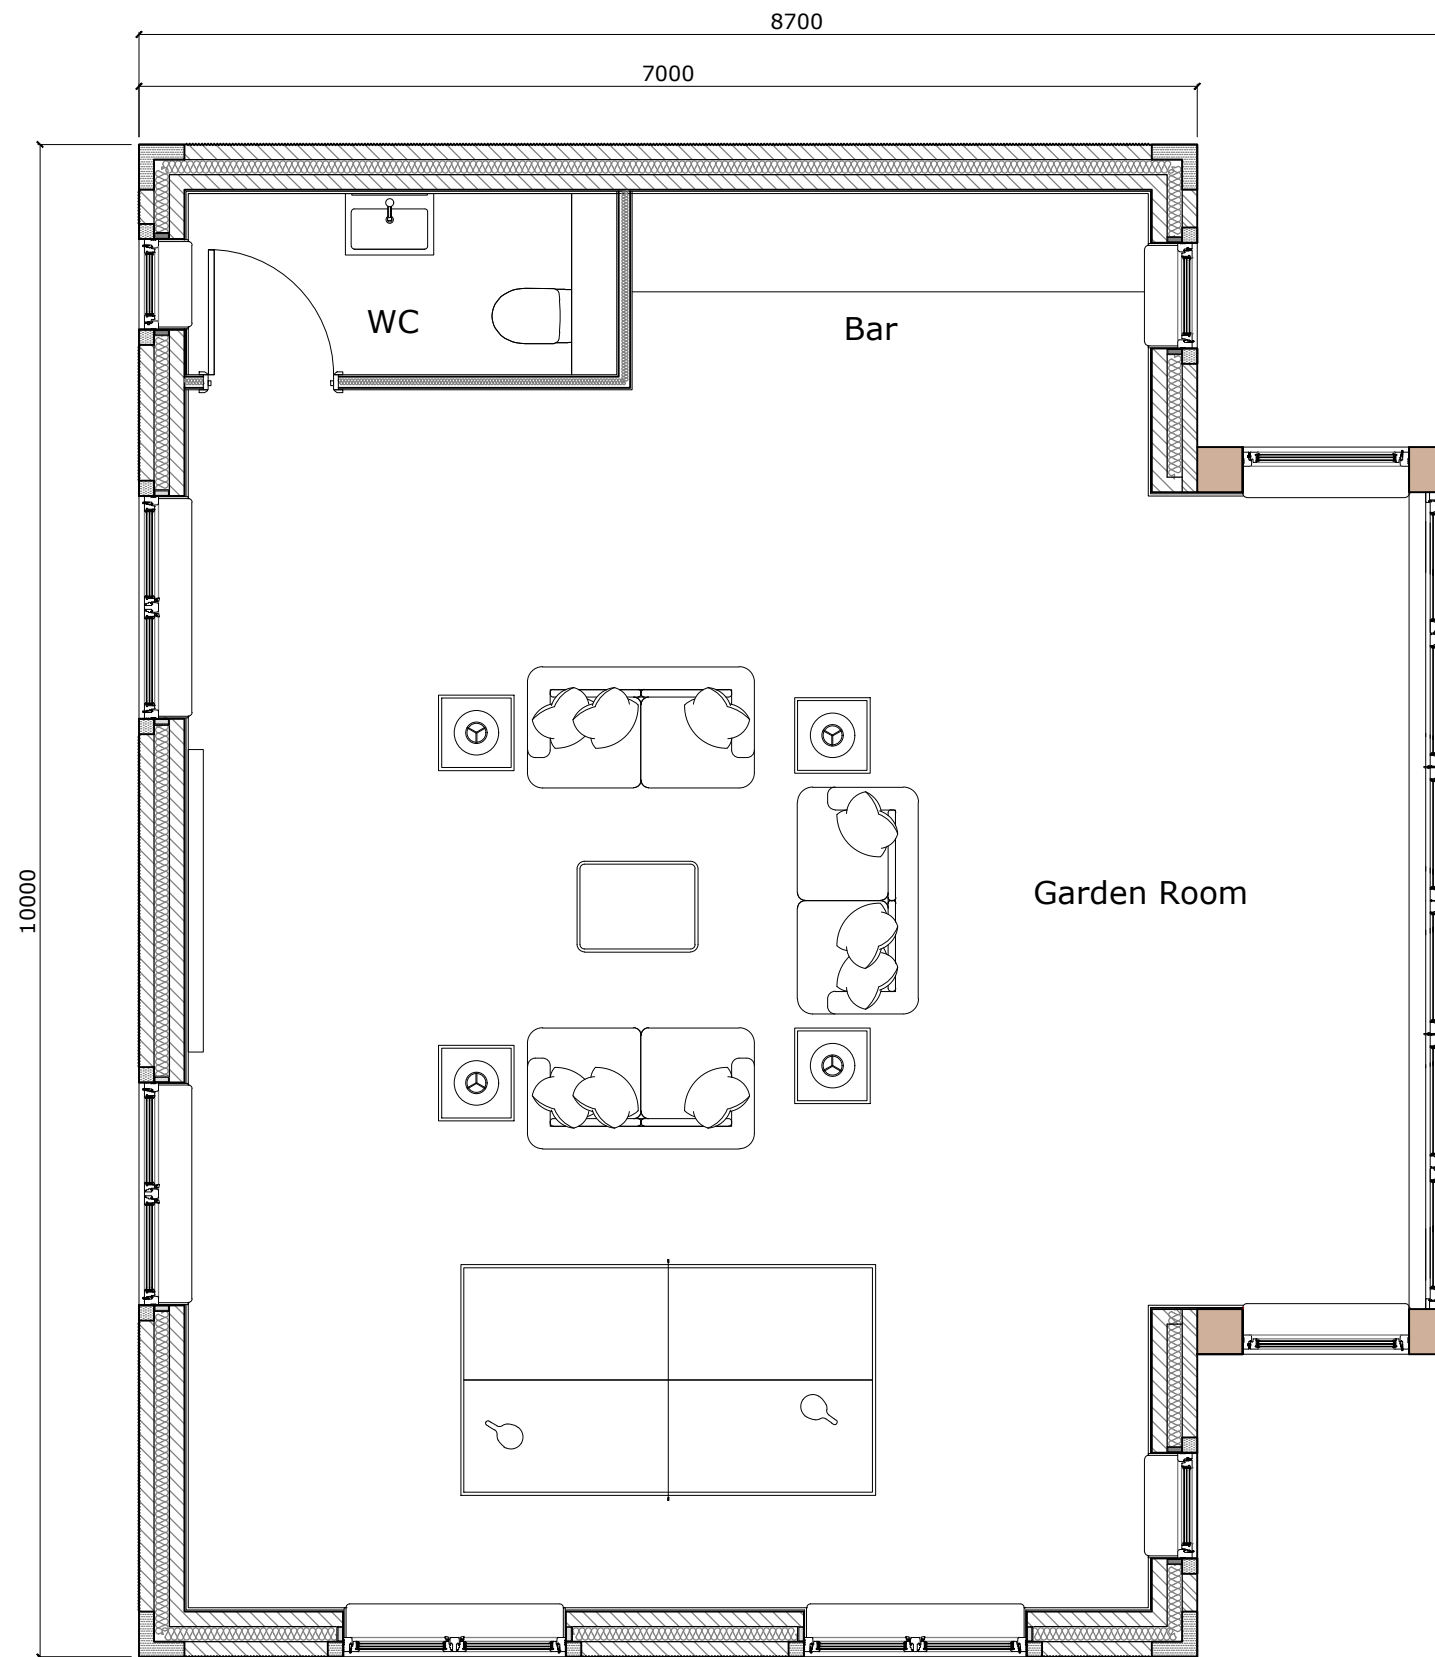

VISUAL SCALE 1:50 @ A3



Do not scale from this drawing
 The contractor is to check all dimensions on site and report any discrepancies to the architect
 All rights described in chapter IV of the copyright, designs and patents act 1988 have been generally asserted

Notes

P1	Initial Issue	10.05.25	CJR	JL
Rev	Description	Date	By	Chk



Chris Race - chris@s75.design / 07920 811 809
 Alex Broadbent - alex@s75.design / 07726 477 165

Project
Leapings House
Thurleston

Drawing
GA Plan

Scale	Drawn	Date
1:50 @ A3	S75	May 25

Drawing Purpose
PRELIMINARY

Ref.	Rev.
1047-S75-XX-XX-DR-A-10001	P1

A3