

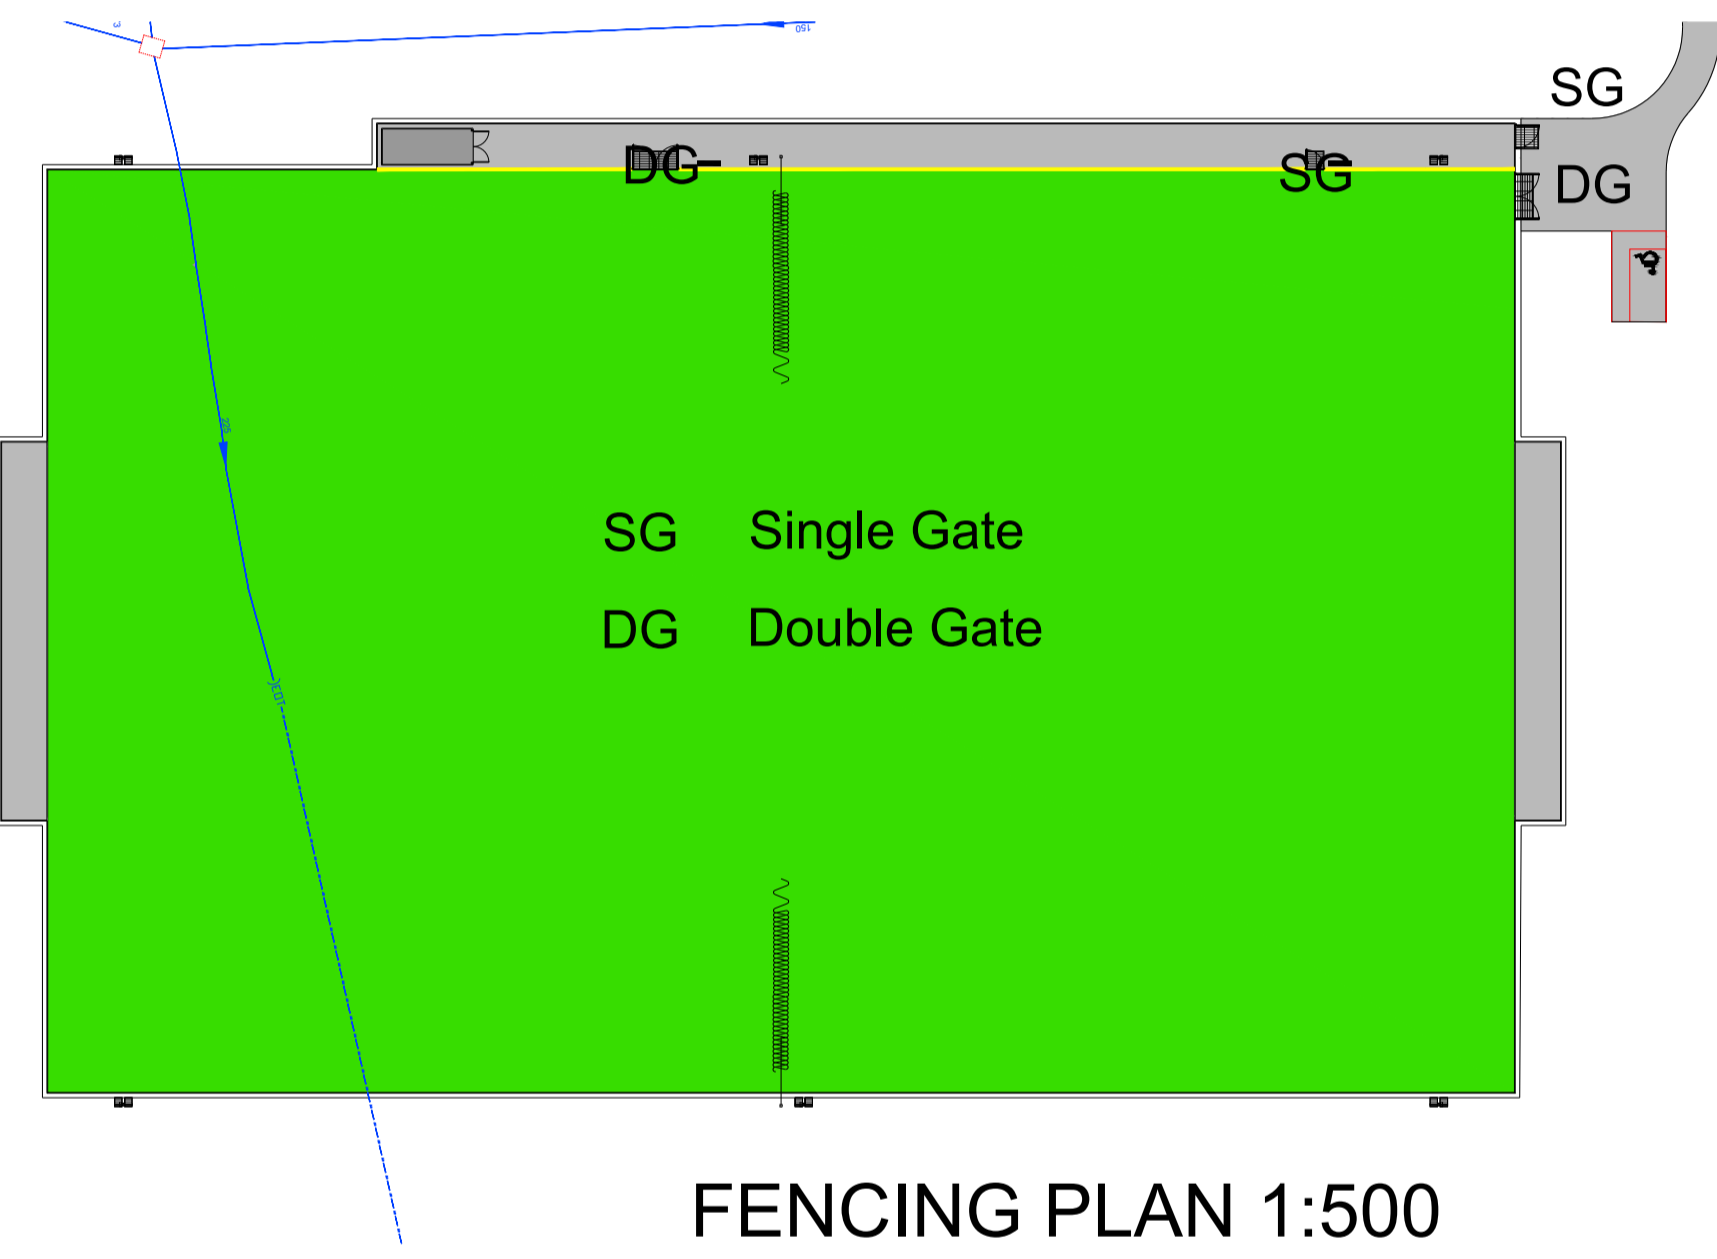


- RE Rodding Eye
- IC Inspection Chamber
- 160mm dia main drains
- 80mm dia lateral drains at 10m centres
- 1.2m high fencing with 250mm high infill retaining boards
- 4.5m high fencing with 500mm high infill retaining boards
- 4.5m high fencing

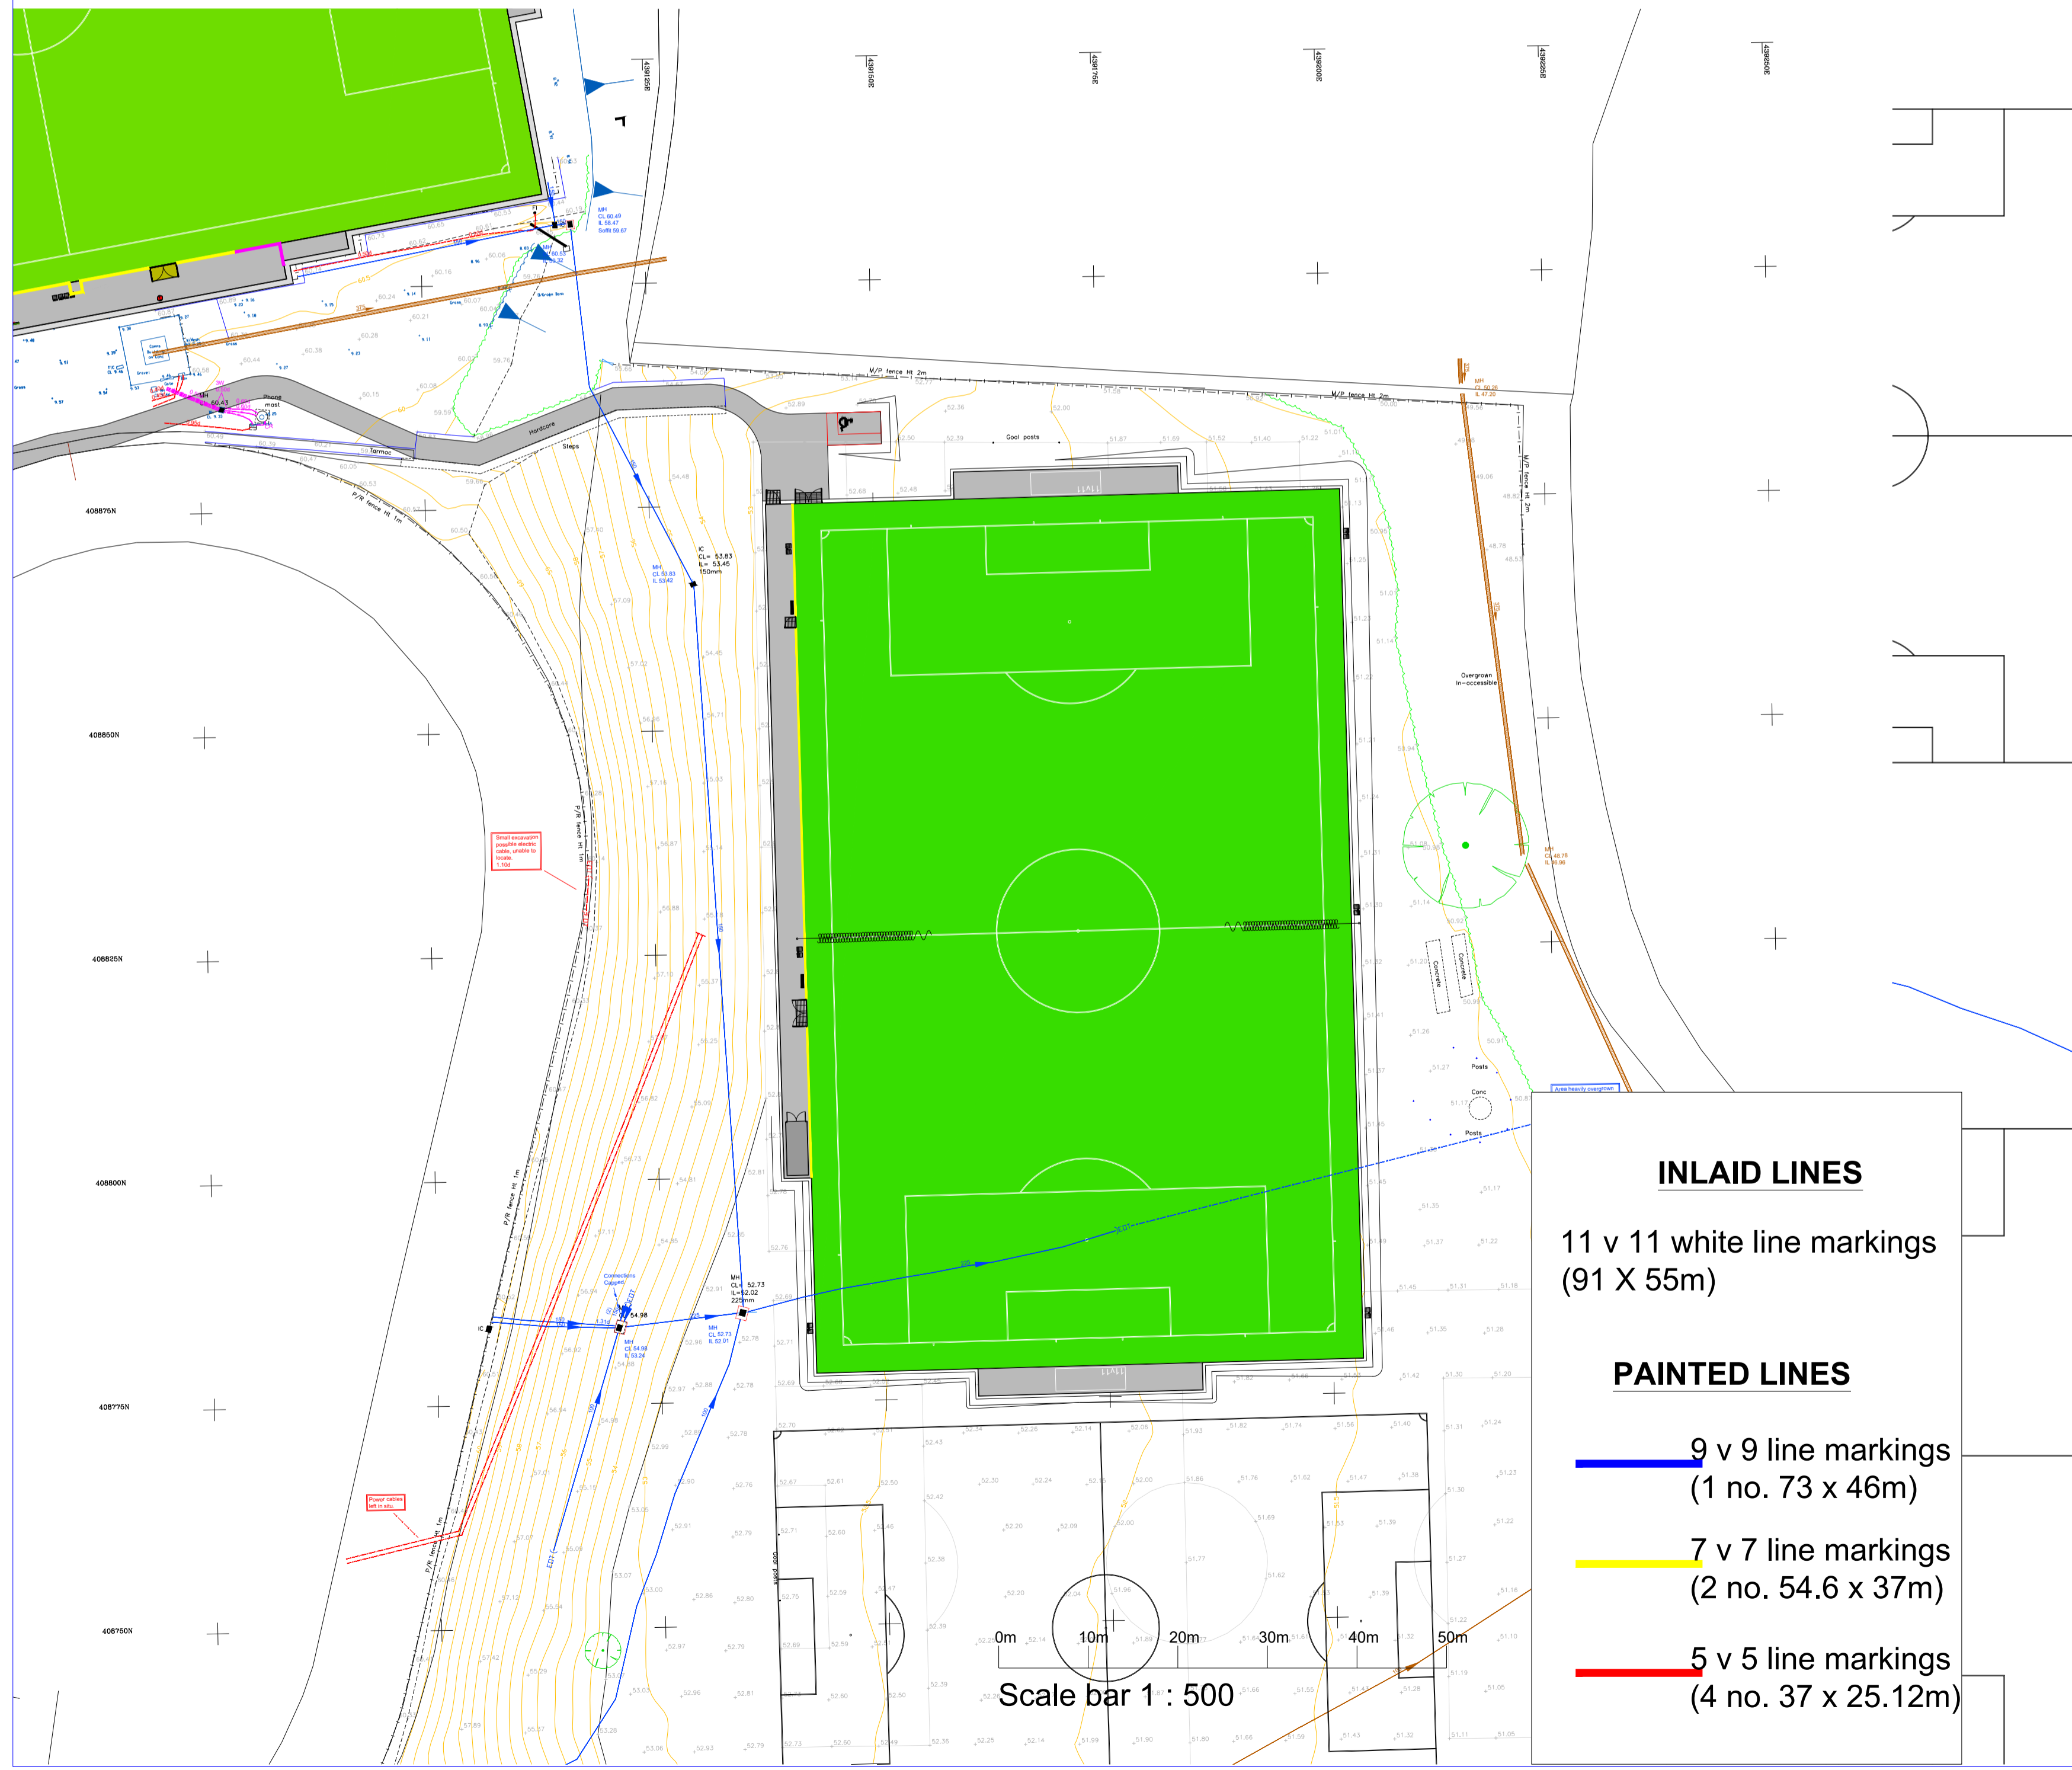

- Porous asphalt
- 3G synthetic turf playing area

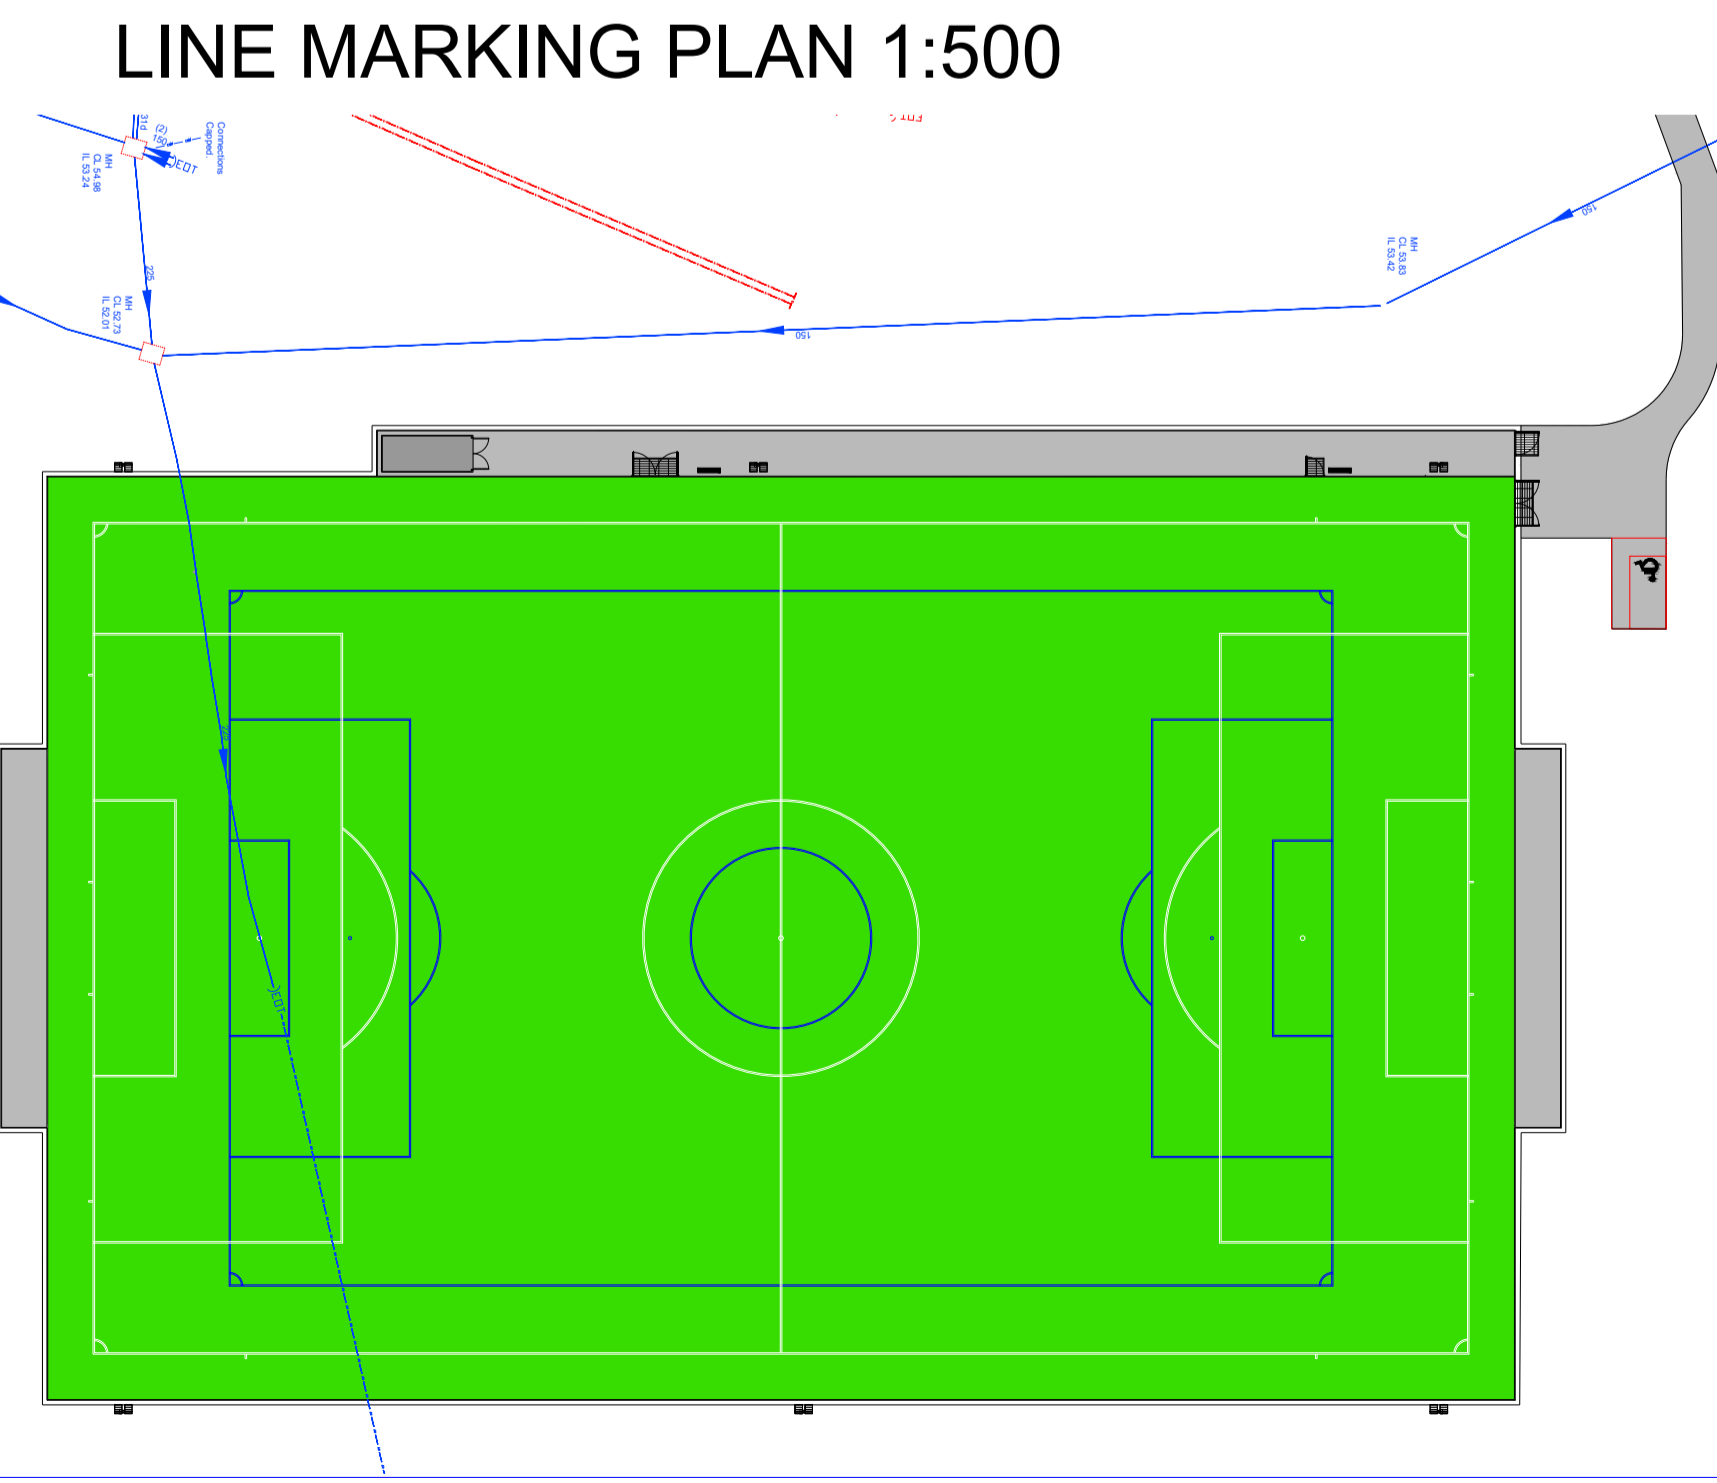

- INLAID LINES**
- 11 v 11 white line markings (91 X 55m)
- PAINTED LINES**
- 9 v 9 line markings (1 no. 73 x 46m)
 - 7 v 7 line markings (2 no. 54.6 x 37m)
 - 5 v 5 line markings (4 no. 37 x 25.12m)

Client	DOROTHY HYMAN SPORTS CENTRE S72 8LH		
Project	3G STP FA FRAMEWORK PROJECT		
Drawing	Proposed Scheme		
McARDLE SPORT TEC			
Drawn	NUM	Date	11-10-23
Checked	01	Scale	1:500
Job No	Drawing No	Rev	MCA-MUK3149-01