


Note distance to boundary
 A=0.1m (no roof material to overhang the boundary and no encroachment of foundations)
 B=4.8m
 C=6.3m

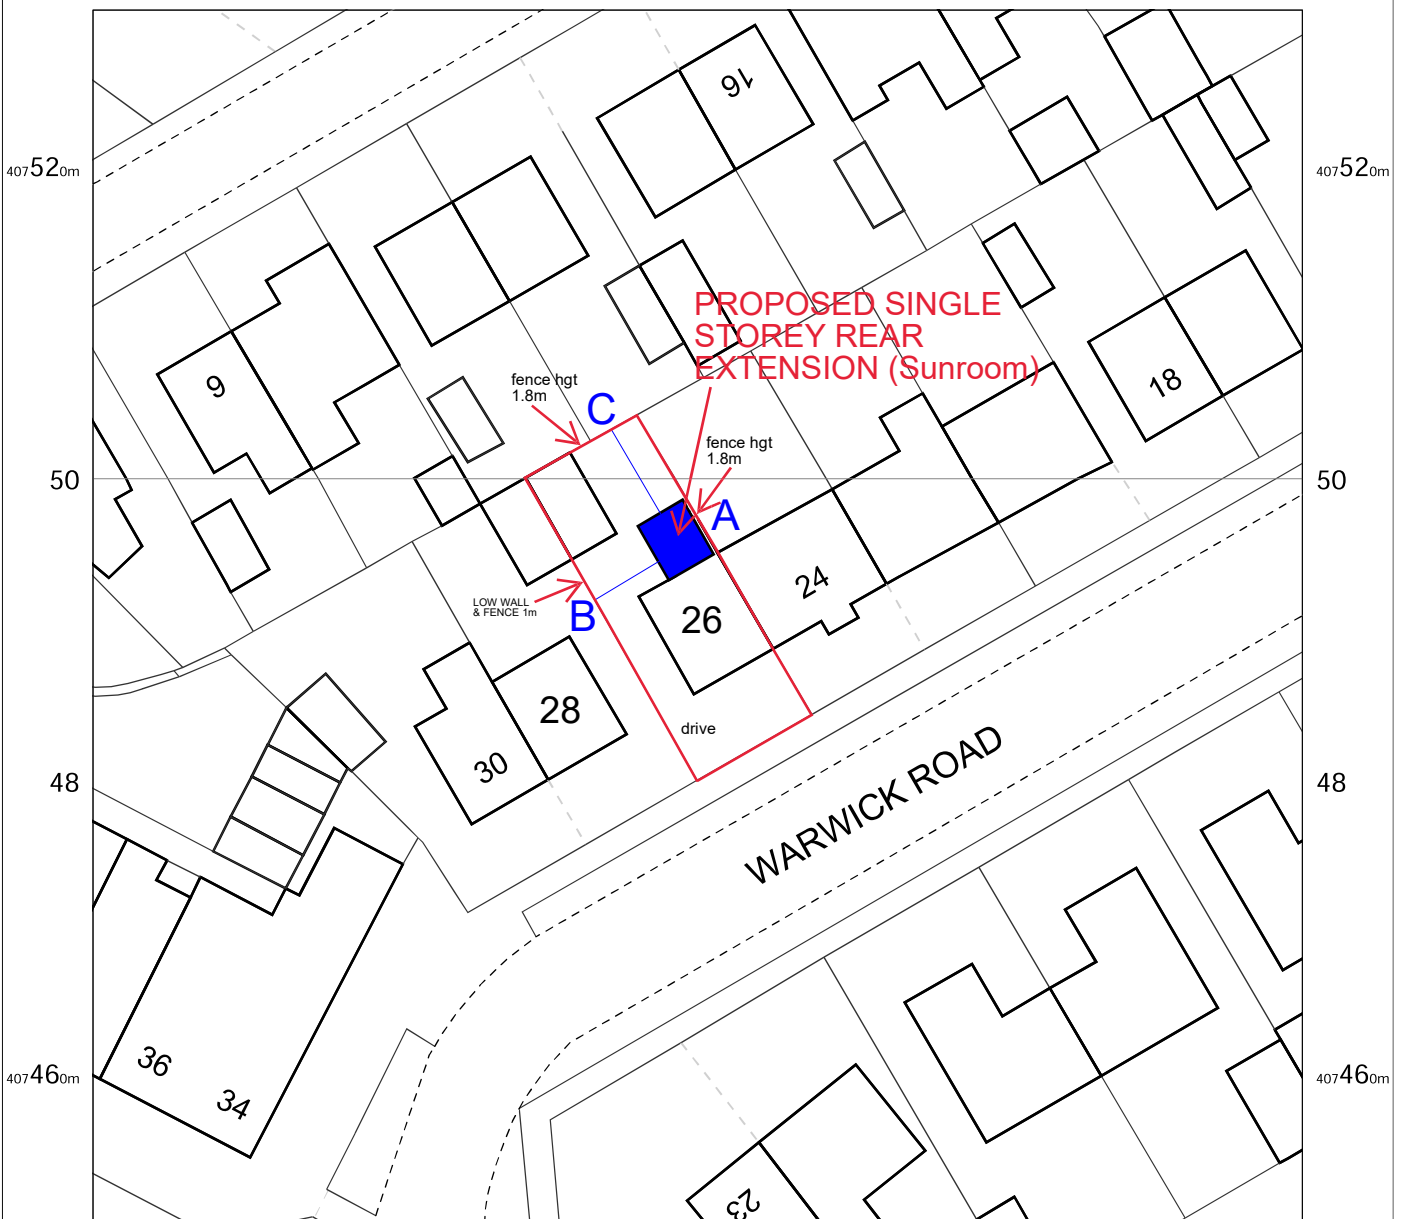

PROPOSED SINGLE STOREY REAR EXTENSION (Sunroom)
 width 3.4m, projection 4.2m, hgt to eaves 2.4m, hgt to ridge 3.3m
 -materials to match property- existing conservatory to be removed
 brickwork to match property, frames white upvc, sliding doors,
 clear glazing, light weight tiled roof, tile colour to match property
 drainage to existing gully, boundary treatments to remain same





26 Warwick Road,
 Monk Bretton,
 Barnsley,
 S71 2NN

OS MasterMap 1250/2500/10000 scale
 Wednesday, June 10, 2026, ID: CM-01282354
 www.centremapslive.co.uk

1:500 scale print at A4, Centre: 435744 E, 407491 N

©Crown Copyright Ordnance Survey. Licence no.
 AC0000849896

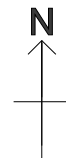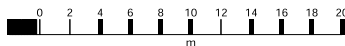

FOR A BETTER POINT OF VIEW