




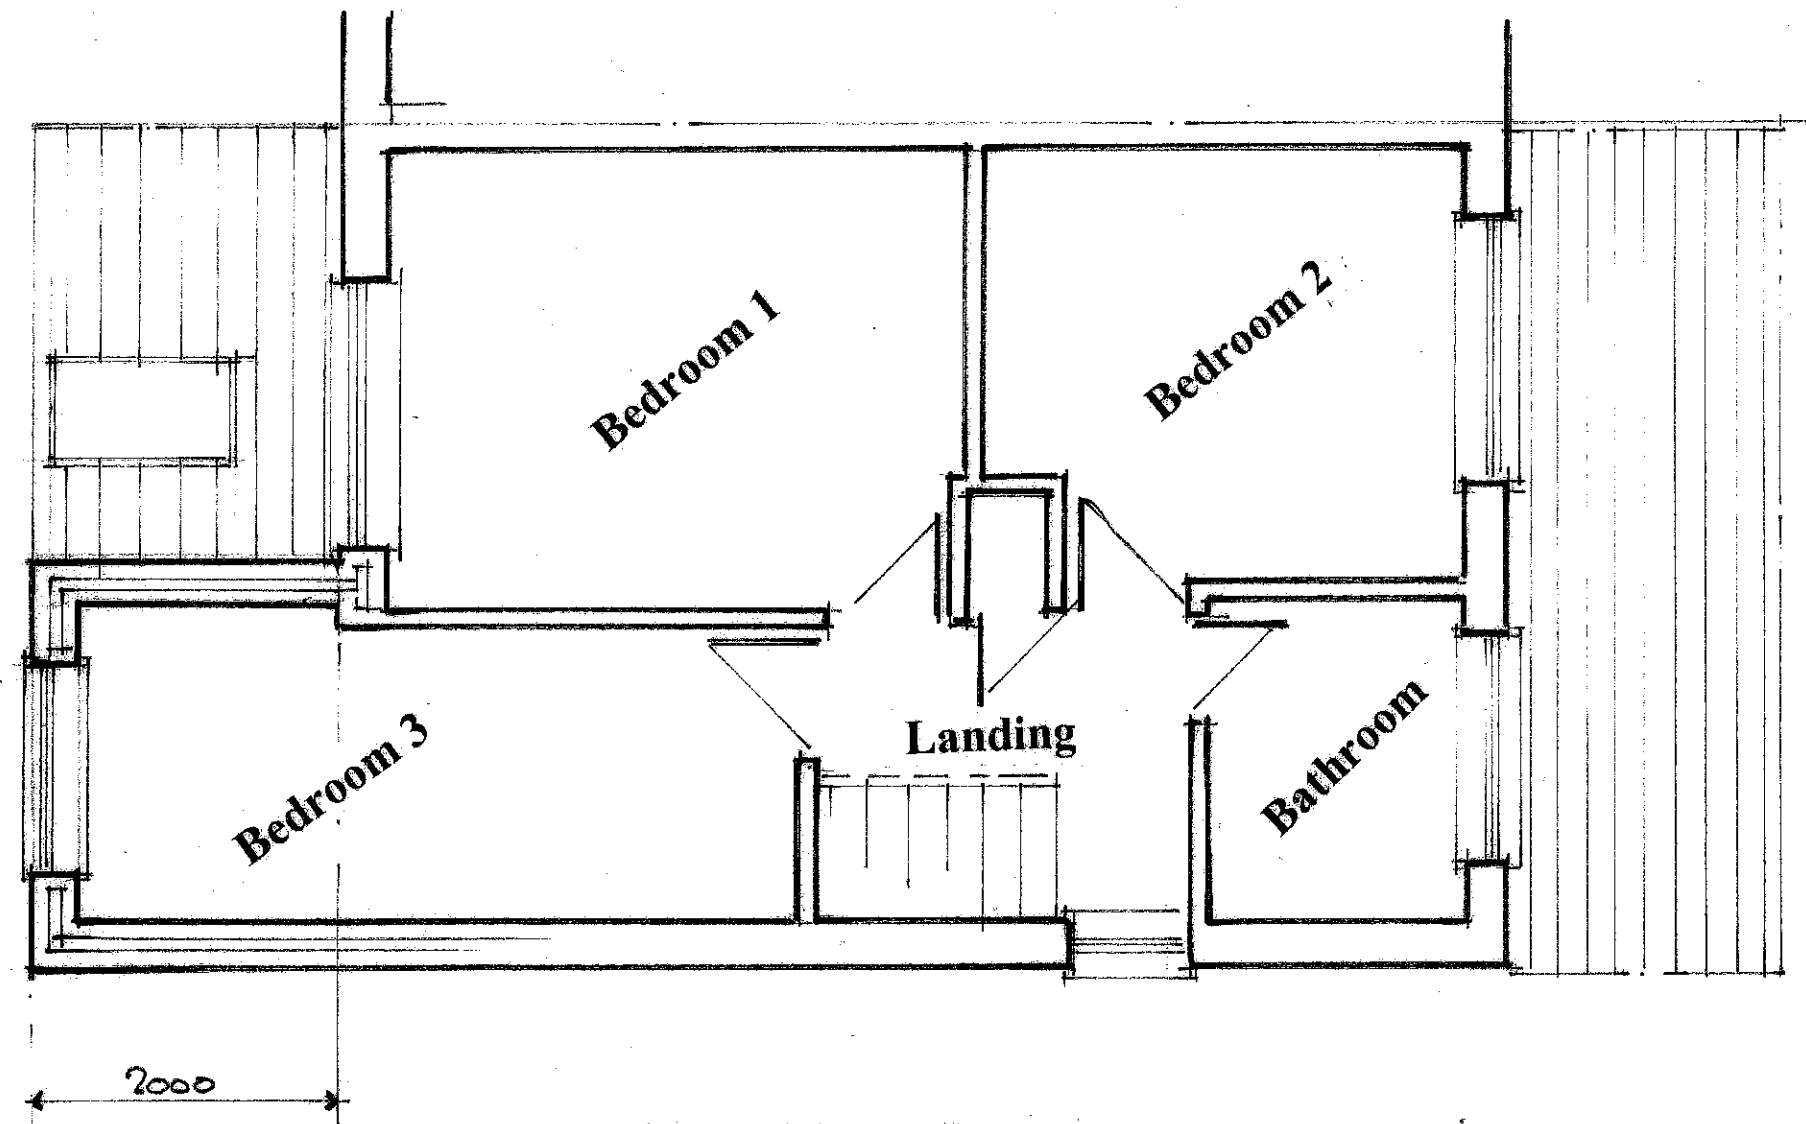

Proposed First Floor Layout

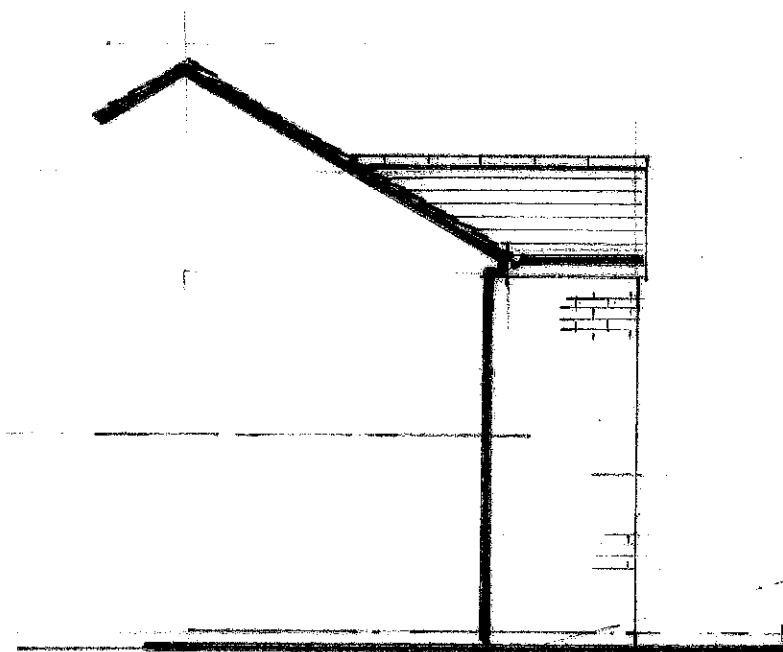

Proposed Elevation On B

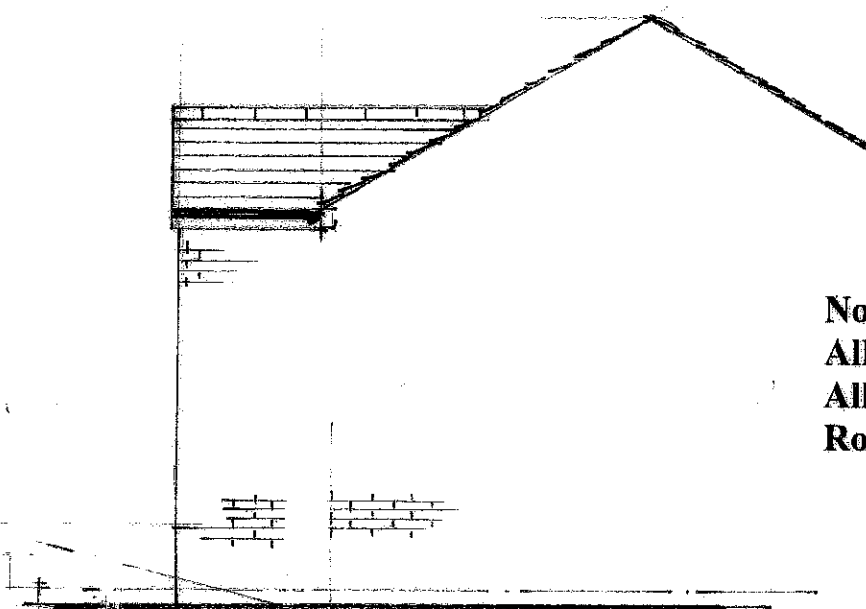


Proposed Elevation On A


Note
 All new brickwork to match existing.
 All windows to be upvc double glazed to match existing.
 Roof tiles to match existing.




Proposed Front Elevation

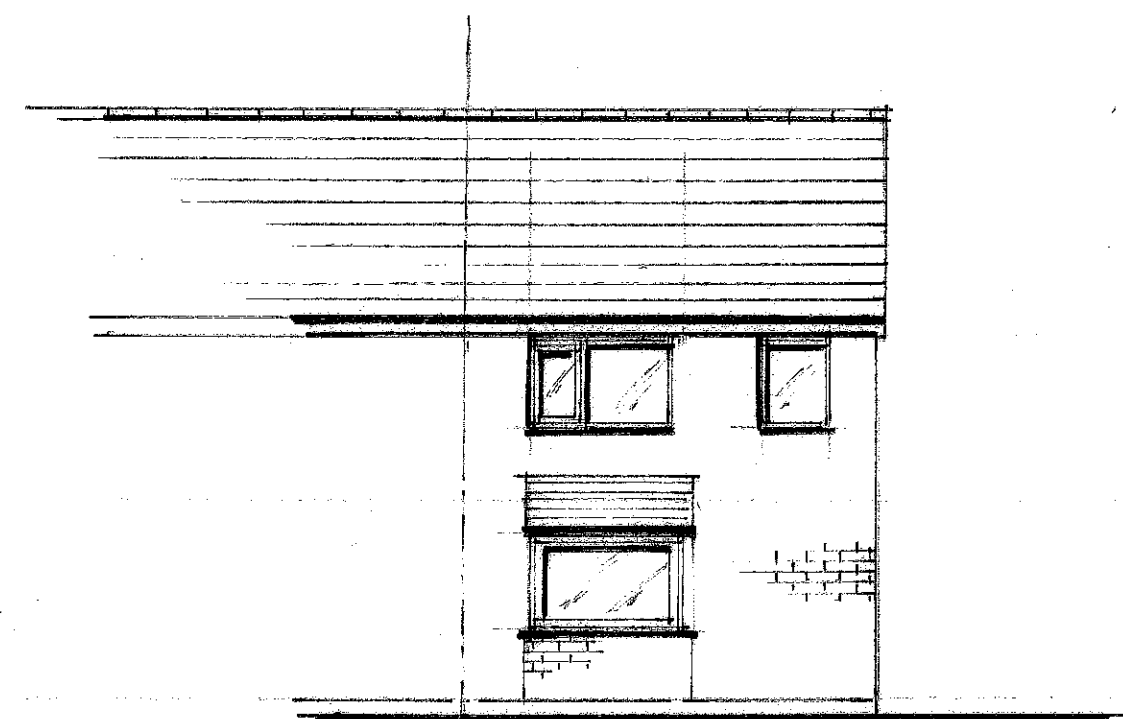


Existing Front Elevation

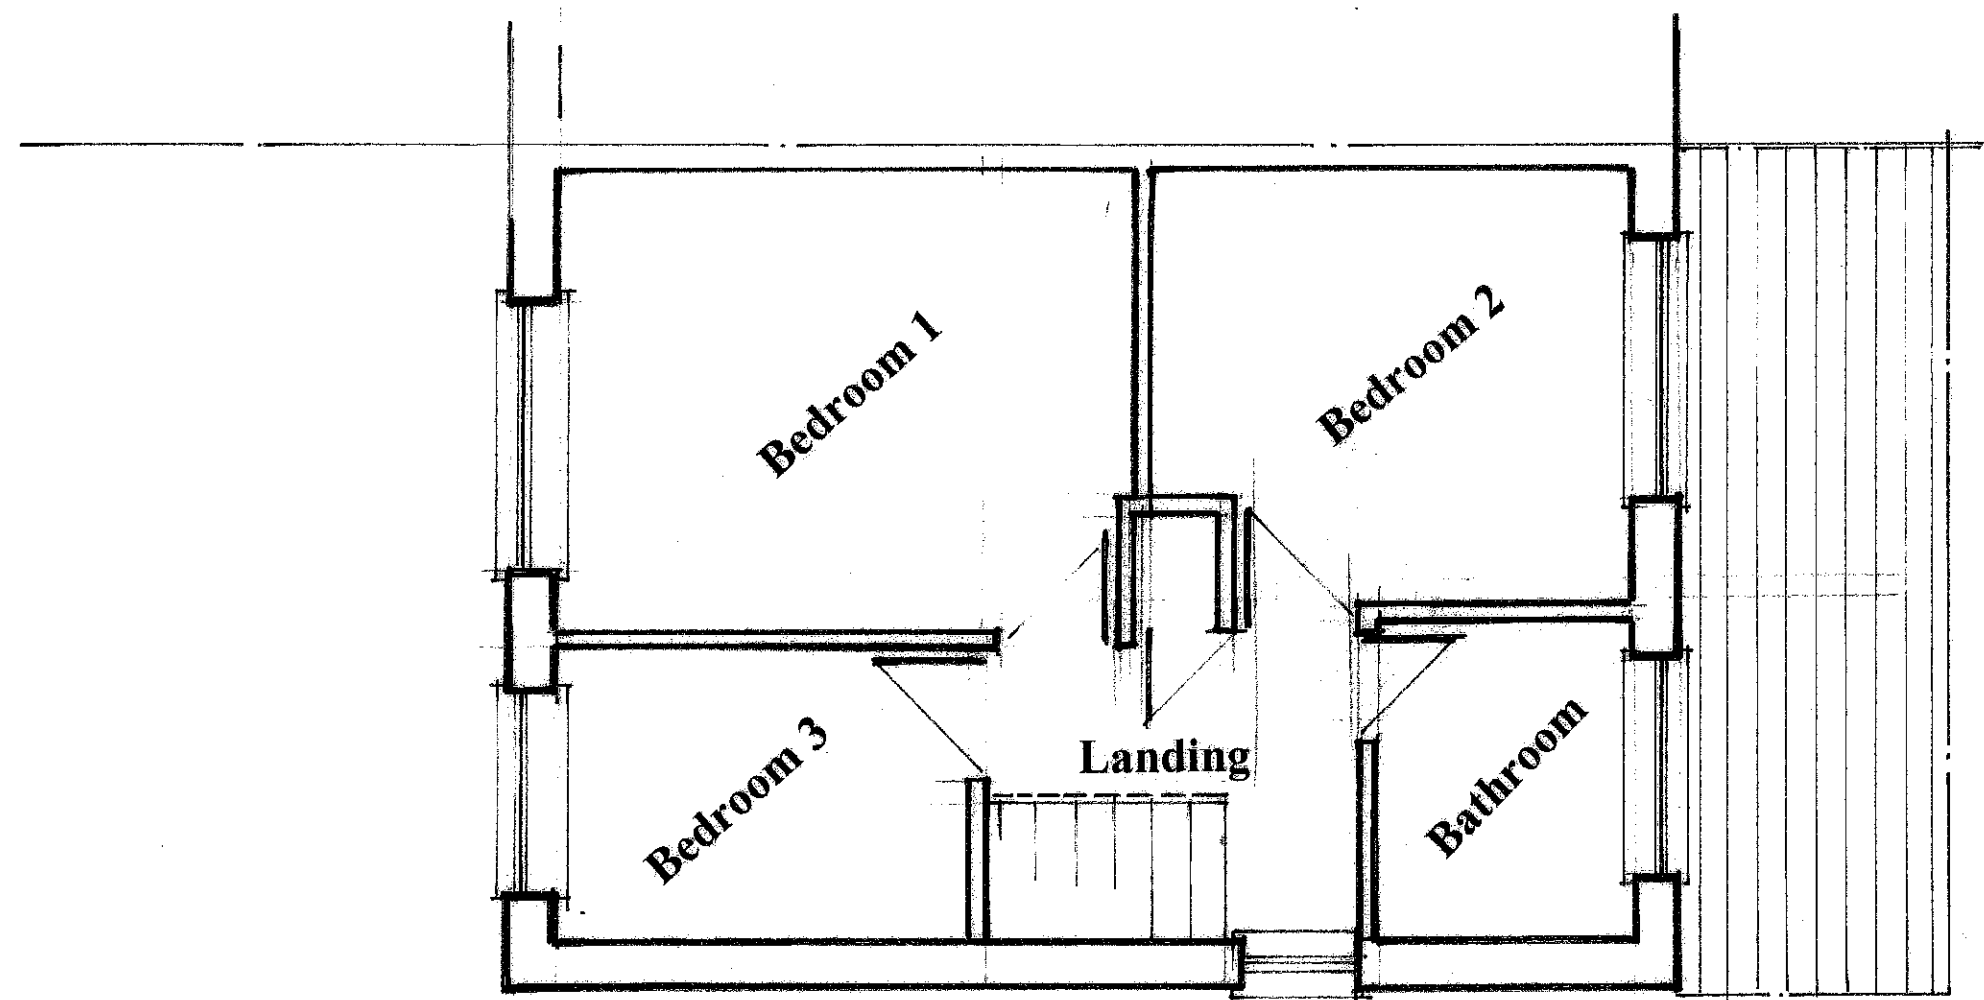

Existing First Floor Layout

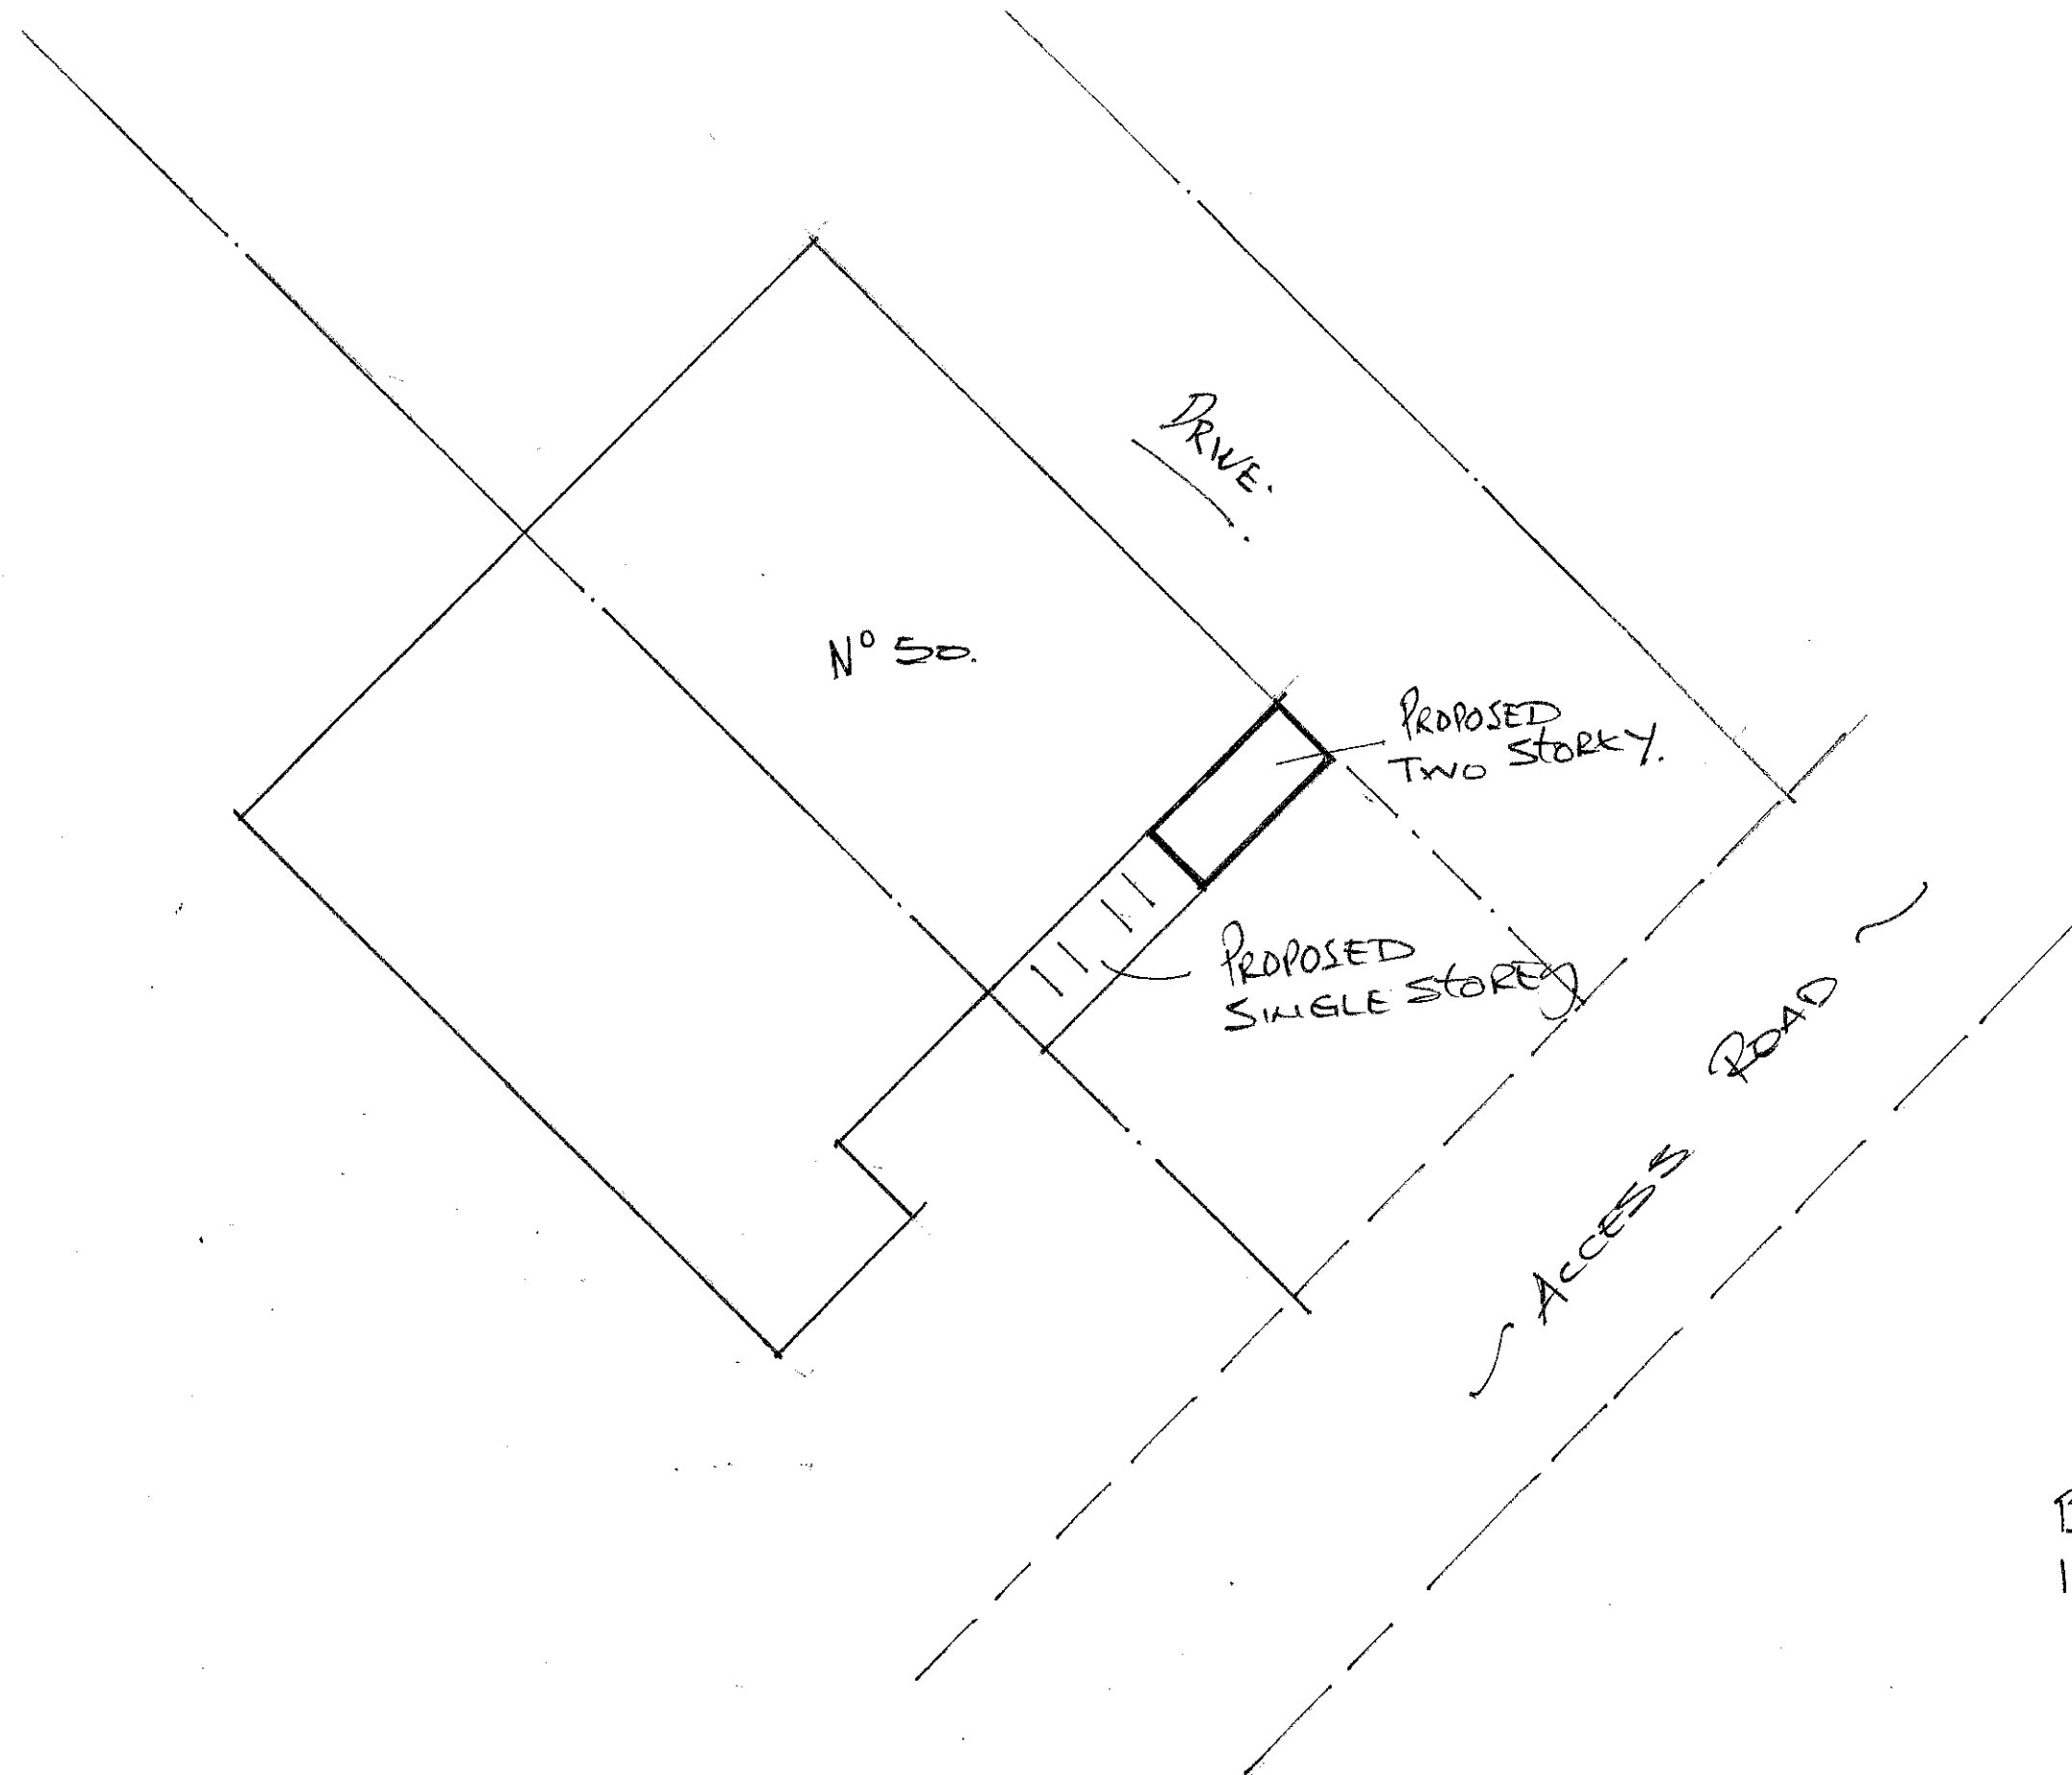

Block Plan
1:100.

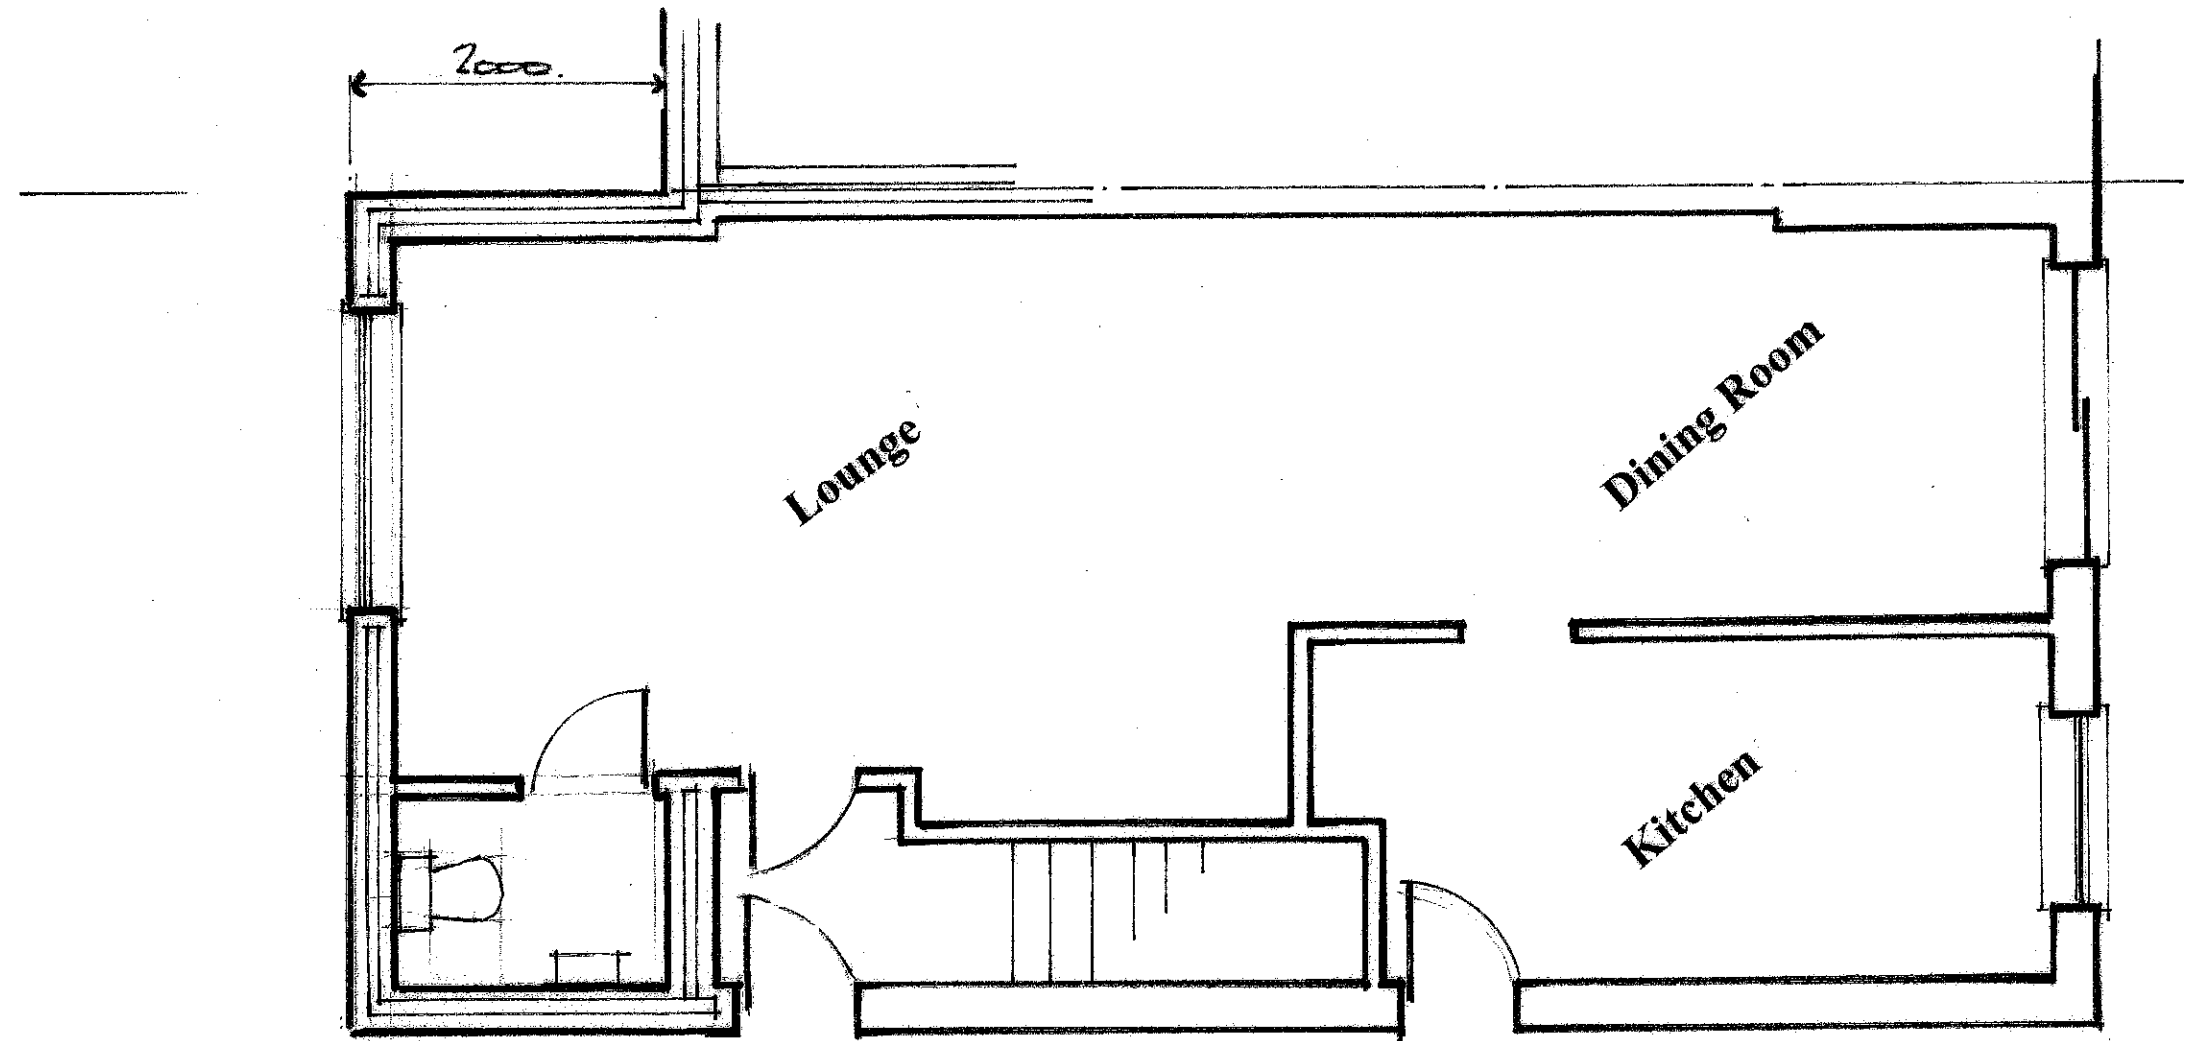


Proposed Ground Floor Layout

Mr Richard Wray

**50 Pengeston Road
Penistone
Sheffield
S36 6GW**

Proposed front extension.

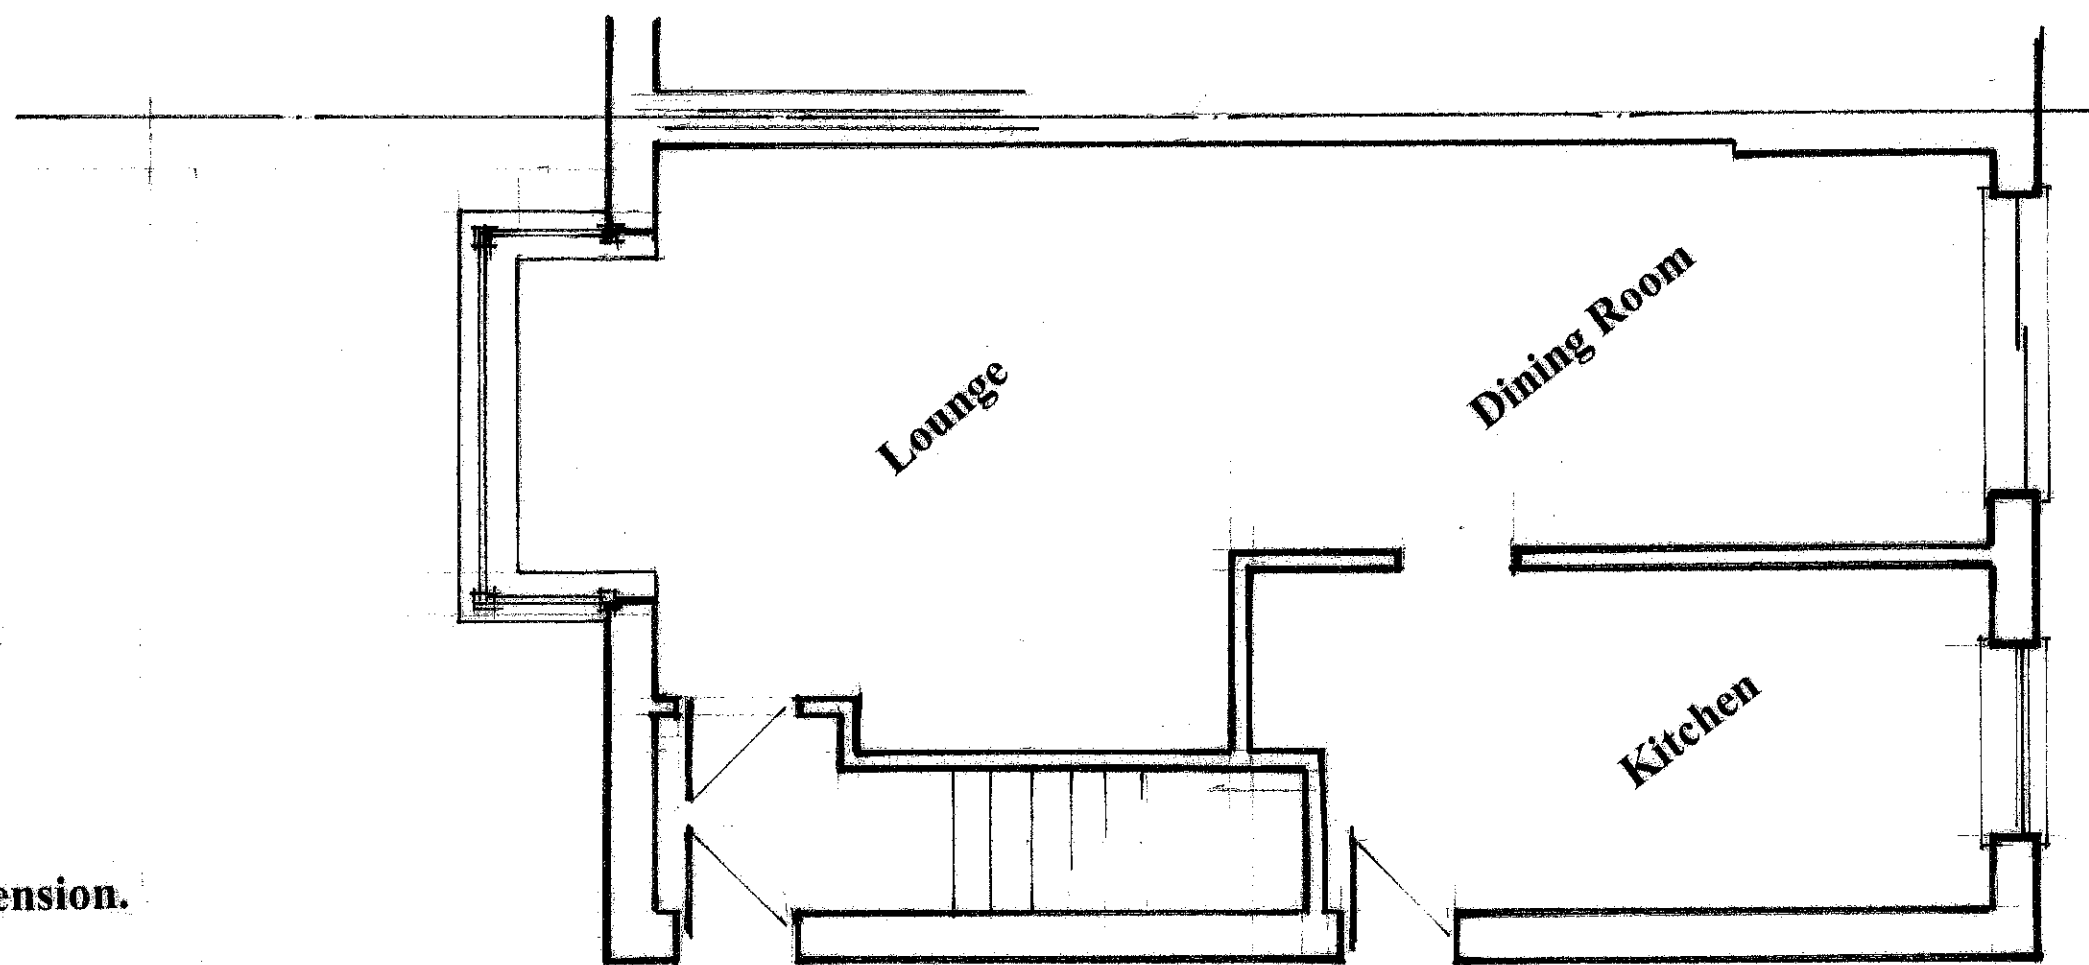

Existing Ground Floor Layout

H.M. LAND REGISTRY		TITLE NUMBER	
		SYK 2525	
ORDNANCE SURVEY PLAN REFERENCE	SE 2302 SE 2303	SECTION	Sci 1.25
COUNTY SOUTH YORKSHIRE	DISTRICT	BARNSELY	© Crown c

