

SIGNAGE APPLICATION STATEMENT



Client: BARNSELY COLLEGE
Project: EASTGATE HOUSE
Reference: EAR-SEV-ZZ-XX-RP-A-00532



REVISION

PROJECT TITLE	EASTGATE HOUSE
PROJECT NUMBER	20972
CLIENT	BARNESLEY COLLEGE
DOCUMENT TITLE	SIGNAGE APPLICATION STATEMENT
DOCUMENT NO.	EAR-SEV-ZZ-XX-RP-A-00532
DATE	24/06/25
AUTHOR	WR
REVISION	P02

REV	DESCRIPTION	DATE	AUTHOR	CHCKD
P01	Signage Application Submission	24/06/25	WR	SP
P02	Signage Application Submission	12/08/25	WR	RS

CONTENTS

1.0 INTRODUCTION

1.1 PROJECT TEAM & SCOPE OF REPORT

2.0 EXISTING SITE

2.1 SITE LOCATION AND SUMMARY

2.2 SITE AND AREA PHOTOS

3.0 DESIGN PROPOSAL

3.1 PROPOSED WORKS

3.2 EXISTING ELEVATIONS

3.3 PROPOSED ELEVATIONS

3.4 PROPOSED SITE


1.0 INTRODUCTION

1.0 INTRODUCTION

1.1 PROJECT TEAM & SCOPE OF REPORT

This document provides an overview of the planned signage works for Eastgate House, 9 Eastgate, Barnsley S70 2EX to provide a new facility for Barnsley College.

The investment being made supports the College focus on the effectiveness and sustainability of its estate and are being developed in line with the College's sustainability strategy.


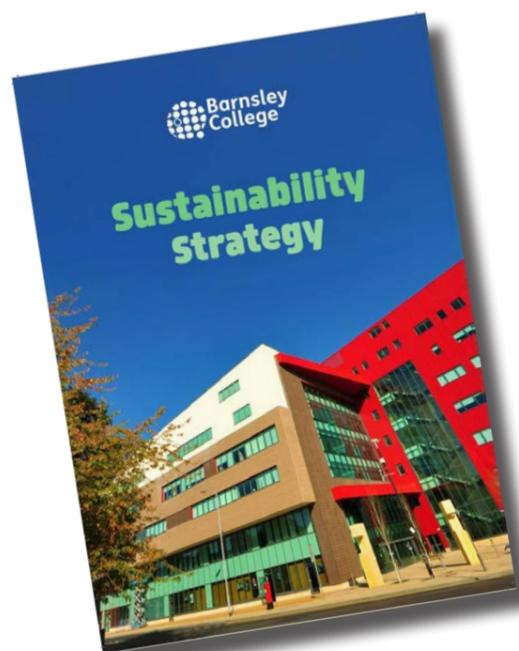


2.0 EXISTING SITE

2.0 EXISTING SITE

2.1 SITE LOCATION AND SUMMARY

The site is a plot of land formerly used for education purposes for Trinity Academy School and is in the ownership of Barnsley College. It is located adjacent to other Barnsley College facilities and forms part of the overall city campus.

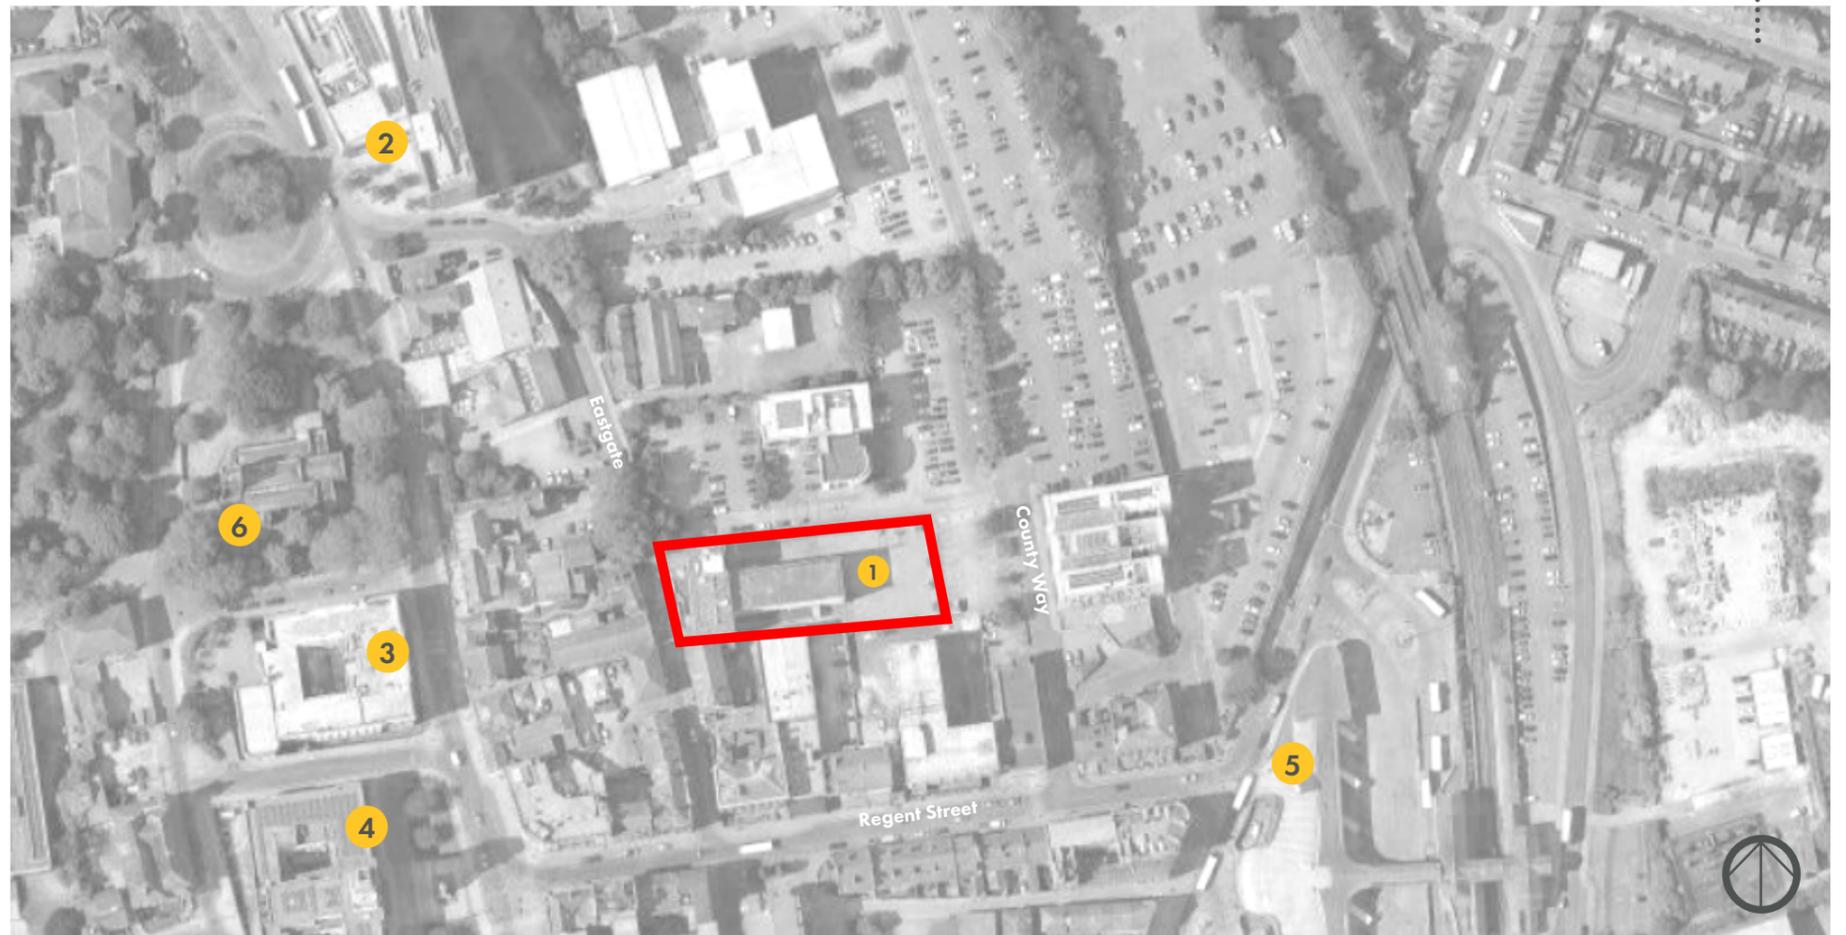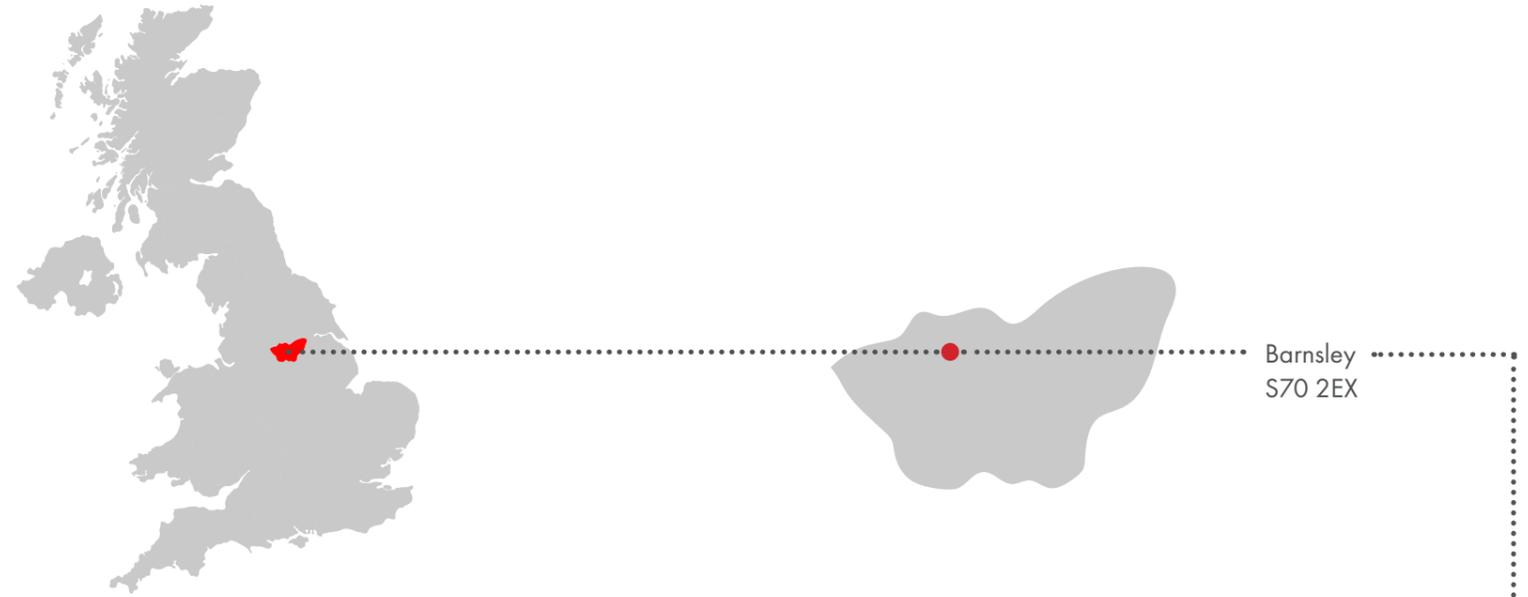

KEY

- 1 The site
- 2 Barnsley College
- 3 Barnsley College - Church Street Campus
- 4 Barnsley College - 6th Form
- 5 Railway Station
- 6 St Mary's Church
- Site Boundary

2.0 EXISTING SITE

2.2 SITE AND AREA PHOTOS



1 Eastgate Street Facade



2 Eastgate Street Entrance



3 View of North facade from adjacent car park



4 View from NE



5 View from SE



Key Plan



3.0 DESIGN PROPOSAL

3.0 DESIGN PROPOSAL


3.1 PROPOSED WORKS

Description of works


Barnsley college intend to re-new the signage on the Eastgate site. They intend to remove the Trinity signage, which will be replaced with signage aligned with Barnsley College's needs. This includes:

- 2no. Wall mounted metal signage trays
- 1 no. Totem signage at the front of the building.
- 2no. Sign panel graphic to windows next to the two doors at the front entrance.
- Vinyl manifestation to windows near entrance

These works are taking place April - August 2025. Adjacent are some diagrammatic axonometric views taken from the NW illustrating the locations of the new signage.

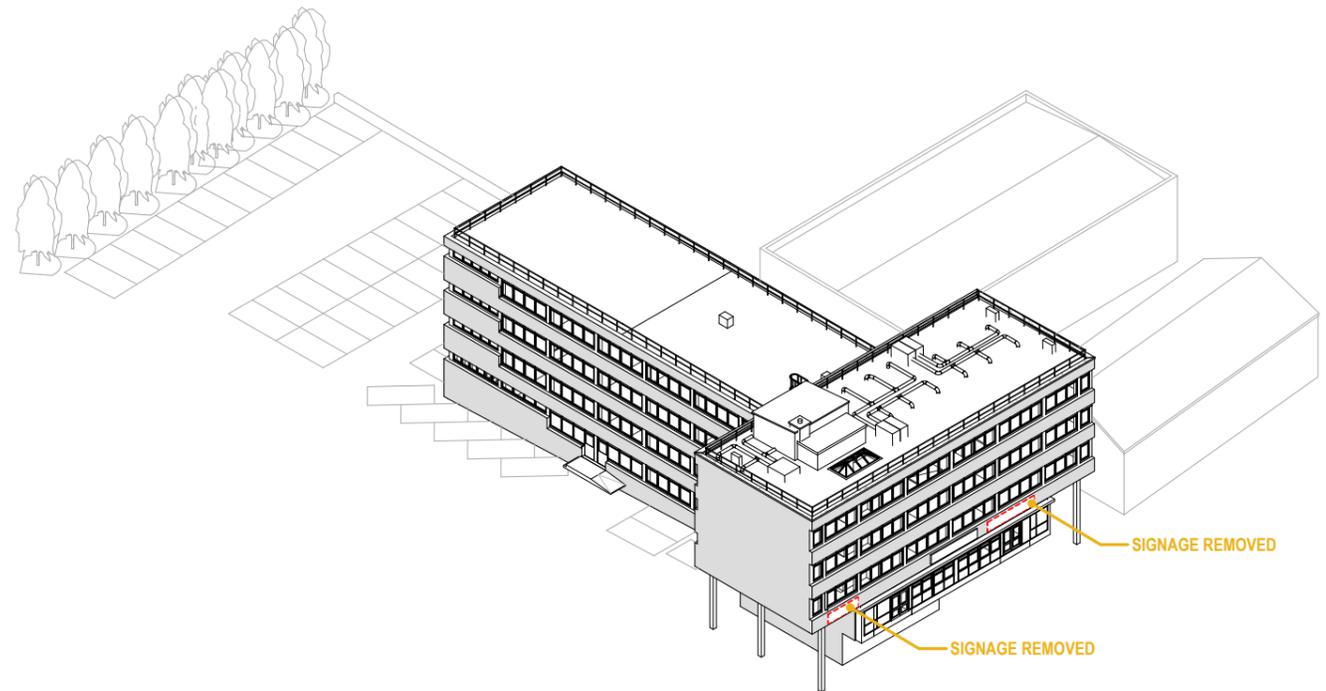

Existing Axonometric - NW

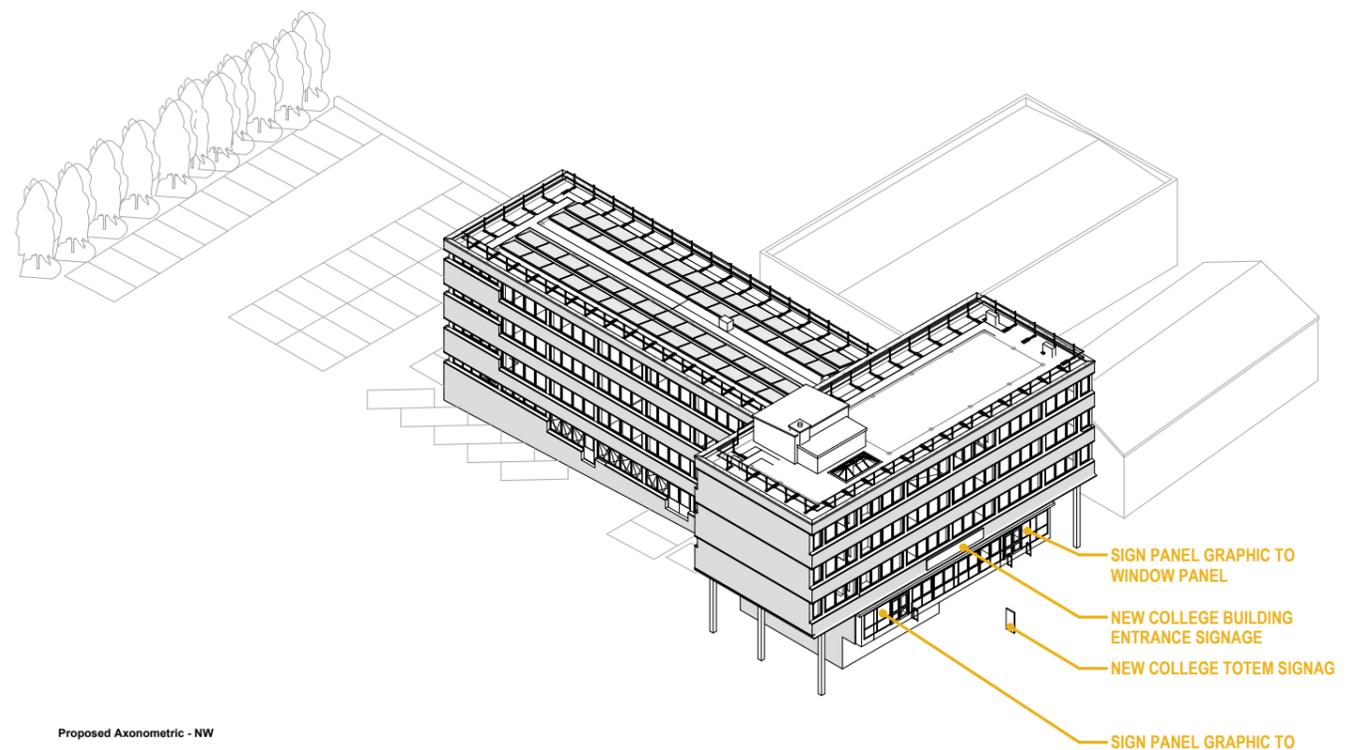


Proposed Axonometric - NW


3.0 DESIGN PROPOSAL

3.1 PROPOSED WORKS

Adjacent are some diagrammatic axonometric views taken from the SE illustrating the locations of the new signage.

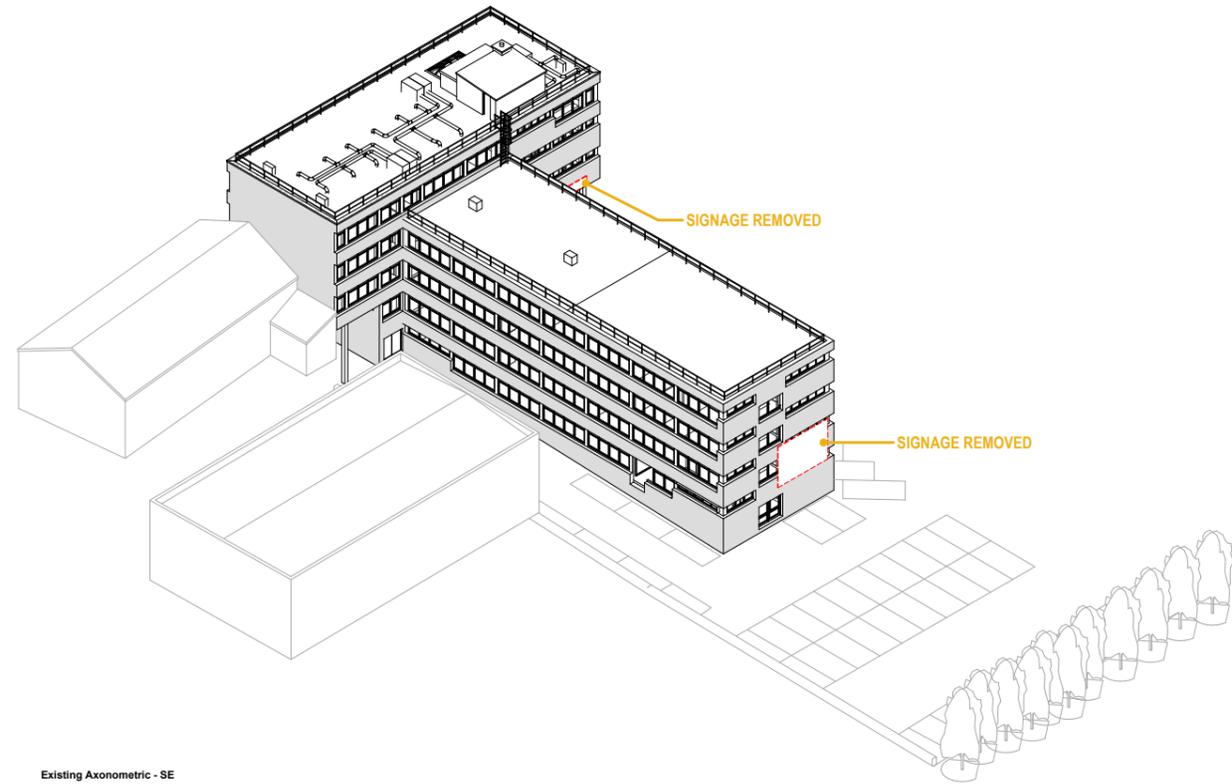

Existing Axonometric - SE

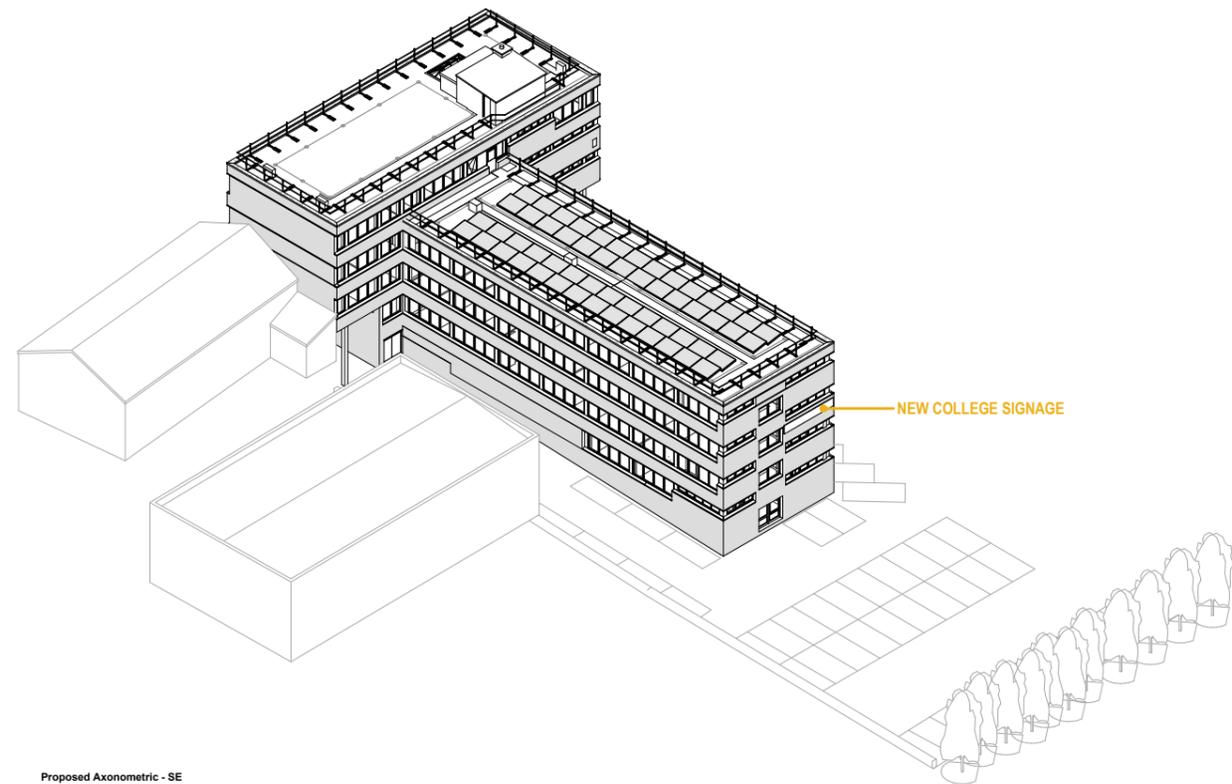


Proposed Axonometric - SE


3.0 DESIGN PROPOSAL

3.2 EXISTING ELEVATIONS


Existing building elevations and photographs of existing signage.

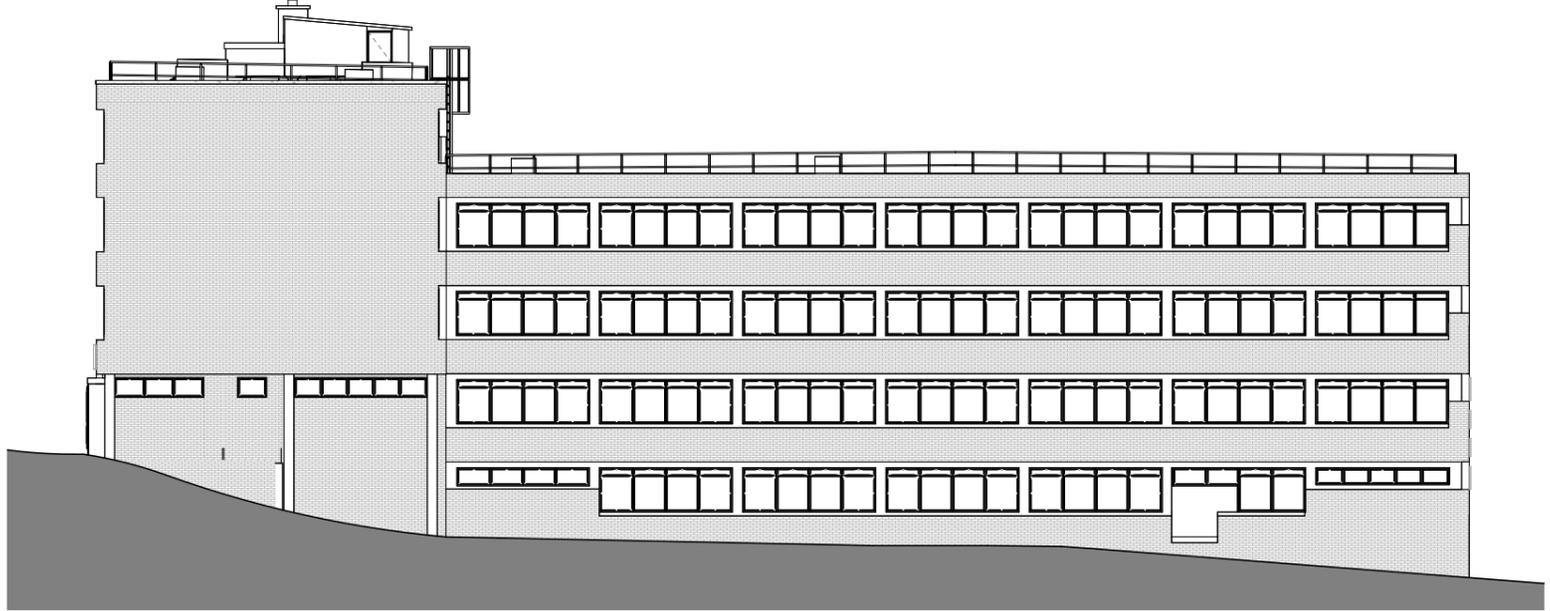

Existing Elevation - South
1 : 100

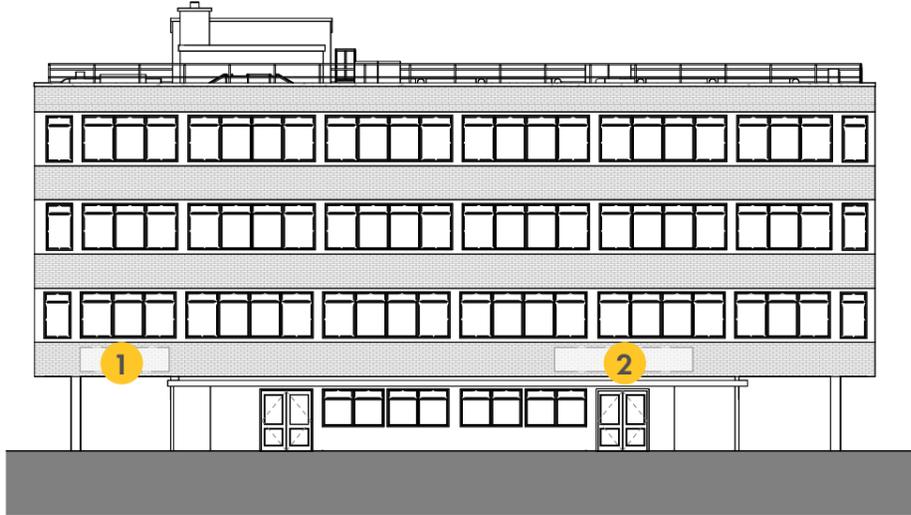


Existing Elevation - West
1 : 100

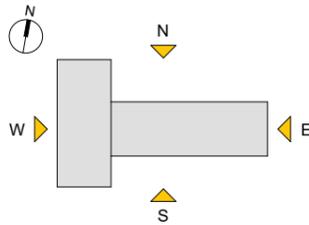


3.0 DESIGN PROPOSAL

3.2 EXISTING ELEVATIONS


Existing building elevations and photographs of existing signage.

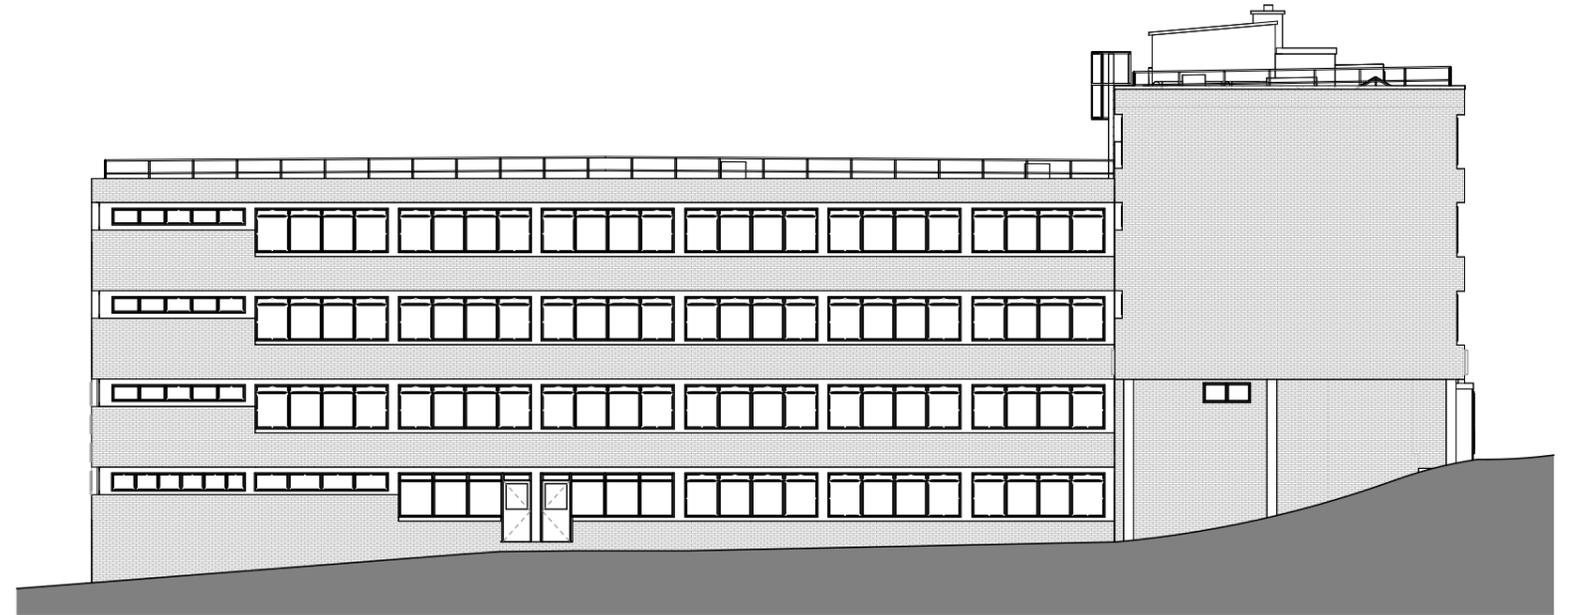

Existing Elevation - North
1 : 100

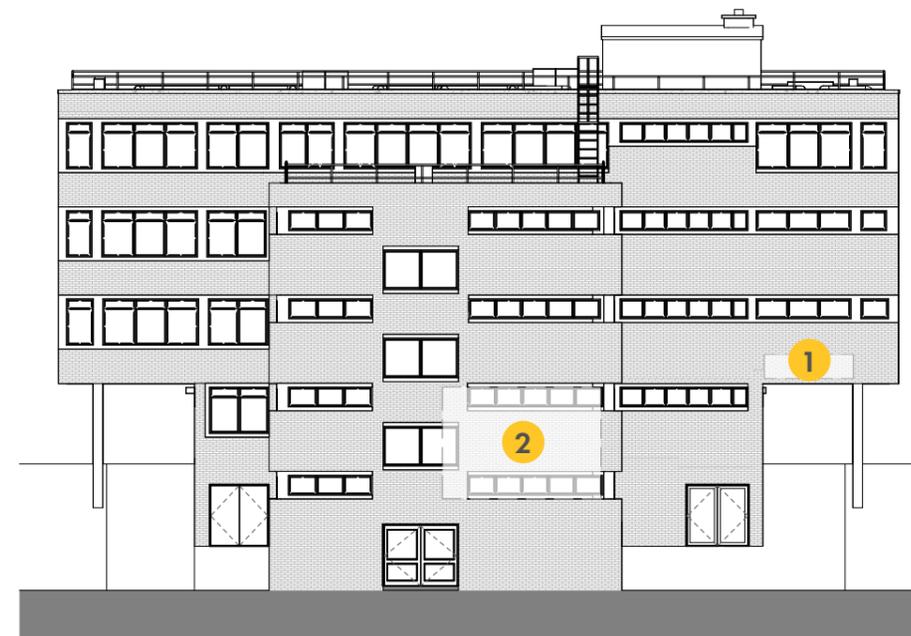

Existing Elevation - East
1 : 100

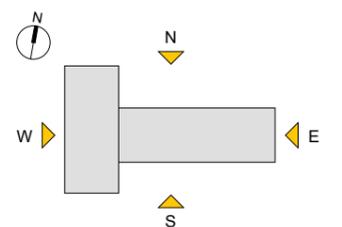

3.0 DESIGN PROPOSAL

3.3 PROPOSED ELEVATIONS

Proposed building elevations.

FASCIA SIGNAGE


All existing Trinity signage is to be removed as this no longer represents the College's needs, and is therefore unsuitable for the building. Two new metal signage trays are proposed:

- 1 no. signage above the main entrance of the building 1 - West Elevation

The new entrance signage on the west elevation is to be located centrally above the main entrance of the college building to make the entrance easily recognisable for users and visitors of the building.

- 1 no. signage on building 2 - East Elevation


The text colours on the signage will be the college colours; red and black. Using consistent college colours reinforces the colleges visual identity and creates cohesion across the campus. The tray signage dimensions are to fit within the existing building facade constraints and will follow the existing setting out of the glazing.

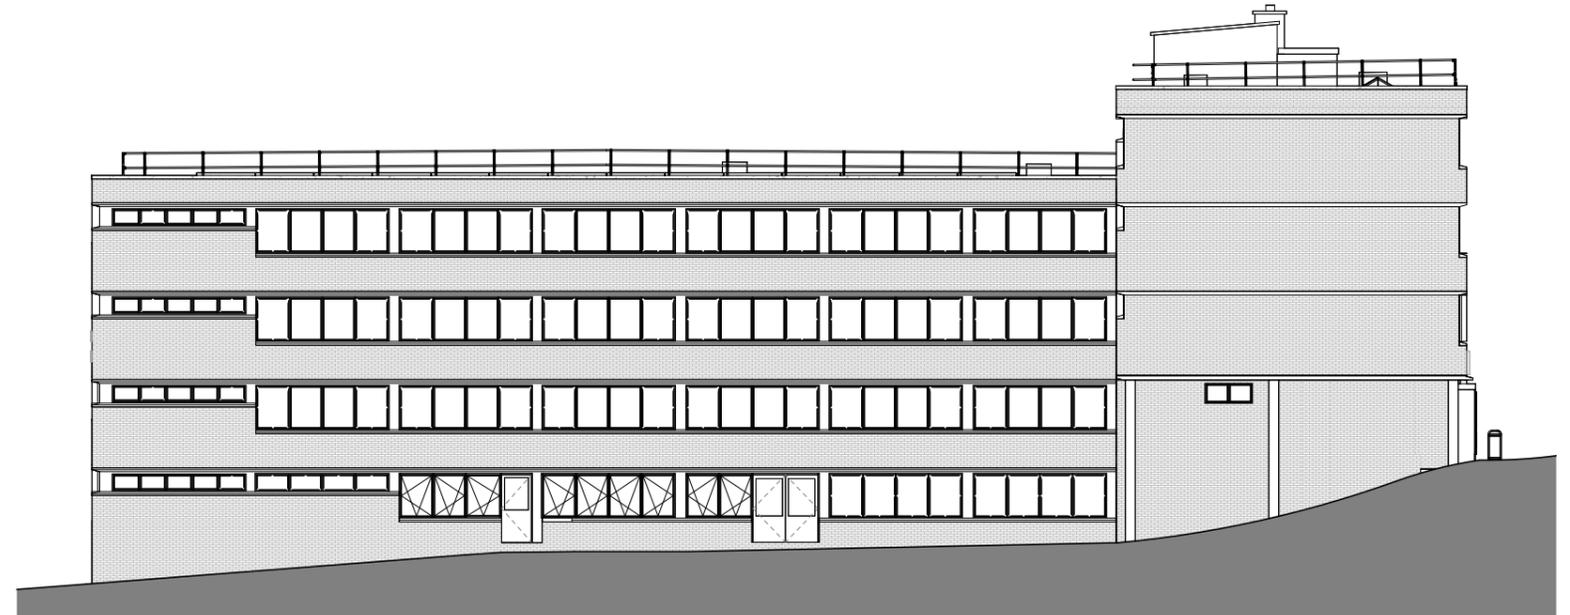

Existing Elevation - North
1 : 100




Proposed illustration of entrance signage

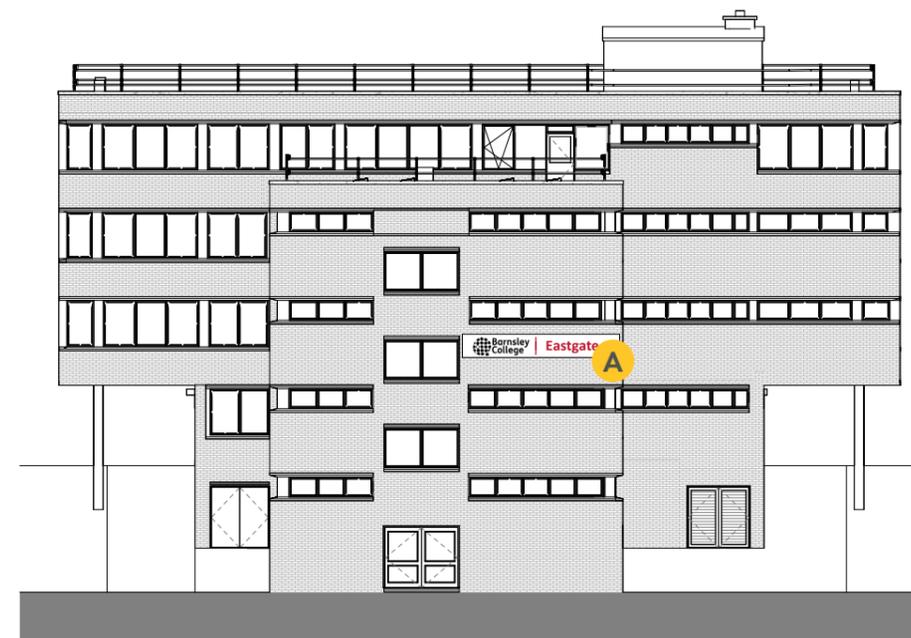

Existing Elevation - East
1 : 100

PROPOSED ELEVATIONS KEY:	
A	Metal Tray Signage
B	Vinyl Window Graphic

PROPOSED CHANGES TO BUILDING ENVELOPE
UNDER SEPARATE PLANNING APPLICATION.
APPLICATION REFERENCE: 2025/0523

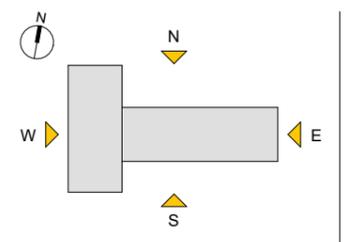

3.0 DESIGN PROPOSAL

3.3 PROPOSED ELEVATIONS

Proposed building elevations.

SIGN PANEL GRAPHIC TO WINDOW PANELS

New sign panel graphics to 2no. window panels next to the two doors at the front entrance of the west elevation for wayfinding.

Side Panel Graphic 1:

Dimensions: TBC

Text: Staff Entrance


Side Panel Graphic 2:

Dimensions: TBC

Text: Main Entrance

FROSTED MANIFESTATION TO WINDOWS


New frosted manifestation to windows to near entrance doors.

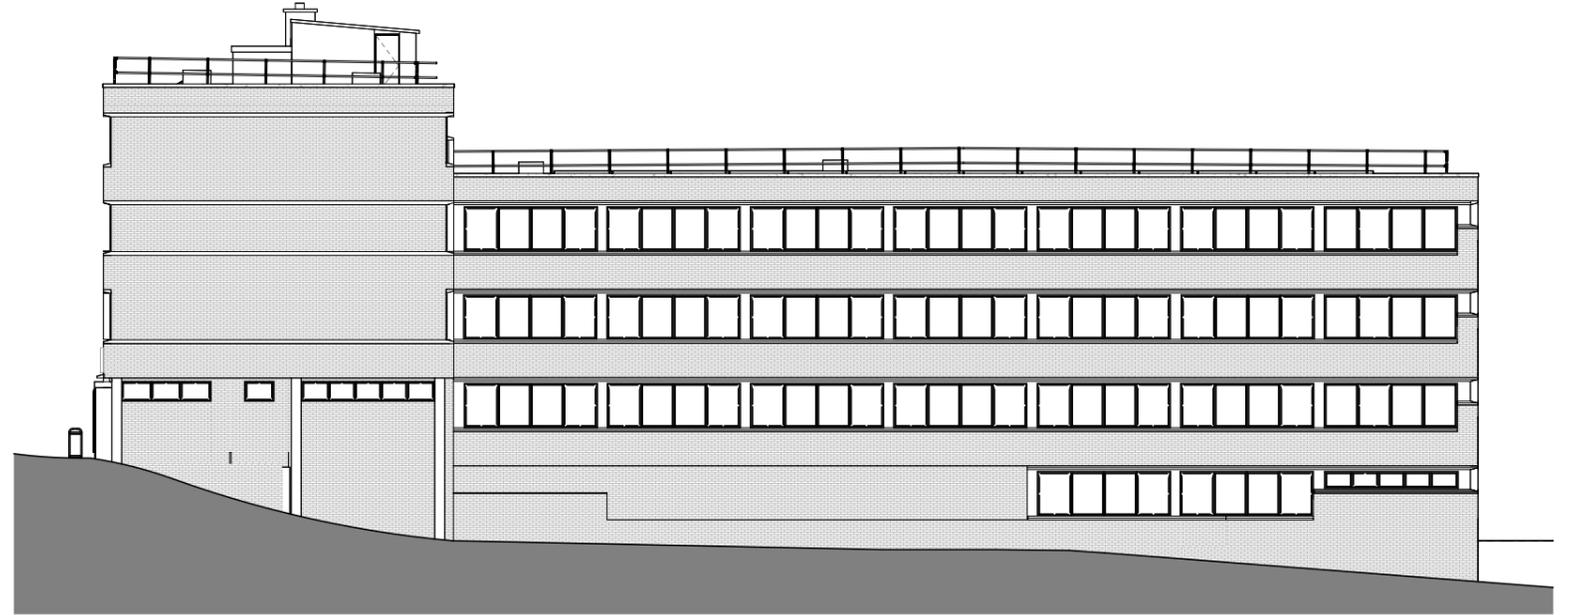

Proposed Elevation - South
1 : 100




Proposed illustration of entrance signage

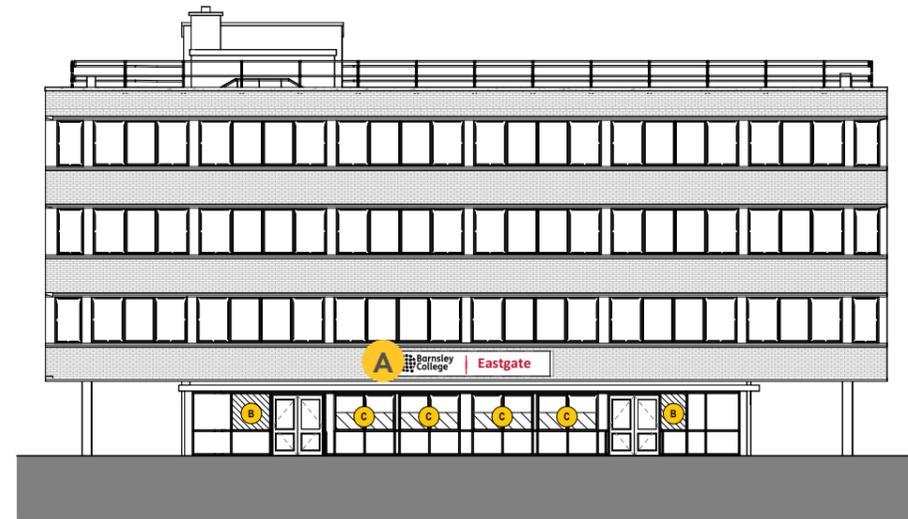

Proposed Elevation - West
1 : 100

PROPOSED ELEVATIONS KEY:	
A	Metal Tray Signage
B	Window Panel Graphic
C	Frosted Vinyl Window Graphic

PROPOSED CHANGES TO BUILDING ENVELOPE UNDER SEPARATE PLANNING APPLICATION.

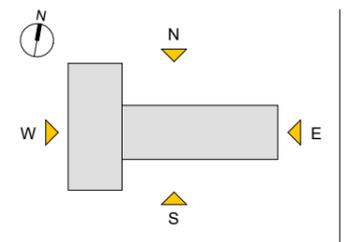

3.0 DESIGN PROPOSAL



3.4 PROPOSED SITE

Proposed Site Plan.

TOTEM SIGNAGE

The existing Trinity totem signage is to be removed and is to be replaced with new metal totem signage within the same location and to have double sided text.

Existing location of totem signage

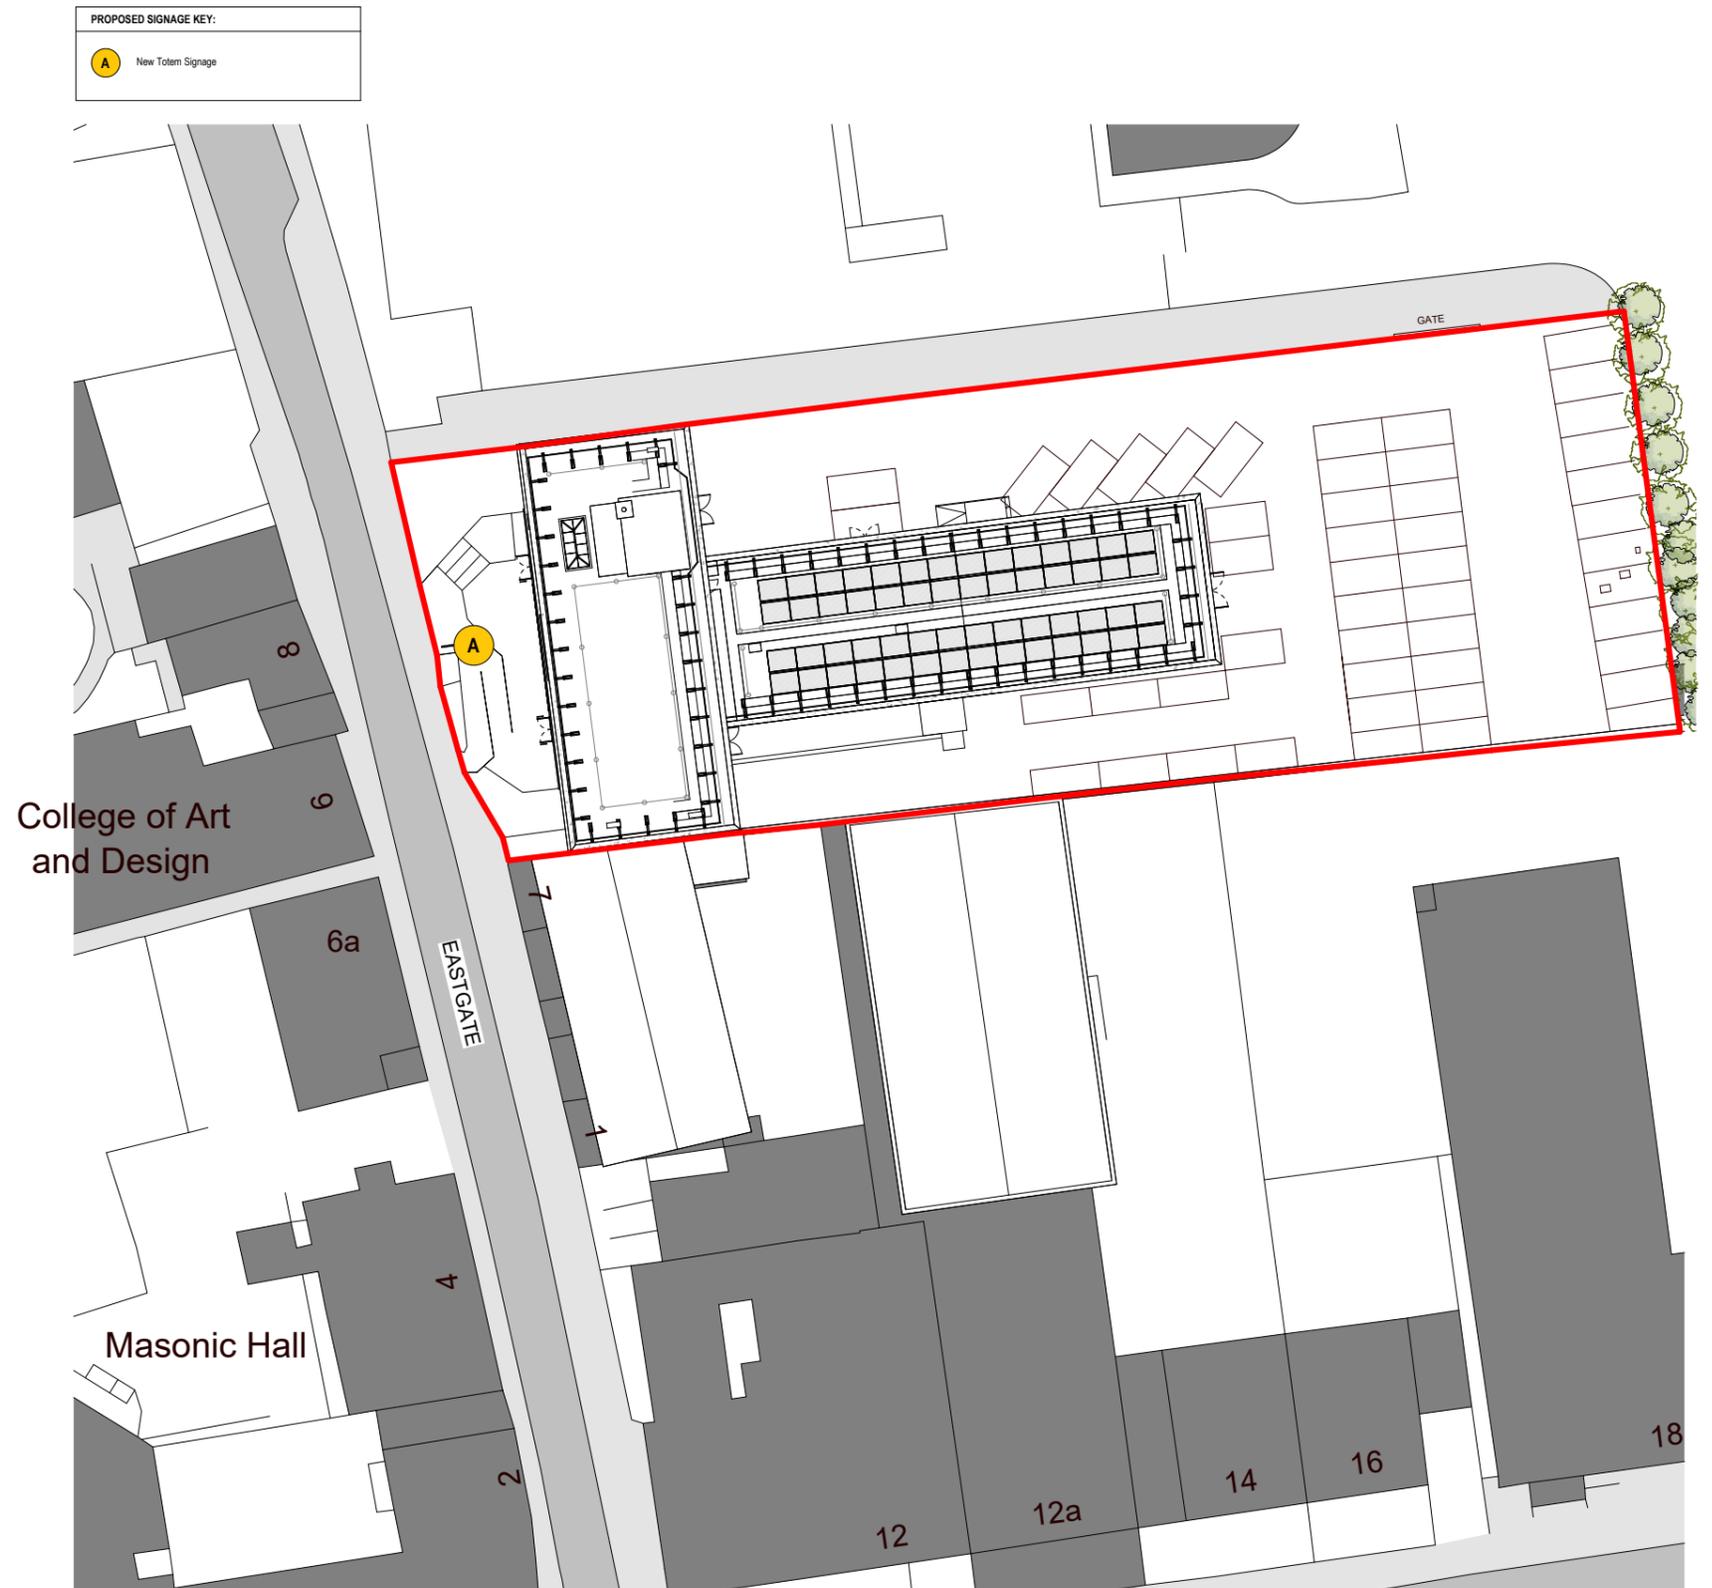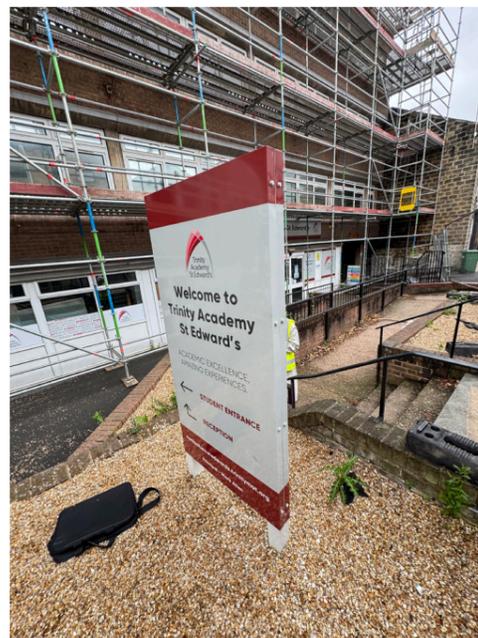

improving lives | inspiring learning | enriching heritage

seven.

RIBA  **RIBA** 
Chartered Practice Conservation Register



IHBC INSTITUTE · OF · HISTORIC ·
BUILDING · CONSERVATION

Seven Harrogate

Clarendon House
Victoria Avenue
Harrogate
North Yorkshire
HG1 1JD

01423 709 807

Seven Manchester

Unit 1.3 Waulk Mill
51 Bengal Street
Ancoats
Manchester
M4 6LN

0161 236 5655

Seven North Wales

Y Neuadd Lwyd
Church Street
Dolwyddelan
Conwy
LL25 0SJ

01286 875120

Company Registration No. 5804088

Website: www.sevenarchitecture.co.uk

