

A3

ORIGINAL
PLOT SIZE

Reproduced from Ordnance Survey Superplan Data with the permission of The Controller of Her Majesty's Stationery Office. Crown Copyright - Licence No. AL100034021

NOTES:

Rev	Date	Details	Drawn by	Checked by	Approved by
-	-	-	-	-	-

Bristol
Cambridge
London
Manchester
Oxford
Welwyn Garden City



25 Southampton Buildings
London
WC2A 1AL
020 3709 9405
www.tpa.uk.com


CLIENT:

PROJECT:
**The Kings Head
Mapplewell**

TITLE:
**Swept Path Analysis
of a 10m Rigid Vehicle**

STATUS:
FOR INFORMATION

SCALE: 1:250	DATE: 18-05-18	DRAWN: NH	CHECKED: -	APPROVED: NH
JOB NO: 1801-44	DRAWING NO: SP05	REVISION: -		

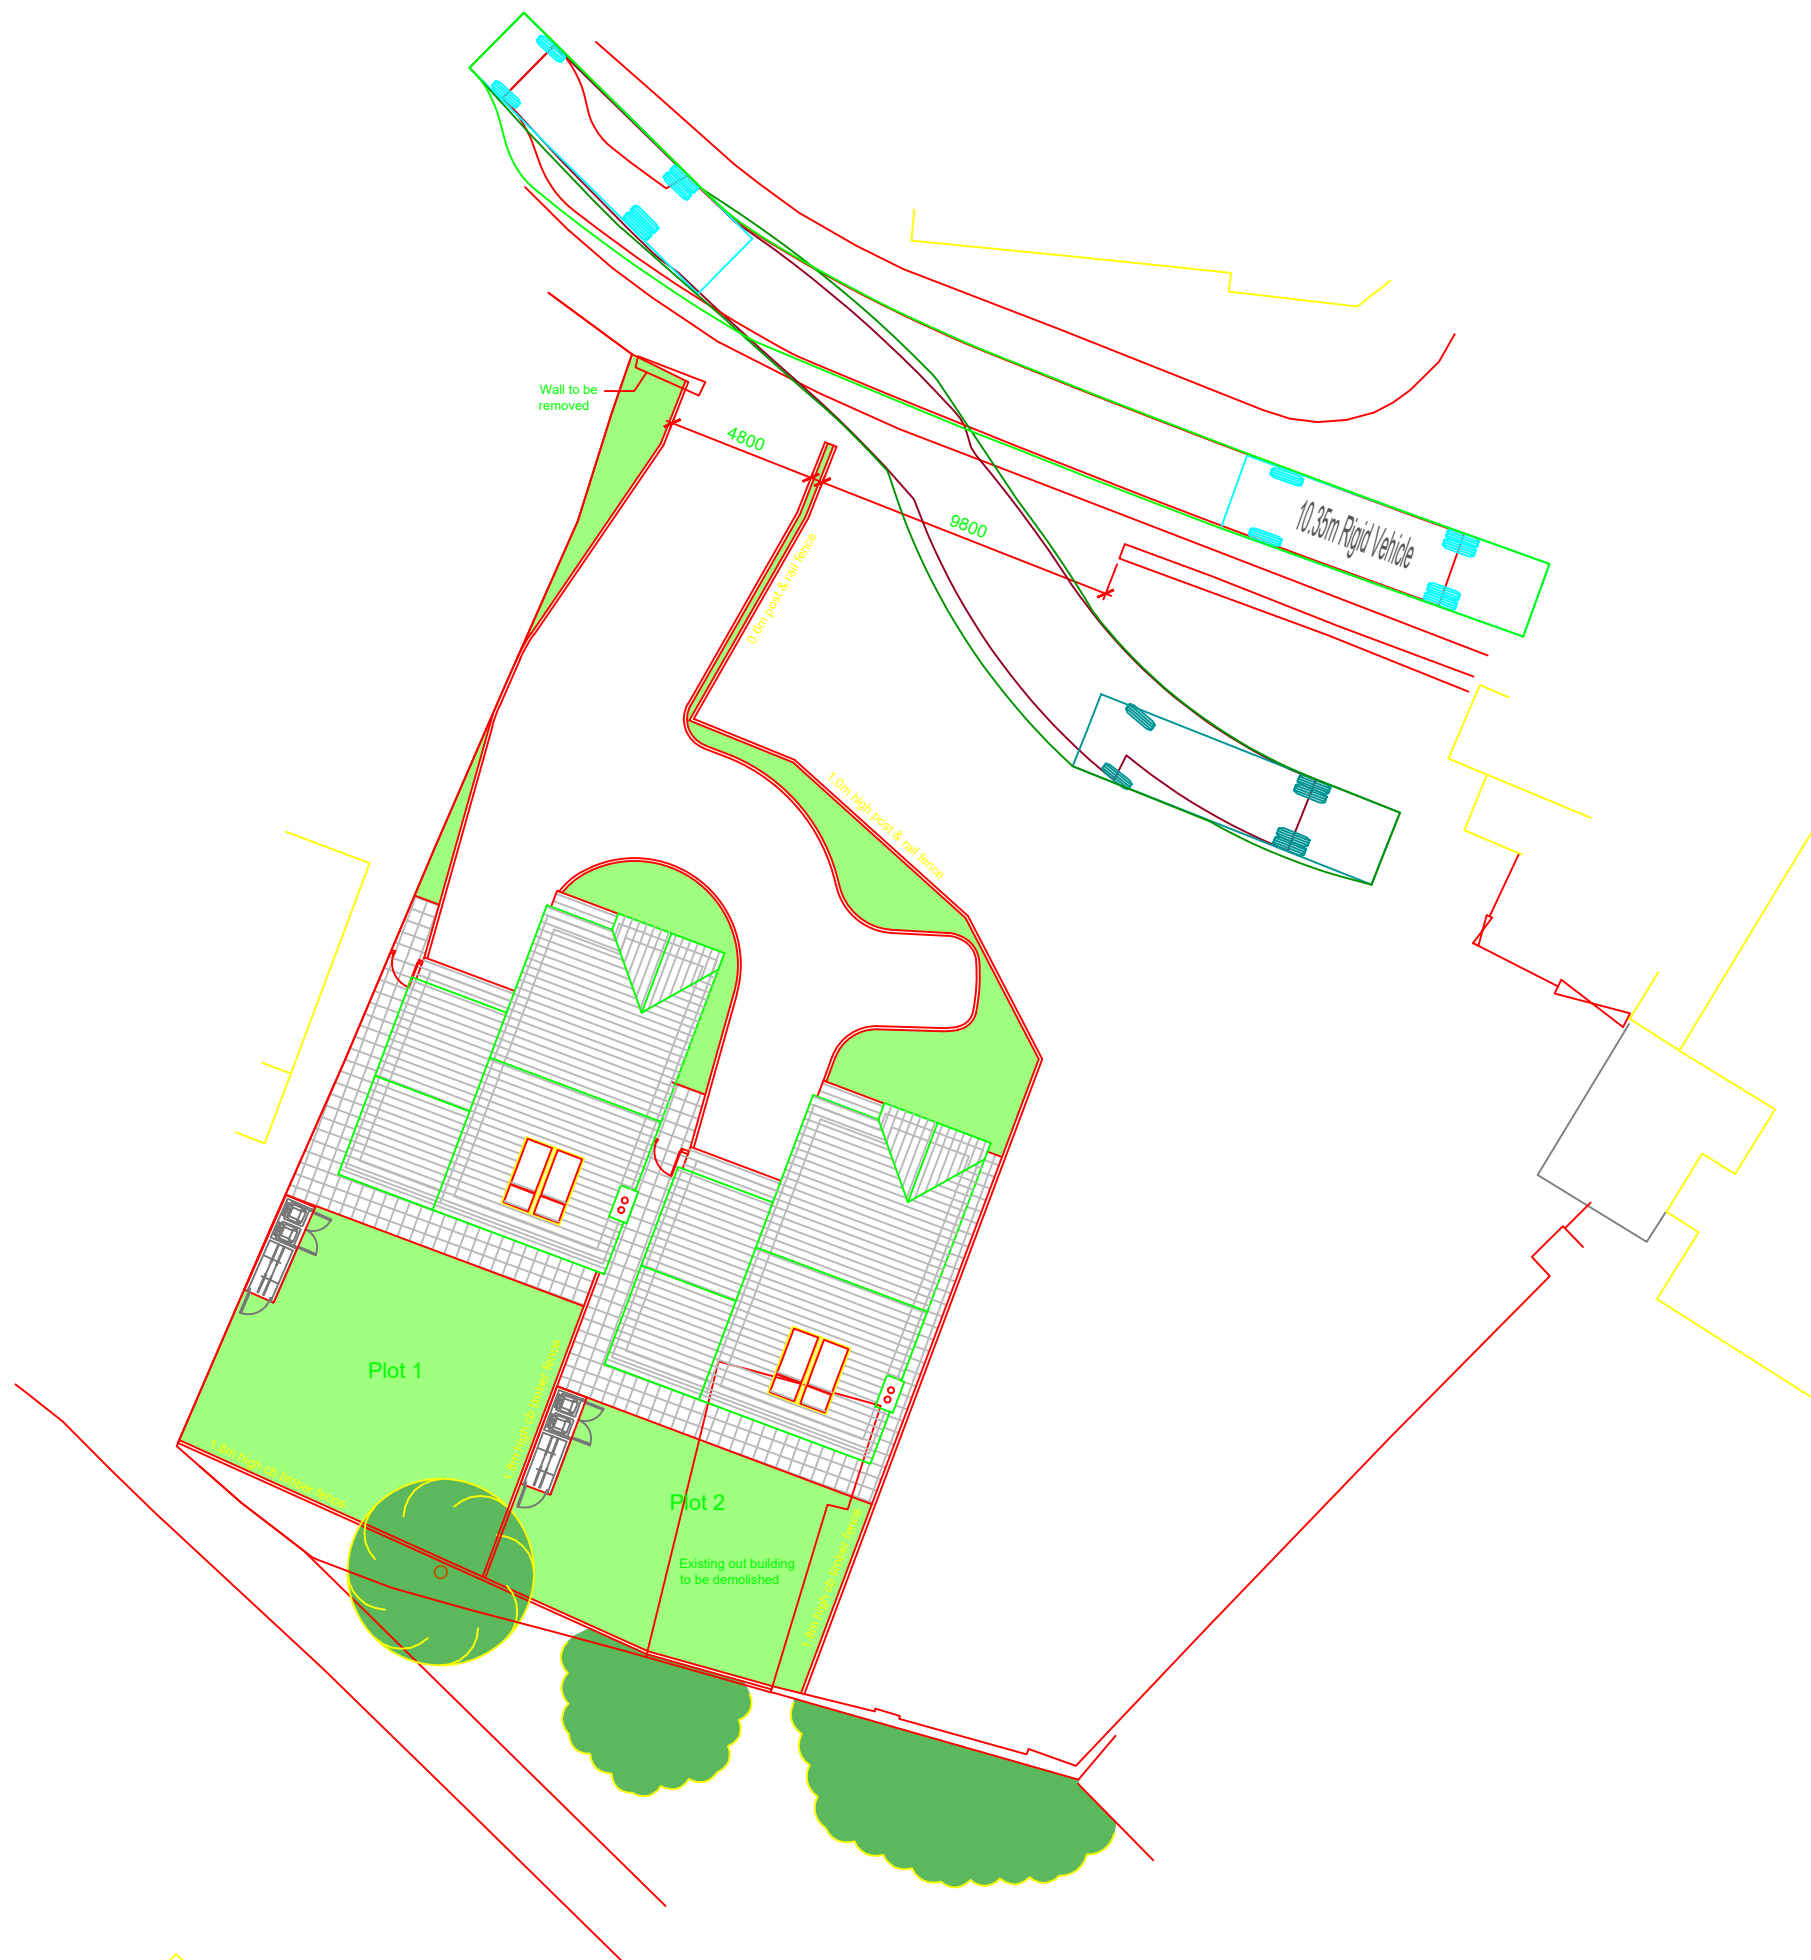

INDICATIVE

RESERVED COPYRIGHT